

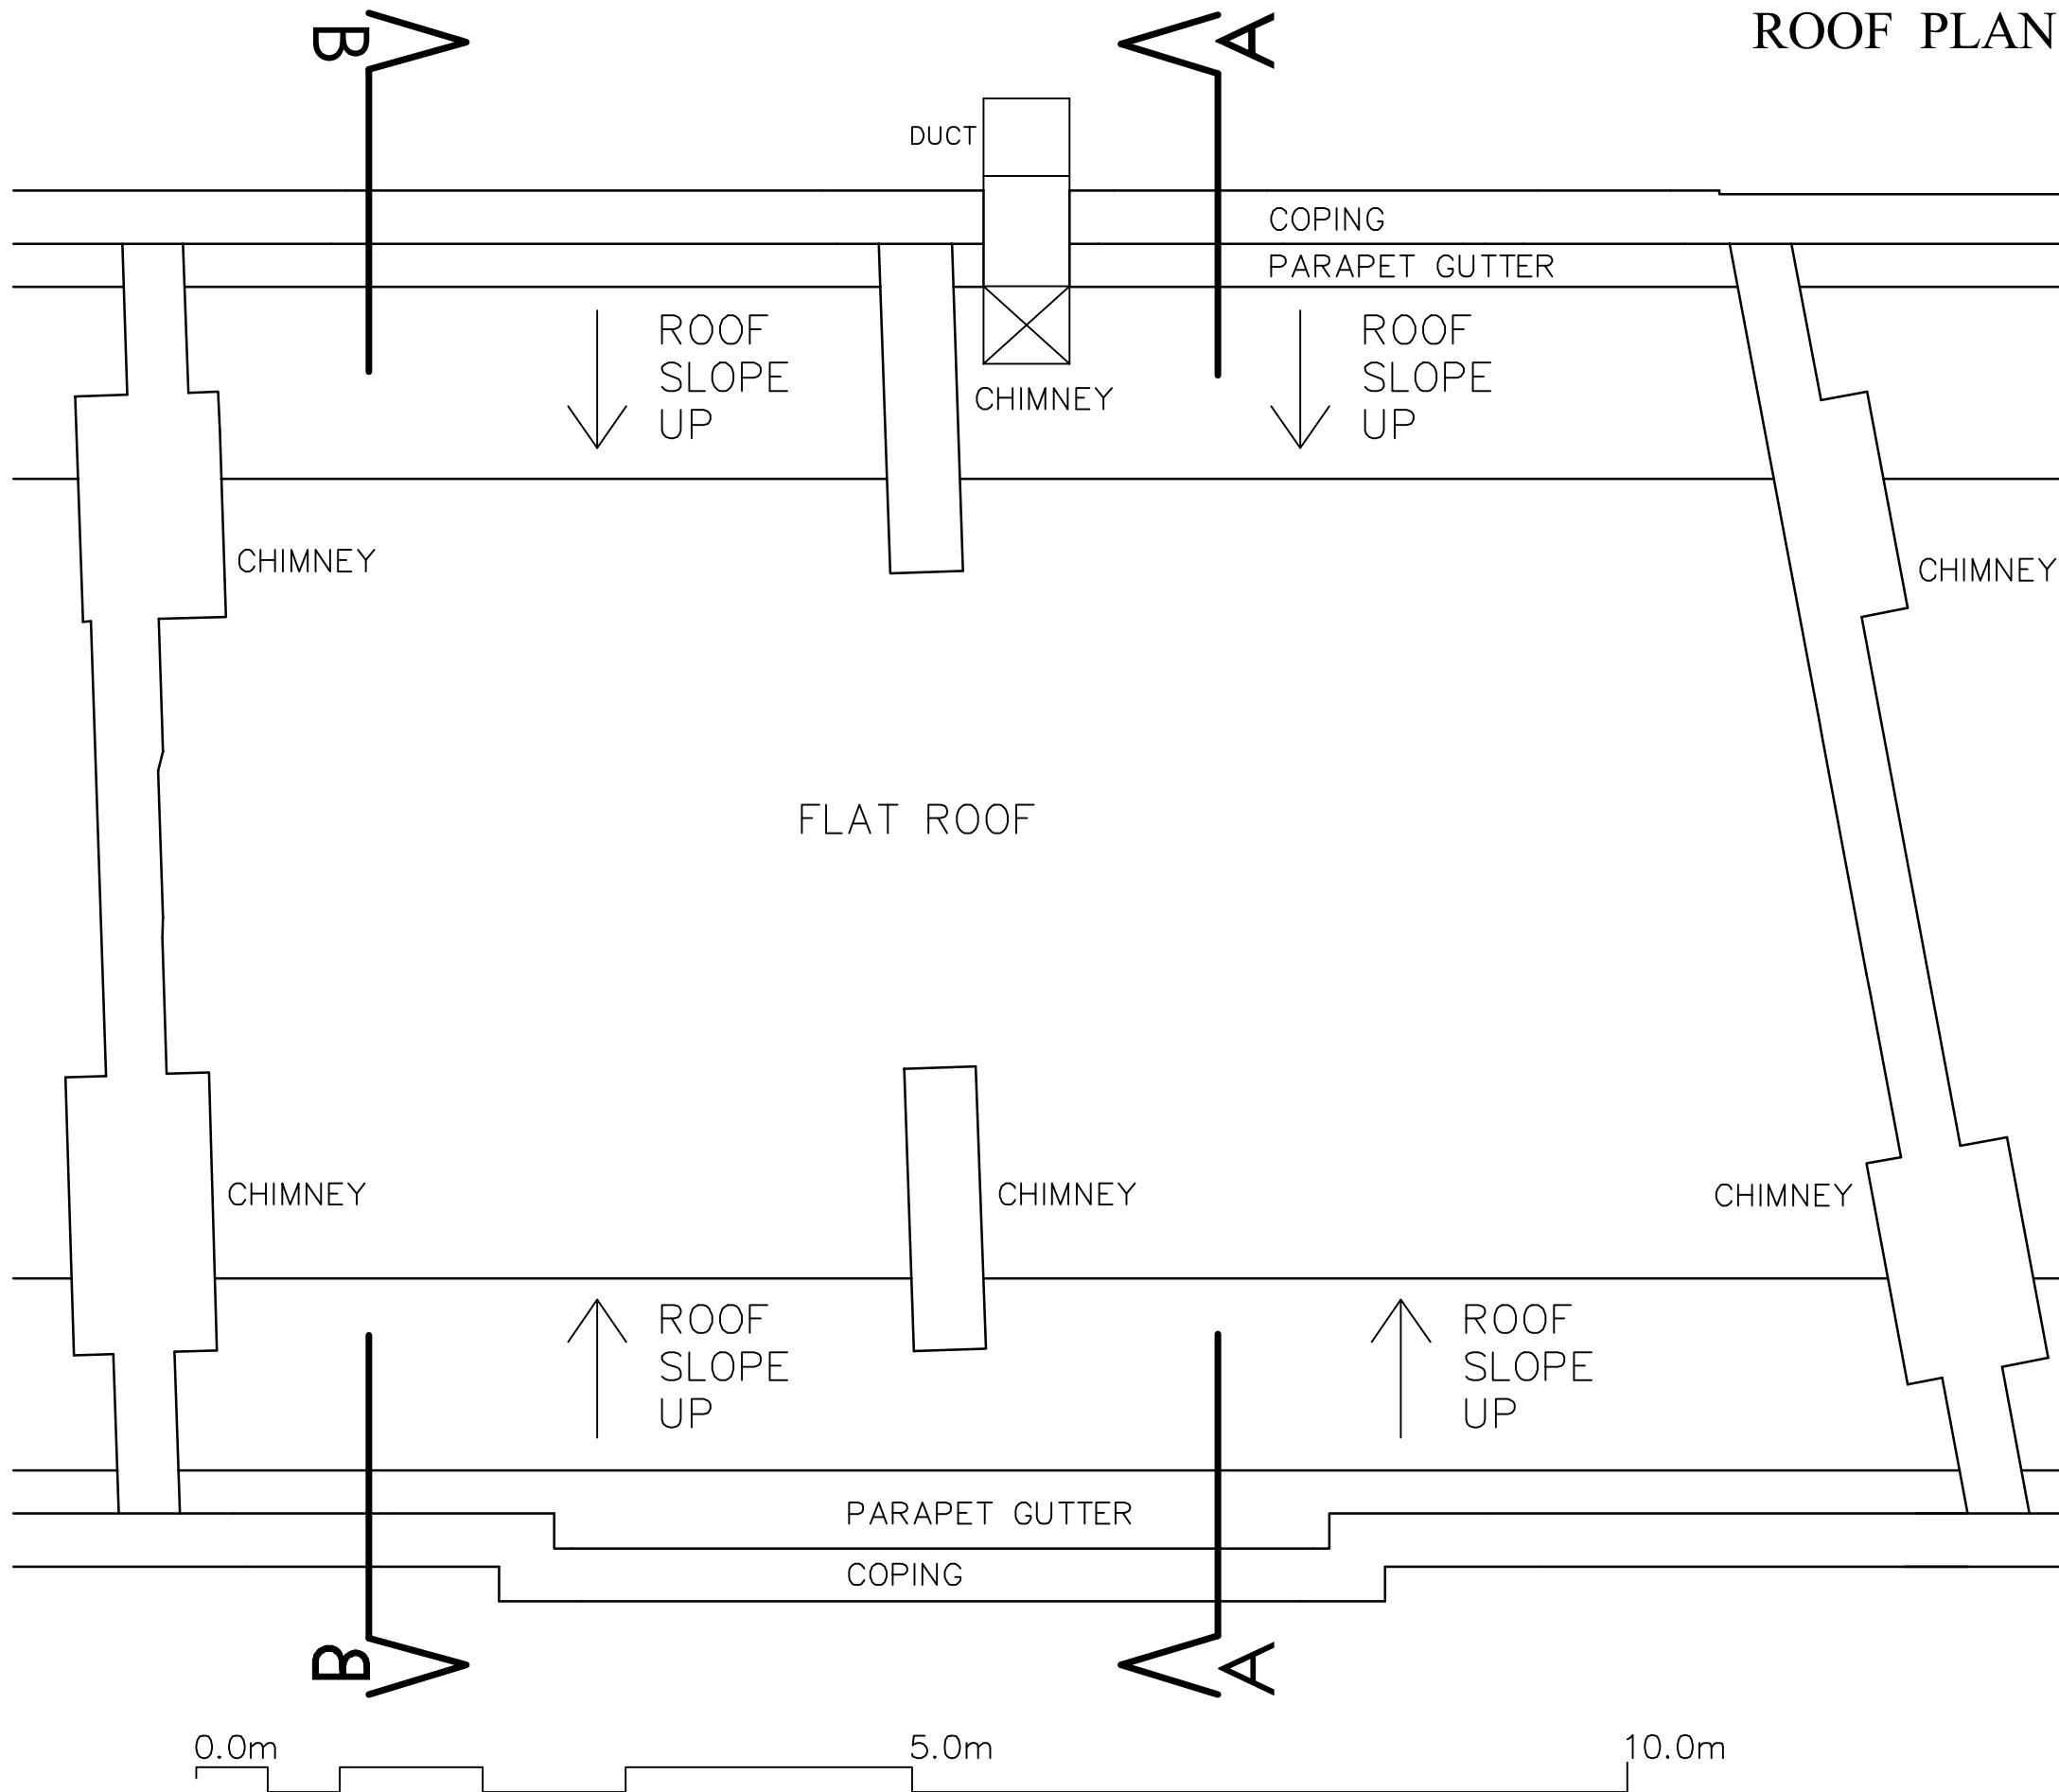


GROUND FLOOR PLAN

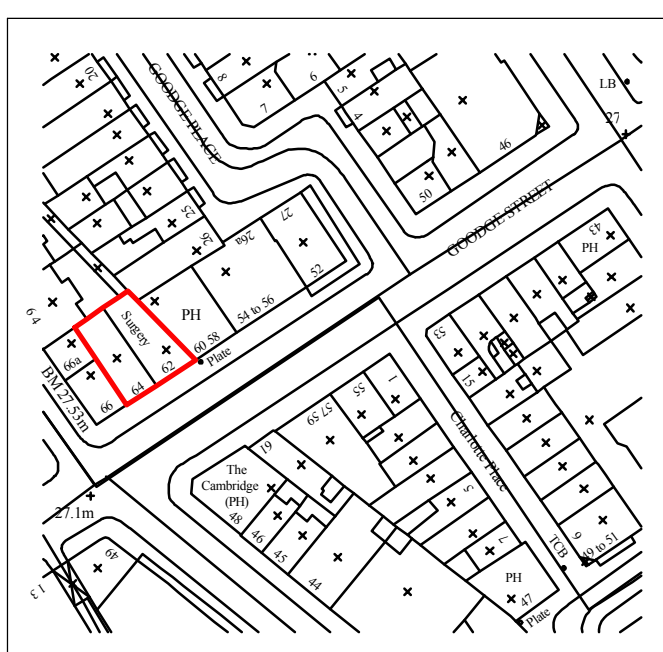

DRAWING TITLE	Ground Floor Plan as Existing		ADDRESS	62-64 Goodge Street London W1	
	NOTES:	ALL SCALES/DIMENSIONS FOR PLANNING PURPOSES ONLY. LOCATION PLAN @ 1:1250 SCALE & NORTH UP^.		PROJECT NAME	Roof Extension
				DATE	Apr. '13
	SCALE			1:100 @ A:	
			CLIENT	Shaftesbury Charlotte Street Ltd	
			DRAWING NO.	20215-01	
			 <p>Fresson & Tee CHARTERED SURVEYORS</p> <p>1 SANDWICH STREET LONDON WC1H 9PF Tel: (020) 7391 7100 Fax: (020) 7391 7121</p>		

ROOF PLAN



NOTES:

ALL SCALES/DIMENSIONS FOR PLANNING PURPOSES ONLY.

LOCATION PLAN @ 1:1250 SCALE & NORTH UP^.

revA	Amended	04.11.13
revB	Amended	12.12.13

DRAWING TITLE
Roof Plan as Existing

ADDRESS
62-64 Gooch Street London W1

PROJECT NAME Change of Use	DATE Apr. '13
	SCALE 1:50 @ A3

CLIENT Shaftesbury Charlotte Street Ltd	DRAWING NO. 20215-05 revB
---	-------------------------------------




1 SANDWICH STREET
LONDON WC1H 9PF
Tel: (020) 7391 7100 Fax: (020) 7391 7121

ALTERATIONS TO THIS SECTION ONLY



FRONT ELEVATION

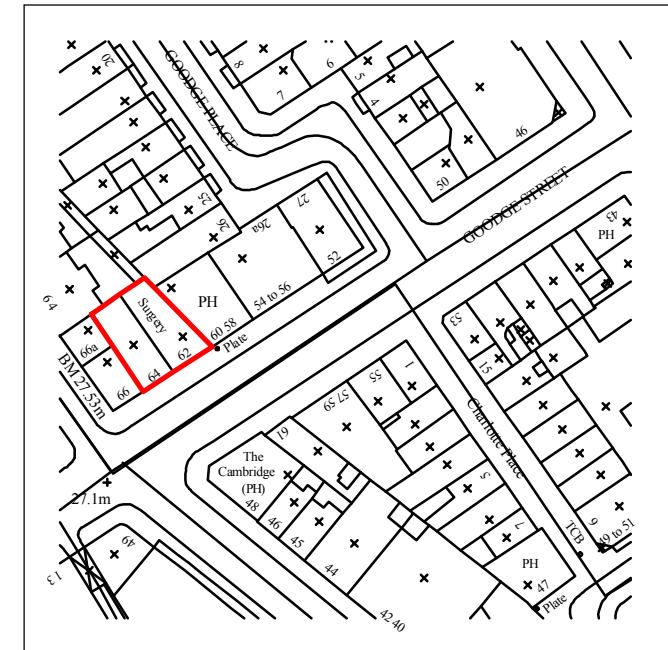

NOTES:

ALL SCALES/DIMENSIONS FOR PLANNING PURPOSES ONLY.


LOCATION PLAN @ 1:1250 SCALE & NORTH UP^.

DRAWING TITLE		Front Elevation as Existing	
ADDRESS		62-64 Goadge Street London W1	
PROJECT NAME	DATE	Change of Use Apr. '13	
	SCALE	1:100 @ A3	
CLIENT	DRAWING NO.	Shaftesbury Charlotte Street Ltd 20215-07	




1 SANDWICH STREET
LONDON WC1H 9PF

Tel: (020) 7391 7100 Fax: (020) 7391 7121

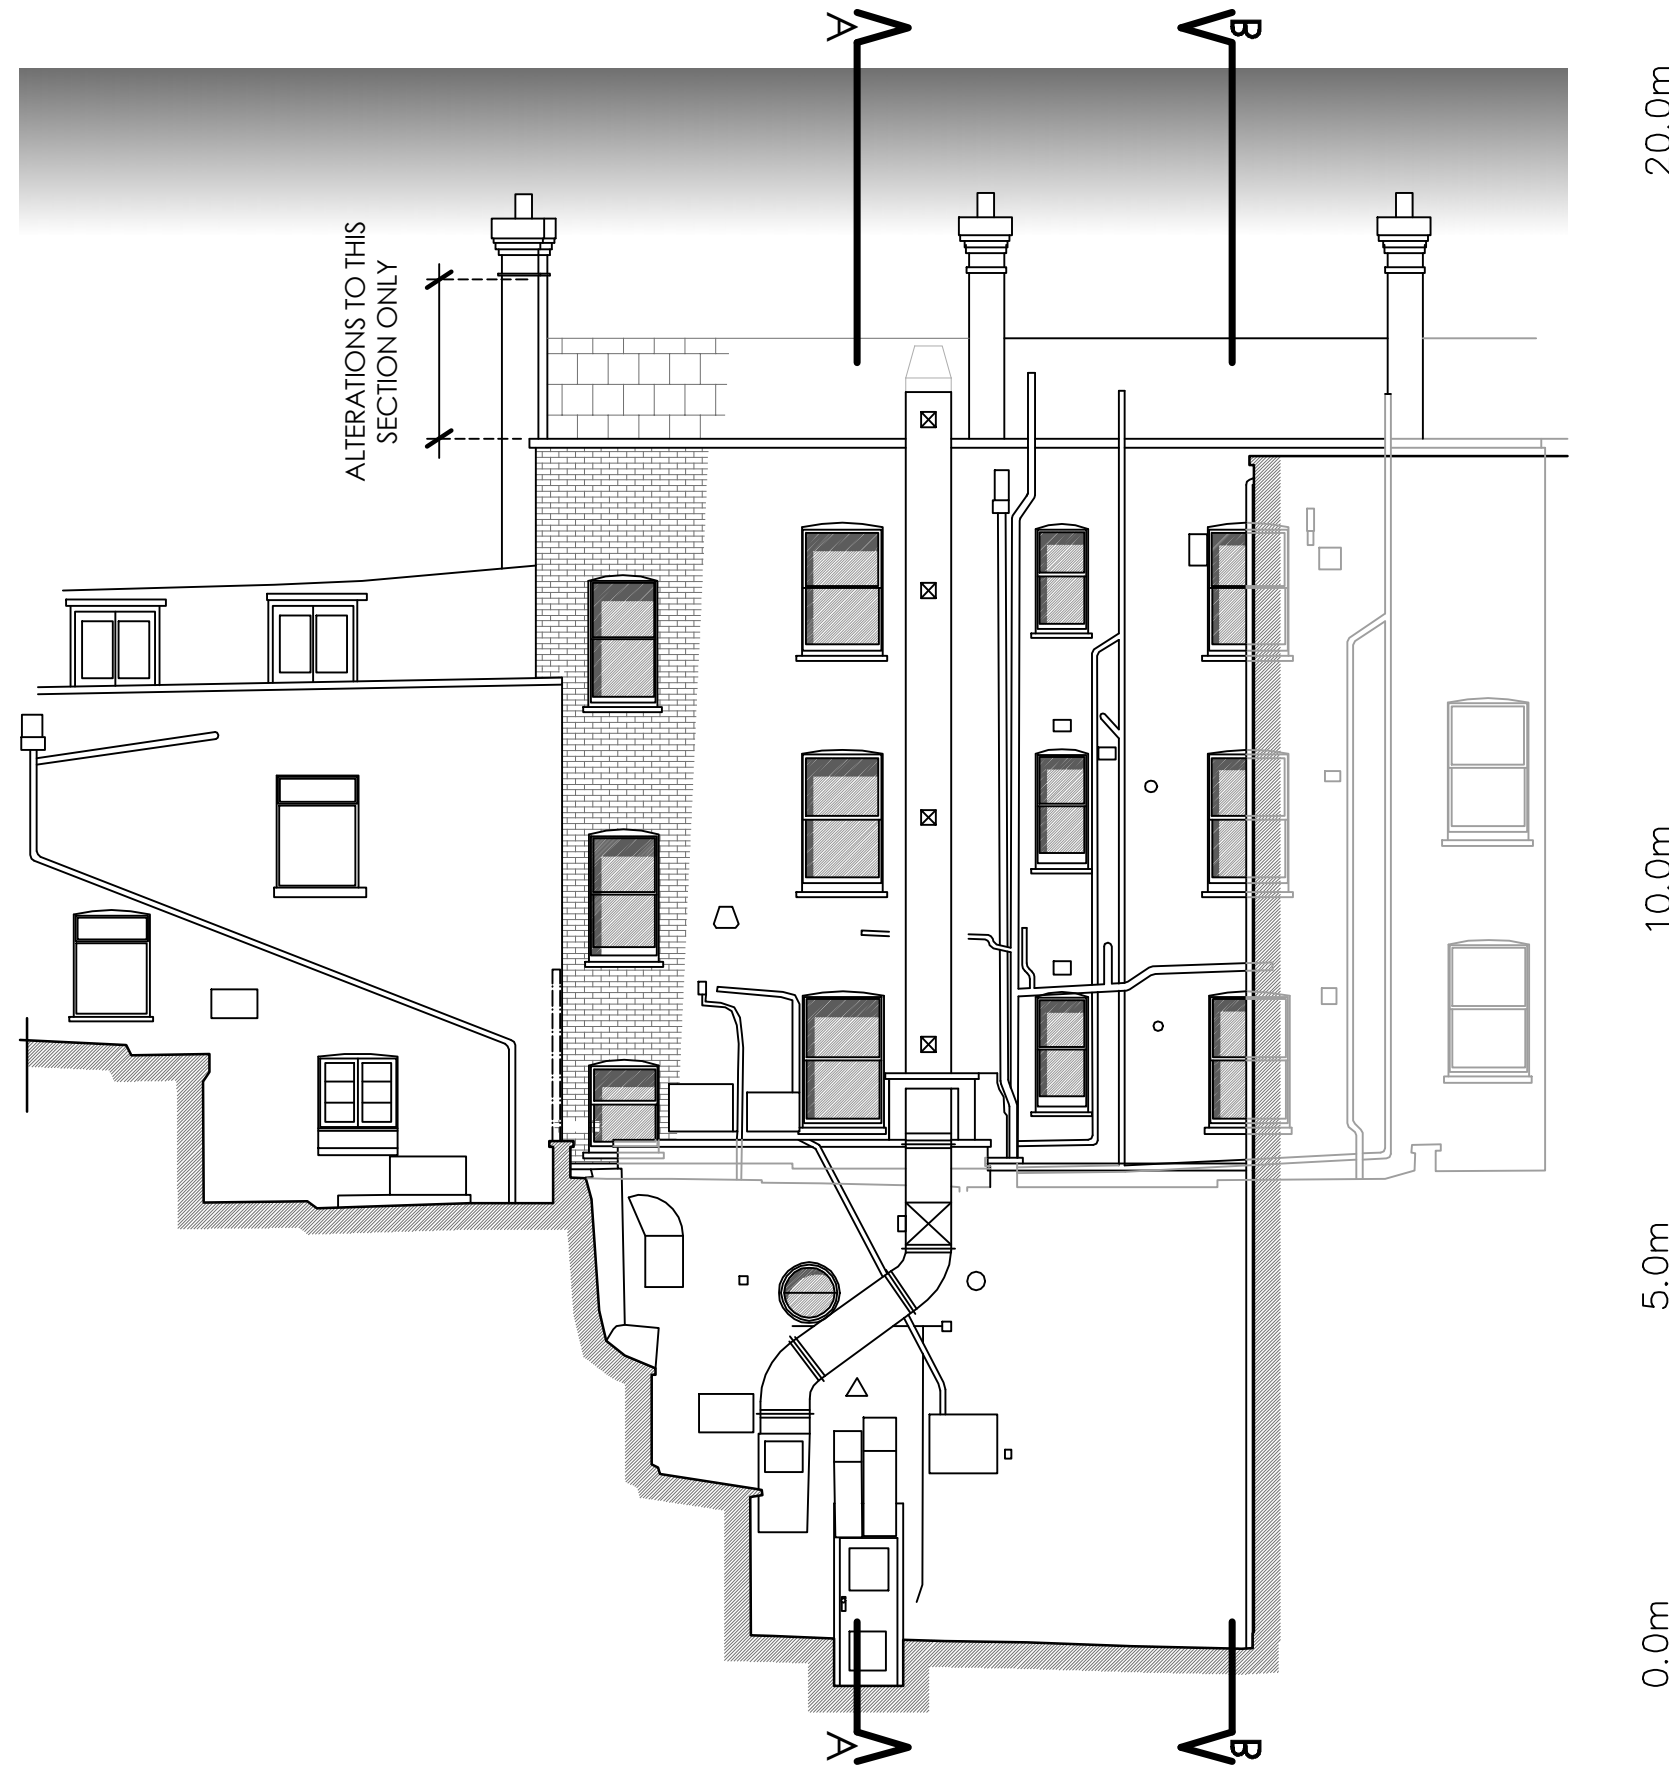

REAR ELEVATION

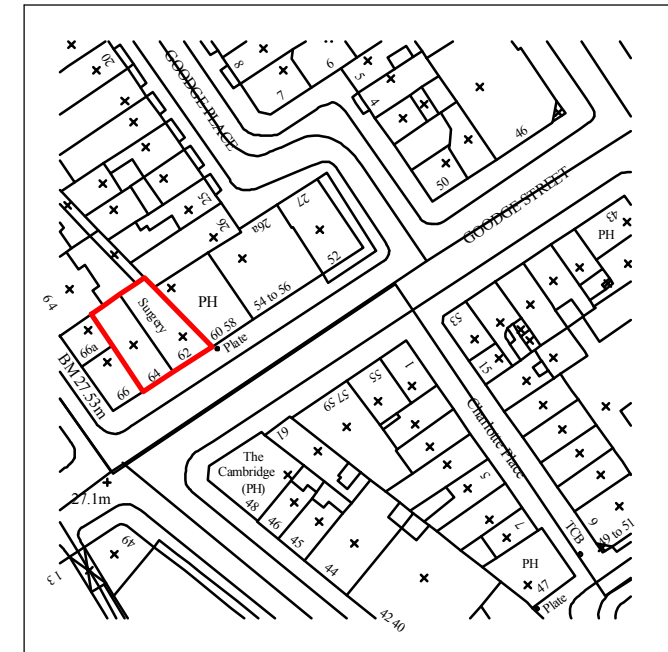

NOTES:

ALL SCALES/DIMENSIONS FOR PLANNING PURPOSES ONLY.


LOCATION PLAN @ 1:1250 SCALE & NORTH UP^.

revA	Amended	04.11.13
revB	Amended	12.12.13


DRAWING TITLE		Rear Elevation as Existing
ADDRESS		62-64 Goodle Street London W1
PROJECT NAME	DATE	Change of Use Apr. '13
	SCALE	1:100 @ A3
CLIENT	DRAWING NO.	Shaftesbury Charlotte Street Ltd 20215-08 revB



1 SANDWICH STREET
LONDON WC1H 9PF
Tel: (020) 7391 7100 Fax: (020) 7391 7121

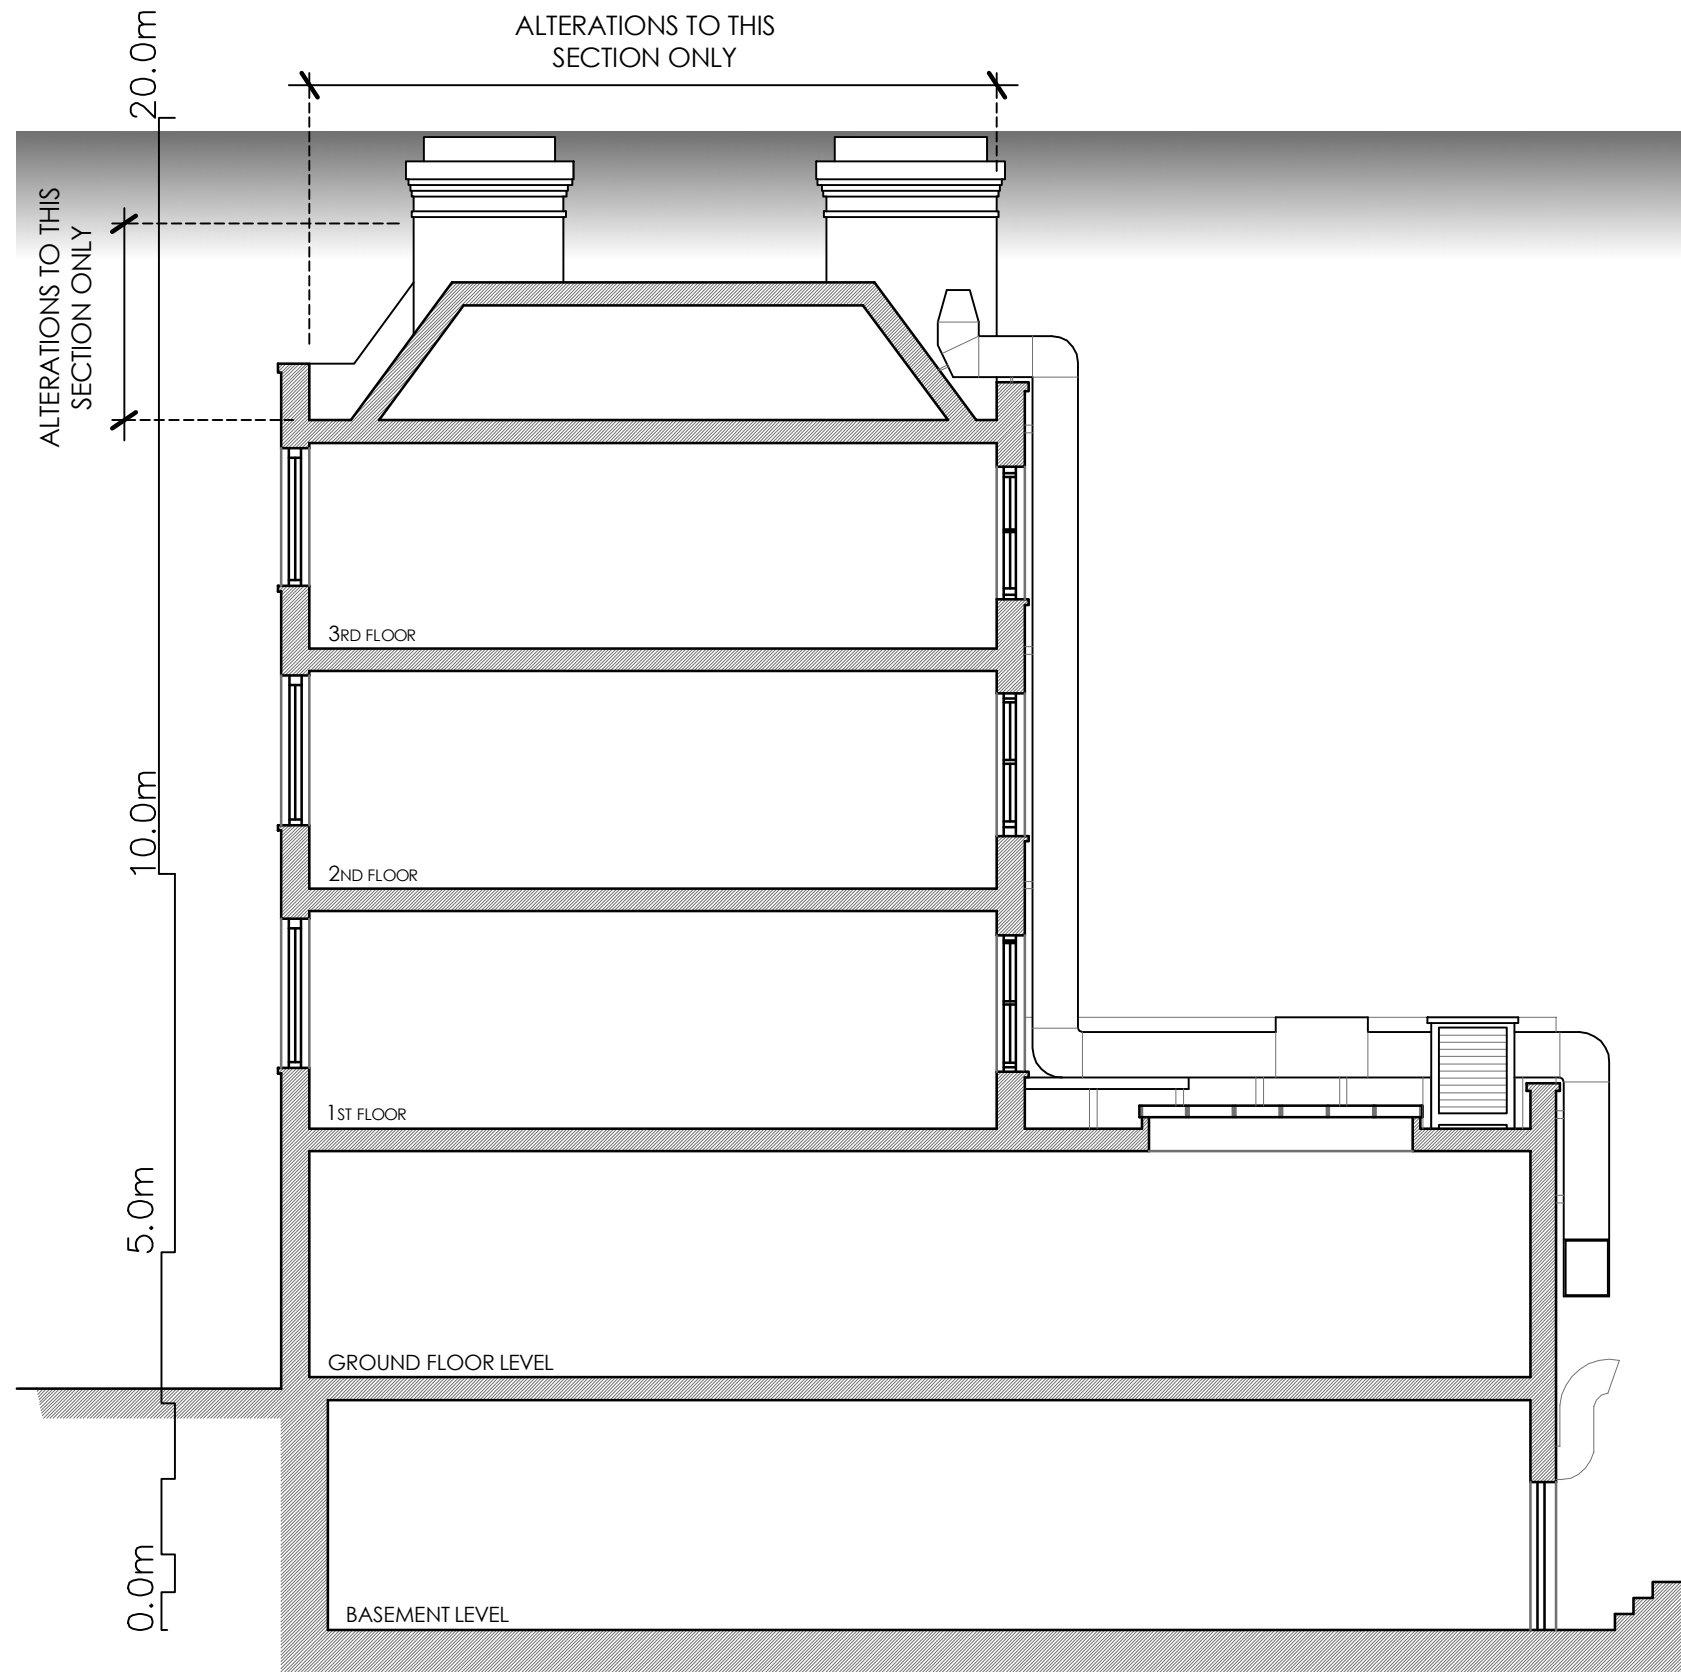

SECTION A-A

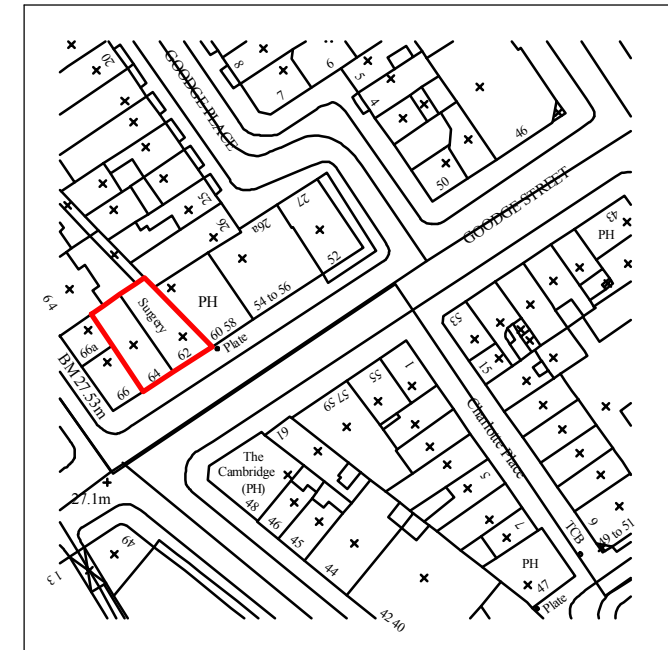

NOTES:

ALL SCALES/DIMENSIONS FOR PLANNING PURPOSES ONLY.

LOCATION PLAN @ 1:1250 SCALE & NORTH UP^.

revA	Amended	04.11.13
revB	Amended	12.12.13

DRAWING TITLE

**Section A-A
as Existing**

ADDRESS

62-64 Gode Street London W1

PROJECT NAME

Change of Use

DATE

Apr. '13

SCALE

1:100 @ A3

CLIENT

Shaftesbury Charlotte Street Ltd


DRAWING NO.

**20215-09
revB**




1 SANDWICH STREET
LONDON WC1H 9PF

Tel: (020) 7391 7100 Fax: (020) 7391 7121

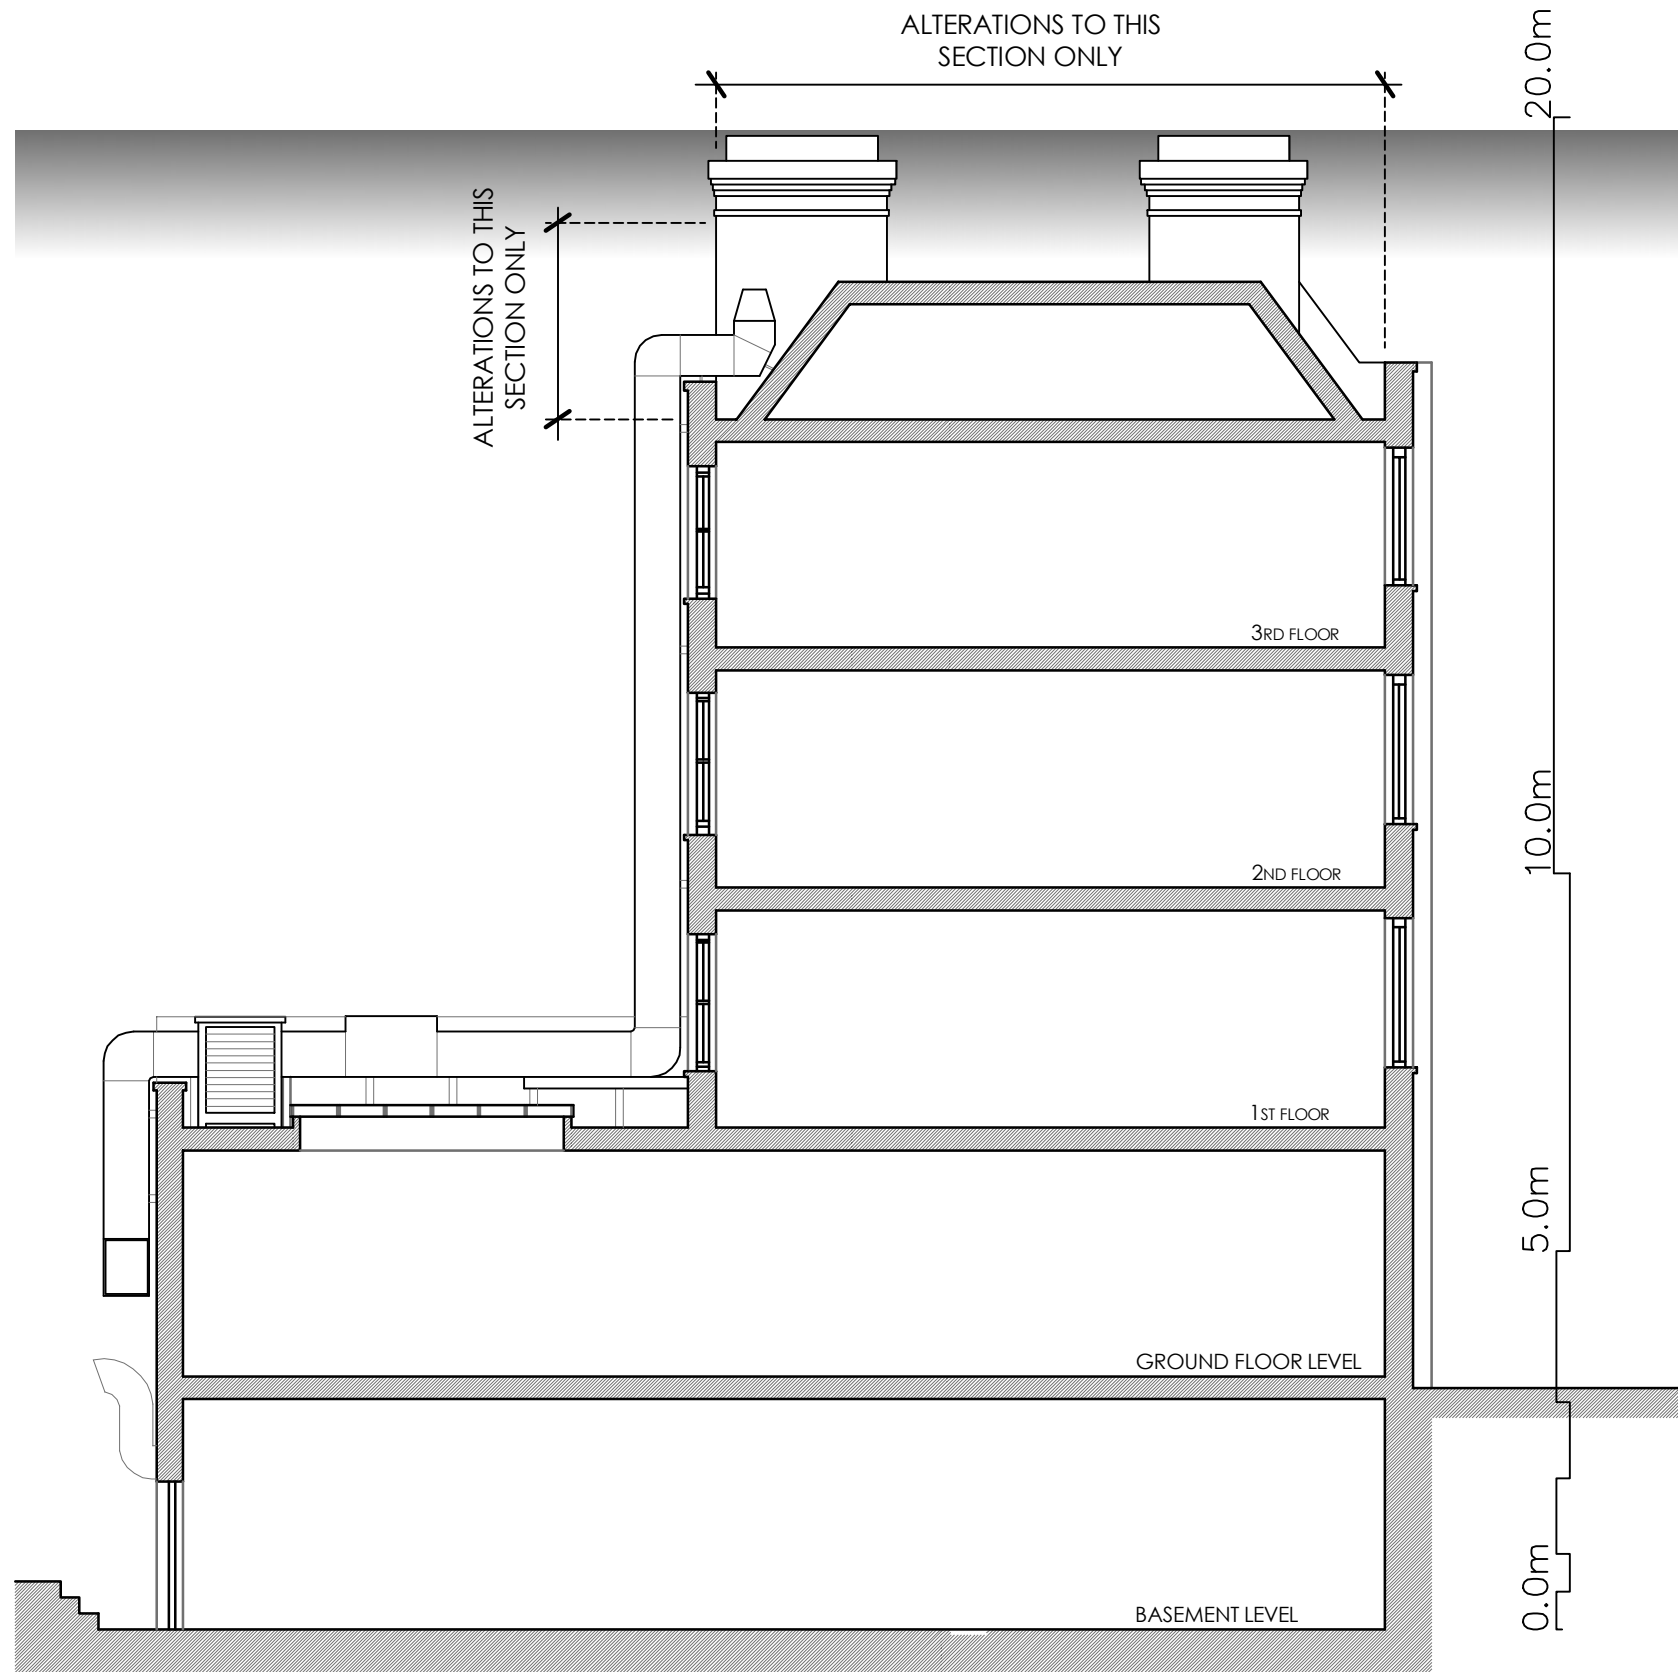

SECTION B-B

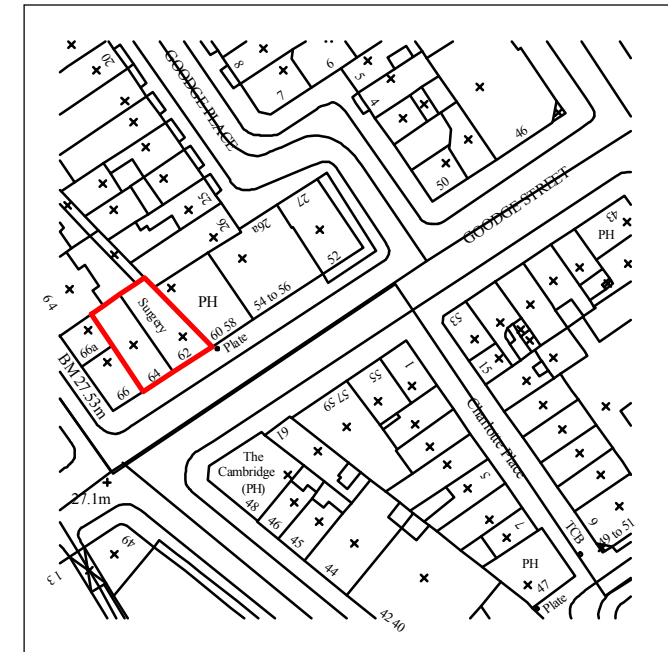

NOTES:

ALL SCALES/DIMENSIONS FOR PLANNING PURPOSES ONLY.

LOCATION PLAN @ 1:1250 SCALE & NORTH UP^.

revA	Amended	04.11.13
revB	Amended	12.12.13

DRAWING TITLE	
Section B-B as Existing	
ADDRESS	
62-64 Godge Street London W1	
PROJECT NAME	DATE
Change of Use	Apr. '13
	SCALE
	1:100 @ A3
CLIENT	DRAWING NO.
Shaftesbury Charlotte Street Ltd	20215-10 revB



1 SANDWICH STREET
LONDON WC1H 9PF
Tel: (020) 7391 7100 Fax: (020) 7391 7121