



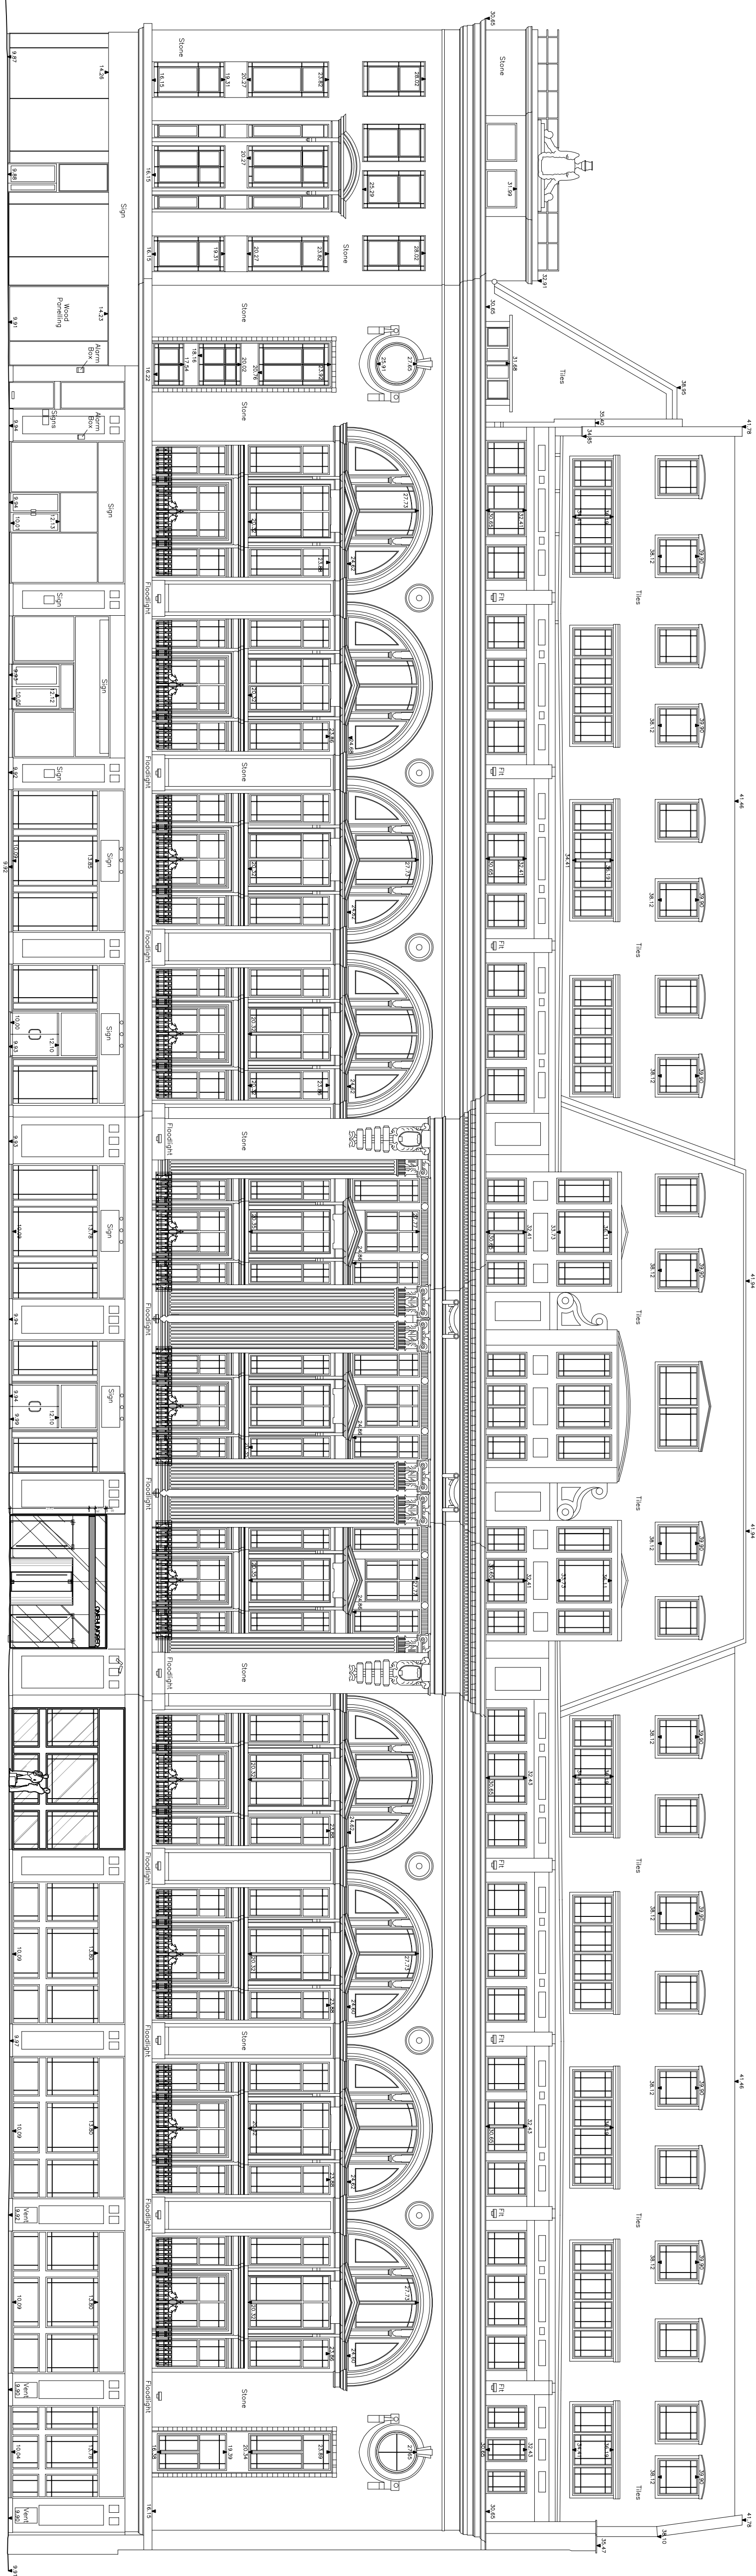

EXISTING FRONT & REAR ELEVATIONS - 1 : 150 @ A1

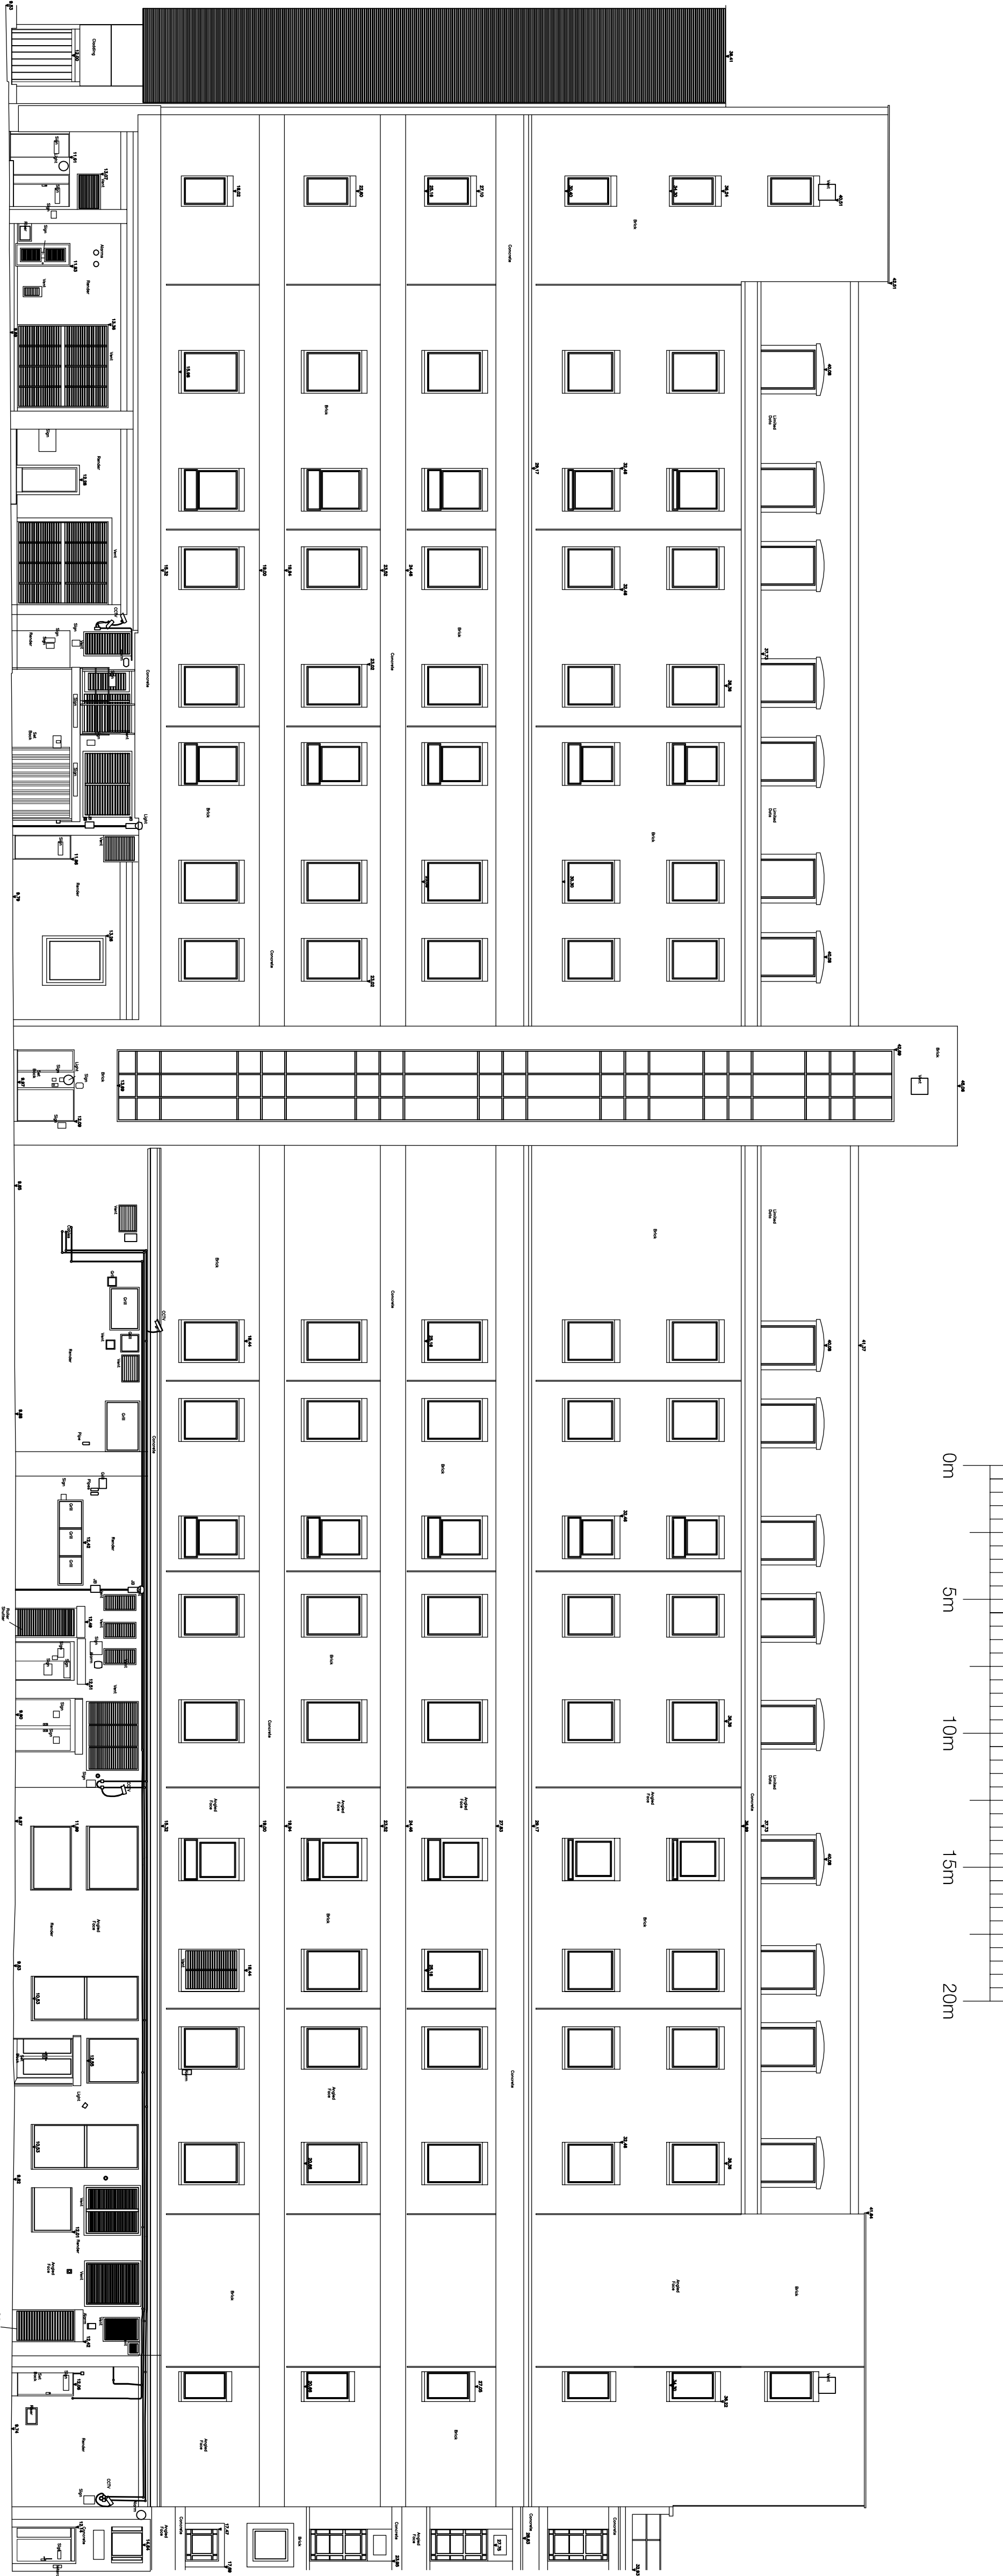

100 OXFORD ST EXISTING FRONT & REAR ELEVATIONS - 1 : 150 @ A1

24 Market Street
London SE1 1TF
Tel: 020 7278 1270
Fax: 020 7278 1272
www.moresmith.com

ISSUED FOR INFORMATION
100 NEW OXFORD ST
LONDON

EXISTING
FRONT & REAR
ELEVATIONS

Date: 08/07/13 Job No: PH03 Drawing No: ELD/07 Rev: -
Scale: SEE DWG Drawn by: JJ Checked: MM

Do not scale from this drawing, all dimensions to be checked on site, any discrepancies must be reported to the design immediately. Moresmith