



Drawing 001 - Proposed Window

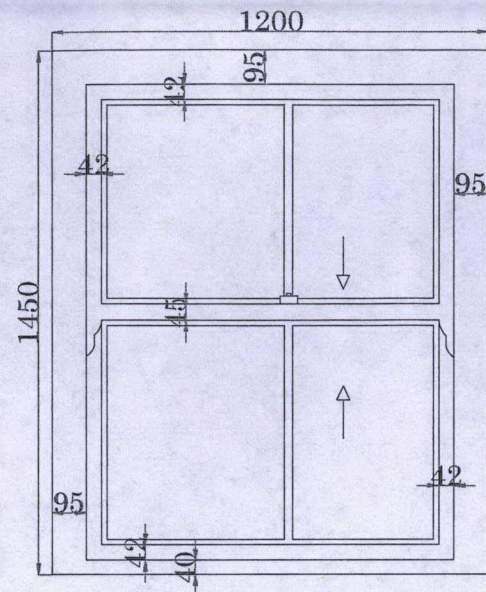


Drawing 001 - Existing Window

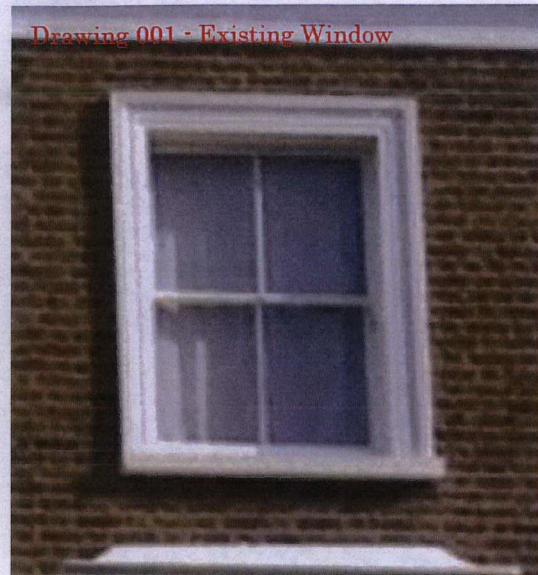

Drawing 001

This sash window is on the front elevation, and is on the third floor of the property.

Drawing 002 - Proposed Window

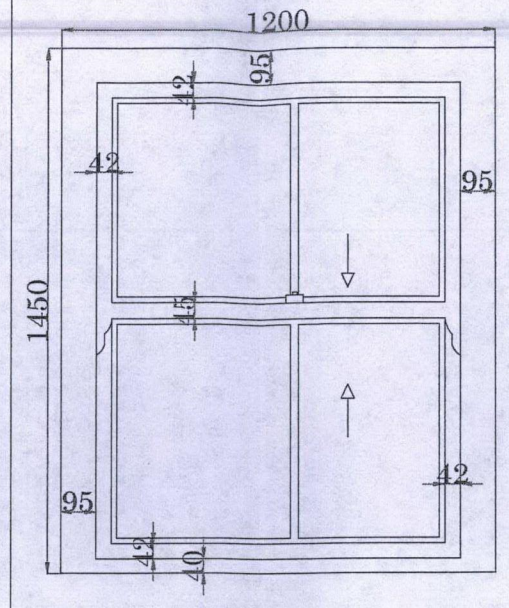


Drawing 002 - Existing Window




Drawing 002

This sash window is on the front elevation, and is on the third floor of the property.

Drawing 003 - Proposed Window

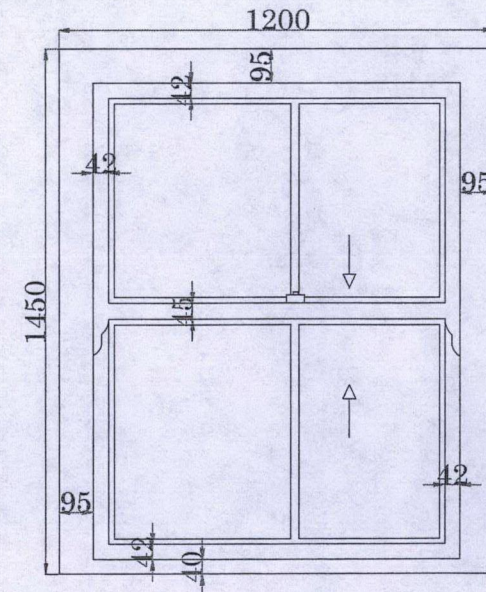


Drawing 003 - Existing Window

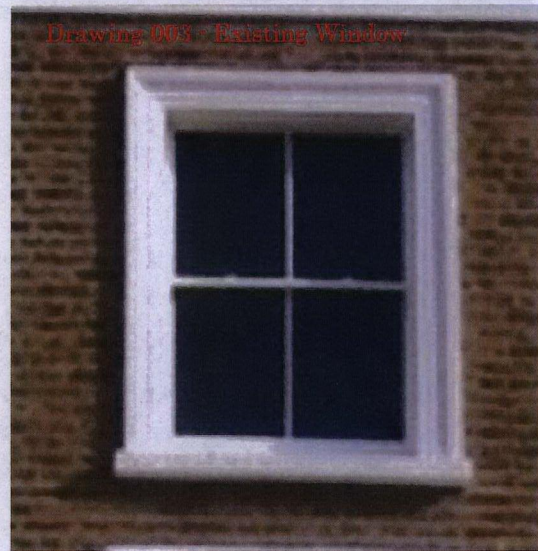

Drawing 003

This sash window is on the front elevation, and is on the third floor of the property.

Drawing 004 - Proposed Window

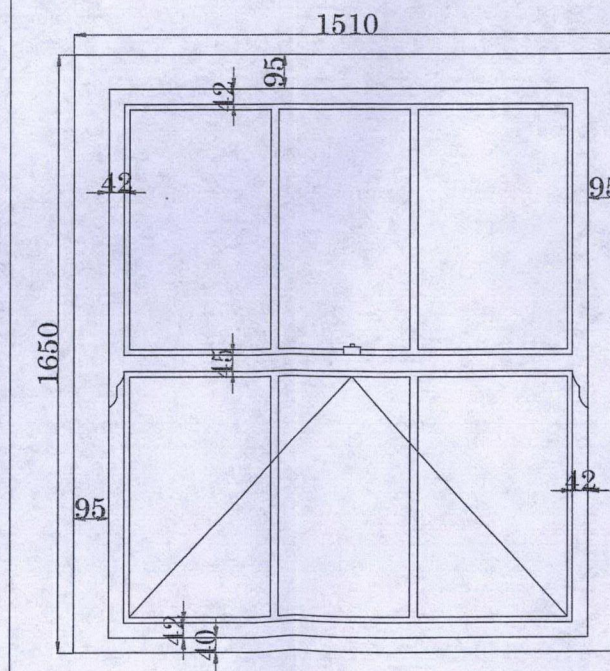

Drawing 004 - Existing Window:

Could not obtain access to the rear of the property, therefore no onsite photo was taken.

Drawing 004

This sash window is on the rear elevation, and is on the third floor of the property.

BLUECOURT DEVELOPMENTS LTD

NOTES/DESCRIPTION
No dimension is to be scaled from this drawing. All Contractors must familiarise themselves with site conditions, including checking site dimensions, and must report in writing of any discrepancies with the information depicted in this drawing or the specifications. The Contractor shall obtain further instructions from Bluecourt Developments Ltd prior to proceeding with the affected elements.

1. This drawing is to be read in conjunction with other related drawings, Specifications, Schedules and Bill of Quantities produced and issued by Bluecourt Developments Ltd and other involved parties for this project. The Contractor shall advise in writing of any inconsistencies or contradictions of any of the information contained therein and shall obtain further instructions from Bluecourt Developments Ltd prior to proceeding.
2. Contractors to advise on suitability of all details and to ensure structural integrity, stability and strength of all construction for intended performance.
3. Contractors to ensure that all specified and implied materials, fixtures and fittings are fabricated and installed in accordance with their manufacturers' recommendations. Contractor is responsible for obtaining all relevant manufacturers' data and related information.
4. Contractors to ensure that all materials and construction complies with Local Authorities, Building Regulations, Environmental Health, Planning, CDM and any other relevant statutory requirements.
5. Contractors to ensure all specified materials, fixtures and fittings are procured to meet all aspects of the project programme and must advise Bluecourt Developments Ltd if any items will not be available in sufficient time and to request further instructions.

Copyright notice:
This and all other documents authored by Bluecourt Developments Ltd and all information and concepts both depicted and implied there in are the sole property of Bluecourt Developments Ltd. Reproduction or transmission in any form is strictly forbidden unless prior permission is obtained in writing from Bluecourt Developments Ltd. Construction based on the depicted information at any time or location not related to this project is strictly forbidden unless prior permission is obtained in writing from Bluecourt Developments Ltd.



CLIENT: Grainger PLC
PROJECT TITLE: 22 Chalcot Square NW1 8YA
DRAWING TITLE: Window/ Door Drawings
SCALE: 1:100@A3 | **DATE:** 19/06/2014 | **DRAWN:** FRE

BLUECOURT DEVELOPMENTS LTD
11 Zennor Park, London, SW12 0PS
Telephone: +44(0) 208 7720330
Fax: +44(0) 208 7720347
Email: frankie.edmonds@bluecourt.co.uk

REF.No.: 00287 | **DRW NO:** 001 | **REV.:** 001