



REAR ELEVATIONS OF 62 AND 63  
ST. GILES HIGH STREET.

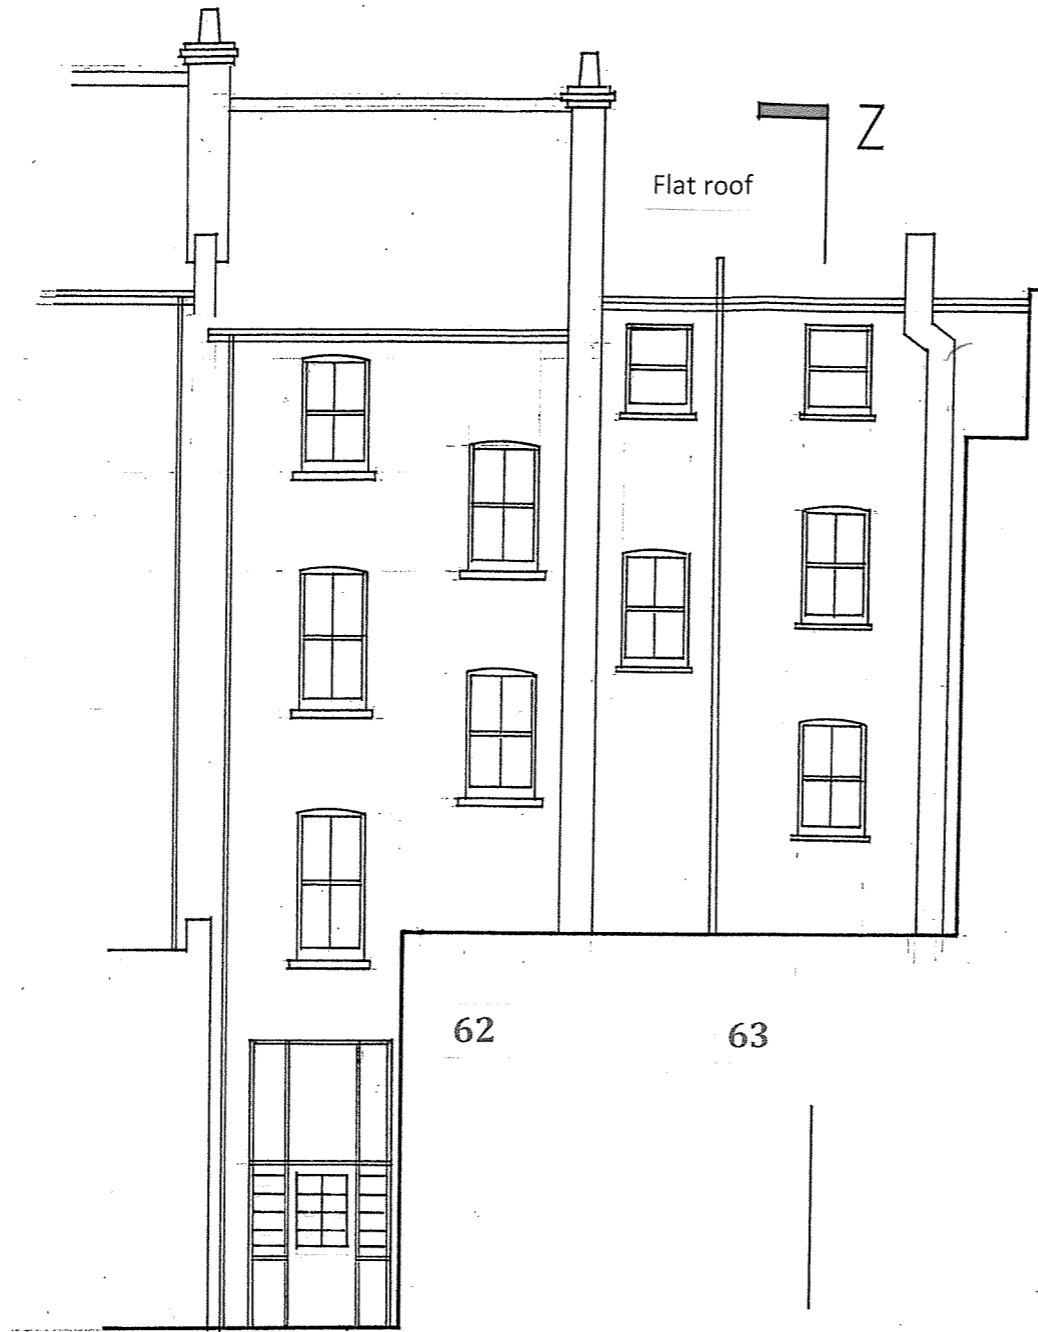

Rear yard of Public House

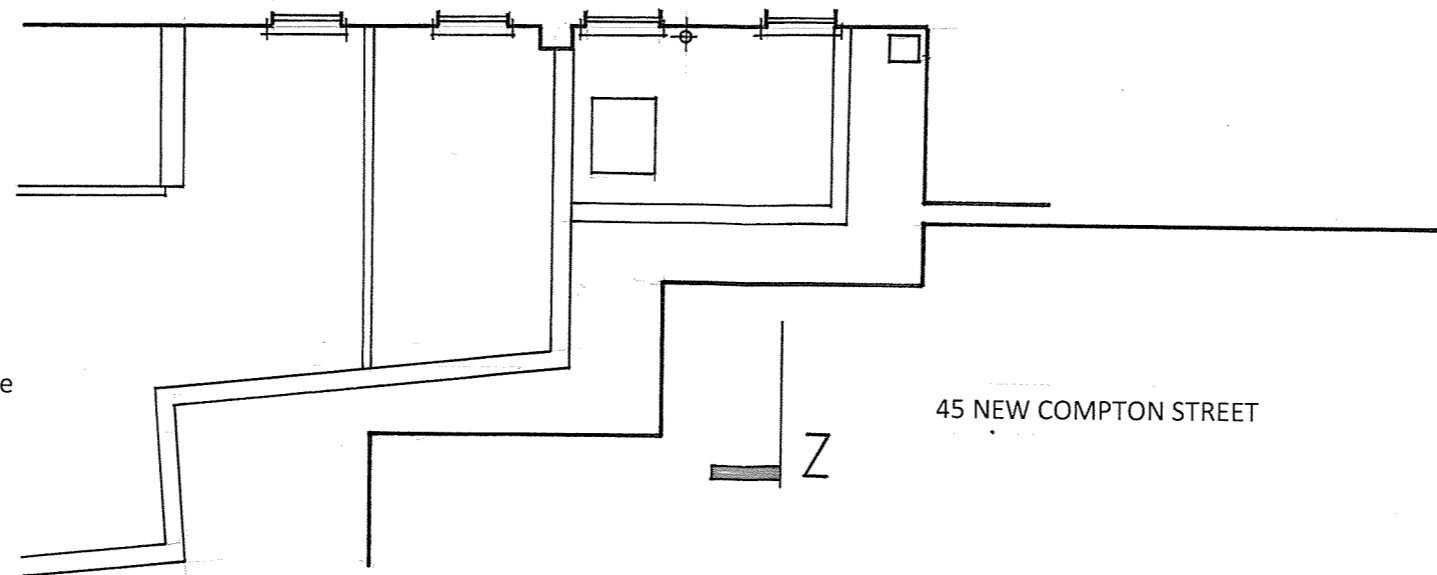

45 NEW COMPTON STREET

AMENDMENTS

Chartered Architects  
The Laurels, Lynn Road, Stoke Ferry  
King's Lynn, Norfolk, PE33 9SW  
TEL 01366 501359 FAX 01366 502192  
rogerspartnership@btinternet.com © RM Partnership ALL RIGHTS RESERVED

PROJECT TITLE

45 NEW COMPTON STREET WC2

DRAWING TITLE

SECTION Z-Z


DATE DEC '13 DRAWN D.W. SCALE 1:100 © A3

DRAWING STATUS

PRELIMINARY

JOB/DRG NO. REV

0814/207 -

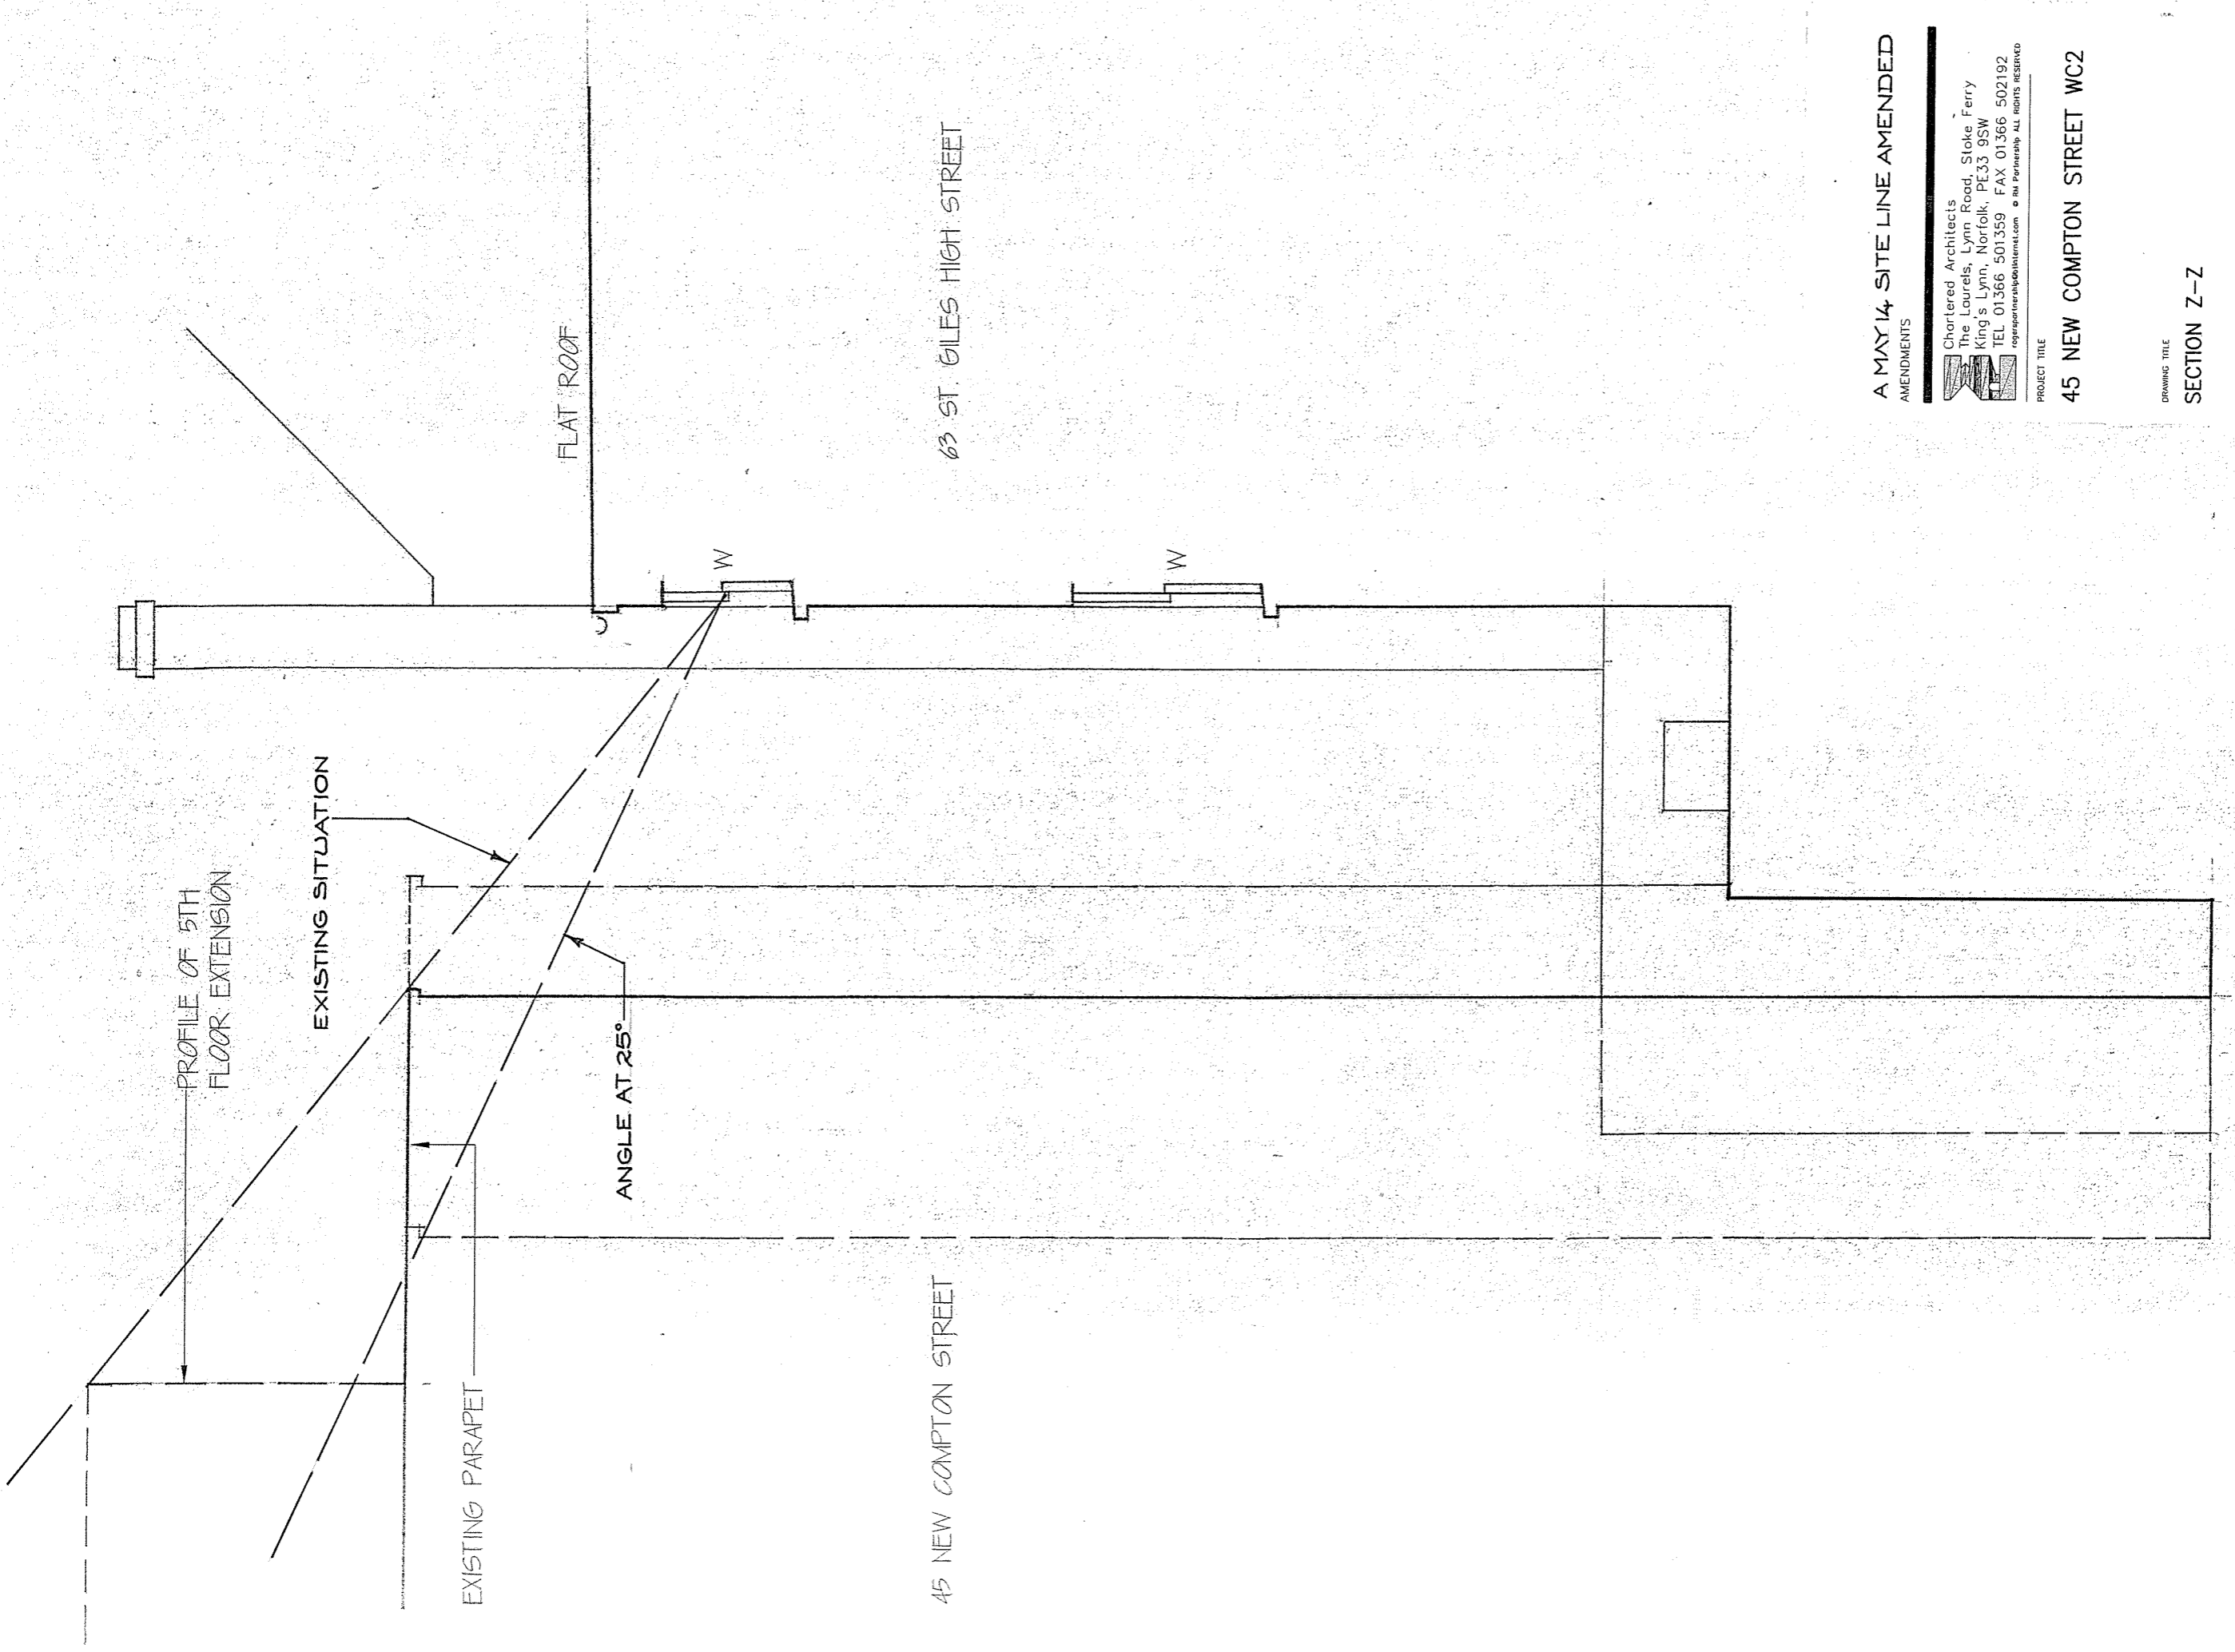

SECTION Z-Z (NB. WORST CASE)  
(1:50)

A MAY 14 SITE LINE AMENDED  
AMENDMENTS

Chartered Architects  
The Laurels, Lynn Road, Stoke Ferry  
King's Lynn, Norfolk, PE33 9SW  
TEL 01366 501359 FAX 01366 502192  
logpartnership@btinternet.com • R4 Partnership ALL RIGHTS RESERVED

PROJECT TITLE  
45 NEW COMPTON STREET WC2

DRAWING TITLE  
SECTION Z-Z

DATE DEC '13 DRAWN D.W. SCALE 1:50, @ A3

DRAWING STATUS  
PRELIMINARY

JOB/DRG NO. 0814/206 REV A