


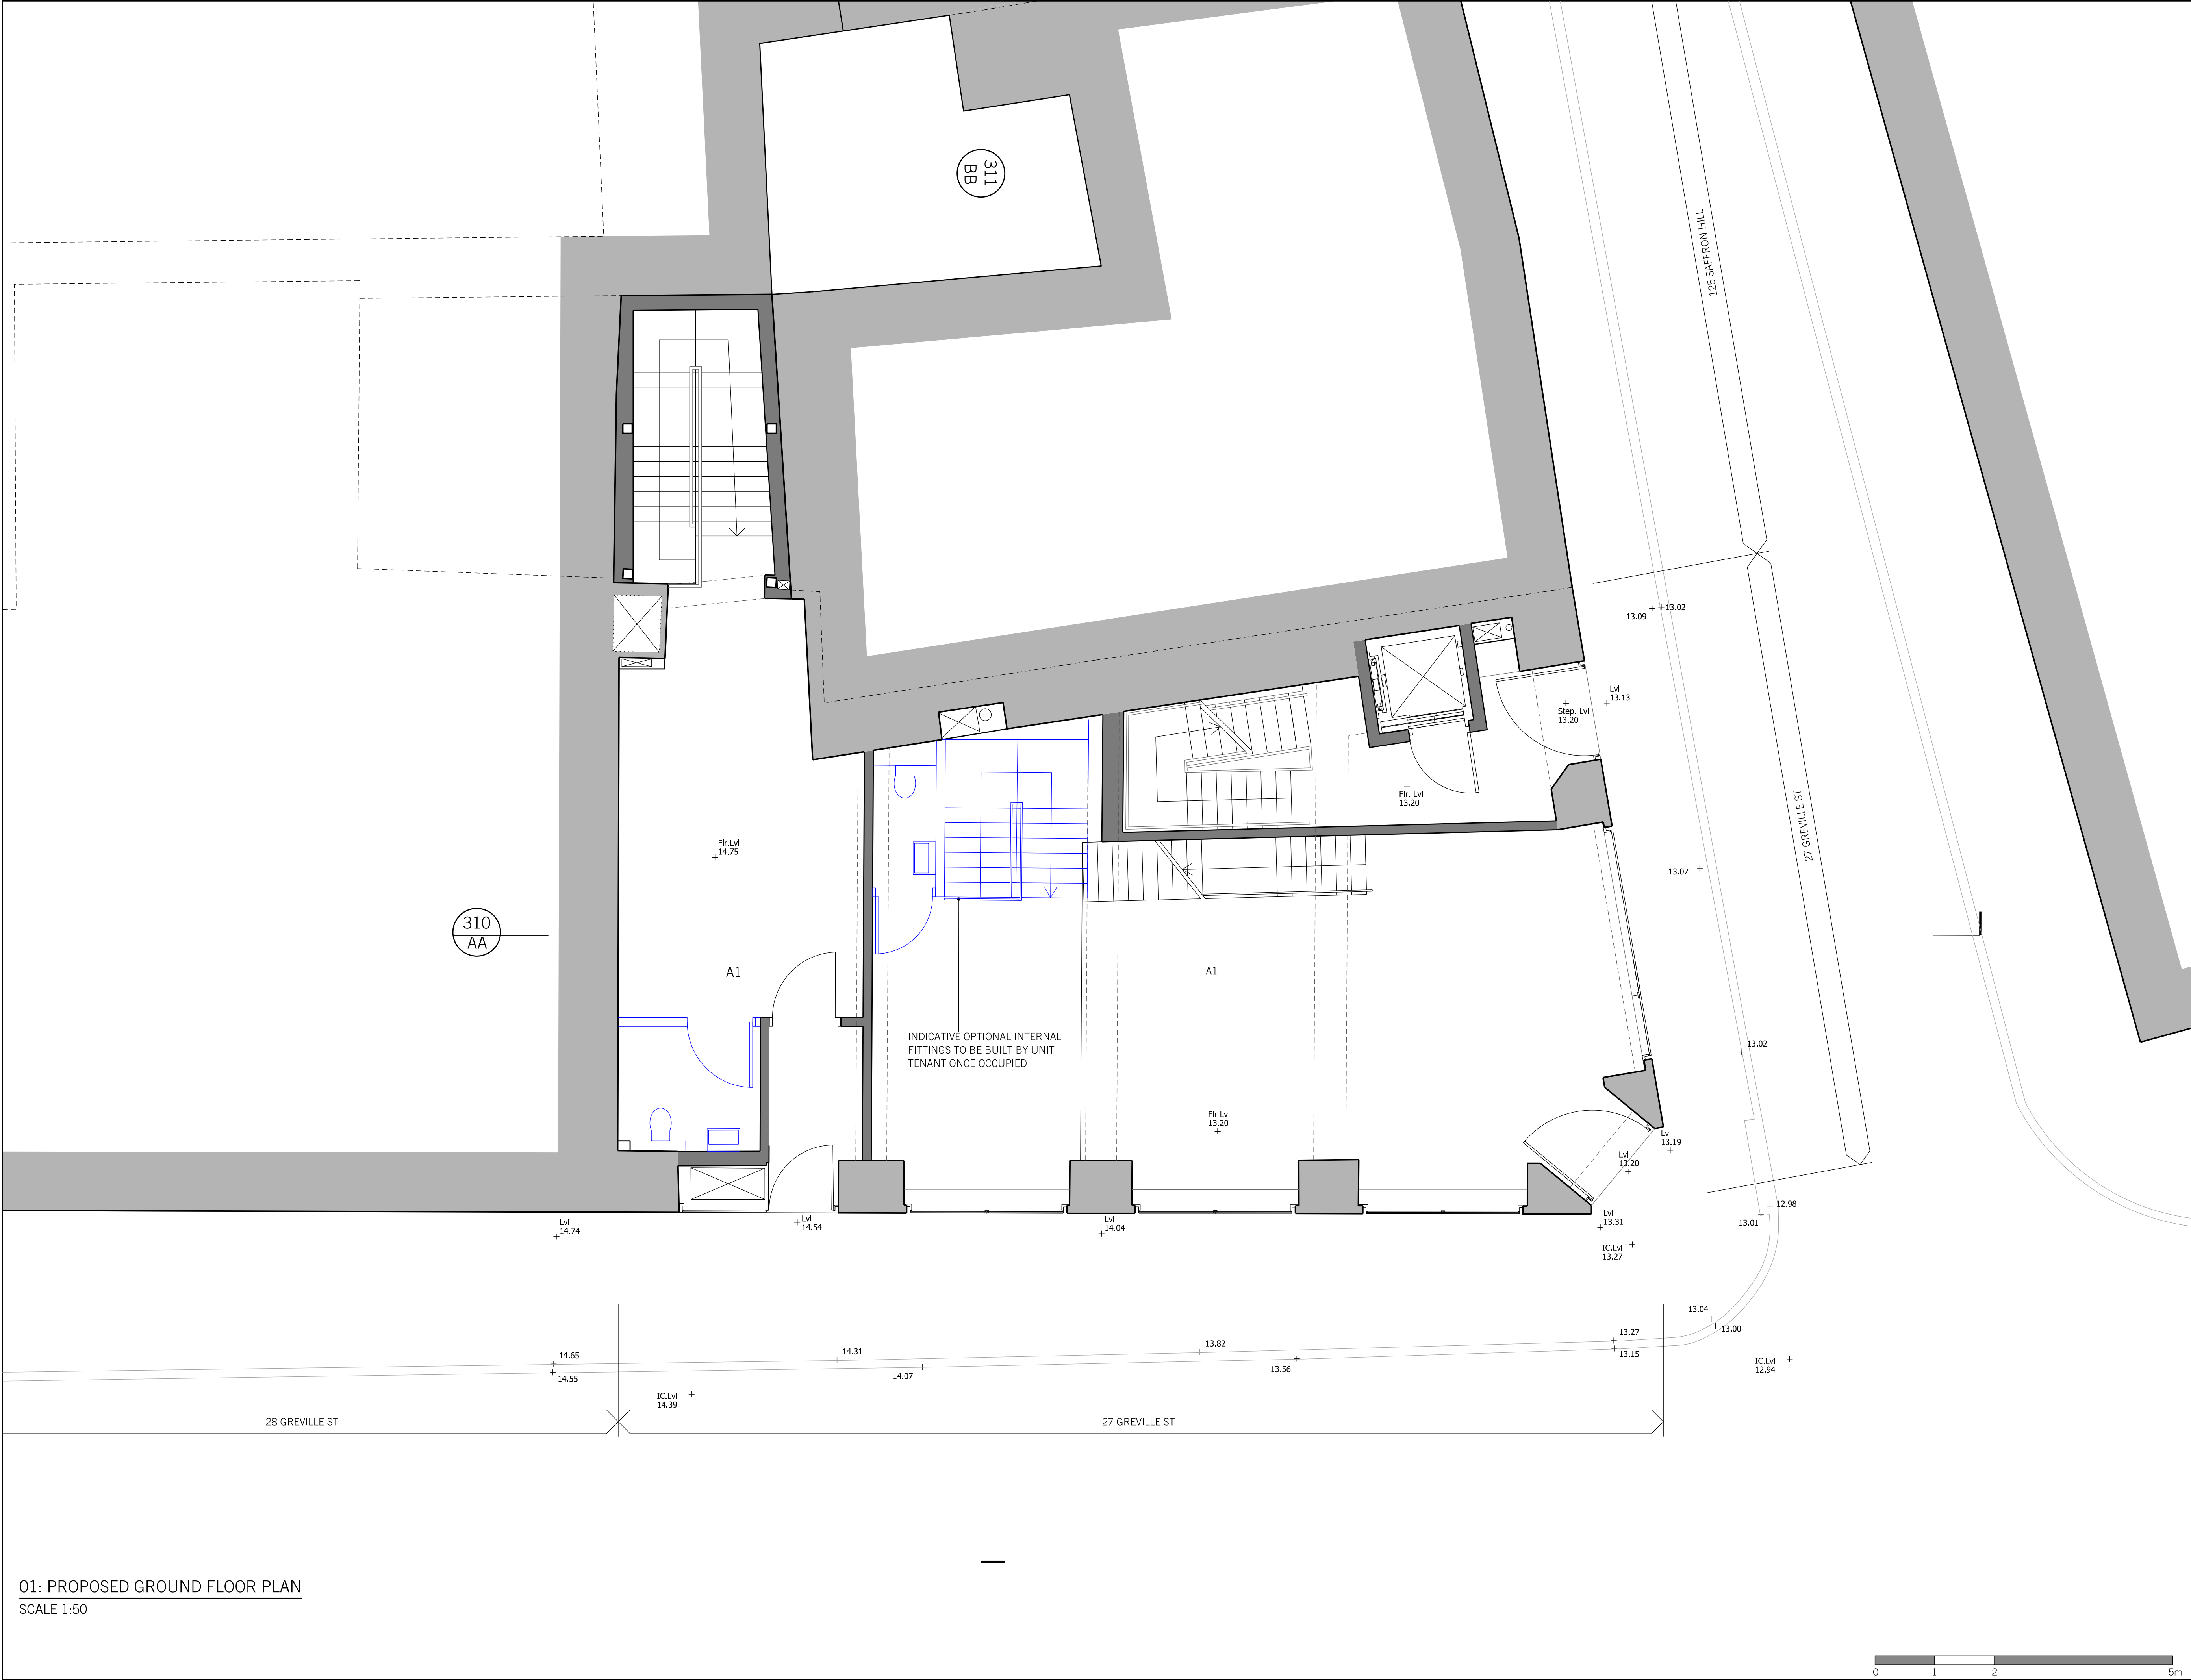

01: PROPOSED GROUND FLOOR PLAN
SCALE 1:50

OPTIONAL INTERNAL ALTERATIONS

N

REV.	DATE	REASON FOR ISSUE	CHK. BY
NOTE: - DO NOT SCALE FROM THIS DRAWING. - USED FIGURED DIMENSIONS ONLY. - ALL DIMENSIONS TO BE CHECKED ON-SITE. - ANY DISCREPANCIES BETWEEN CONSULTANT DRAWINGS TO BE REPORTED TO THE ARCHITECT BEFORE ANY WORK COMMENCES. - MATTHEW SPRINGETT ASSOCIATES ©			

MSA

MATTHEW SPRINGETT ASSOCIATES Ltd.
70 HATTON GARDEN
LONDON EC1N 8JT
T+44 (0)20 7692 5950
F+44 (0)20 7692 5951

CLIENT

CHALFORDS LIMITED

PROJECT

27 GREVILLE STREET
EC1N 8TN

TITLE

PROPOSED
GROUND FLOOR

DATE	JOB NO.	DRAWN BY	PURPOSE
15.07.14	154	MM	I
SCALE @ A1	NUMBER	REV.	
1:50	154(P2)-210	-	