


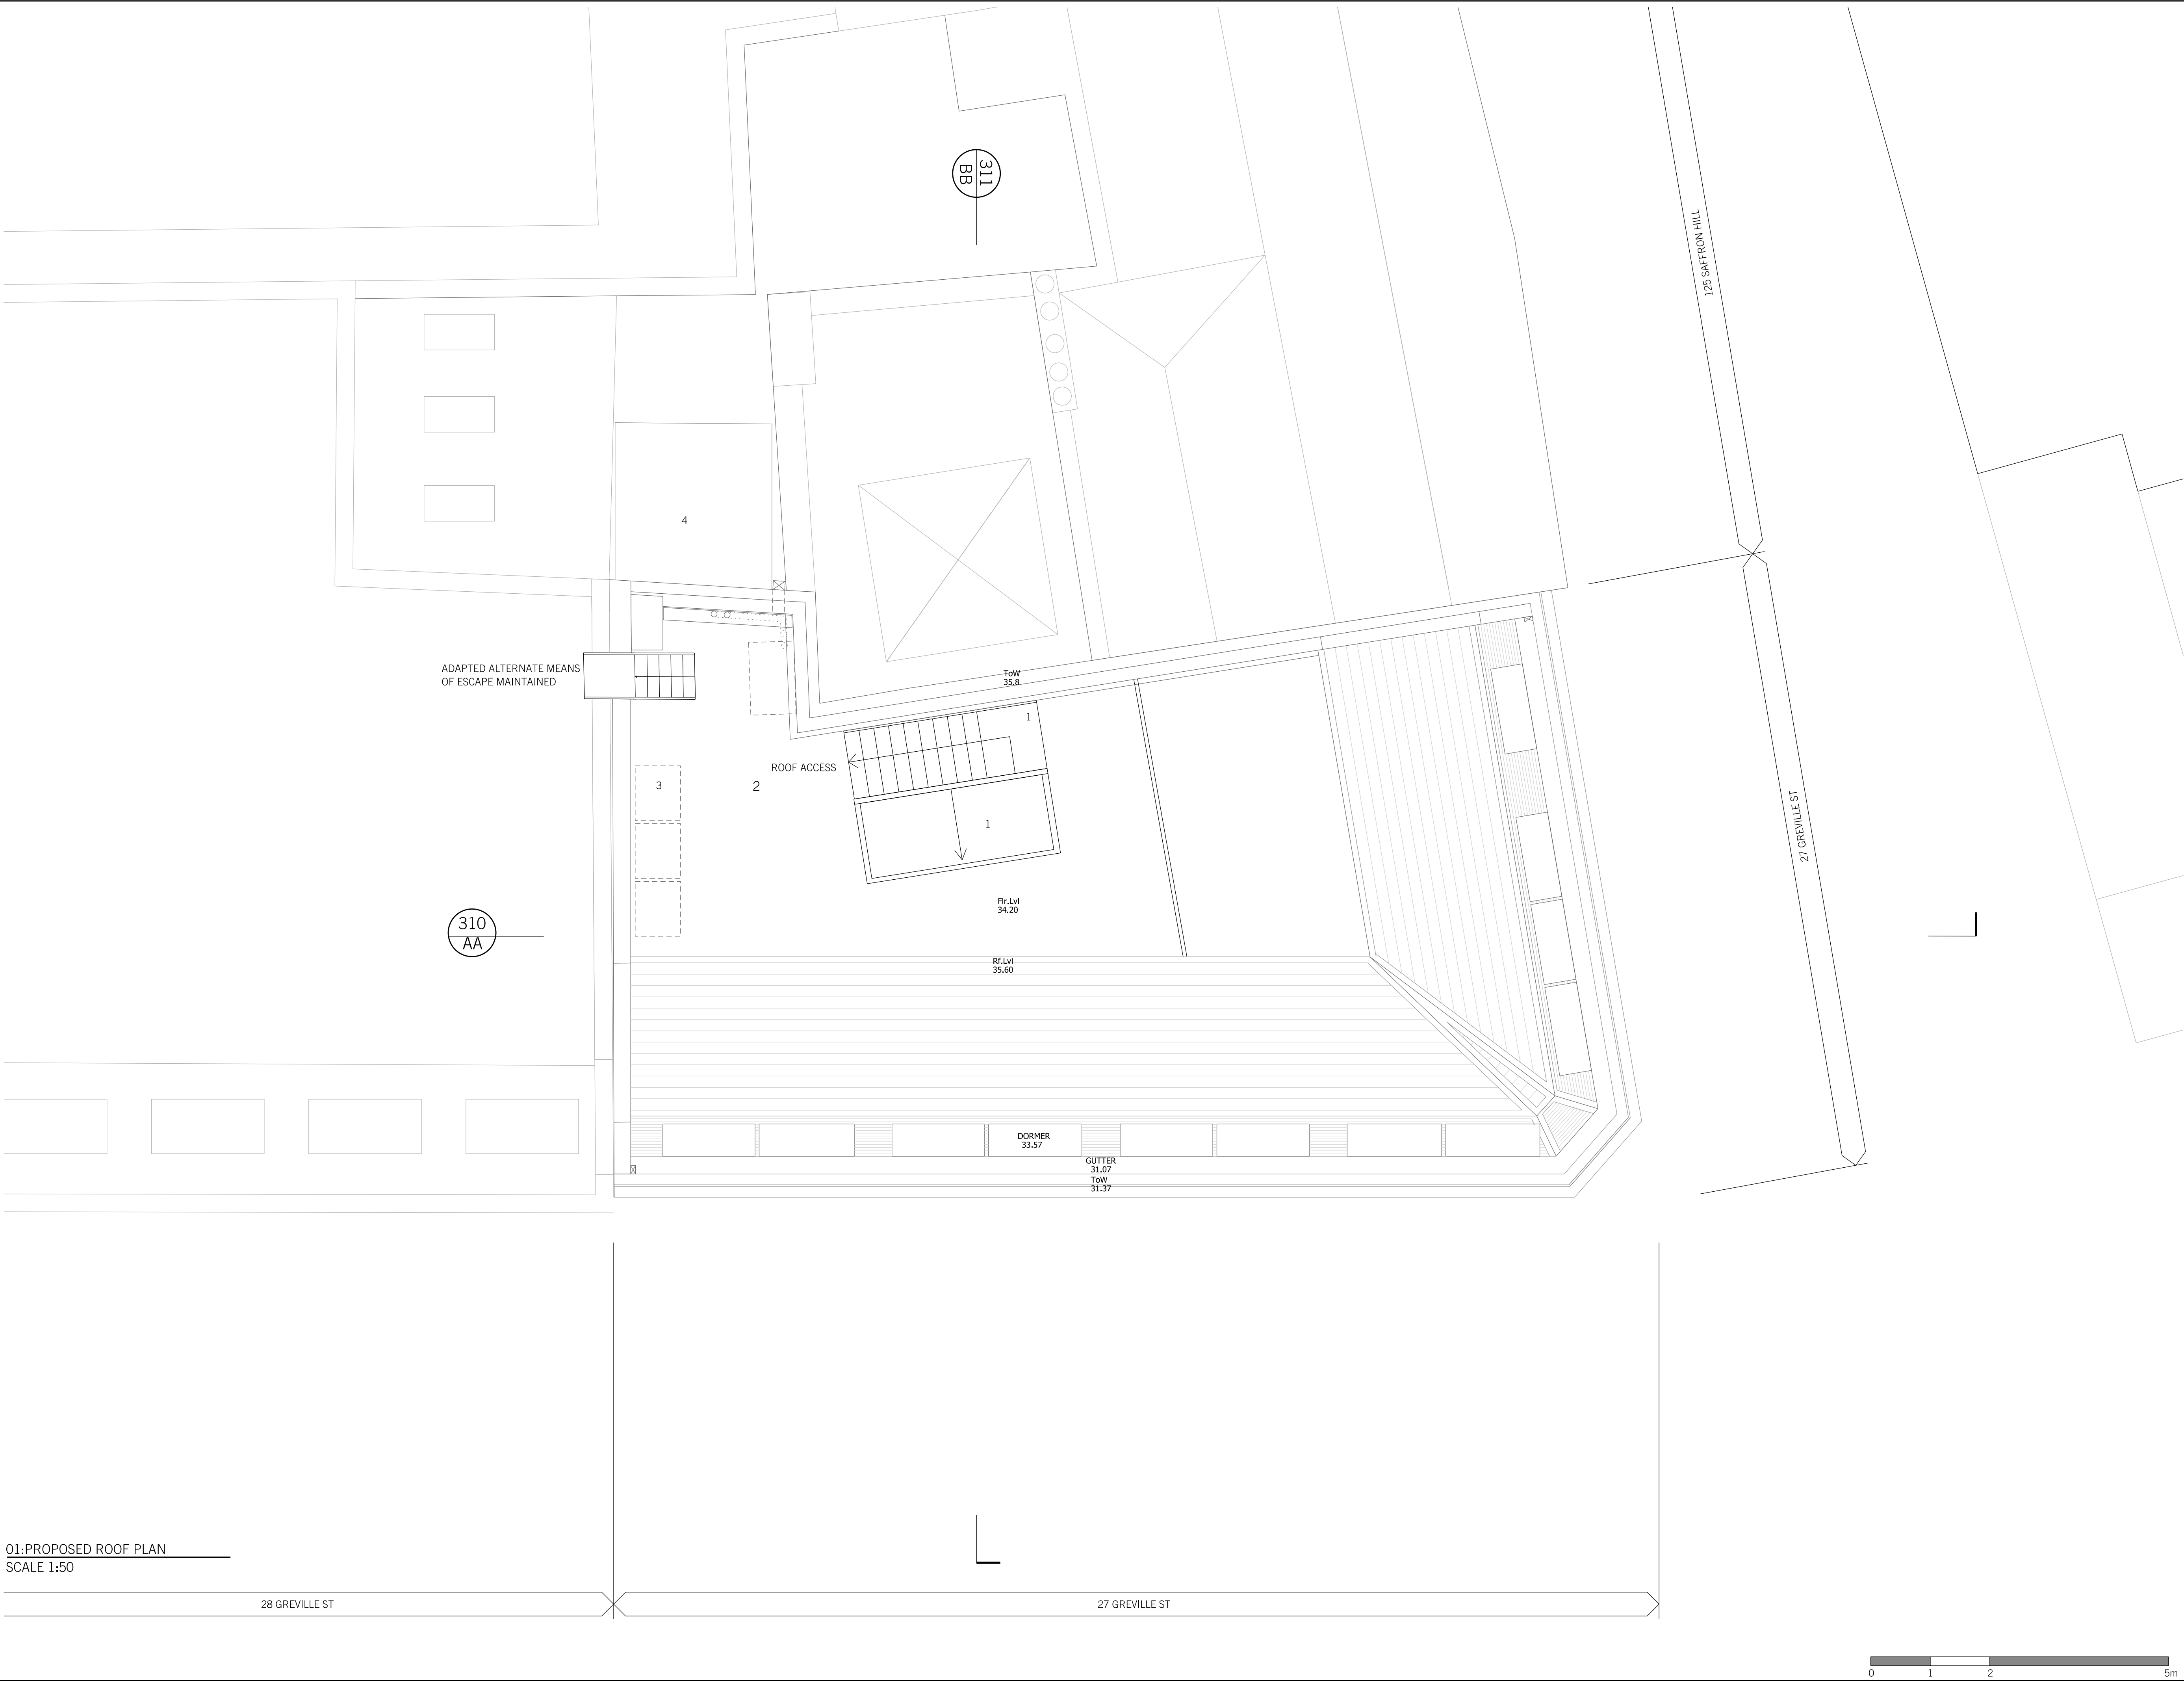

01:PROPOSED ROOF PLAN
SCALE 1:50

MATERIALS:
1.GLASS
2.ROOF TERRACE
3.AC PLANT
4.AMENITY BALCONY BELOW

OPTIONAL INDICATED ROOF
EXTENSION
TO 28 GREVILLE STREET

N

REV.	DATE	REASON FOR ISSUE	CHK. BY

NOTE:
- DO NOT SCALE FROM THIS DRAWING.
- USED FIGURED DIMENSIONS ONLY.
- ALL DIMENSIONS TO BE CHECKED ON-SITE.
- ANY DISCREPANCIES BETWEEN CONSULTANT DRAWINGS TO BE REPORTED TO THE ARCHITECT BEFORE ANY WORK COMMENCES.
- MATTHEW SPRINGETT ASSOCIATES ©

MSA

MATTHEW SPRINGETT ASSOCIATES Ltd.
70 HATTON GARDEN
LONDON EC1N 8JT
T+44 (0)20 7692 5950
F+44 (0)20 7692 5951

CLIENT

CHALFORDS LIMITED

PROJECT

27 GREVILLE STREET
EC1N 8TN

TITLE

PROPOSED
ROOF PLAN

DATE	JOB NO.	DRAWN BY	PURPOSE
15.07.14	154	MM	I
SCALE @ A1	NUMBER	REV.	
1:50	154(P2)-217	-	