


28 GREVILLE STREET APPROVED EXTENSION
+ 35.90m
+ 35.59m
RIDGE OF PROPOSED 27 GREVILLE STREET
+ 33.79m
APPROVED EXTENSION TO 27 GREVILLE STREET
+ 33.0
28 GREVILLE STREET EXISTING ROOF
FIFTH FLOOR LEVEL + 31.07m
FOURTH FLOOR LEVEL + 28.17m
THIRD FLOOR LEVEL + 25.08m
SECOND FLOOR LEVEL + 22.01m
FIRST FLOOR LEVEL + 18.56m
GROUND FLOOR LEVEL + 13.20m

MEASUREMENTS ESTIMATED

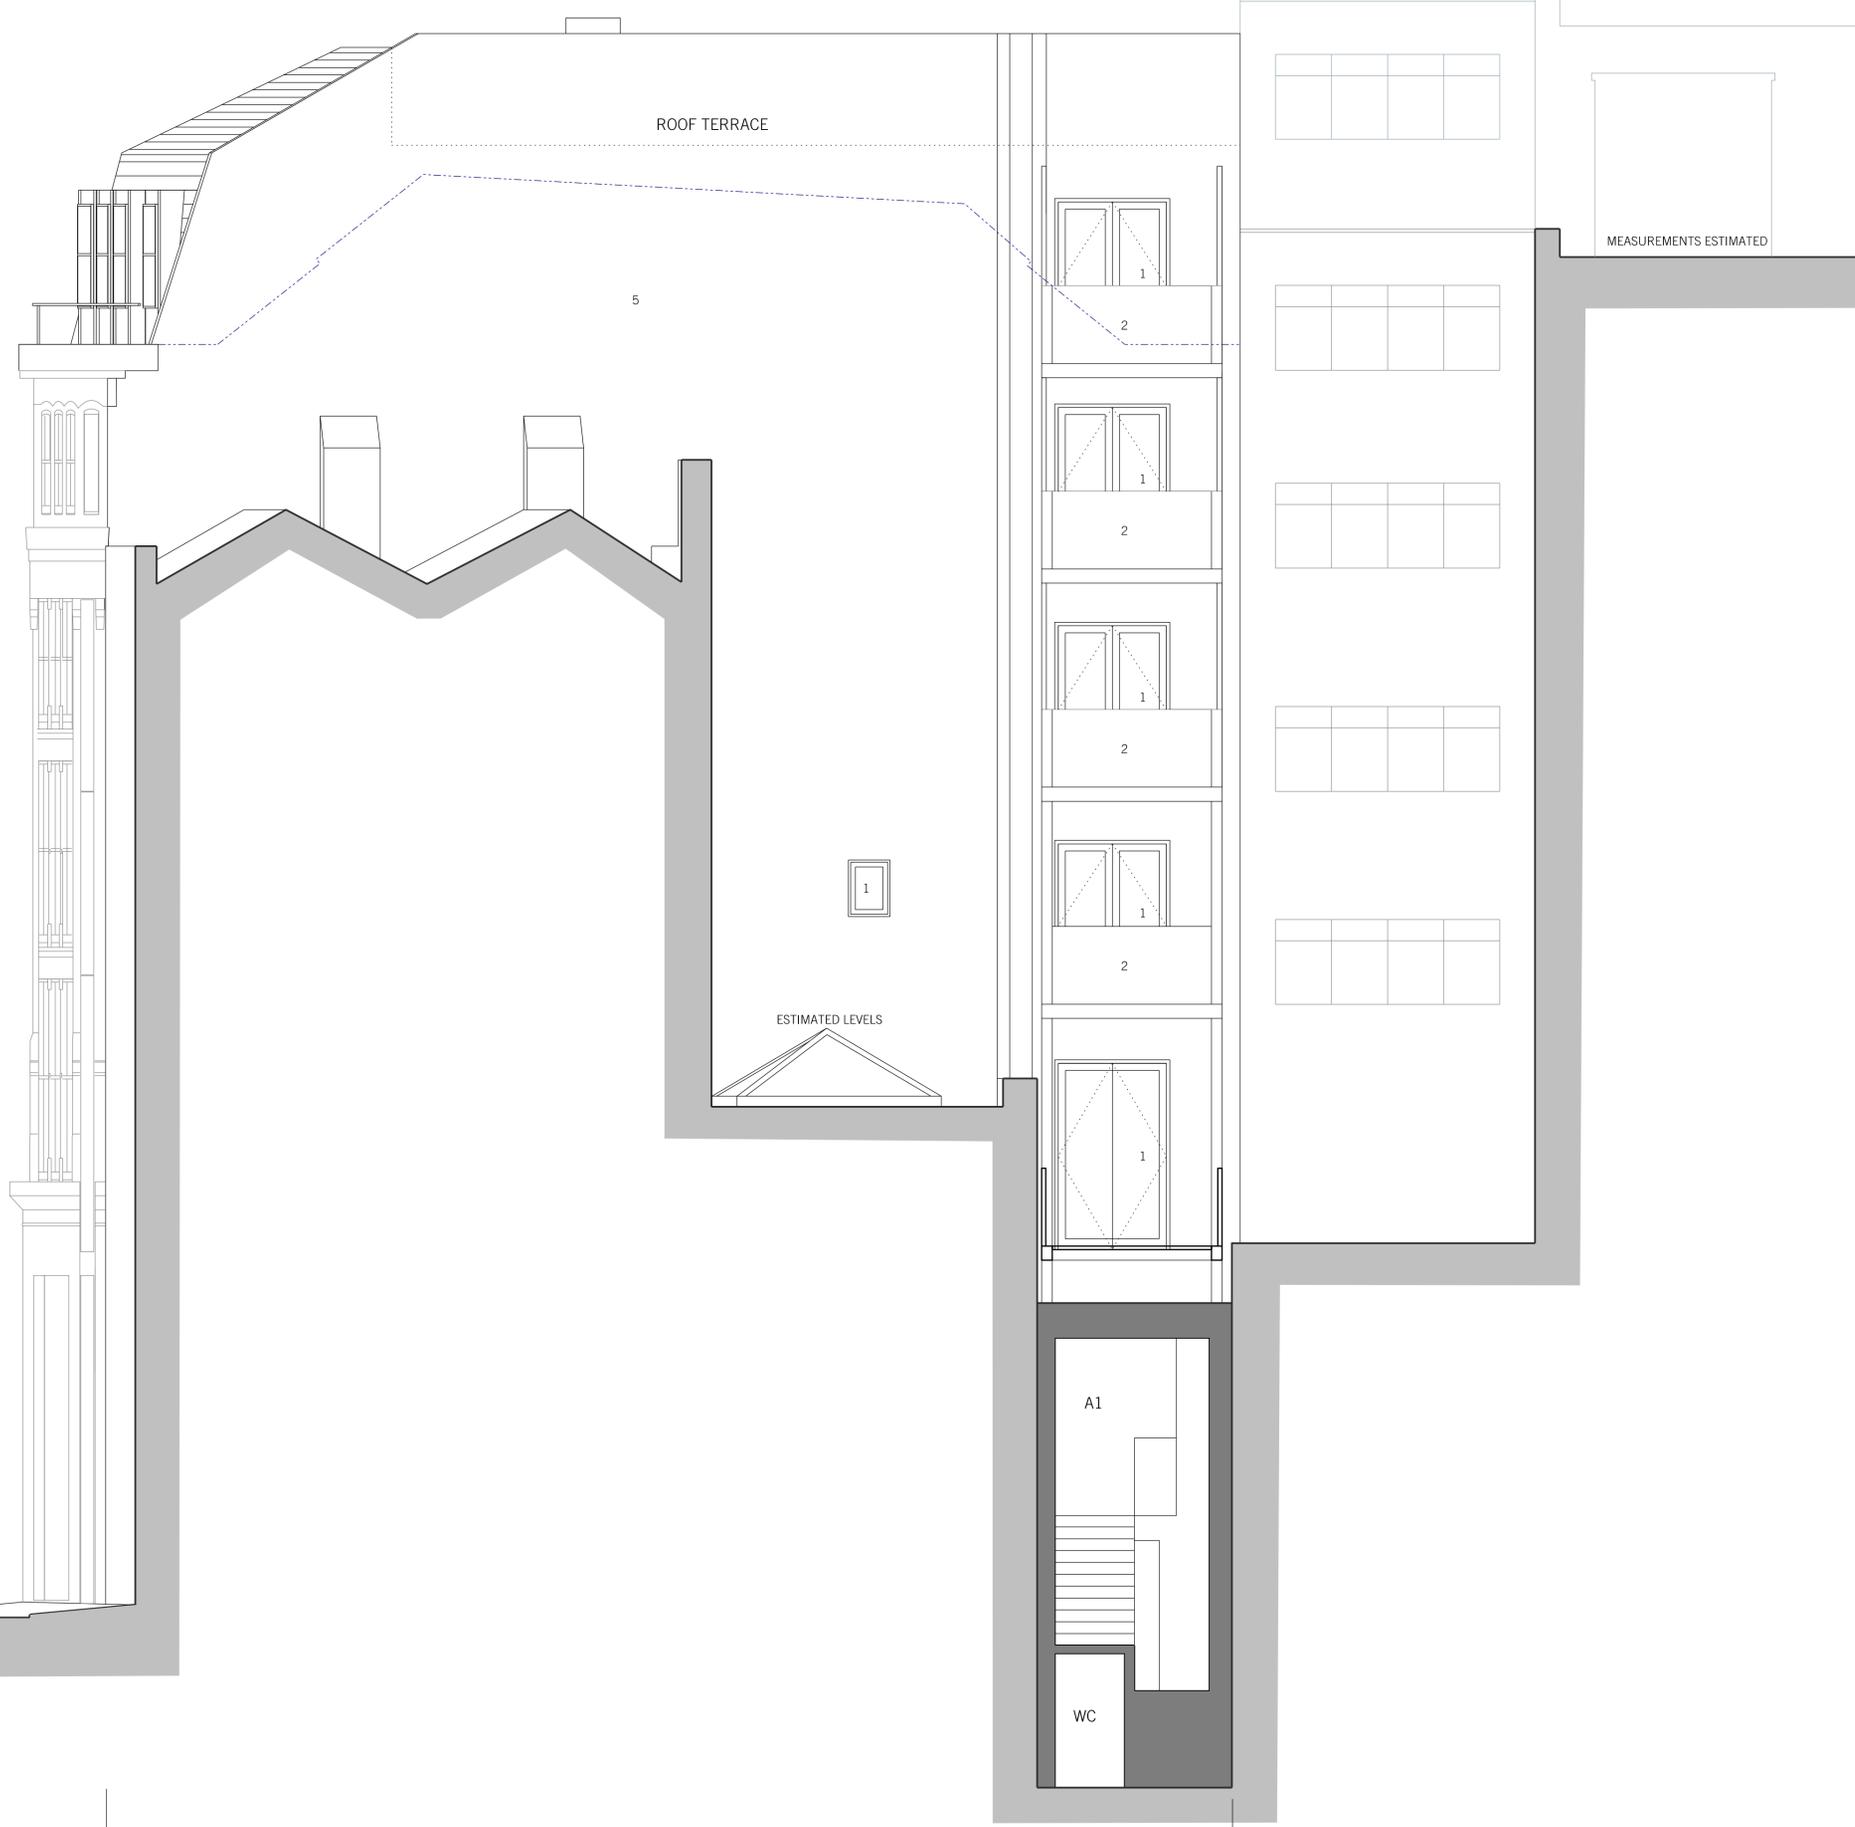

APPROVED EXTENSION FOR 27 GREVILLE STREET
APPROVED EXTENSION FOR 28 GREVILLE STREET
1. GLASS
2. GLASS-ENCAPSULATED METAL PANELS
3. GLASS-ENCAPSULATED METAL PANELS MOUNTED ON TOP OF SOLID WALL
4. METAL FRAME
5. BRICKWORK
6. RENDER

MEASUREMENTS ESTIMATED

REV.	DATE	REASON FOR ISSUE	CHK. BY

NOTE:
- DO NOT SCALE FROM THIS DRAWING.
- USED FIGURED DIMENSIONS ONLY.
- ALL DIMENSIONS TO BE CHECKED ON-SITE.
- ANY DISCREPANCIES BETWEEN CONSULTANT DRAWINGS TO BE REPORTED TO THE ARCHITECT BEFORE ANY WORK COMMENCES.
- MATTHEW SPRINGETT ASSOCIATES ©

MSA
MATTHEW SPRINGETT ASSOCIATES Ltd.
70 HATTON GARDEN
LONDON EC1N 8JT
T+44 (0)20 7692 5950
F+44 (0)20 7692 5951

CLIENT
CHALFORDS LIMITED

PROJECT
27 GREVILLE STREET
EC1N 8TN

TITLE
PROPOSED
NORTH ELEVATION

DATE	JOB NO.	DRAWN BY	PURPOSE
15.07.14	154	AT	I
SCALE @ A1	NUMBER	REV.	
1:50	154(P2)-412	-	

01: PROPOSED NORTH ELEVATION
SCALE 1:50

