


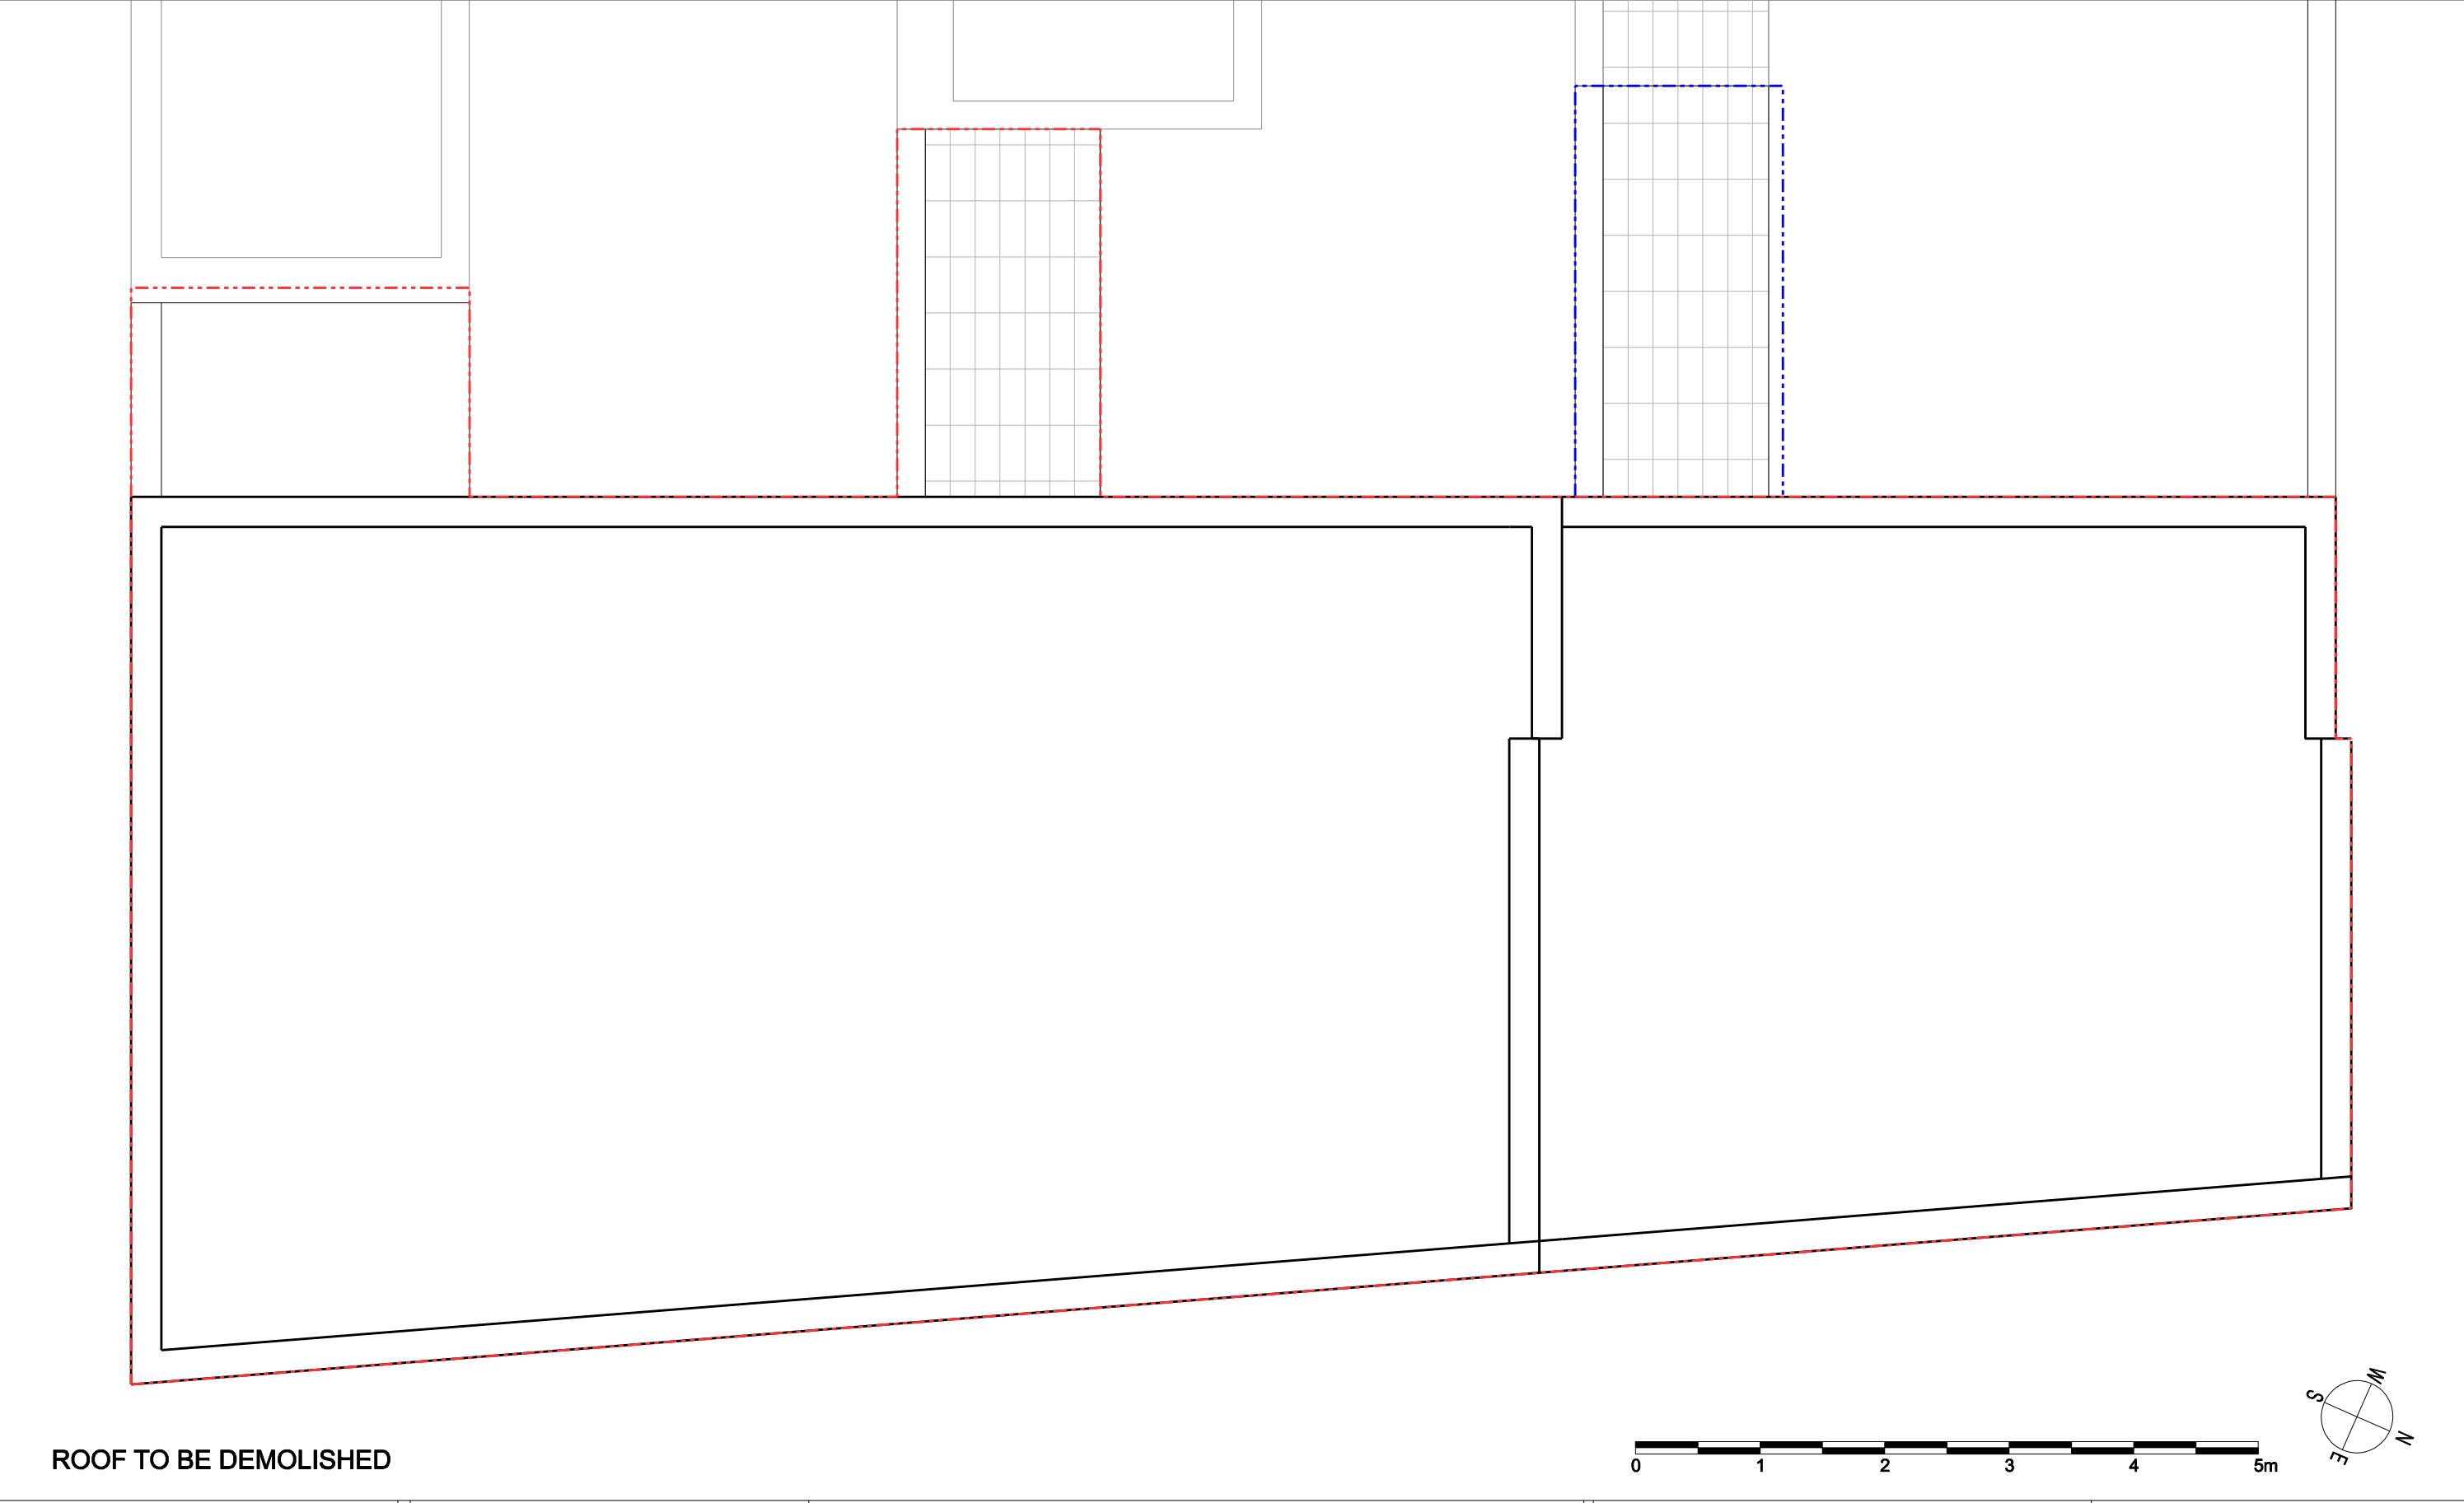

ROOF TO BE DEMOLISHED

Revisions:				Revisions:				Job Name:				european urban architecture															
Suffix / Date / Drawn by				Suffix / Date / Drawn by				195-199 GRAYS INN ROAD LONDON WC1																			
-	-----	----	-----	-	-----	----	-----	PLANNING				Drawing Title: ROOF PLAN EXISTING				4TH FLOOR, SOPHIA HOUSE 32 -34 FEATHERSTONE STREET, LONDON, EC1Y 2BJ TEL: 020 7250-0090 FAX: 020 7250-0983 www.europeanurban.com											
-	-----	----	-----	-	-----	----	-----					Scale: 1:50@A3				Date: 10/2013		Drawn: GCF		Checked: PW		Job Ref: 1155R		Drawing number: AL(00)04		Revision: C	
-	-----	----	-----	-	-----	----	-----																				
-	-----	----	-----	-	-----	----	-----																				
-	-----	----	-----	-	-----	----	-----																				
-	-----	----	-----	-	-----	----	-----																				

PLANNING

a