



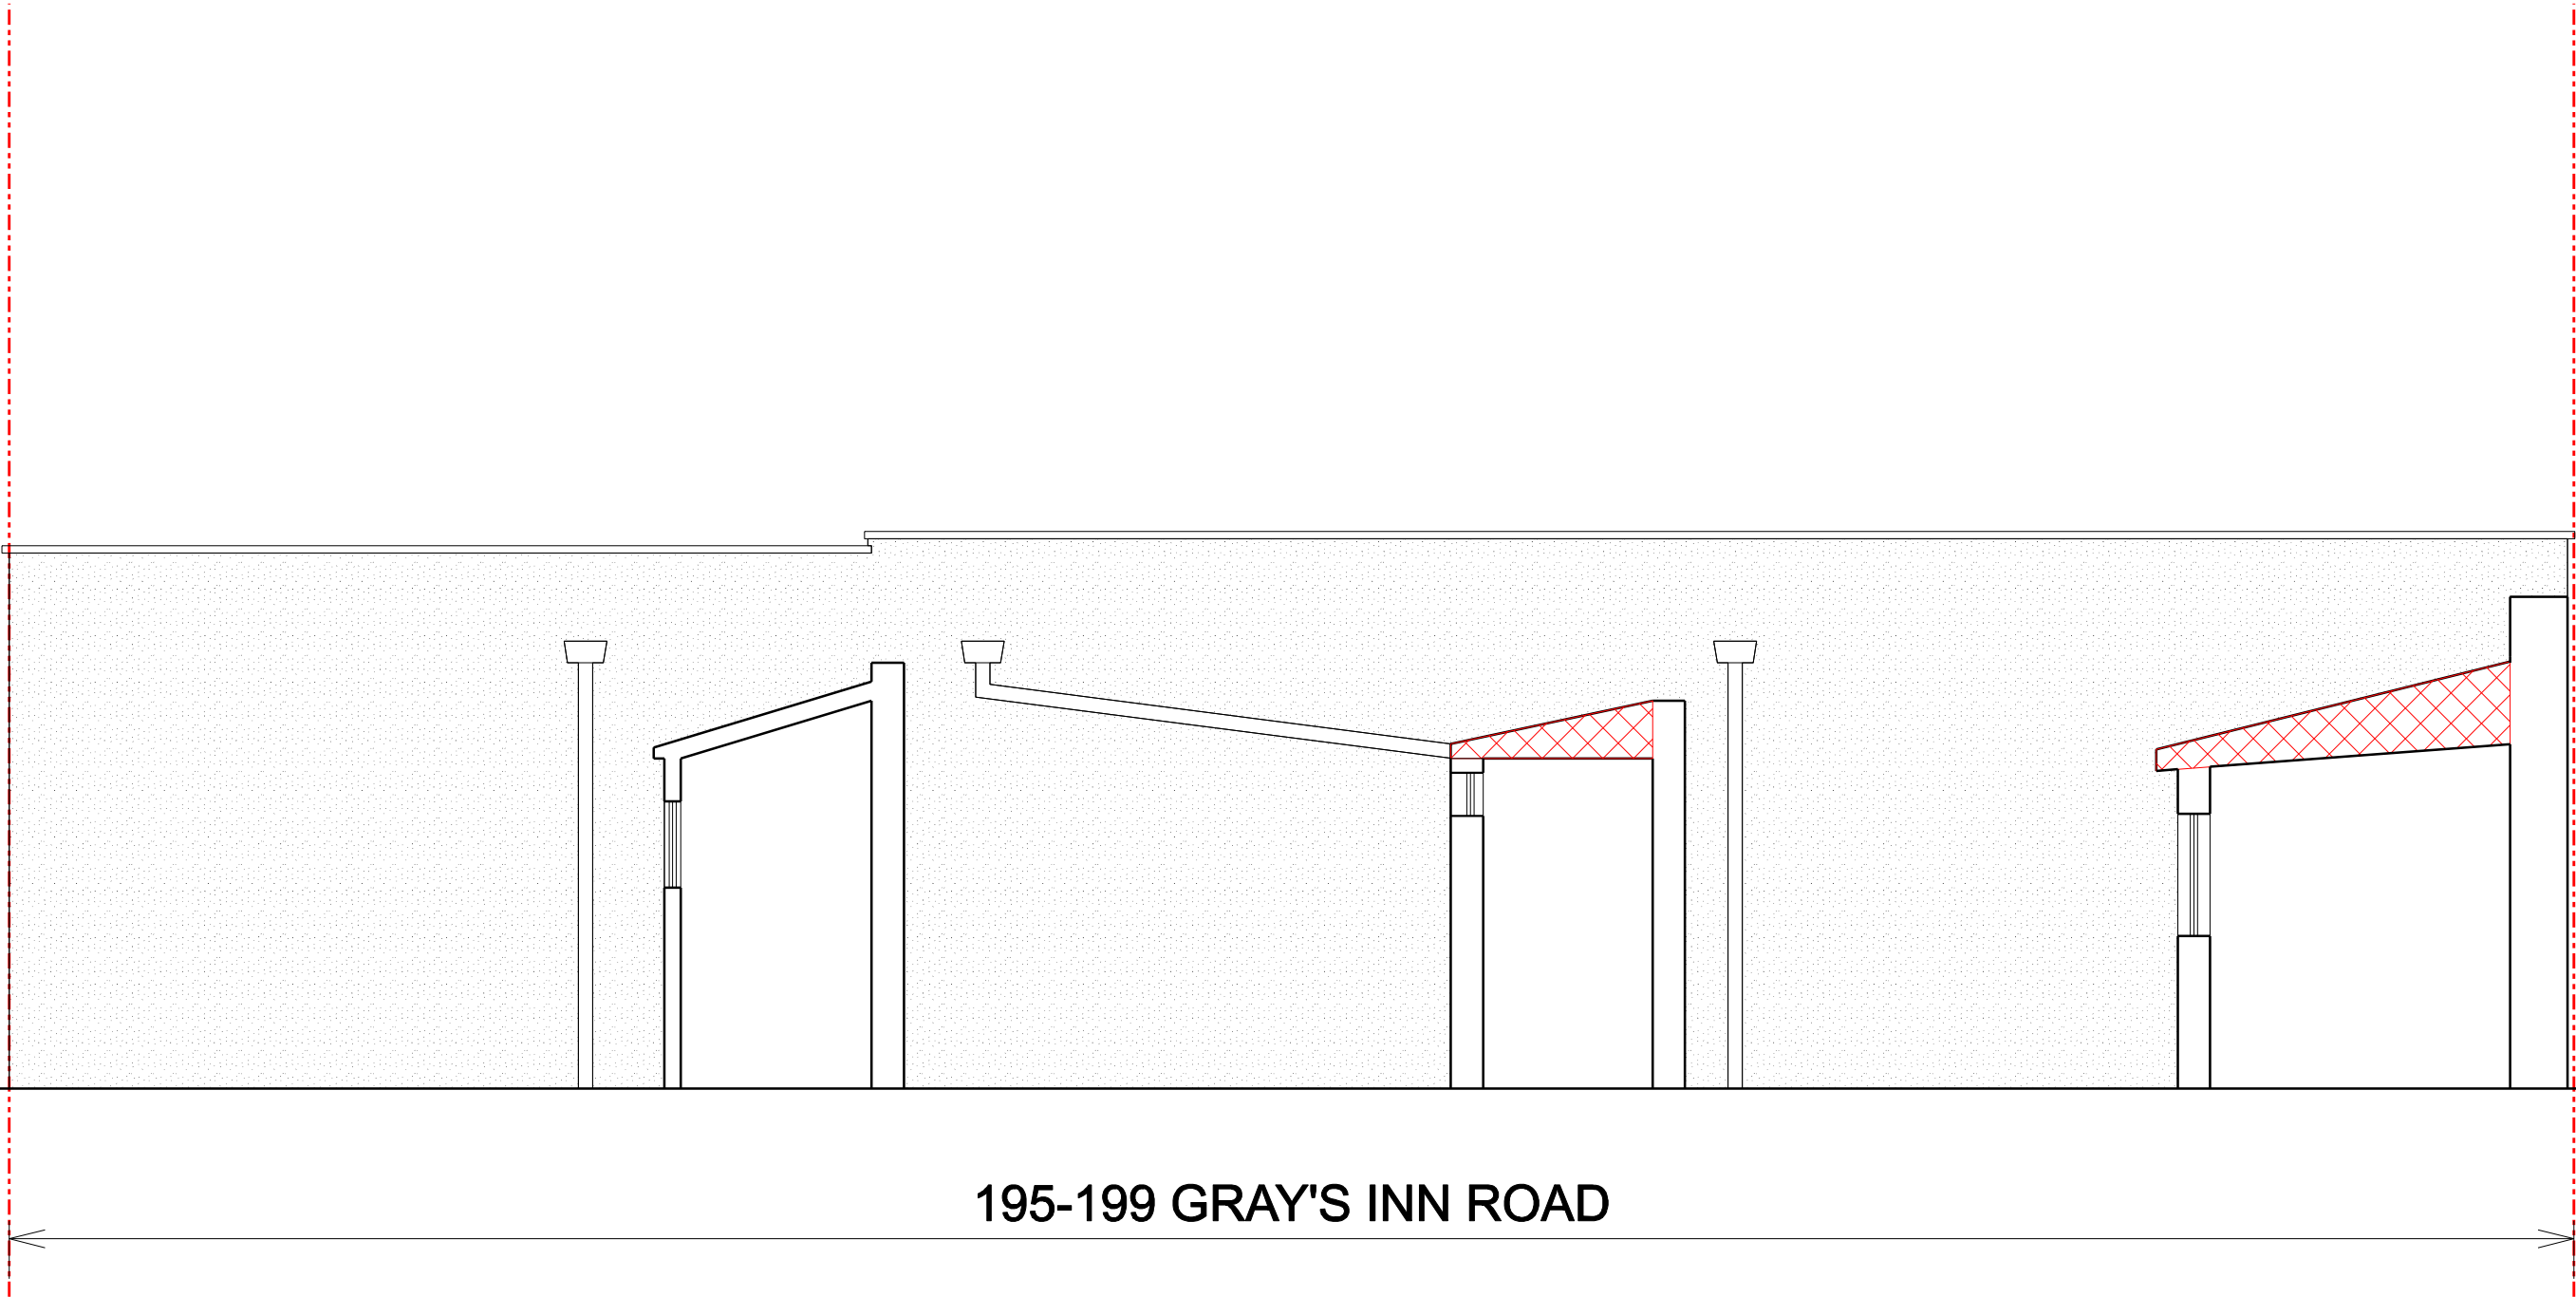

195-199 GRAY'S INN ROAD

 

Revisions:				Revisions:				Job Name:				eu architecture 4TH FLOOR, SOPHIA HOUSE 32-34 FEATHERSTONE STREET, LONDON, EC1Y 2BJ TEL: 020 7250-0090 FAX: 020 7250-0983 www.europeanurban.com			
Suffix / Date / Drawn by				Suffix / Date / Drawn by				195-199 GRAYS INN ROAD LONDON WC1							
-	-	-	-	-	-	-	-	Drawing Title: REAR ELEVATION EXISTING							
-	-	-	-	-	-	-	-								
-	-	-	-	-	-	-	-	Scale: 1:50@A3				Date: 10/2013			
-	-	-	-	-	-	-	-					Drawn: GCF			
-	-	-	-	-	-	-	-					Checked: PW			
-	-	-	-	-	-	-	-					Job Ref: 1155R			
-	-	-	-	-	-	-	-					Drawing number: AL(00)08			
-	-	-	-	-	-	-	-					Revision: c			

PLANNING