
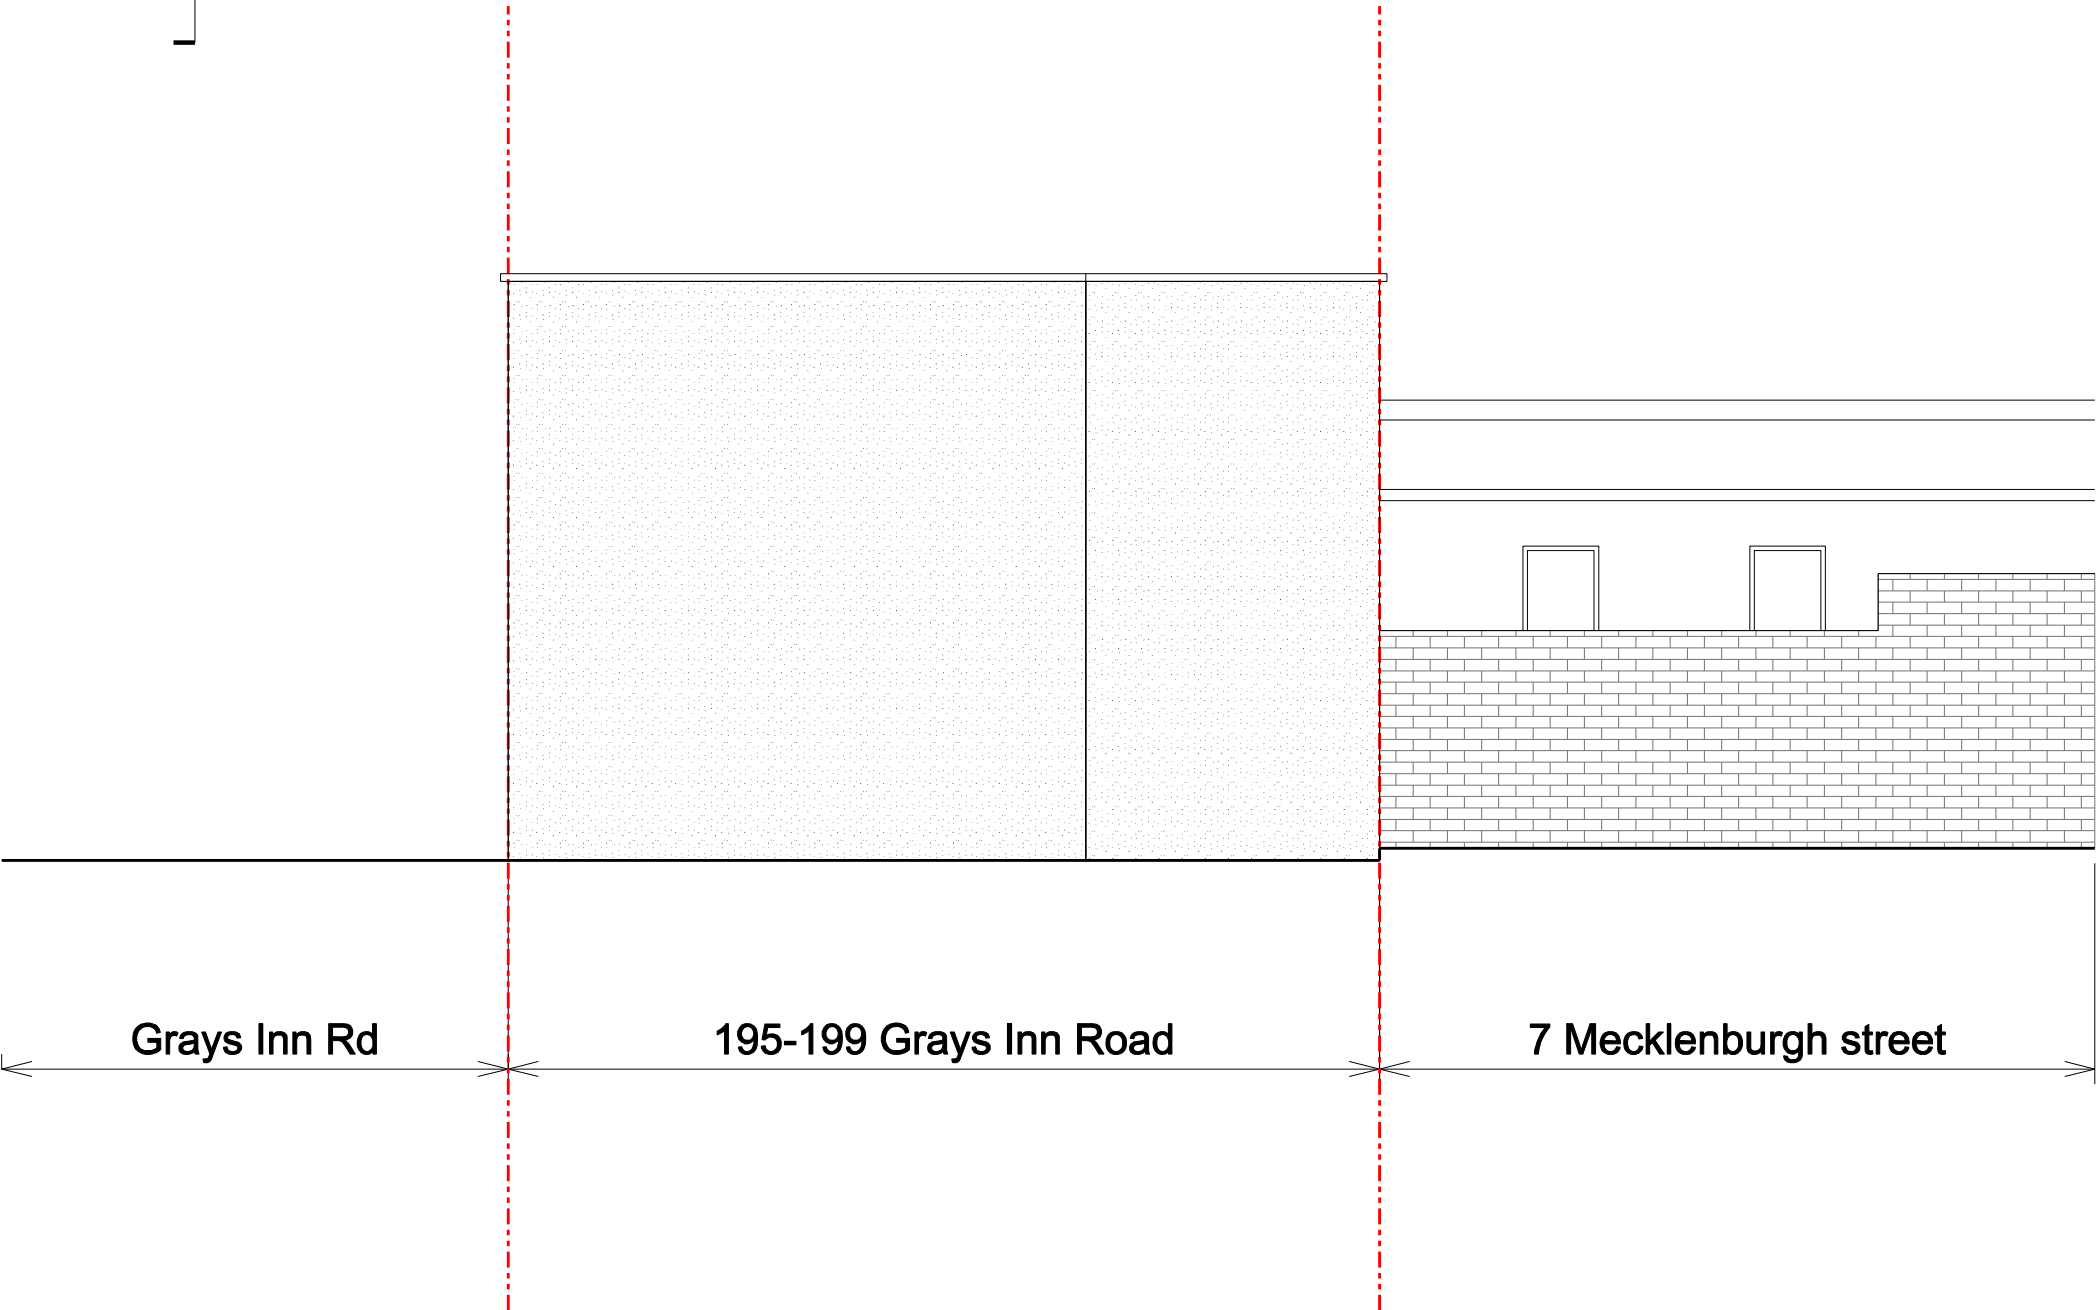


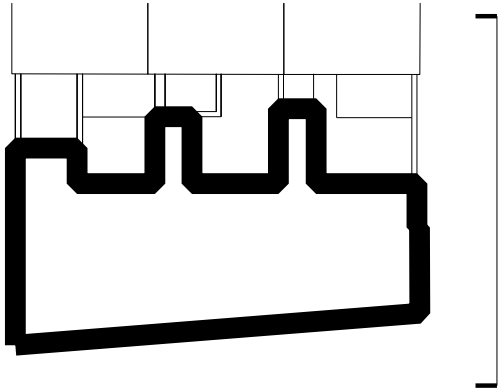

Revisions:				Revisions:				Job Name:				eu a 4TH FLOOR, SOPHIA HOUSE 32 -34 FEATHERSTONE STREET, LONDON, EC1Y 2BJ TEL: 020 7250-0090 FAX: 020 7250-0983 www.europeanurban.com						
Suffix / Date / Drawn by				Suffix / Date / Drawn by				195-199 GRAYS INN ROAD LONDON WC1										
								Drawing Title: SOUTH EAST ELEVATION EXISTING										
-	----	----	-----	-	----	----	-----	PLANNING				Scale:	Date:	Drawn:	Checked:	Job Ref:	Drawing number:	Revision:
-	----	----	-----	-	----	----	-----					1:50@A3	10/2013	GCF	PW	1155R	AL(00)09	C
-	----	----	-----	-	----	----	-----											
-	----	----	-----	-	----	----	-----											
-	----	----	-----	-	----	----	-----											