
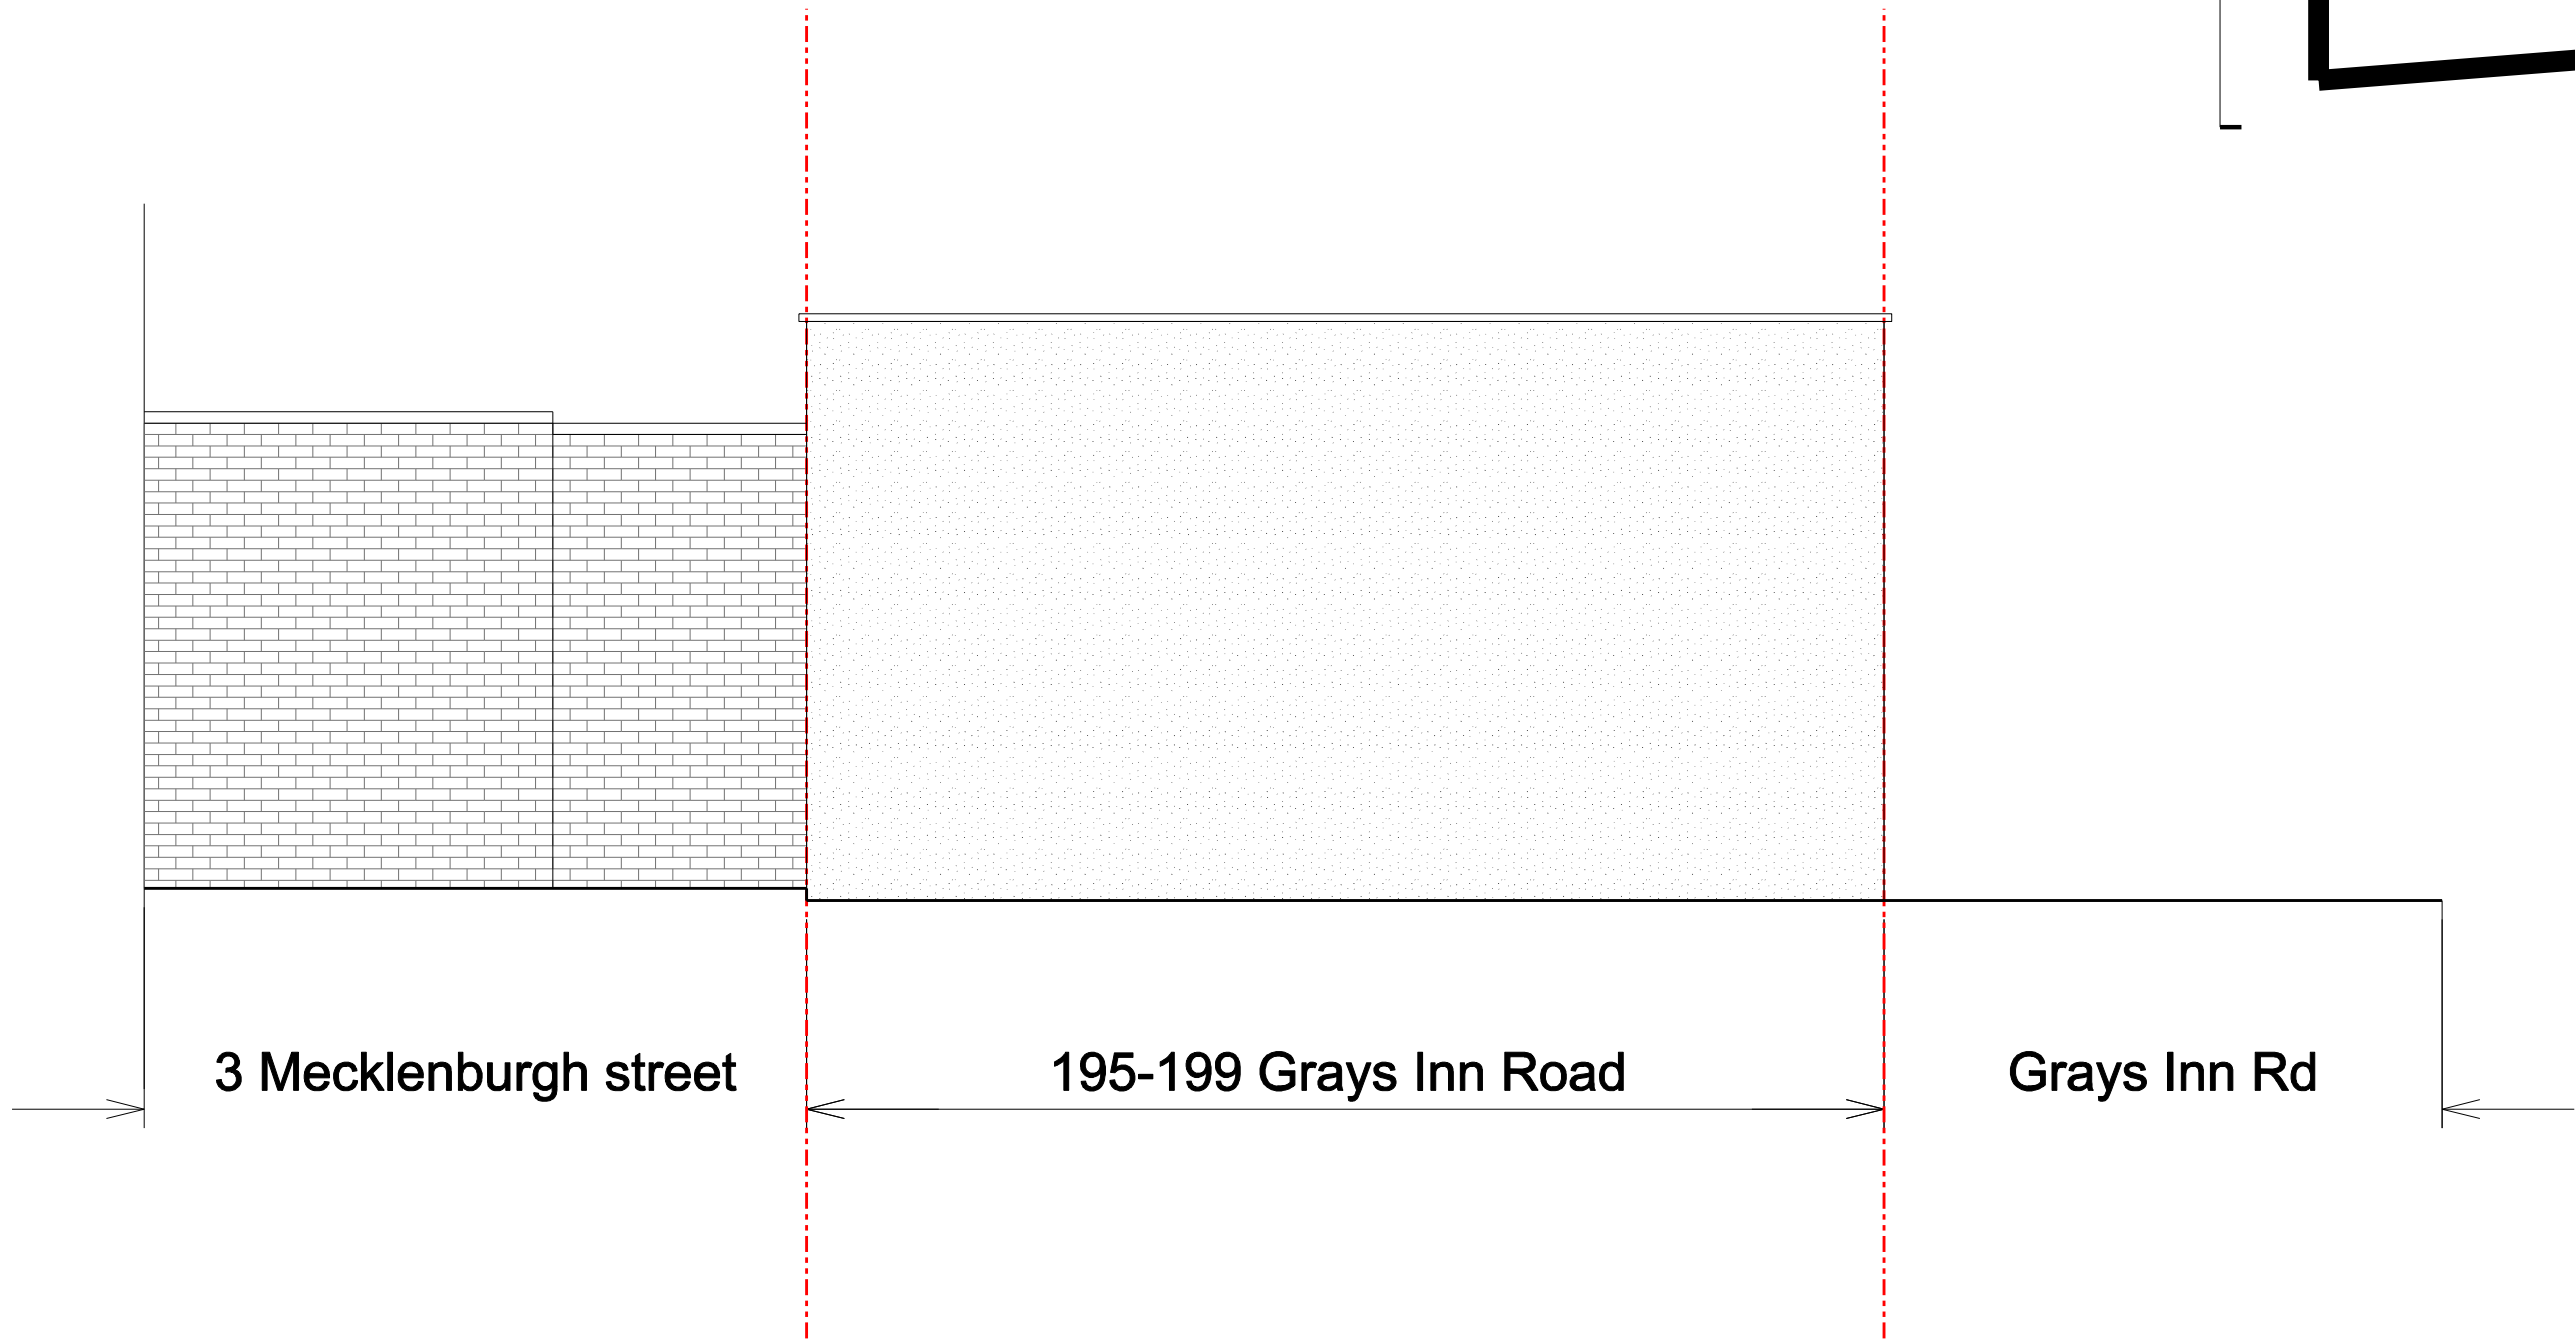


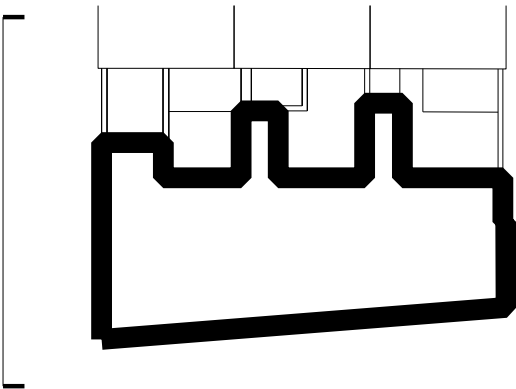

Revisions:				Revisions:				Job Name:				eu a 4TH FLOOR, SOPHIA HOUSE 32 -34 FEATHERSTONE STREET, LONDON, EC1Y 2BJ TEL: 020 7250-0090 FAX: 020 7250-0983 www.europeanurban.com			
Suffix / Date / Drawn by				Suffix / Date / Drawn by				195-199 GRAYS INN ROAD LONDON WC1							
-		----		-		----		Drawing Title:							
-		----		-		----		SIDE NORTH WEST ELEVATION							
-		----		-		----		EXISTING							
-		----		-		----		Scale:	1:50@A3	Date:	10/2013	Drawn:	GCF	Checked:	PW
-		----		-		----		Job Ref:				1155R		Drawing number:	
-		----		-		----		AL(00)10				Revision:		c	

PLANNING