


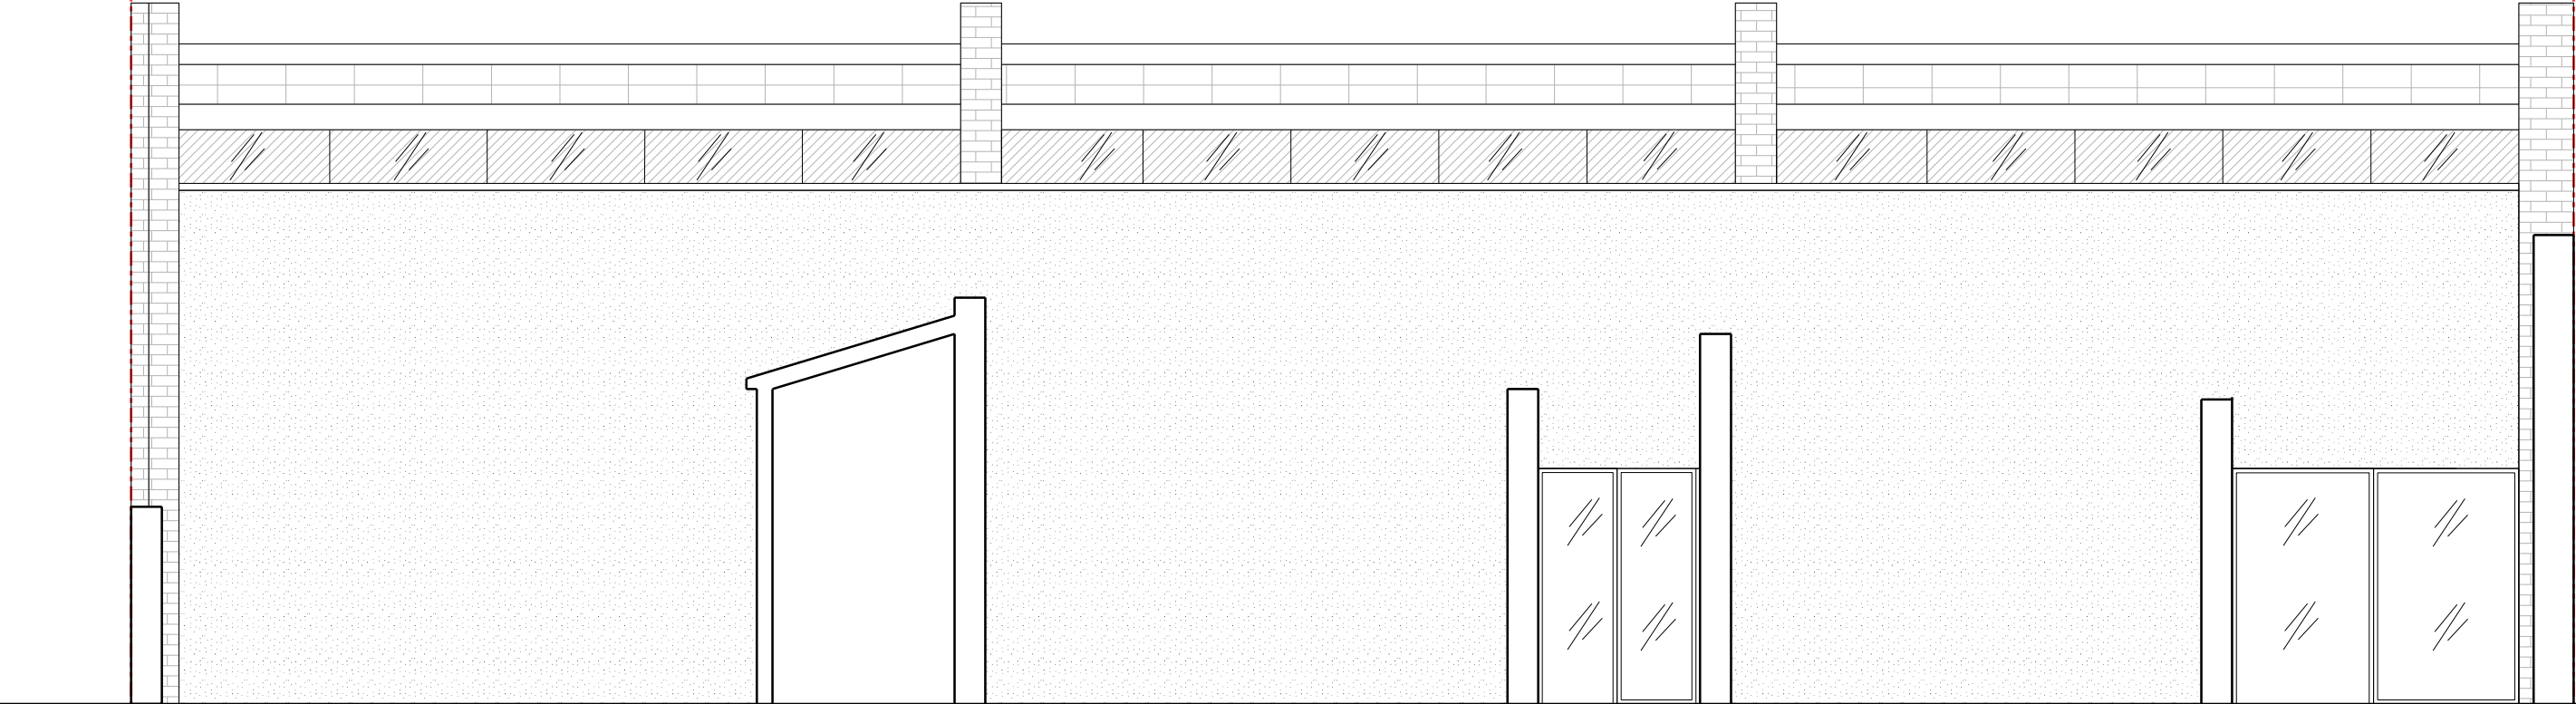

 Frosted glass

Revisions:				Revisions:			
Suffix	Date	Drawn by		Suffix	Date	Drawn by	
-	-----	----	-----	-	-----	----	-----
-	-----	----	-----	-	-----	----	-----
PLANNING

Job Name: 195-199 GRAYS INN ROAD LONDON WC1				european urban architecture eu a	
Drawing Title: REAR ELEVATION PROPOSED				4TH FLOOR, SOPHIA HOUSE 32 -34 FEATHERSTONE STREET, LONDON, EC1Y 2BJ TEL: 020 7250-0090 FAX: 020 7250-0893 www.europeanurban.com	
Scale: 1:50@A3	Date: 11/2013	Drawn: GCF	Checked: PW	Job Ref: 1155R	Drawing number: AL(00)15
				Revision: C	