


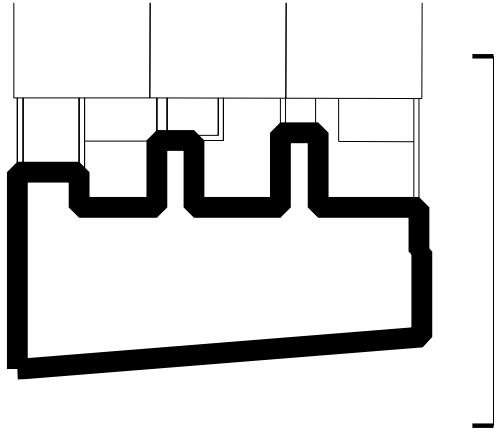


Timber shutter

Grays Inn Rd

195-199 Grays Inn Road

7 Mecklenburgh street

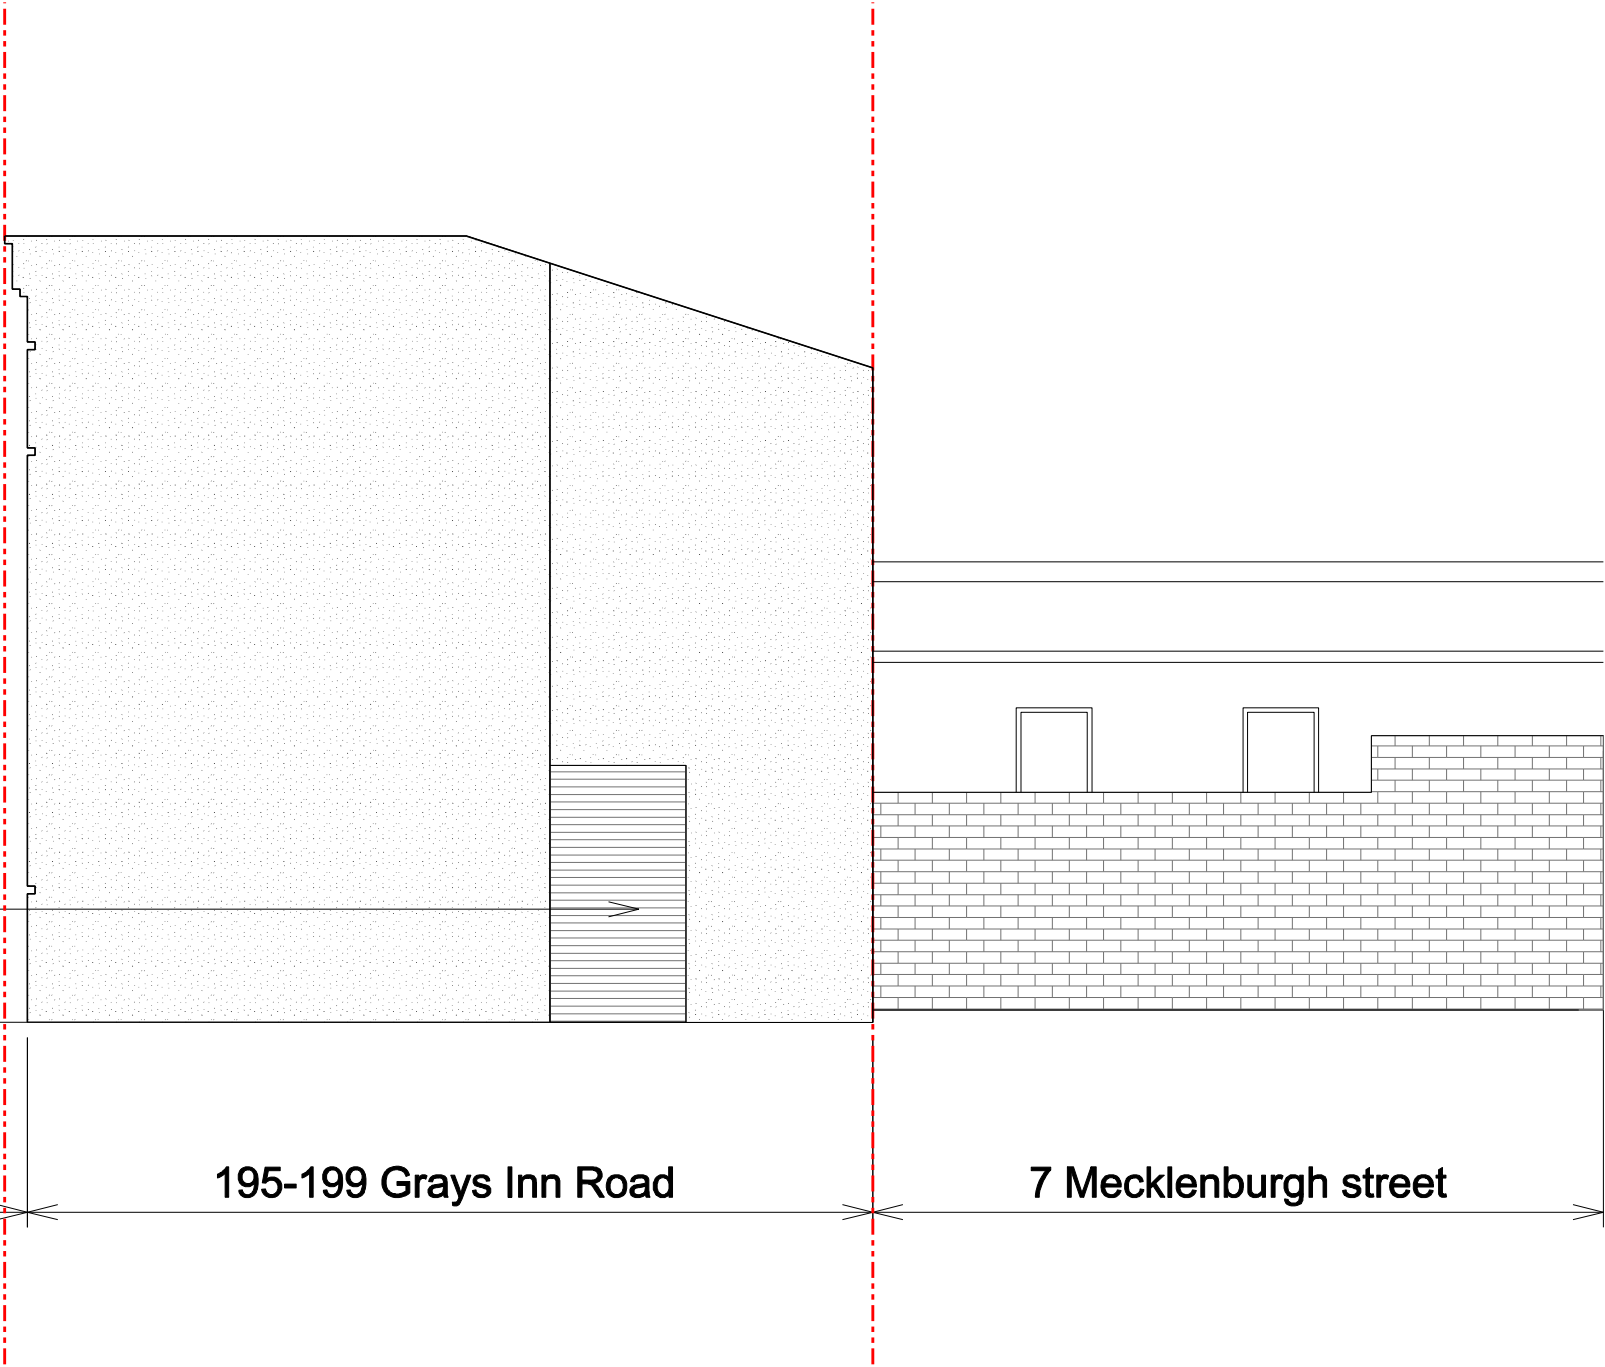

Revisions:				Revisions:				Job Name:				eu architecture a 4TH FLOOR, SOPHIA HOUSE 32 -34 FEATHERSTONE STREET, LONDON, EC1Y 2BJ TEL: 020 7250-0090 FAX: 020 7250-0983 www.europeanurban.com											
Suffix / Date / Drawn by				Suffix / Date / Drawn by				195-199 GRAYS INN ROAD LONDON WC1															
-				-				Drawing Title:															
-				-				SOUTH EAST ELEVATION															
-				-				PROPOSED															
-				-				Scale:				Date:		Drawn:		Checked:		Job Ref:		Drawing number:		Revision:	
-				-				1:50@A3				11/2013		GCF		PW		1155R		AL(00)16		C	

PLANNING