



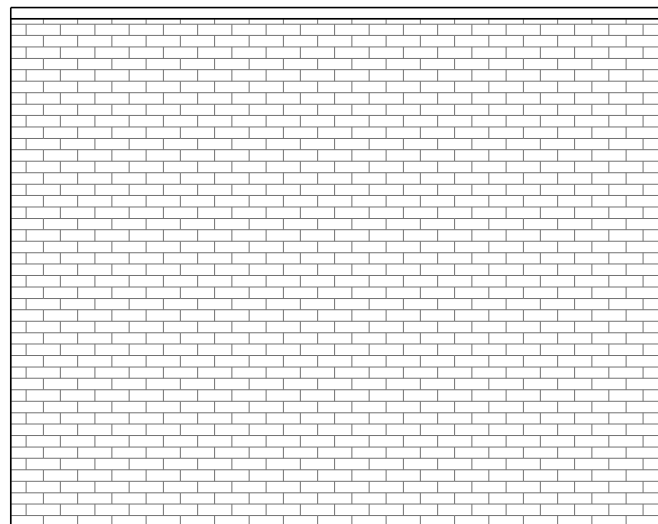

3 Mecklenburgh street

195-199 Grays Inn Road

Grays Inn Rd

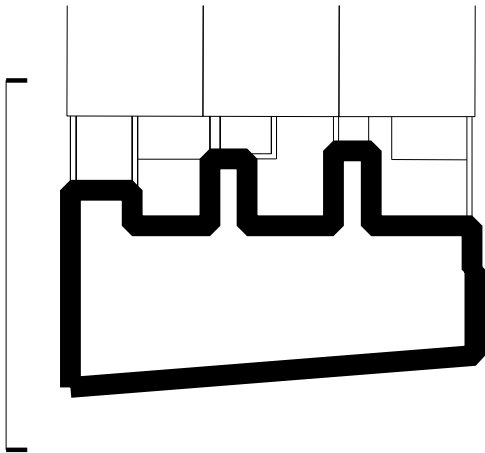

Revisions:				Revisions:				Job Name:				eu architecture 4TH FLOOR, SOPHIA HOUSE 32-34 FEATHERSTONE STREET, LONDON, EC1Y 2BJ TEL: 020 7250-0090 FAX: 020 7250-0983 www.europeanurban.com			
Suffix / Date / Drawn by				Suffix / Date / Drawn by				195-199 GRAYS INN ROAD LONDON WC1							
-	-	-	-	-	-	-	-	Drawing Title:							
-	-	-	-	-	-	-	-	NORTH WEST ELEVATION							
-	-	-	-	-	-	-	-	PROPOSED							
								PLANNING				Scale: 1:50@A3 Date: 11/2013 Drawn: GCF Checked: PW Job Ref: 1155R Drawing number: AL(00)17 Revision: C			

PLANNING