



PROPOSED SIDE ELEVATION FROM GARDENS IN LADY SOMERSET ROAD

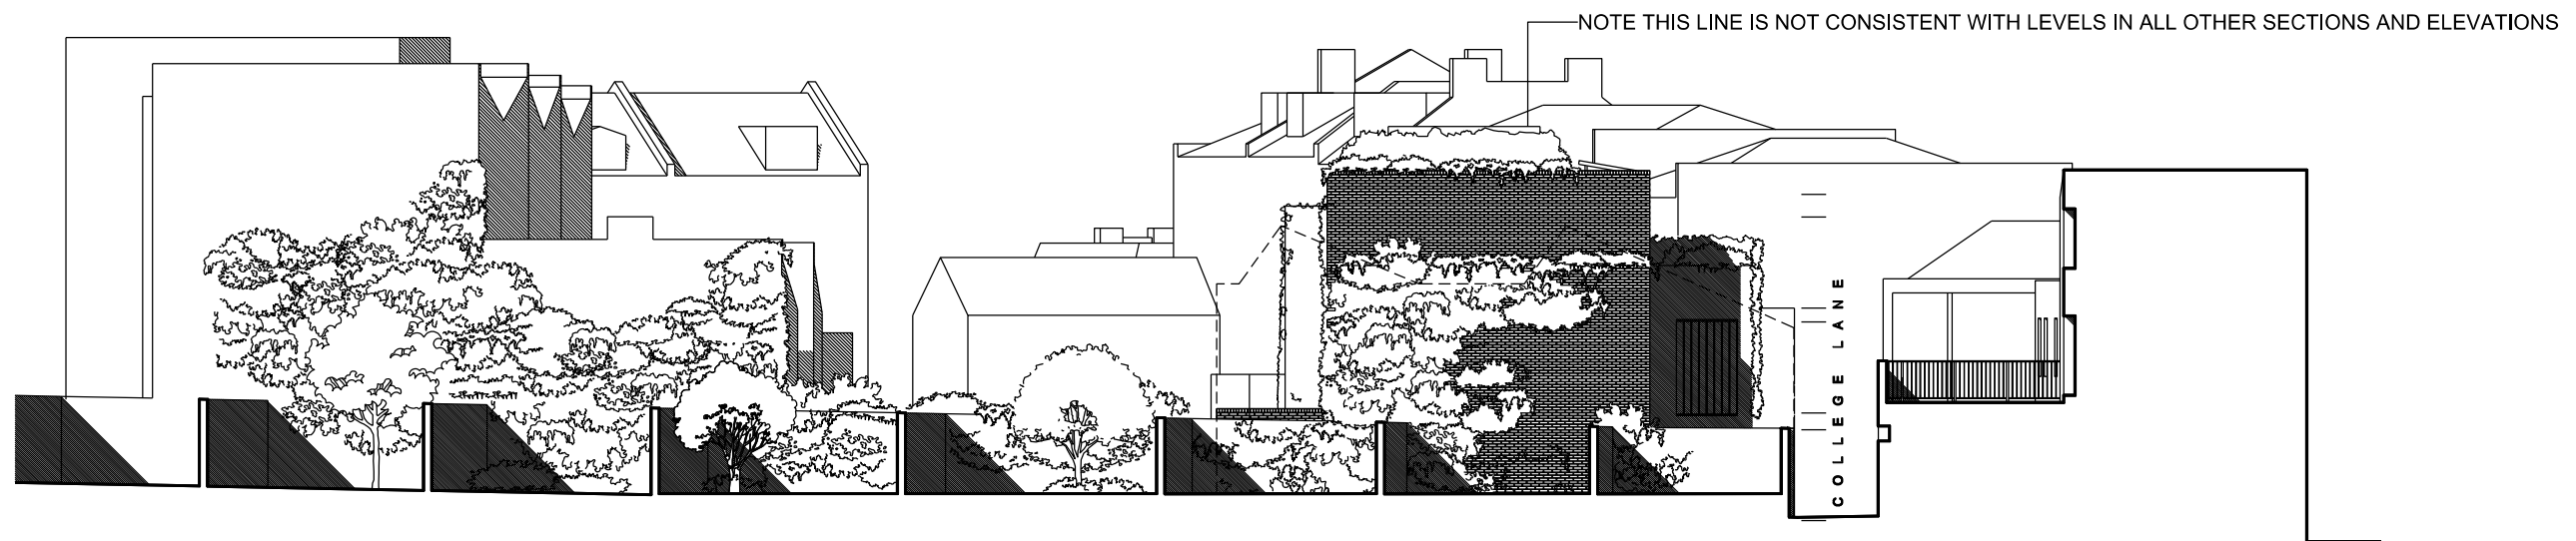

PREVIOUS ELEVATION FOR APPLICATION PA/13/1873

REVISION:  
A 28.07.2014 Notes on previous application added

 

1-8 COLLEGE YARD, NW5 1NX, LONDON

Proposed North West Elevation

PLANNING APPLICATION JULY 2014

**G M L Architects**

UNIT 3,1-4 Christina Street, London, EC2A 4PA  
Tel: 020 7729 9595 Fax: 020 7729 1801 info@gmlarchitects.co.uk  
SCALE: 1:200@A3  
ISSUED FOR: PLANNING  
FIRST ISSUED: 11/07/2014 **4129/DA/022 A**