



Basement Floor Plan

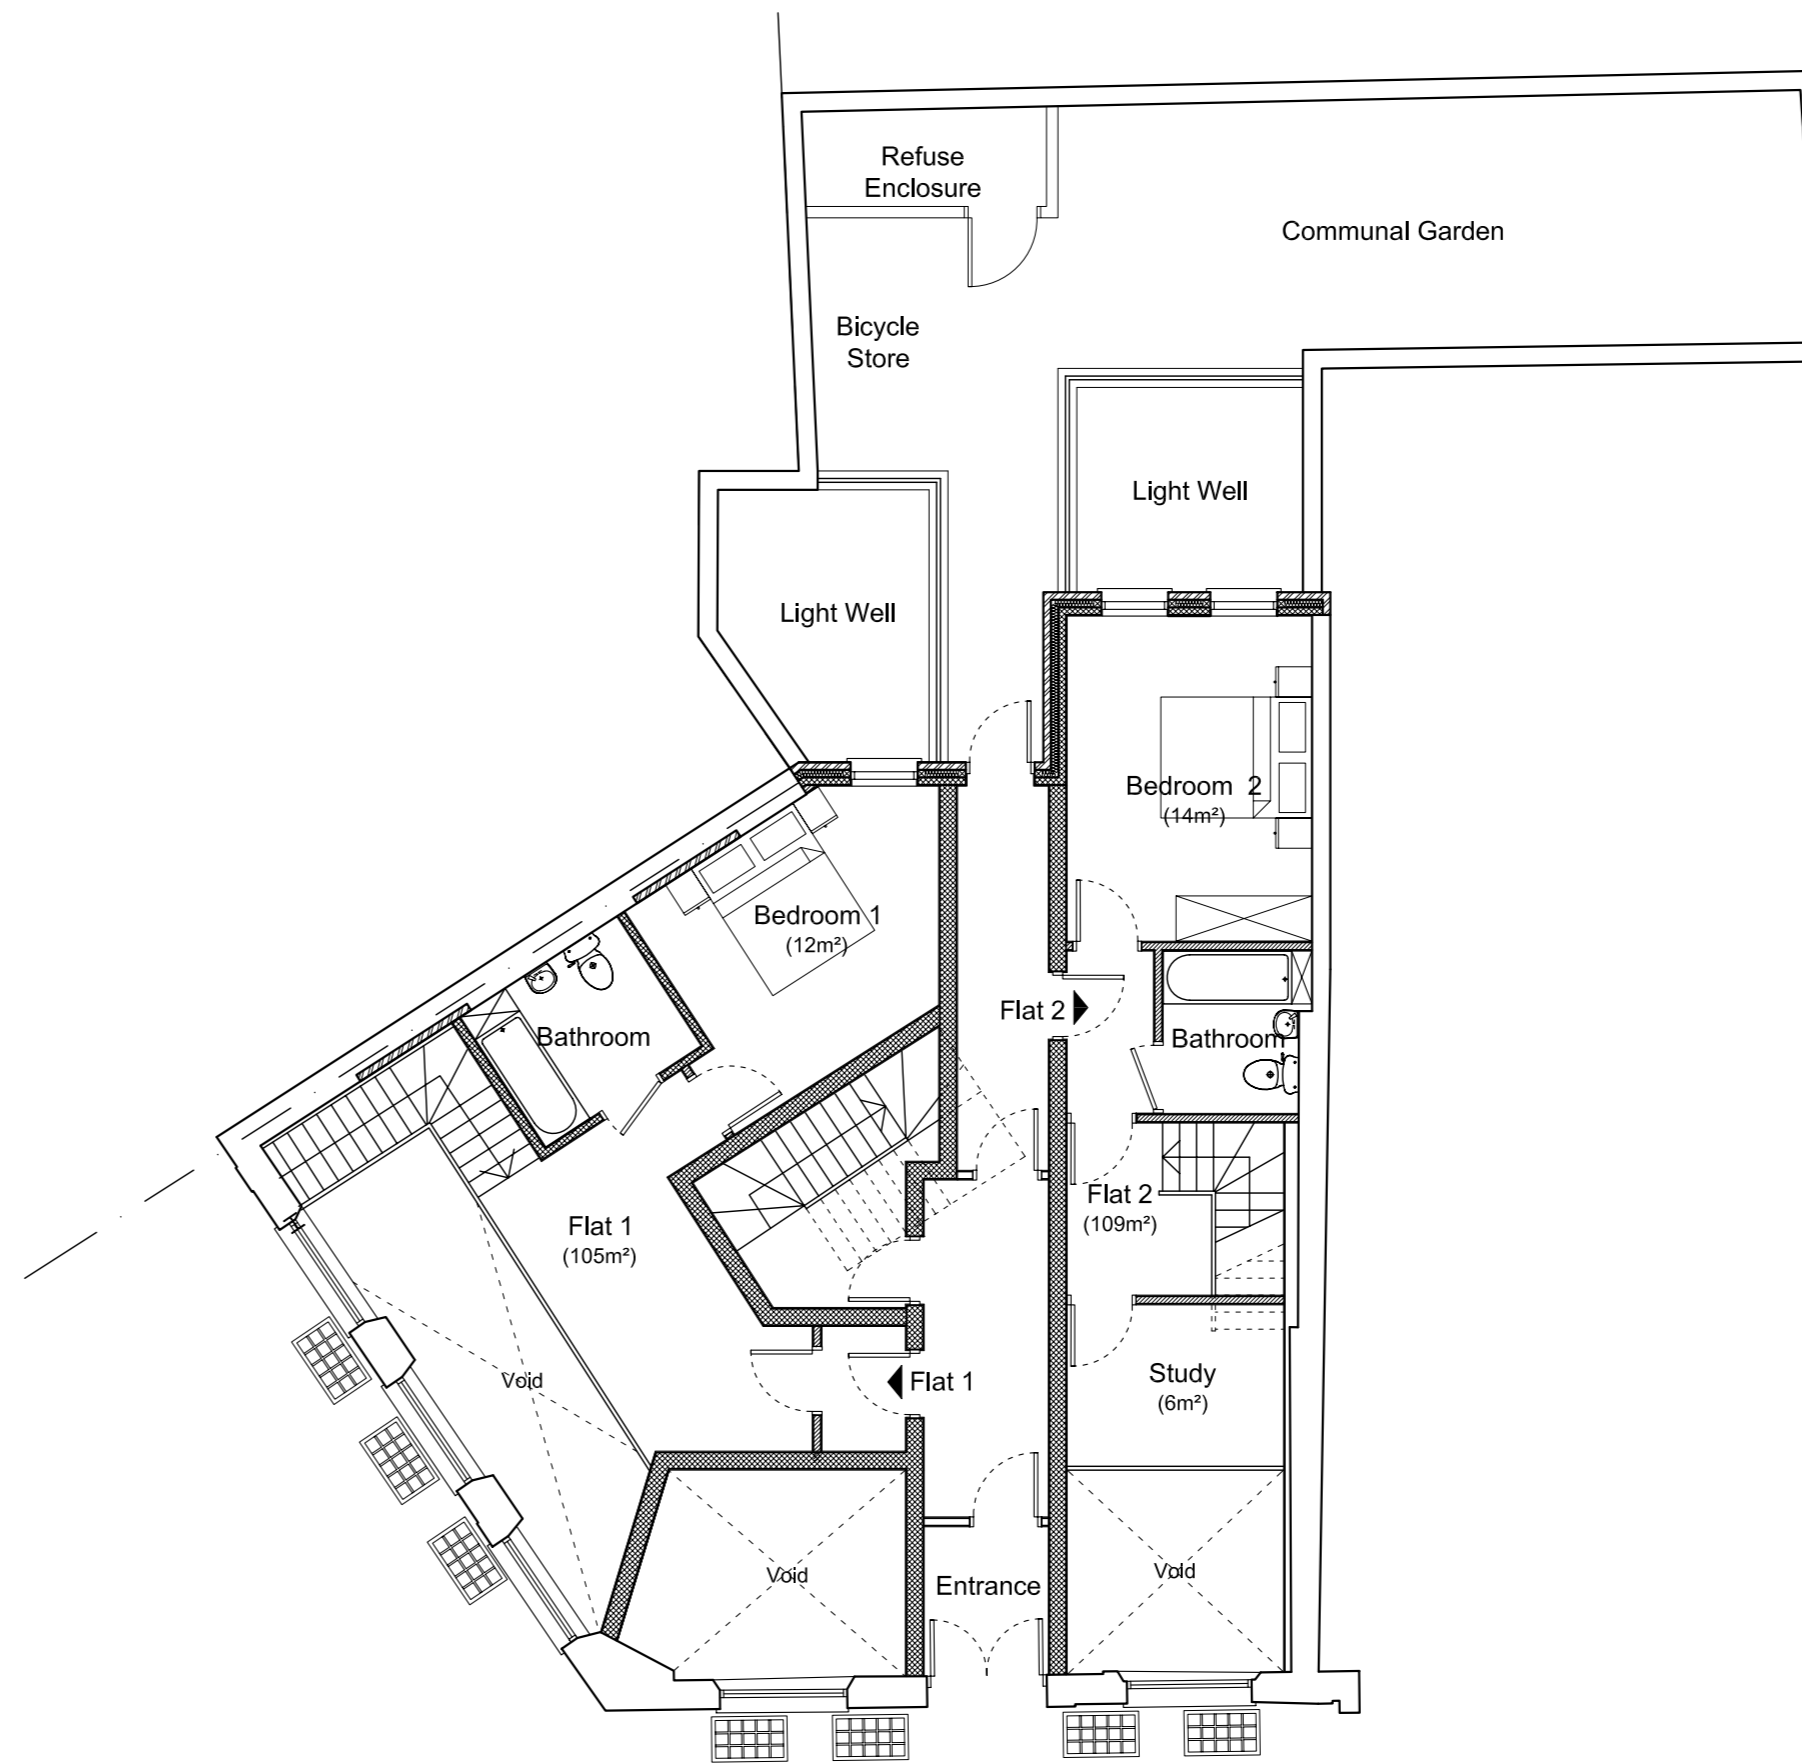

Ground Floor Plan

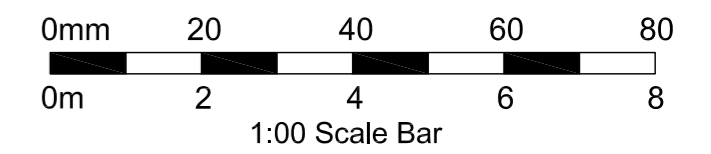

No scaled dimensions to be taken from this drawing. All dimensions to be site checked.

© **CGA**rchitects
221 East Barnet Road,
Barnet, Herts EN4 8QS
Tel: 020 8449 5100
Fax: 020 8449 5170

Client:
Thalaki Enterprises Ltd.

Site:
**2 Mornington Terrace
London
NW1 7RR**

Scale: 1:100 @ A2	Drawn:
Date: Apr. 2014	

Title:
**Floor Plans as Approved
(Planning Ref: 2013/5469/P)**

Drg. No. 923/12	Rev. #
--------------------	-----------