



Basement Floor Plan

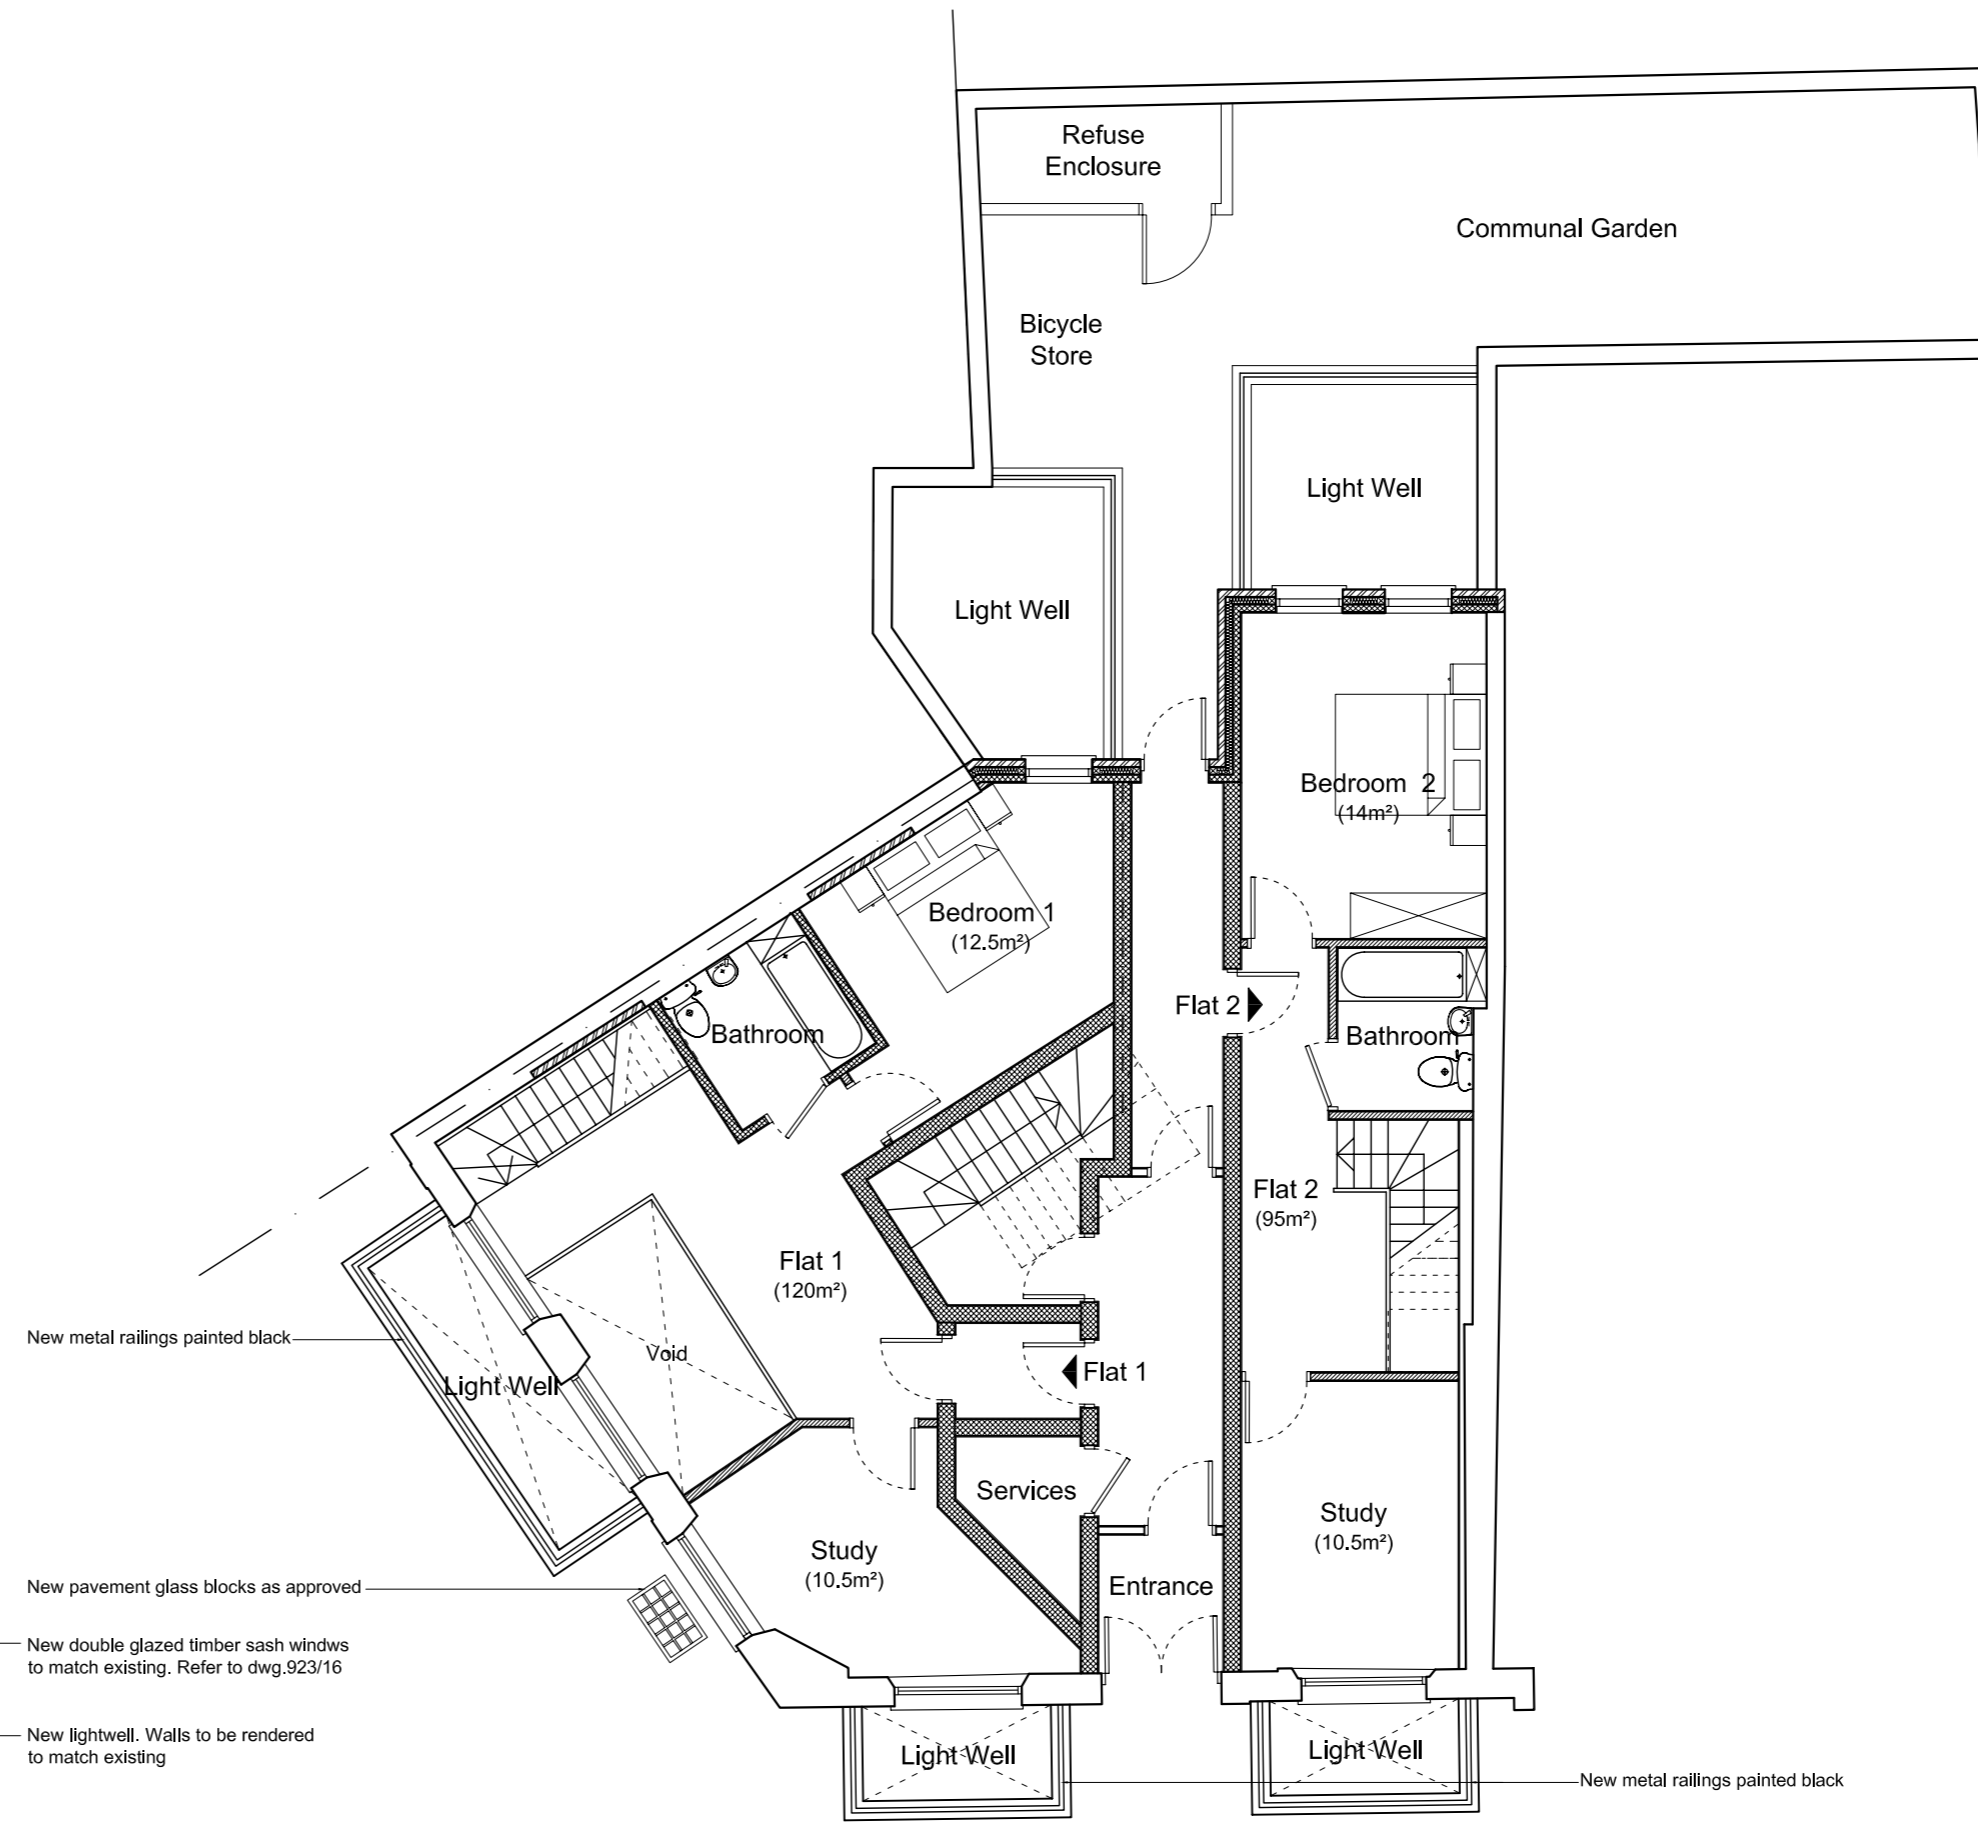

Ground Floor Plan

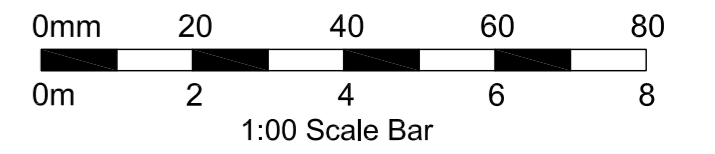

No scaled dimensions to be taken from this drawing. All dimensions to be site checked.

© **CGA**architects  
221 East Barnet Road,  
Barnet, Herts EN4 8QS  
Tel: 020 8449 5100  
Fax: 020 8449 5170

Client:  
**Thalaki Enterprises Ltd.**

Site:  
**2 Mornington Terrace  
London  
NW1 7RR**

Scale: 1:100 @ A2 Drawn:  
Date: Apr. 2014

Title:  
**Floor Plans as Proposed**

Drg. No. 923/13 Rev. #

New lightwell. Walls to be rendered to match existing  
New double glazed timber sash windows to match existing. Refer to dwg.923/16

New metal railings painted black  
New pavement glass blocks as approved  
New double glazed timber sash windows to match existing. Refer to dwg.923/16  
New lightwell. Walls to be rendered to match existing

New metal railings painted black