


STRUCTURAL STRIP FOOTING SCHEDULE	
REFERENCE	SIZE
SF01	600 x 1000 STRIP FOOTING
SF02	600 x 1500 STRIP FOOTING
SF03	900 x 1000 STRIP FOOTING

STRUCTURAL PAD FOUNDATION SCHEDULE	
REFERENCE	SIZE
P1	1000 x 1000 x 1200DP
P2	2500 x 5100 x 1200DP
P3	2500 x 2500 x 1200DP
P4	2500 x 8050 x 1200DP
P5	2500 x 4580 x 1200DP
P6	3850 x 2500 x 1200DP


NOTE
ALL STRUCTURE CENTERED ON GRILINES
UNLESS NOTED OTHERWISE

NOTE
ALL STRUCTURAL PAD FOUNDATIONS T.O.C. 26.000
UNLESS NOTED OTHERWISE

NOTE
ALL STRUCTURAL STRIP FOOTINGS & GROUND BEAM
T.O.C. 2600 UNLESS NOTED OTHERWISE

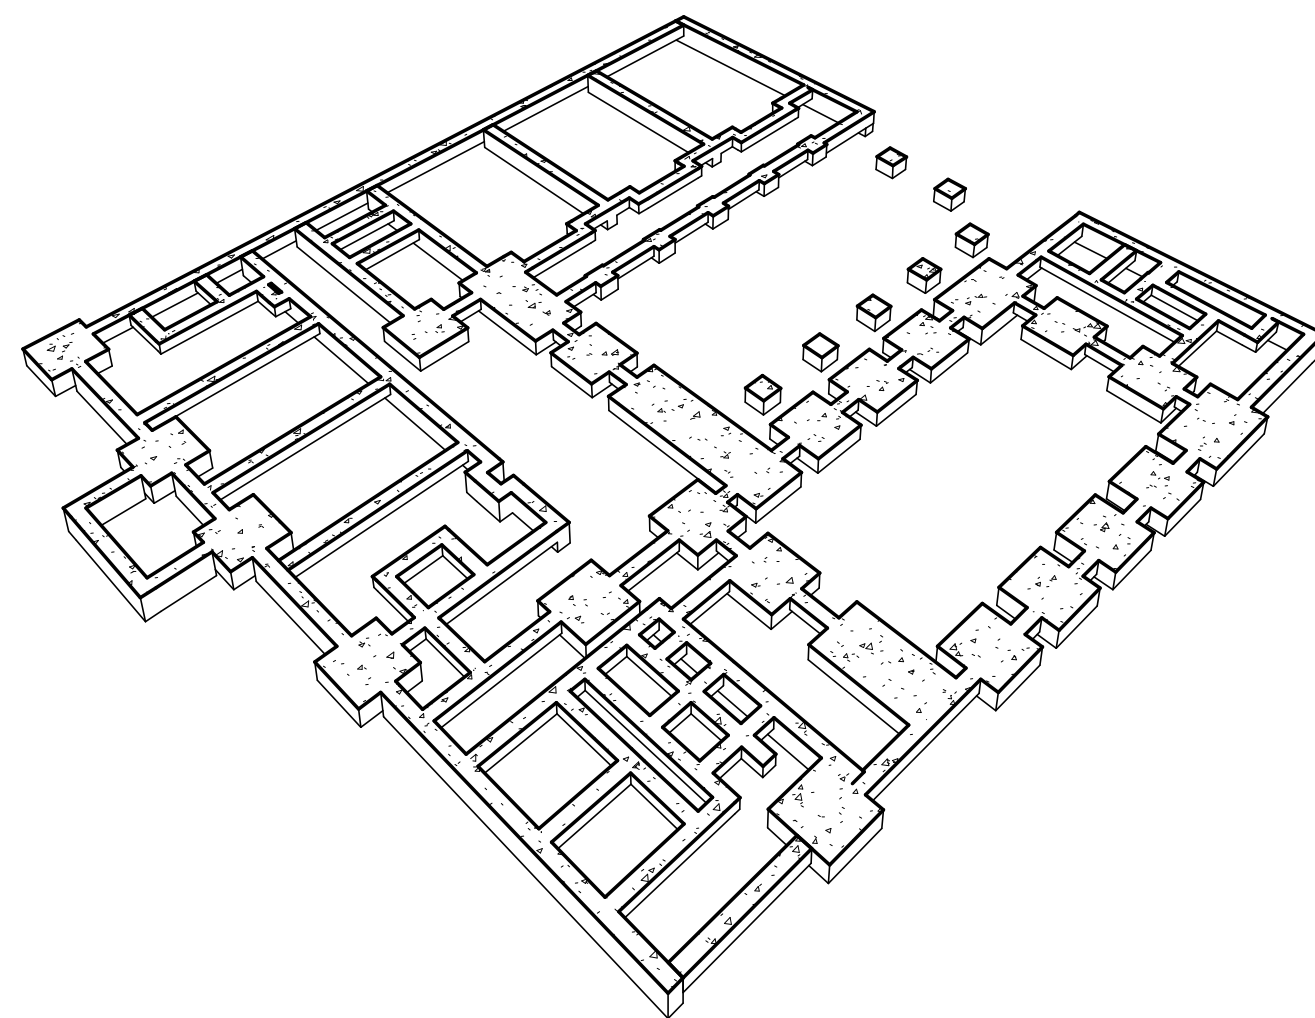

3D VIEW – FOUNDATION
LEVEL

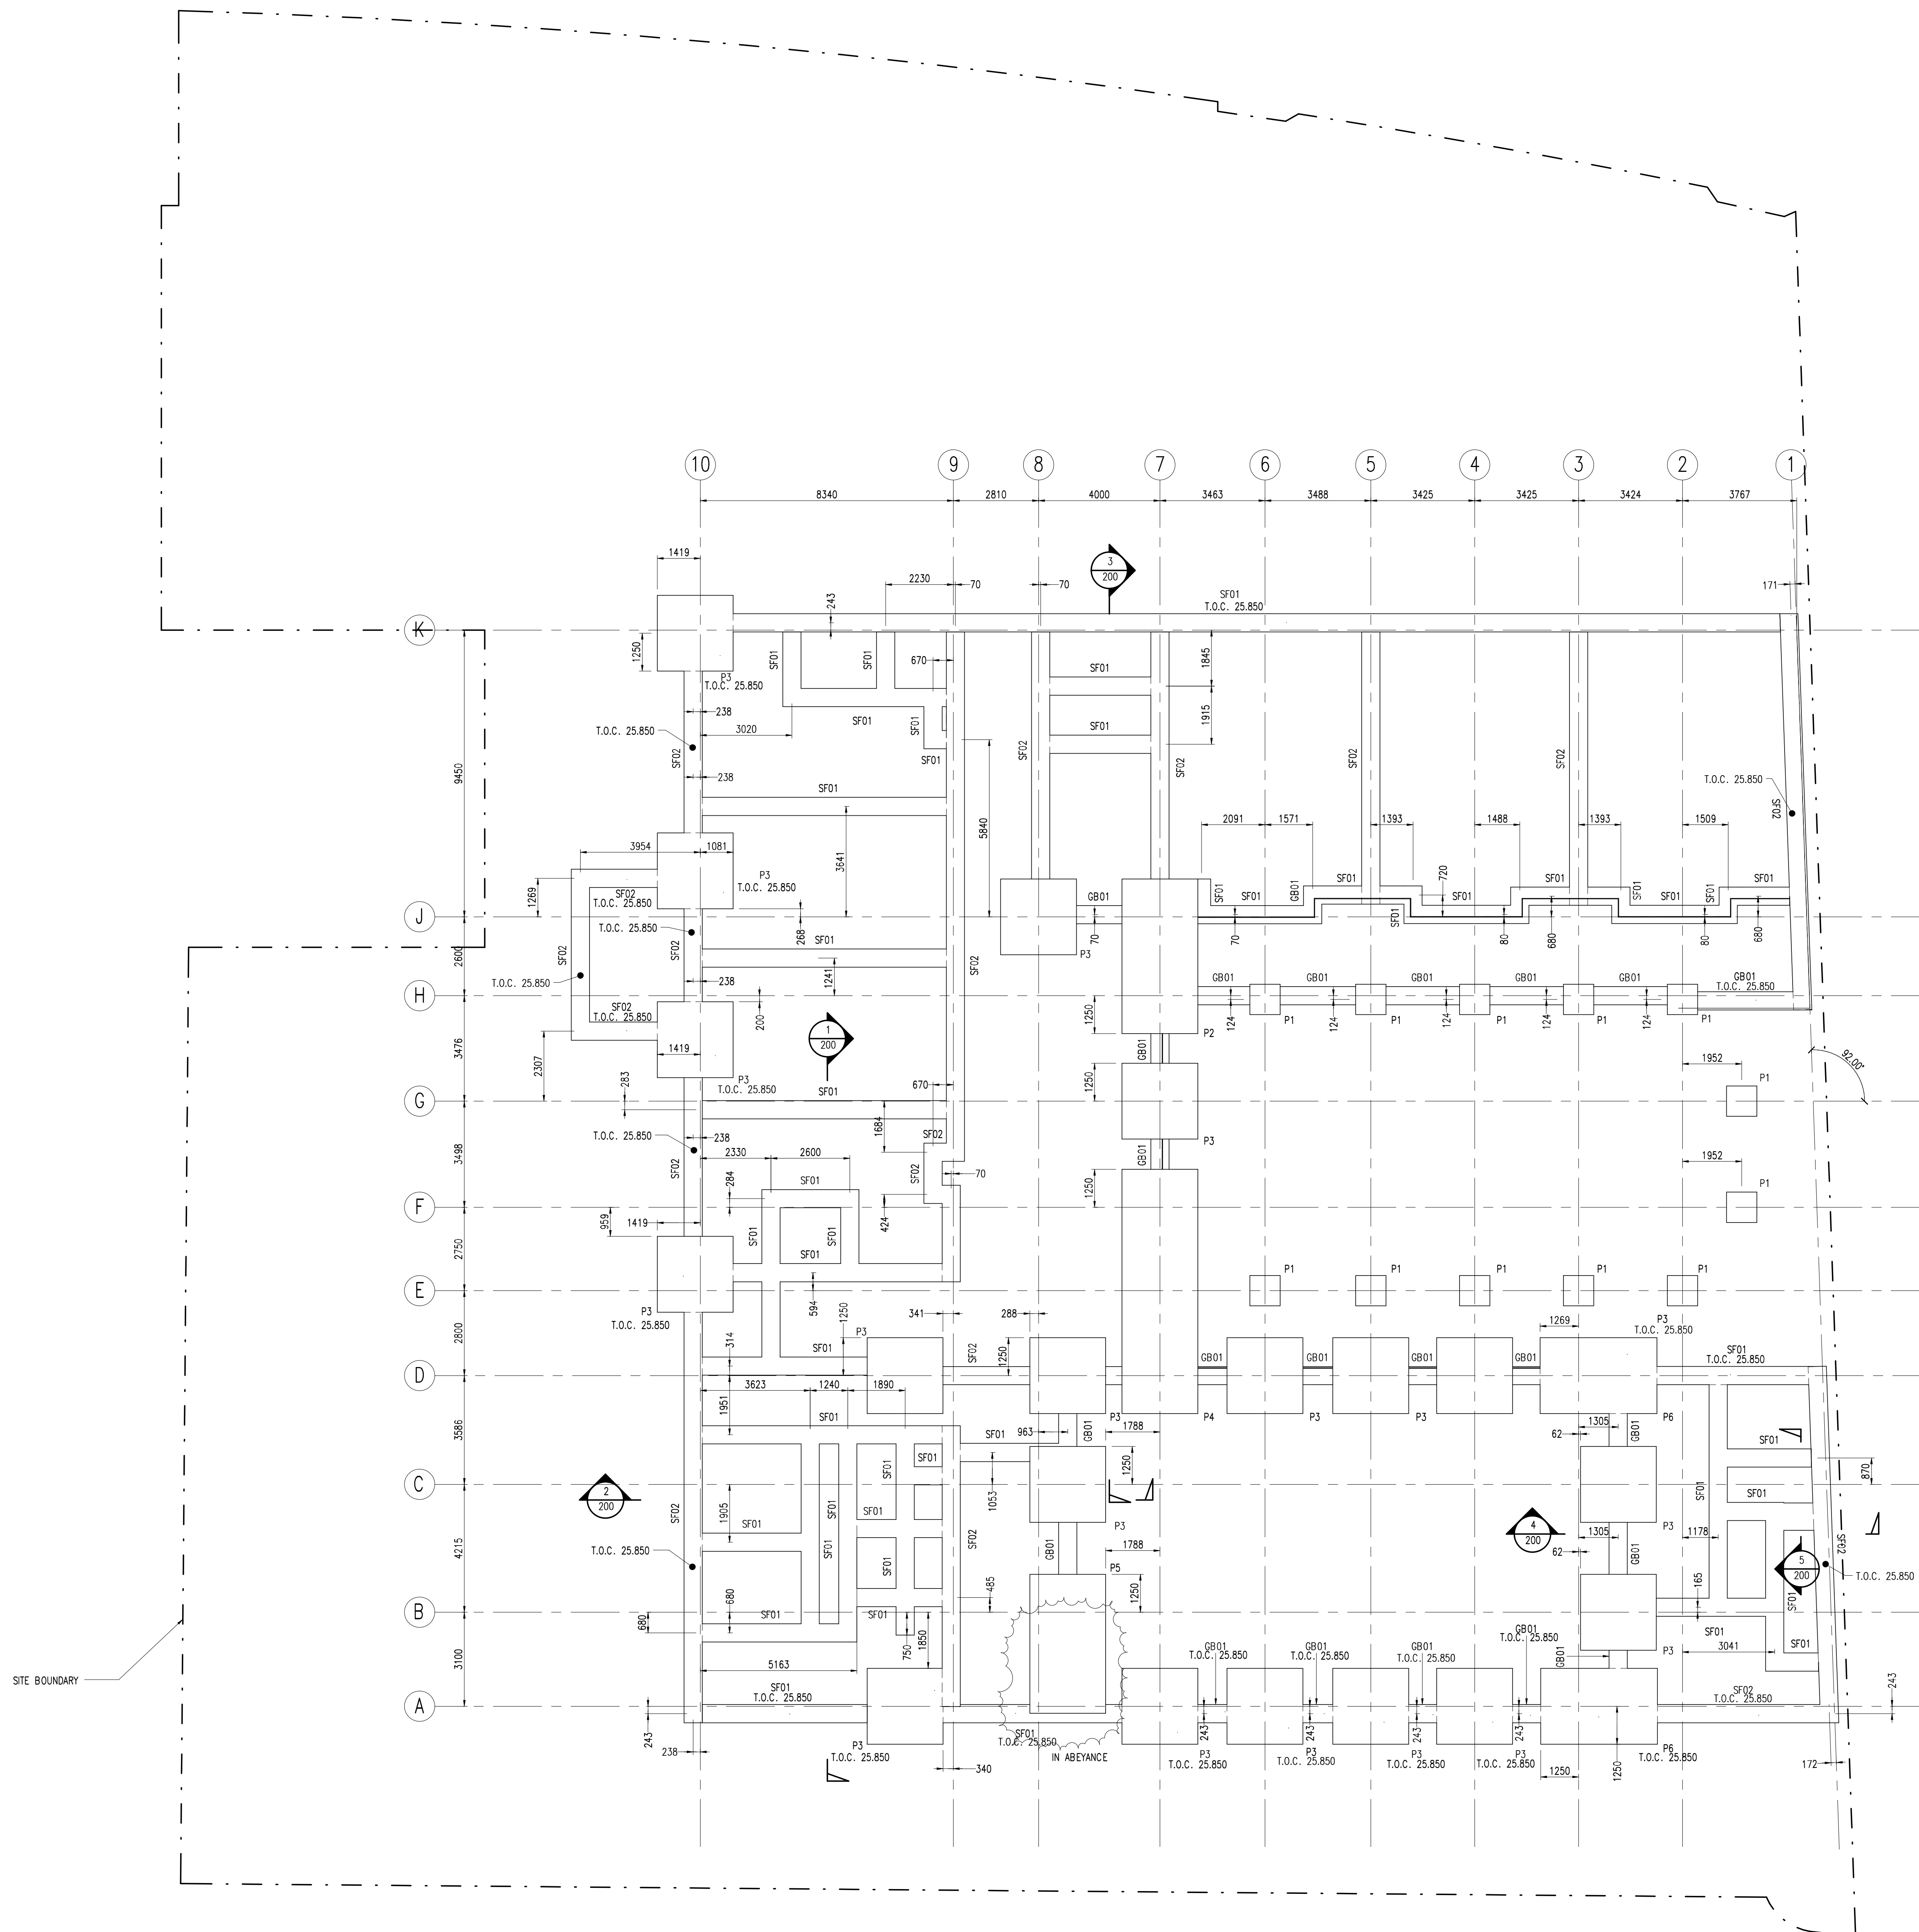


FOUNDATION PLAN
SCALE: 1 : 100

Notes

1. ALL DIMENSIONS ARE IN MILLIMETRES AND LEVELS IN METRES.
2. THIS DRAWING TO BE READ IN CONJUNCTION WITH RELEVANT ARCHITECT'S AND ENGINEER'S DRAWINGS AND SPECIFICATIONS.
3. THIS DRAWING HAS BEEN PRODUCED ELECTRONICALLY AND MAY HAVE BEEN PHOTO REDUCED OR ENLARGED WHEN COPIED. HENCE, DO NOT RELY ON ANY SCALES QUOTED. WORK ONLY TO FIGURED DIMENSIONS (DO NOT SCALE). ALL DIMENSIONS TO BE CHECKED ON SITE. ANY ERRORS OR OMISSIONS TO BE REPORTED TO THE ENGINEER IMMEDIATELY.
4. FOUNDATIONS SUBJECT TO FINAL SITE INVESTIGATION. ASSUMED BEARING CAPACITY OF 120KN/m².

C. D.M.
SIGNIFICANT RISKS AND HAZARDS:
BURIED SERVICES OBSTRUCTIONS IN THE GROUND
KEY DESIGN DECISIONS TO REDUCE OR ELIMINATE HAZARDS:

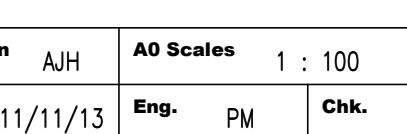P3	21.07.14	ROK	STAGE 2 ISSUE		
P2	11.07.14	ADH	REVISED FOR STAGE 0		
P1	12/11/13	ADH	ISSUED FOR INFORMATION		
Rev.	Date	By	Details Of Revision		
Client					
STANLEY SIDINGS LTD					
Project					
HAWLEY PRIMARY SCHOOL					
Title					
FOUNDATION PLAN					
  Walsh Associates Consulting Civil & Structural Engineers 32 Lillane Street, London, SE1 2LX Tel: +44 (0)20 7089 6800 Fax: +44 (0)20 7089 6801 E-mail: enquiries@walshgroup.co.uk					
Status					
STAGE D					
Drawn	ALH	AD Stages		1 : 100	
Date	11/11/13	Eng.	PM	Chk.	PM
File Ref.					
					
Drawing No.		Rev.			
2765.1/099		P3			