


This drawing is copyright of Anna Williamson Architects  
 Do not scale dimensions from this drawing.  
 All dimensions are to be checked on site.  
 Report any dimensional discrepancies, errors or omissions prior to commencing on site.


Read in conjunction with:  
 drawings P01-07, current revisions

All dimensions approximate, for indicative purposes only

Structural elements shown indicatively only. Design and specification of new elements to be confirmed by structural engineer

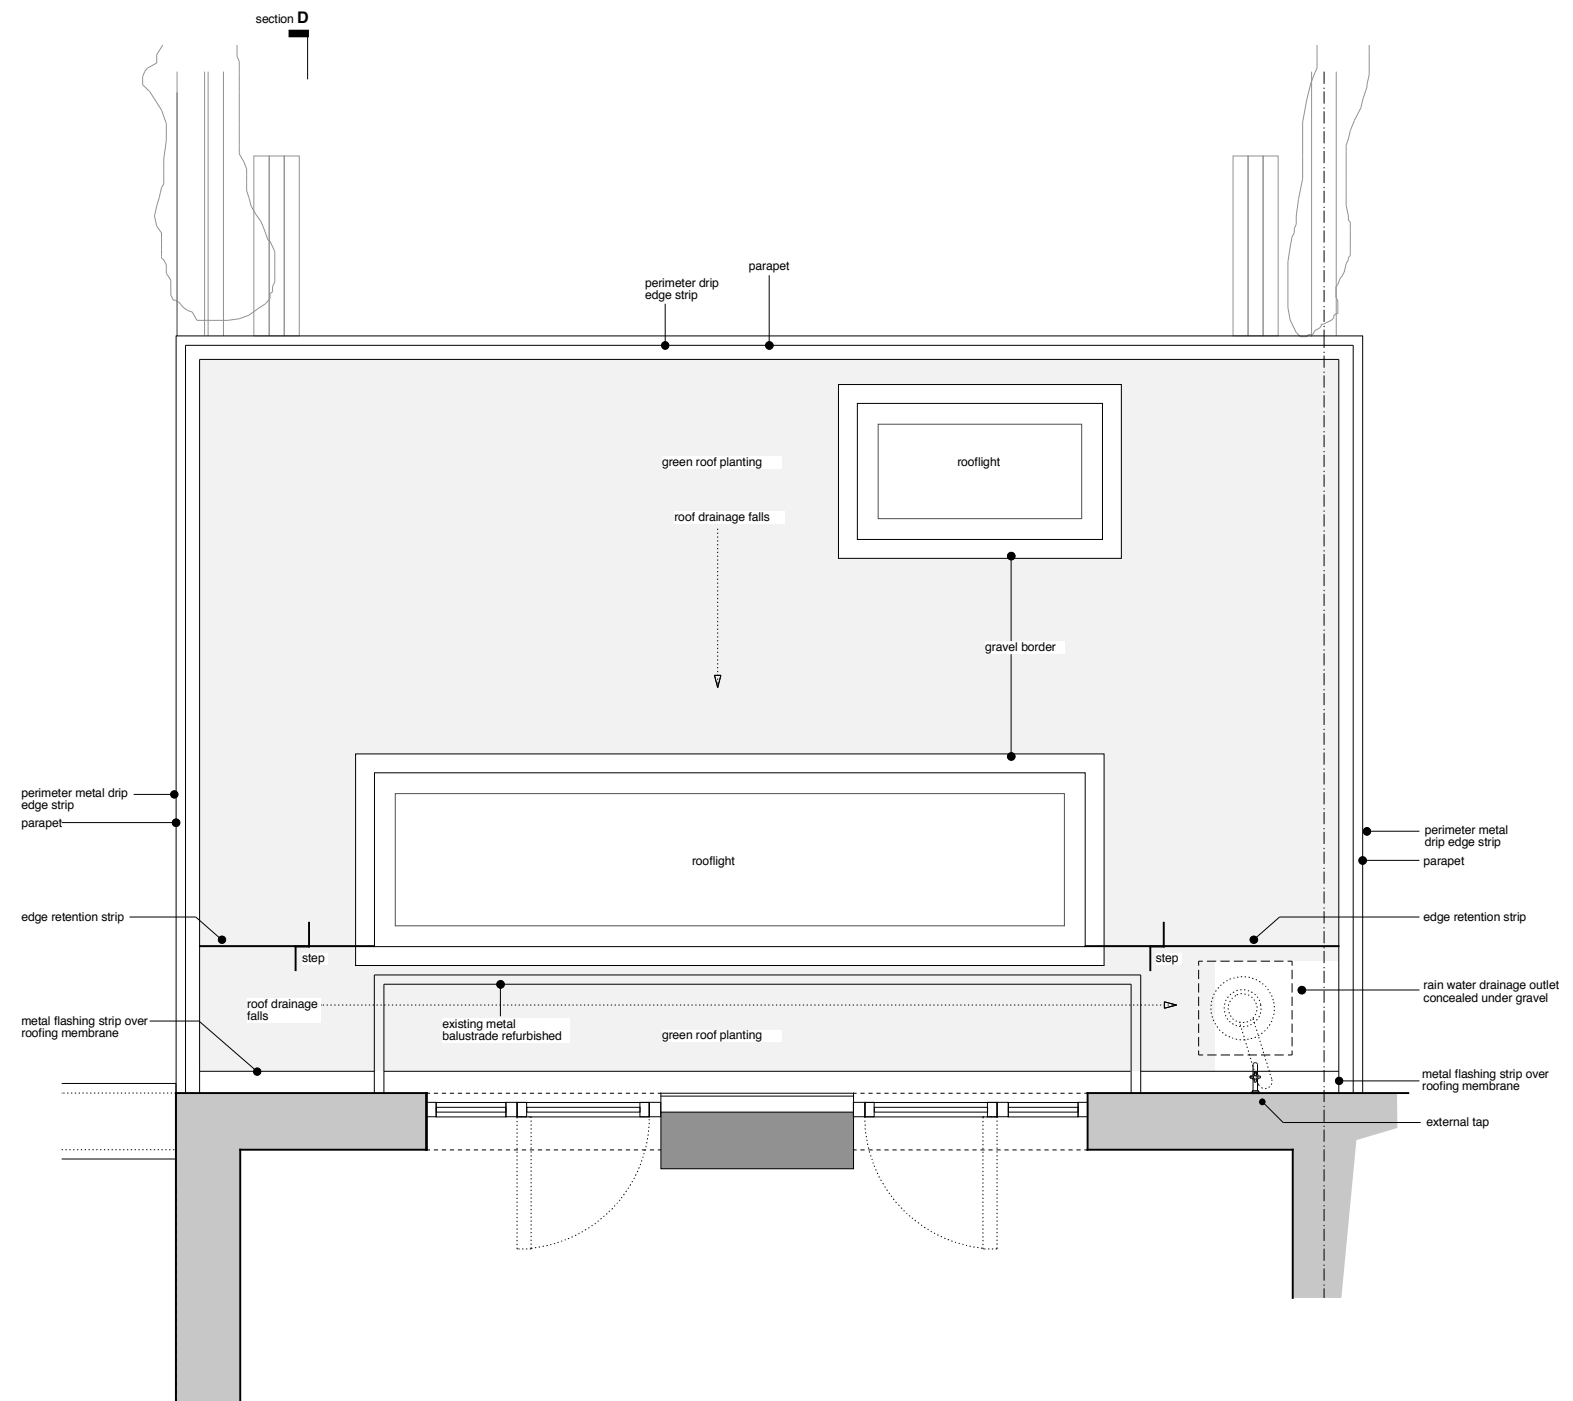

**First Floor**  
 side extension and interior not surveyed

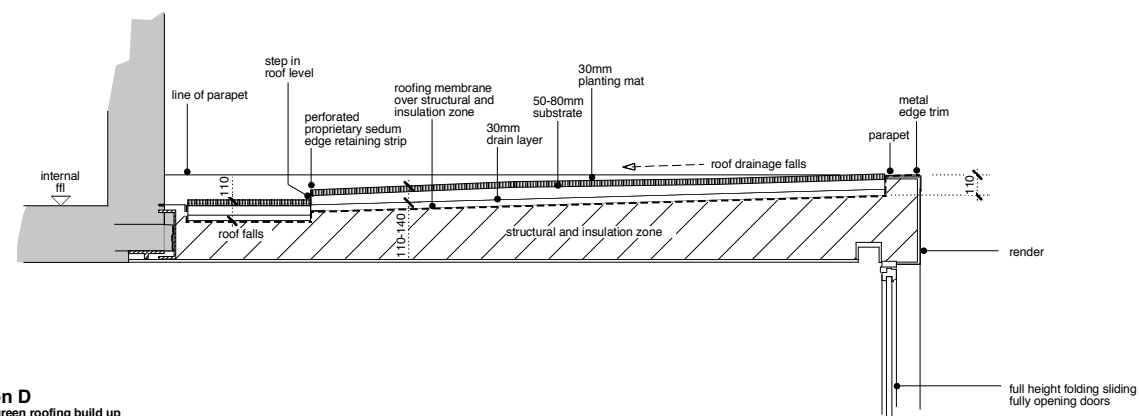

**Section D**  
 through green roofing build up

Rev	Date	Description

# 83 Fellows Road

Project: 83 Fellows Road, NW3 3JS

Drawing Number: P07 Revision: -

Drawing Title: Green Roof Plan and Section

Scale: 1:20 @ A1, 1:40 @ A3

Date: 04 08 2014

Status: PLANNING

**Anna Williamson ARCHITECTS**

90 Hawtrey Road London NW3 3SS  
 t 020 7586 0475 m 07967 738 992  
 e anna@annawilliamsonarchitects.co.uk