

STRUCTURAL STRIP FOOTING SCHEDULE	
REFERENCE	SIZE
SF01	600 x 1000 STRIP FOOTING
SF02	600 x 1500 STRIP FOOTING
SF03	900 x 1000 STRIP FOOTING

STRUCTURAL PAD FOUNDATION SCHEDULE	
REFERENCE	SIZE
P1	1000 x 1000 x 1200DP
P2	2500 x 5100 x 1200DP
P3	2500 x 2500 x 1200DP
P4	2500 x 8050 x 1200DP
P5	2500 x 4580 x 1200DP
P6	3850 x 2500 x 1200DP

NOTE
ALL STRUCTURE CENTERED ON GRILINES
UNLESS NOTED OTHERWISE


NOTE
ALL STRUCTURAL PAD FOUNDATIONS T.O.C. 26.000
UNLESS NOTED OTHERWISE

NOTE
ALL STRUCTURAL STRIP FOOTINGS & GROUND BEAM
T.O.C. 2600 UNLESS NOTED OTHERWISE


Notes

1. ALL DIMENSIONS ARE IN MILLIMETRES AND LEVELS IN METRES.
2. THIS DRAWING TO BE READ IN CONJUNCTION WITH RELEVANT ARCHITECT'S AND ENGINEER'S DRAWINGS AND SPECIFICATIONS.
3. THIS DRAWING HAS BEEN PRODUCED ELECTRONICALLY AND MAY HAVE BEEN PHOTO REDUCED OR ENLARGED WHEN COPIED. HENCE, DO NOT RELY ON ANY SCALES QUOTED. WORK ONLY TO FIGURED DIMENSIONS (DO NOT SCALE). ALL DIMENSIONS TO BE CHECKED ON SITE, ANY ERRORS OR OMISSIONS TO BE REPORTED TO THE ENGINEER IMMEDIATELY.
4. FOUNDATIONS SUBJECT TO FINAL SITE INVESTIGATION. ASSUMED BEARING CAPACITY OF 120KNI/m².

C.D.M.
SIGNIFICANT RISKS AND HAZARDS:
BURIED SERVICES OBSTRUCTIONS IN THE GROUND
KEY DESIGN DECISIONS TO REDUCE OR ELIMINATE HAZARDS:

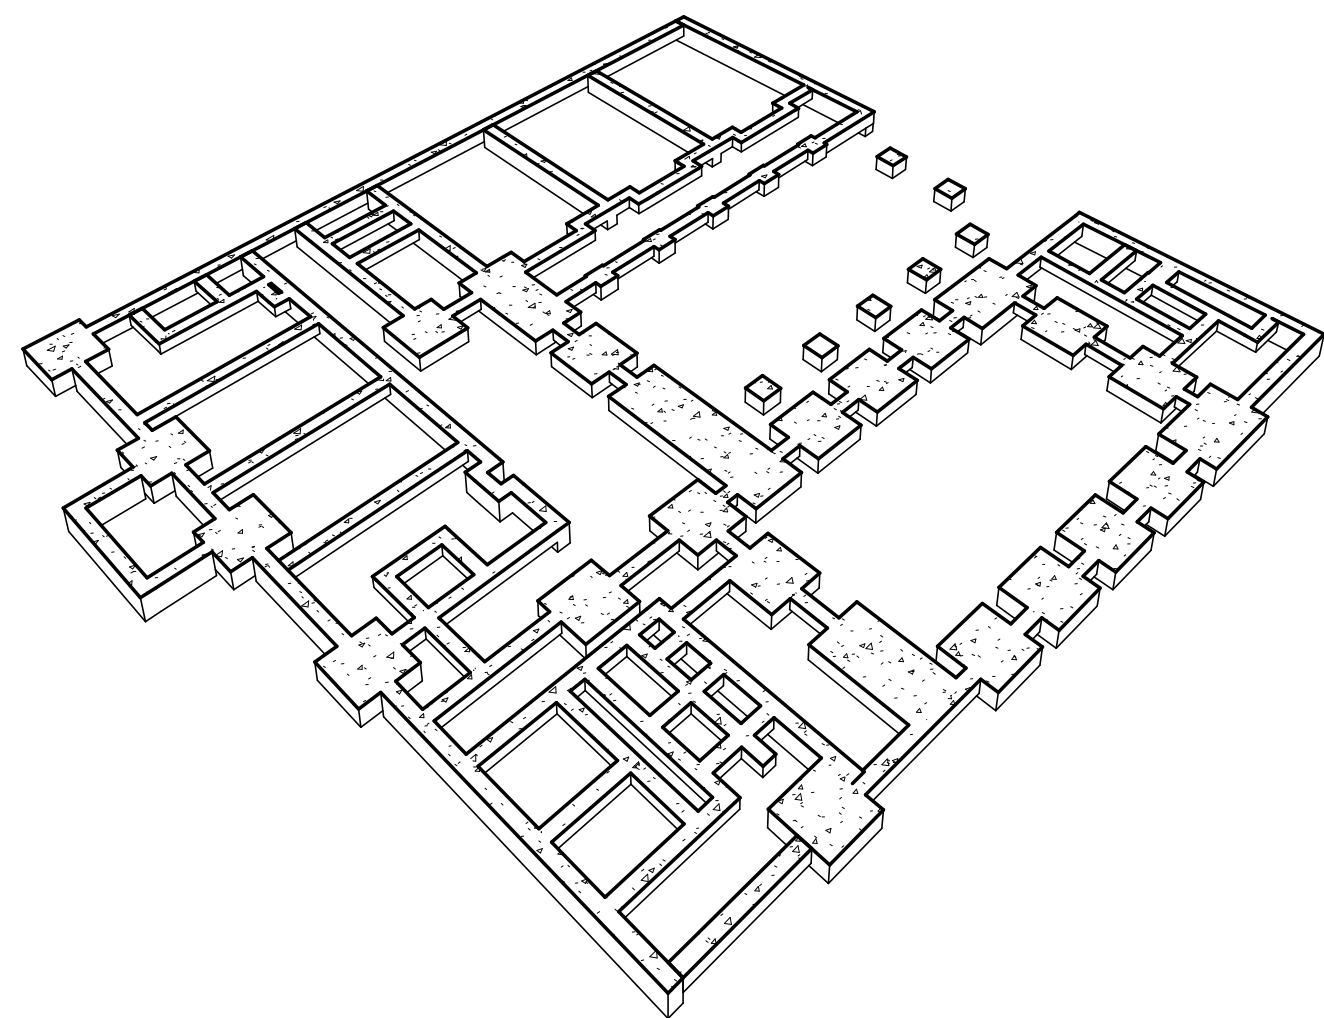

3D VIEW – FOUNDATION
LEVEL

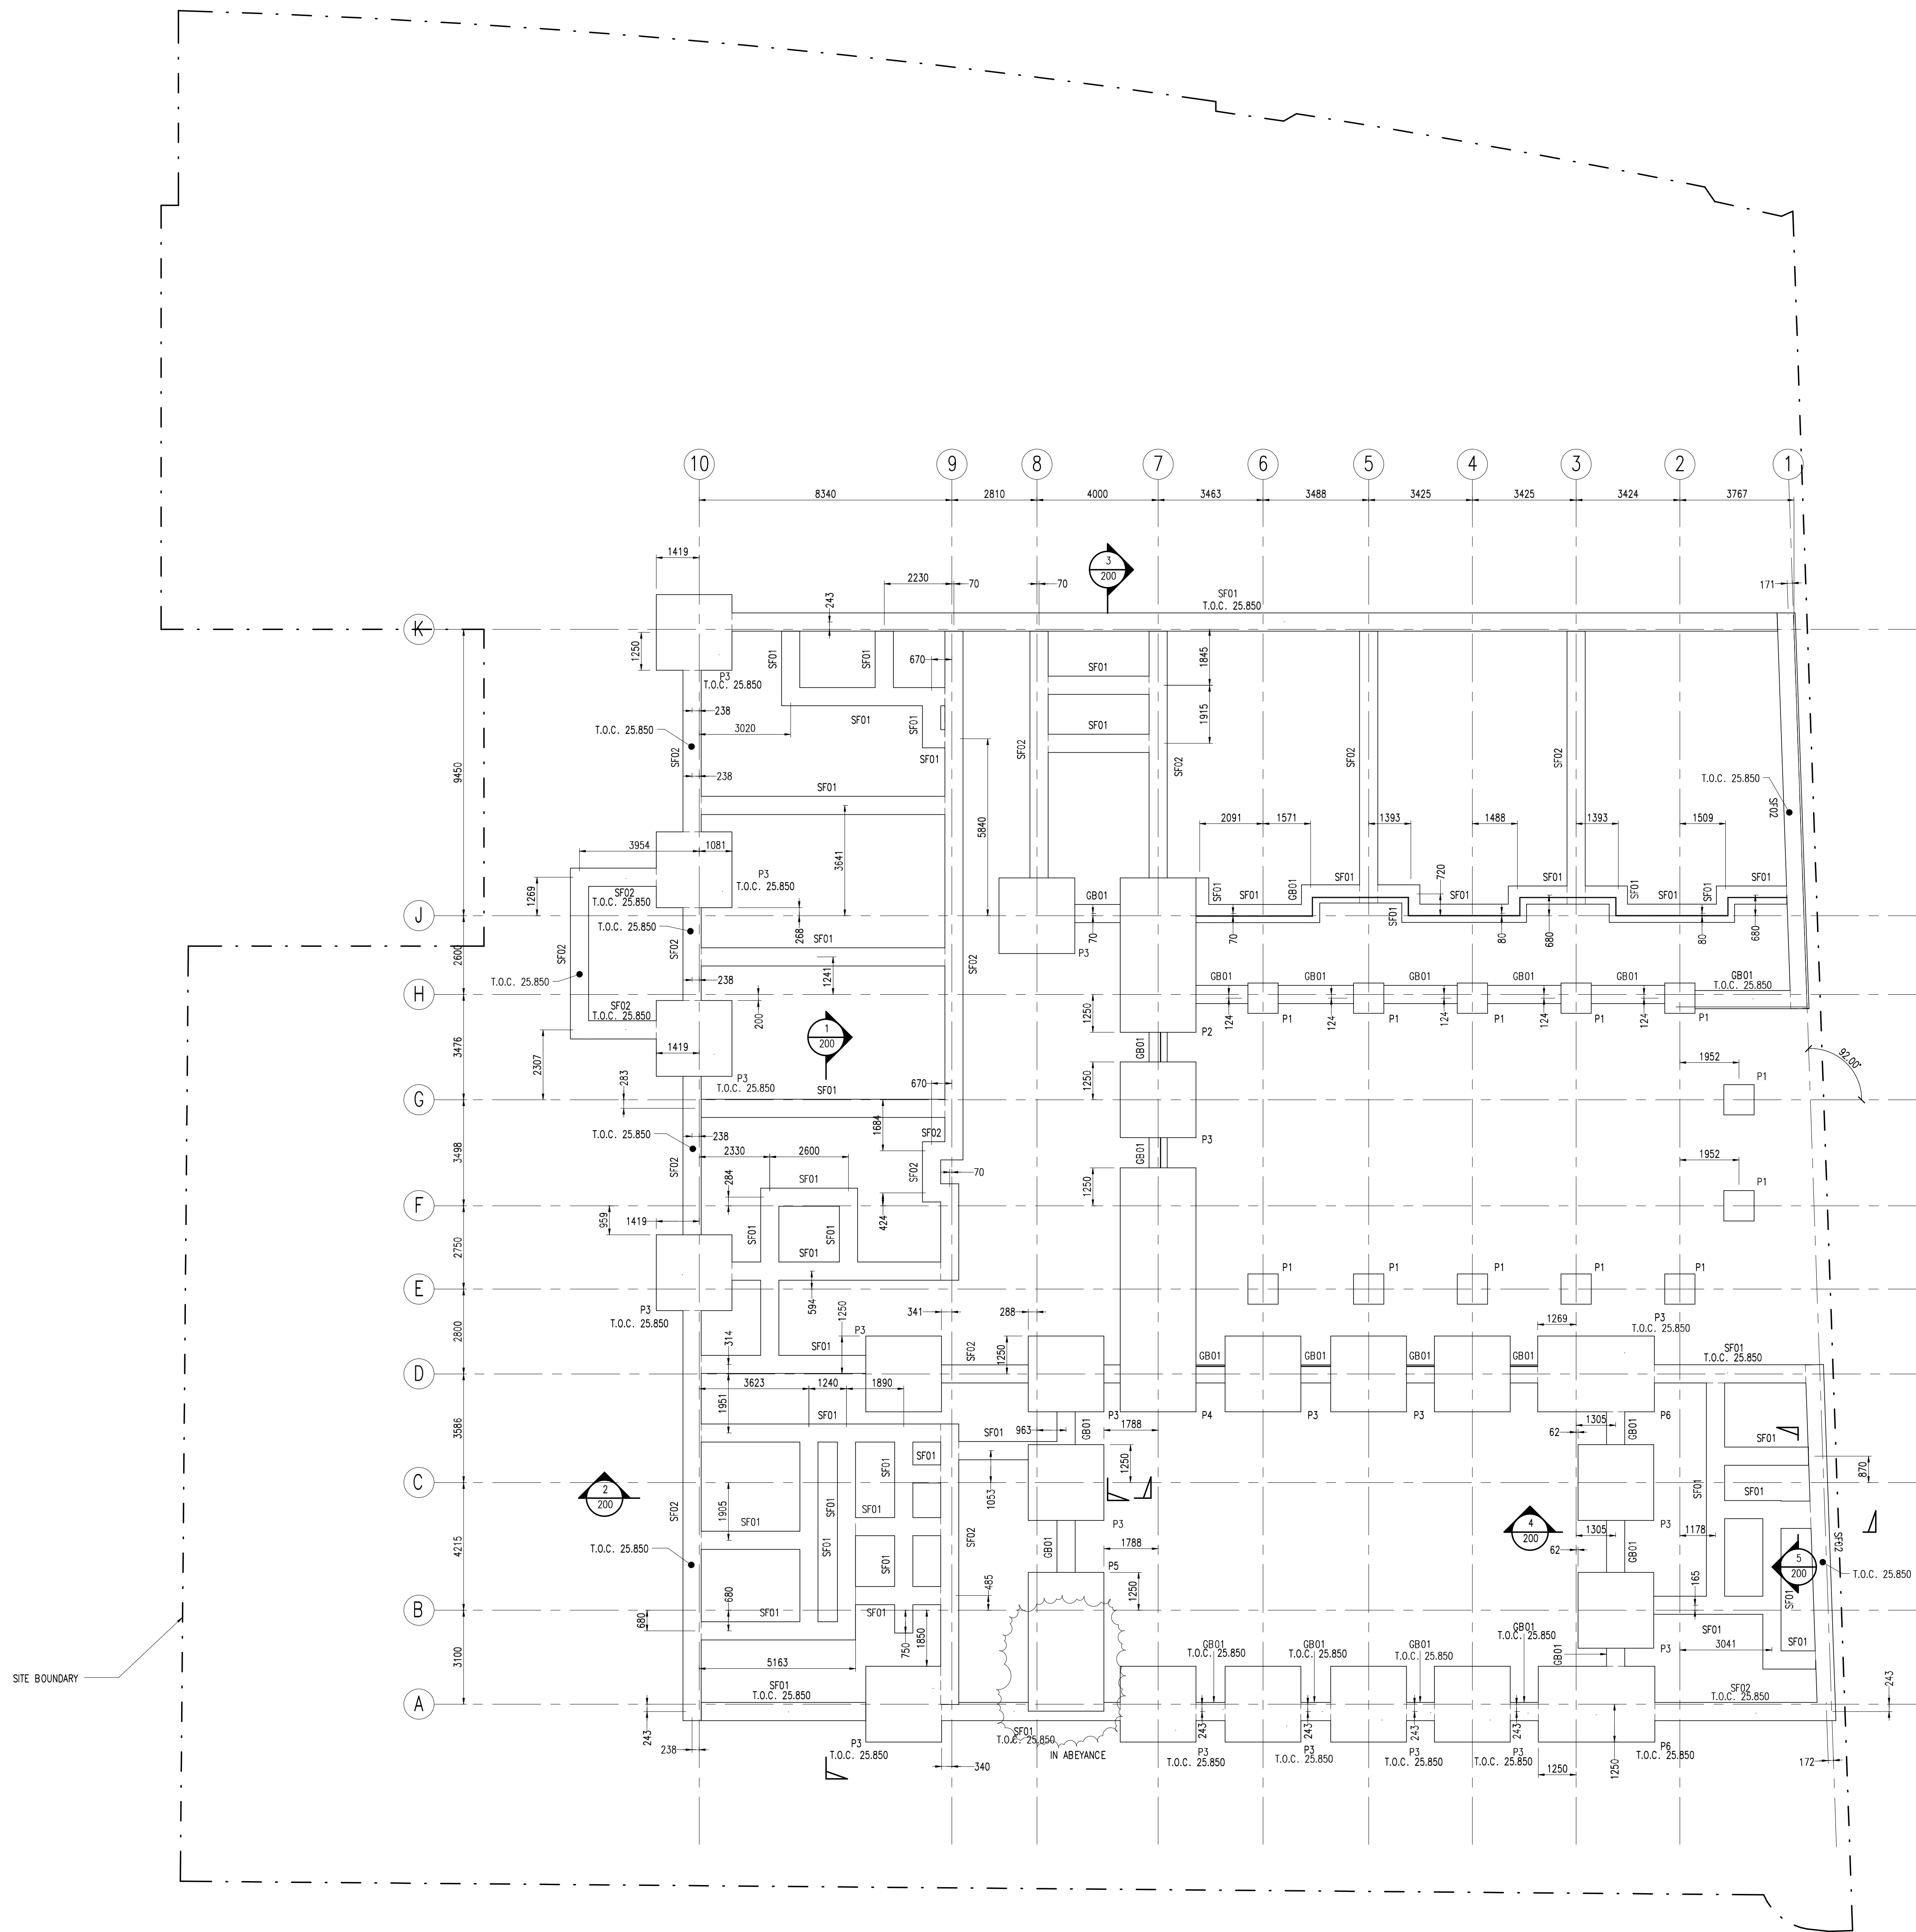


FOUNDATION PLAN
SCALE: 1 : 100

P3	21.07.14	RDK	STAGE D ISSUE
P2	11.07.14	ADF	REVISED FOR STAGE D
P1	12/11/13	AJH	ISSUED FOR INFORMATION
Rev	Date	By	Details Of Revision

STANLEY SIDINGS LTD

Project
HAWLEY PRIMARY SCHOOL

Title FOUNDATION PLAN

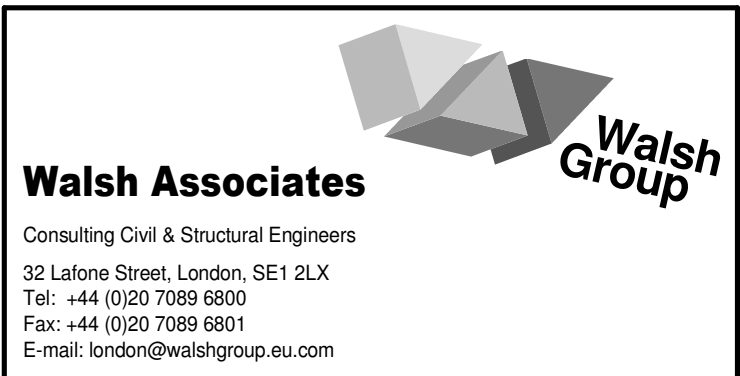

Status

STAGE D

Drawn A/JH	A0 Scales 1 : 100		
Date 11/11/13	Eng. PM	Chk. PM	App'd. PM

File Ref.

ACTUAL DIMENSION = 80mm

Drawing No.	Rev.
2765.1/099	P3