
 
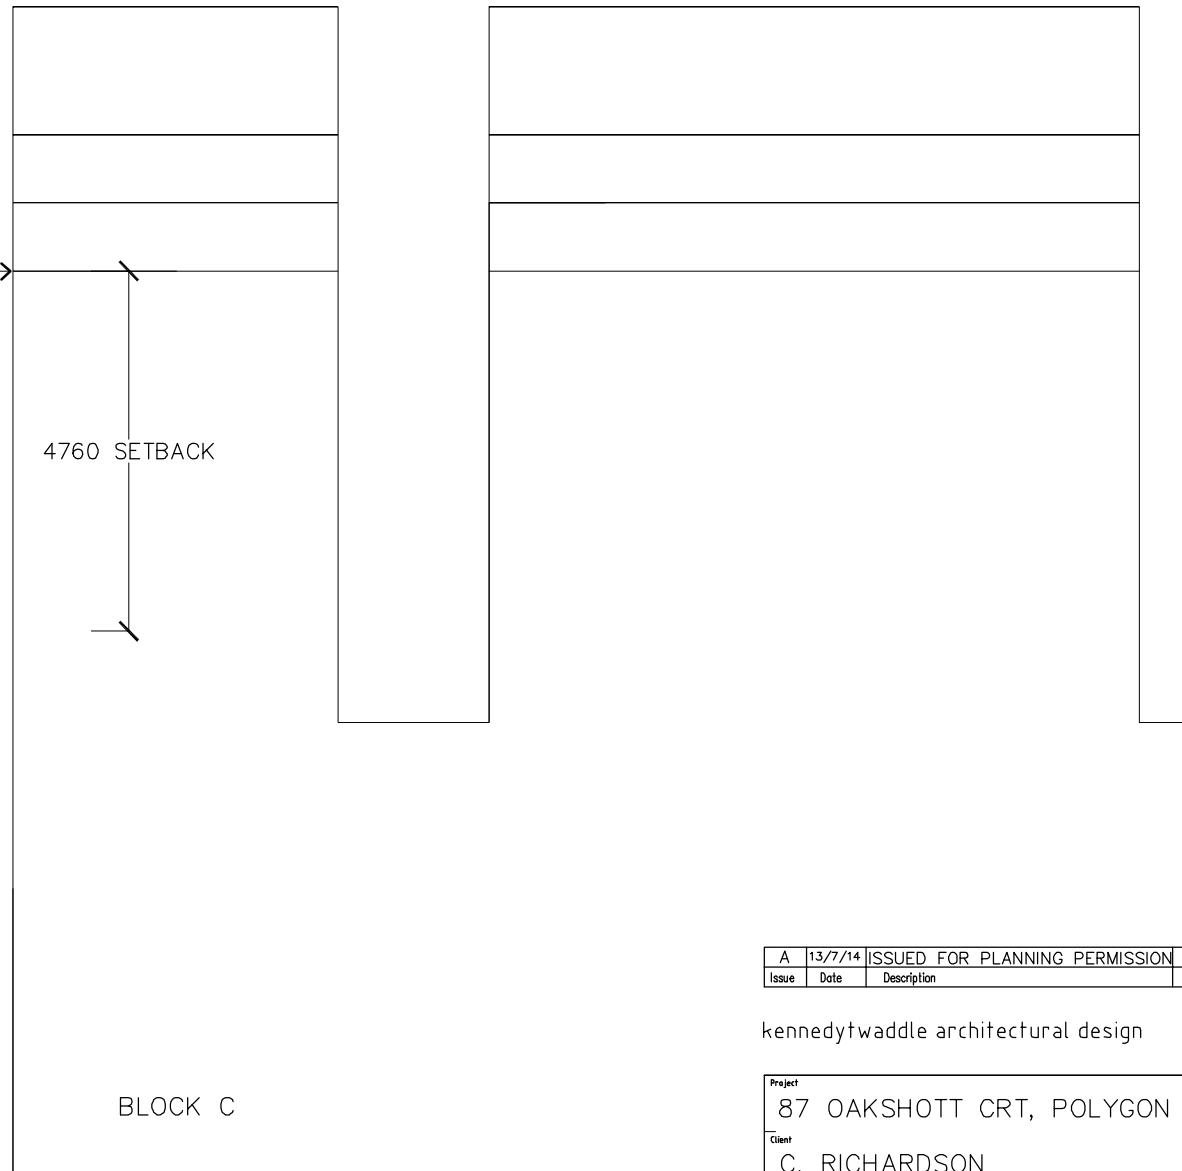
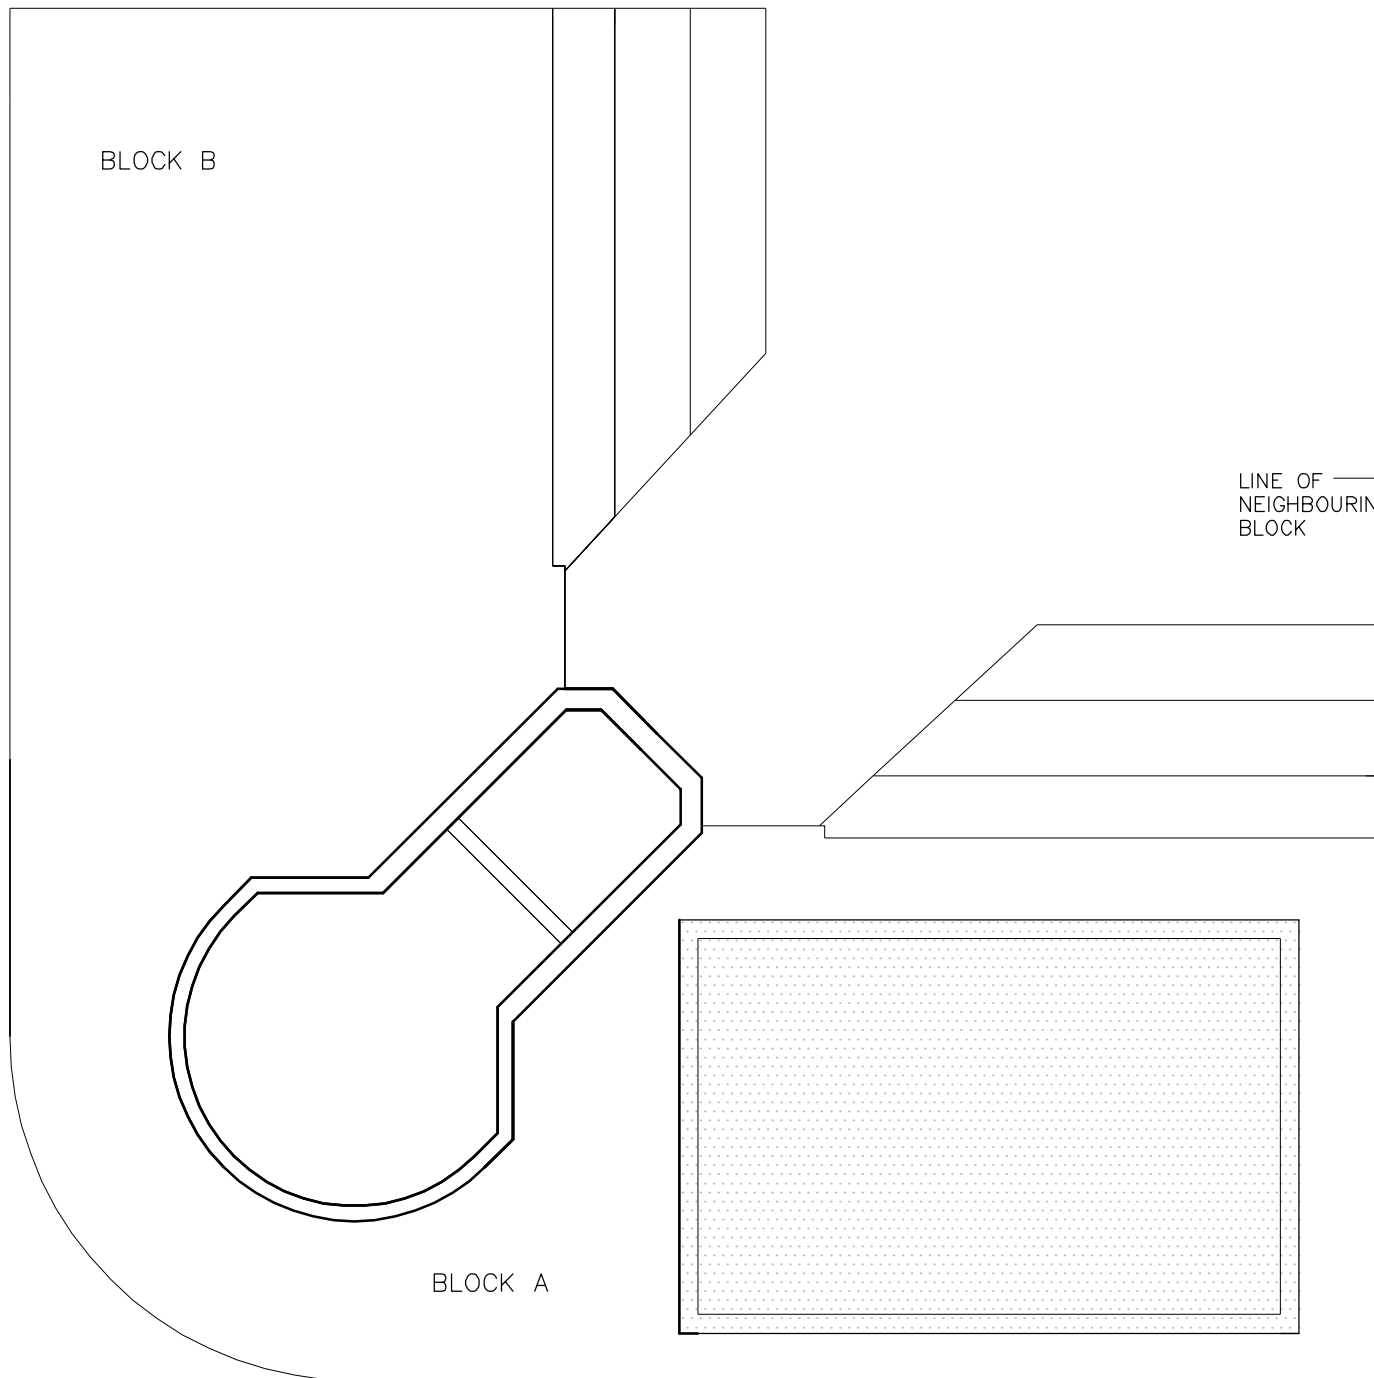
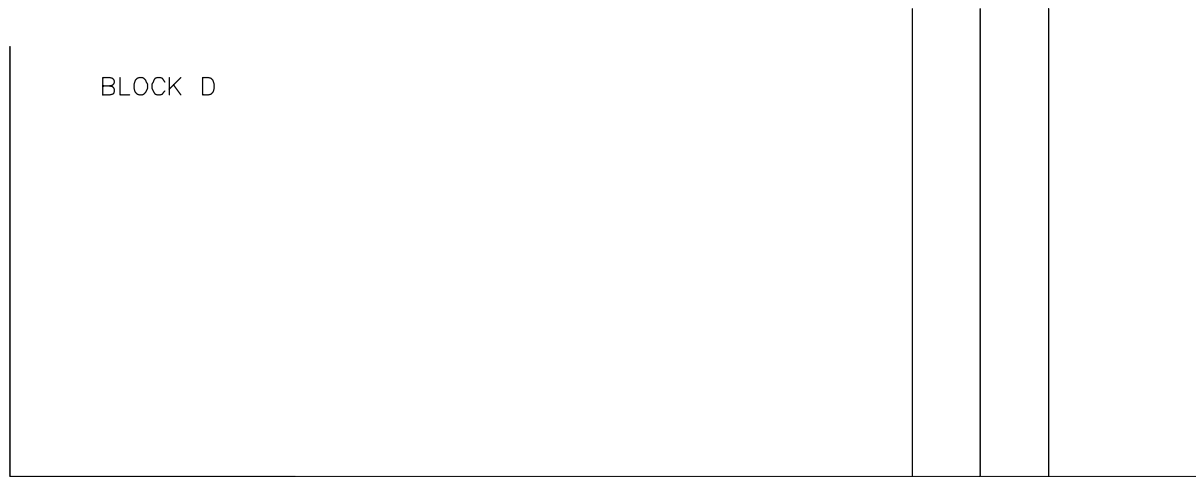


do not scale : all dimensions to be checked on site  
 designer to be notified of any discrepancies  
 copyright kennedytwaddle architectural design

notes

BLOCK A & B IS A DESIGNATED  
 SEPARATE BLOCK

ALL MAINTENANCE ROUTES  
 MAINTAINED

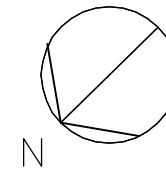

Issue	Date	Description	Drawn	Checked
A	13/7/14	ISSUED FOR PLANNING PERMISSION	CT	CR

kennedytwaddle architectural design  
 24 Tottenham Road,  
 London N1 4BZ  
 TEL 020 7249 8995

Project 87 OAKSHOTT CRT, POLYGON RD, NW1					
Client C. RICHARDSON					
Title PROPOSED ROOF PLAN					
Scale 1:100@A3	Date JUN 2014	Job Number KT/NW1/1	Type 100	Dwg Number 013	Issue A