




EXISTING FIRST FLOOR

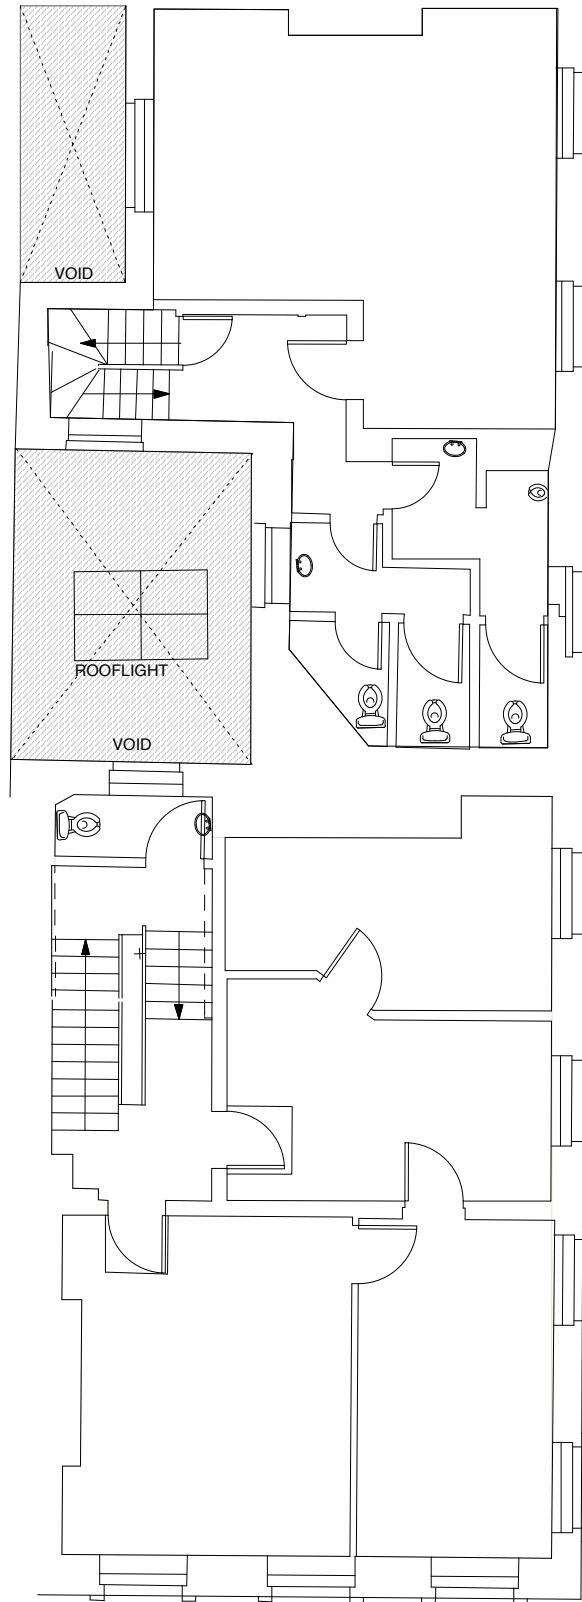

EXISTING SECOND FLOOR

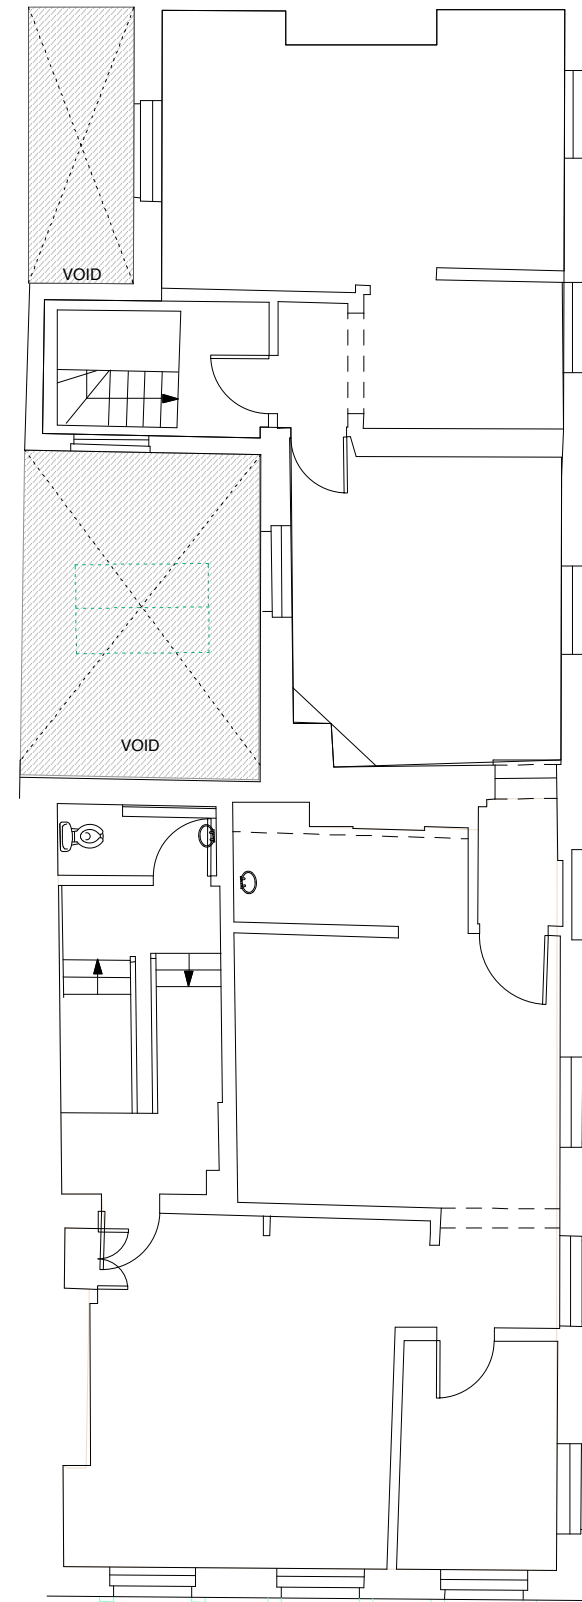

EXISTING THIRD FLOOR

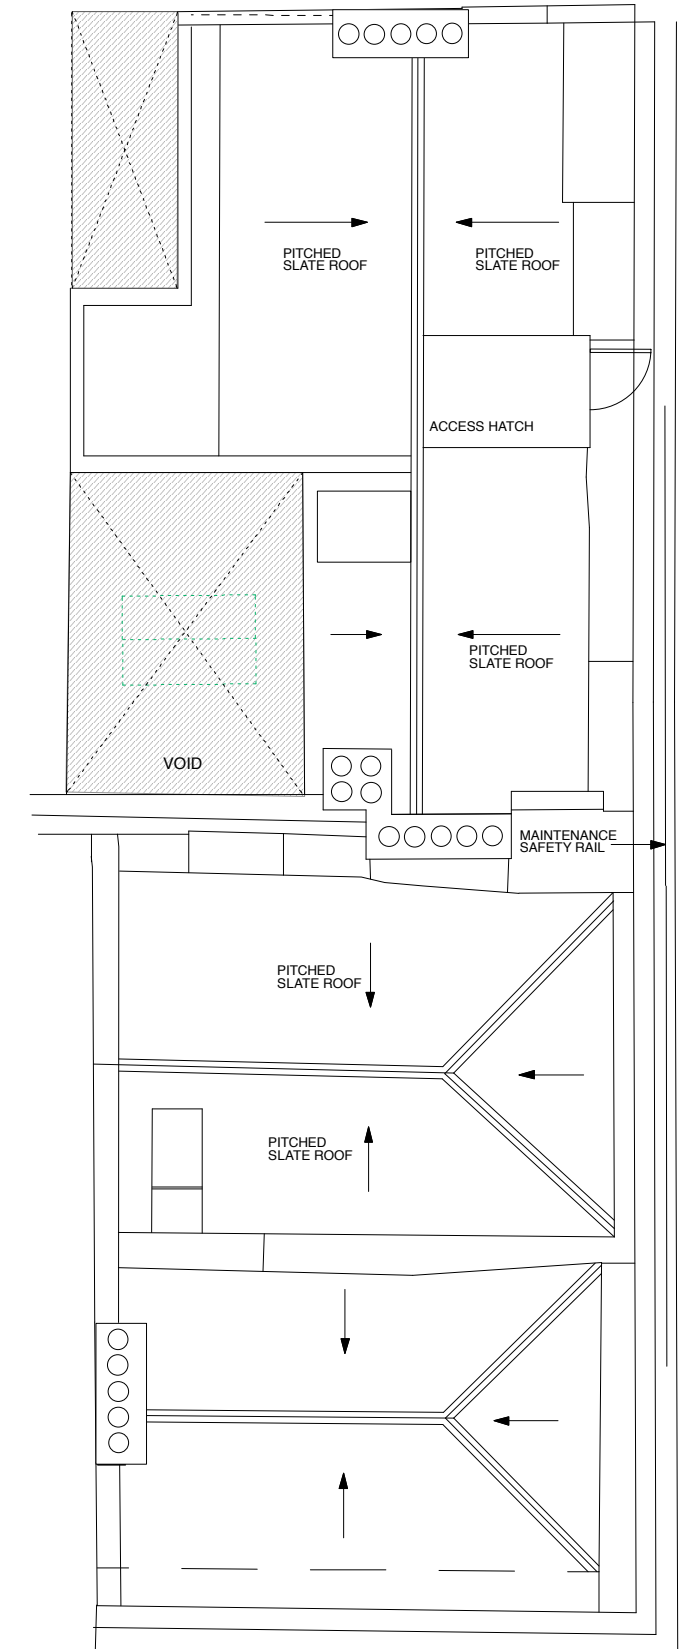


EXISTING ROOF PLAN

**PLANNING**



Roland Cowan Architects  
 99 Westbourne Park Villas London W2 5ED  
 T 0207 229 5599 E info@rca.uk.com  
 F 0207 229 5566 W www.rca.uk.com

 

Project 1329: 64 CHARLOTTE STREET LONDON W1T 4QD			
Drawing Title <b>EXISTING FIRST, SECOND, THIRD FLOOR &amp; ROOF PLANS</b>			
Dwg No.	<b>1329-EX-02</b>	Revision	
Scale	<b>1:100 @ A3</b>	Date	<b>JUNE. 2014</b>
		Drawn by	<b>MP</b>

DO NOT SCALE FROM THIS DRAWING. USE FIGURED DIMENSIONS ONLY. ANY DISCREPANCIES ARE TO BE REPORTED TO RCA IMMEDIATELY. PRIOR TO THE EXECUTION OF THE WORKS ON SITE ALL DIMENSIONS TO BE VERIFIED ON SITE BEFORE ANY WORK IS PUT IN HAND.