


London Valley roof, south facing section

(20 degree pitch and slate covering)

roof hatch

8 x Solar panels

Parapet wall blocks view of panels from the street

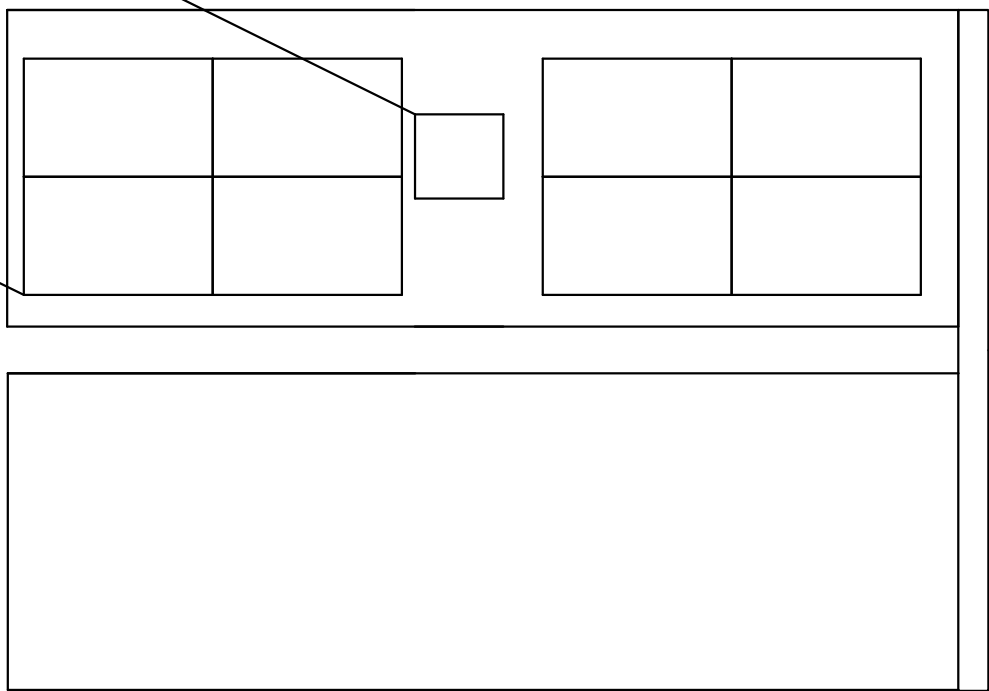

4000 mm



Client / Partner Stephen Plowden		Date 31.07.14	Scale 1:100	Sheet Size A4
Project Name 69 Albert Street		Drawn By JC	Checked By	Approved By -
Drawing Title Roof plan and Panel layout		Drawing No. 1	Rev B	