


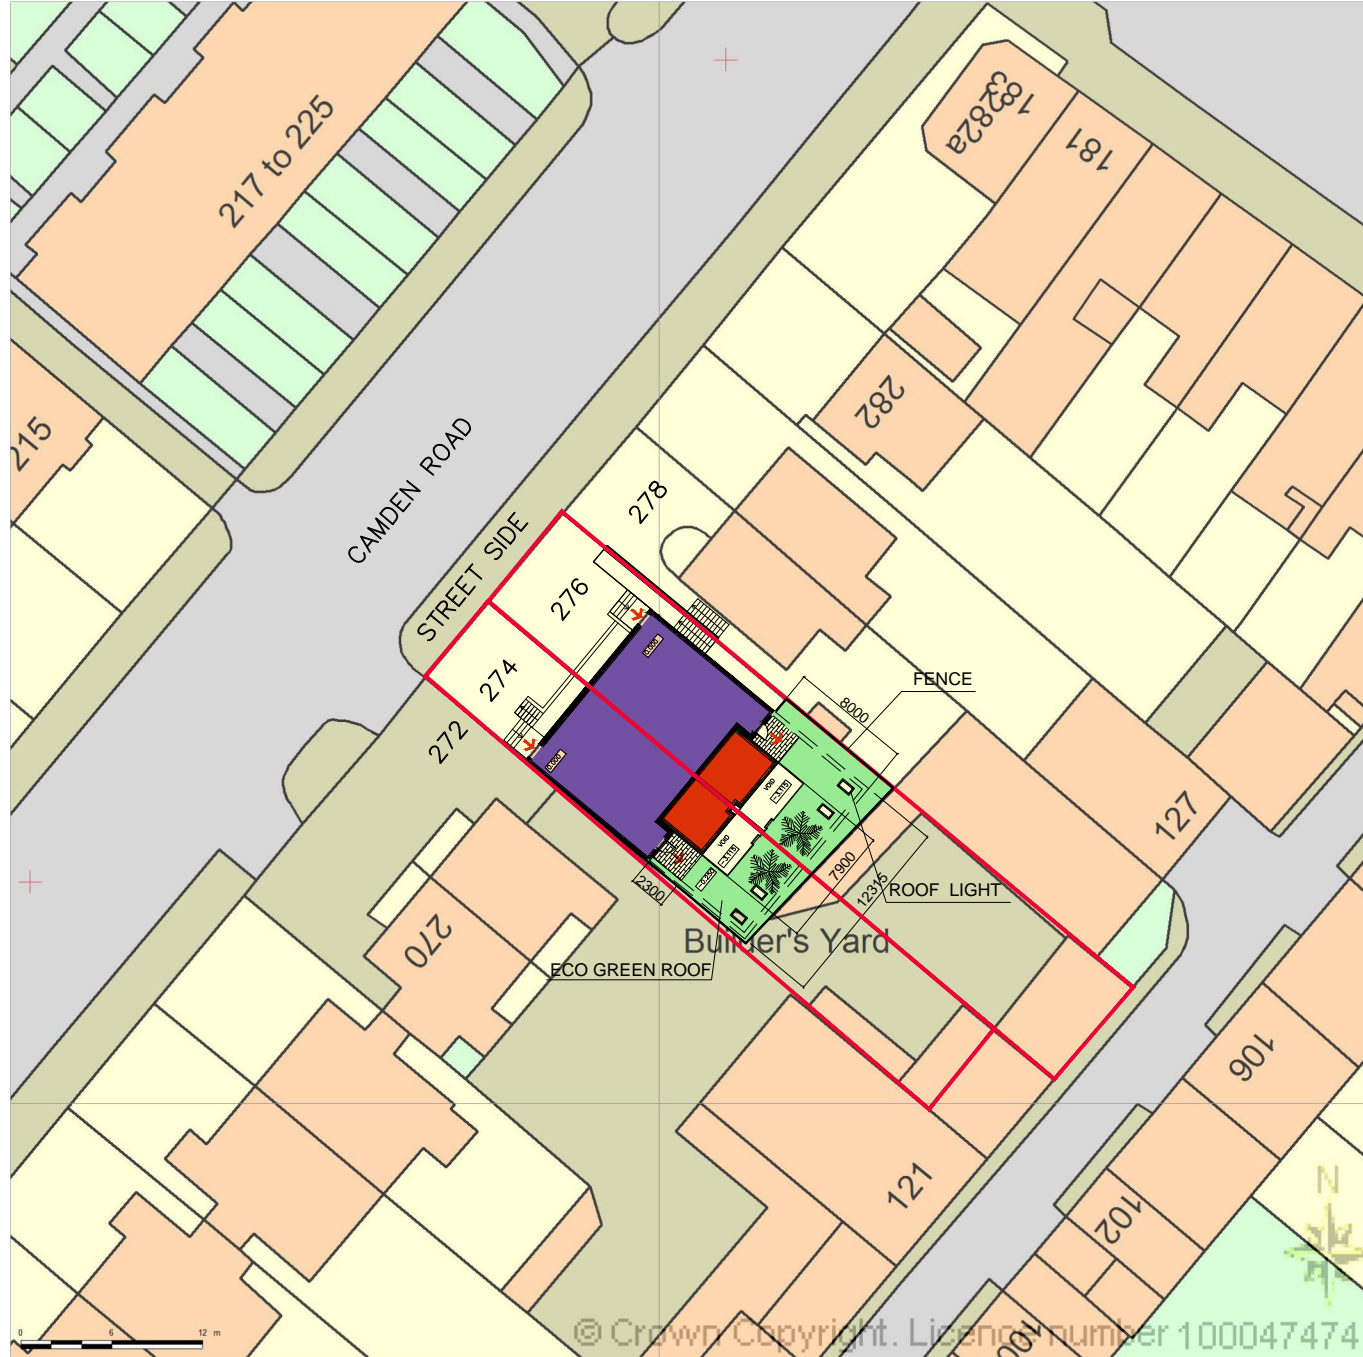


BLOCK PLAN  
 AREA 90m x 90m  
 SCALE 1:500 on A4  
 CENTRE COORDINATES: 529802, 184928



Supplied by Streetwise Maps Ltd  
 www.streetwise.net  
 Licence No: 100047474  
 30/07/2014 22:53:28

MASTERPLAN SCALE 1:500.

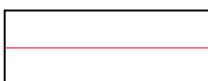-  EXISTING
-  PROPOSED
-  BONDARY LINE

REV.	Date: 08/07/14 Scale: 1:500/A3 Drawn by: SZ	Drawing No: 274/6-A001 Drawing Title: SITE PLAN.	Project: 274-276 CAMDEN ROAD NW1 9AB Client: O'NEILL INVESTMENTS LIMITED	Arch Svetlana Zanina 276 Camden Road NW1 9AB Mob: + 44 (0) 7989697333 E-mail: svetlazana@yahoo.co.uk
------	---	---	---	---