



SITE LOCATION

# PLANNING



Roland Cowan Architects

99 Westbourne Park Villas London W2 5ED

T 0207 229 5599 E info@rca.uk.com

F 0207 229 5566 W www.rca.uk.com

Project 1329: 64 CHARLOTTE STREET LONDON W1T 4QD

Drawing Title

**SITE PLAN**

Dwg No. **1329-LOC**


Revision

Scale


Date **JUNE. 2014**

Drawn by **MP**

DO NOT SCALE FROM THIS DRAWING. USE FIGURED DIMENSIONS ONLY. ANY DISCREPANCIES ARE TO BE REPORTED TO RCA IMMEDIATELY. PRIOR TO THE EXECUTION OF THE WORKS ON SITE ALL DIMENSIONS TO BE VERIFIED ON SITE BEFORE ANY WORK IS PUT IN HAND.

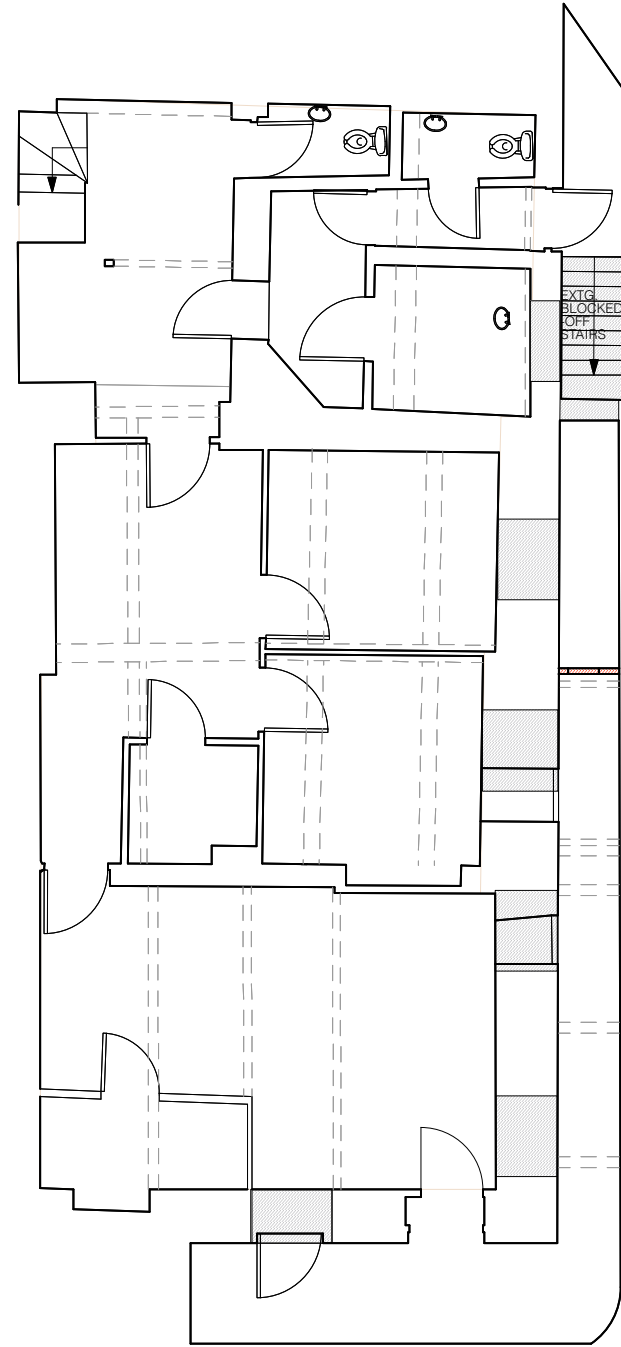

EXISTING BASEMENT LEVEL

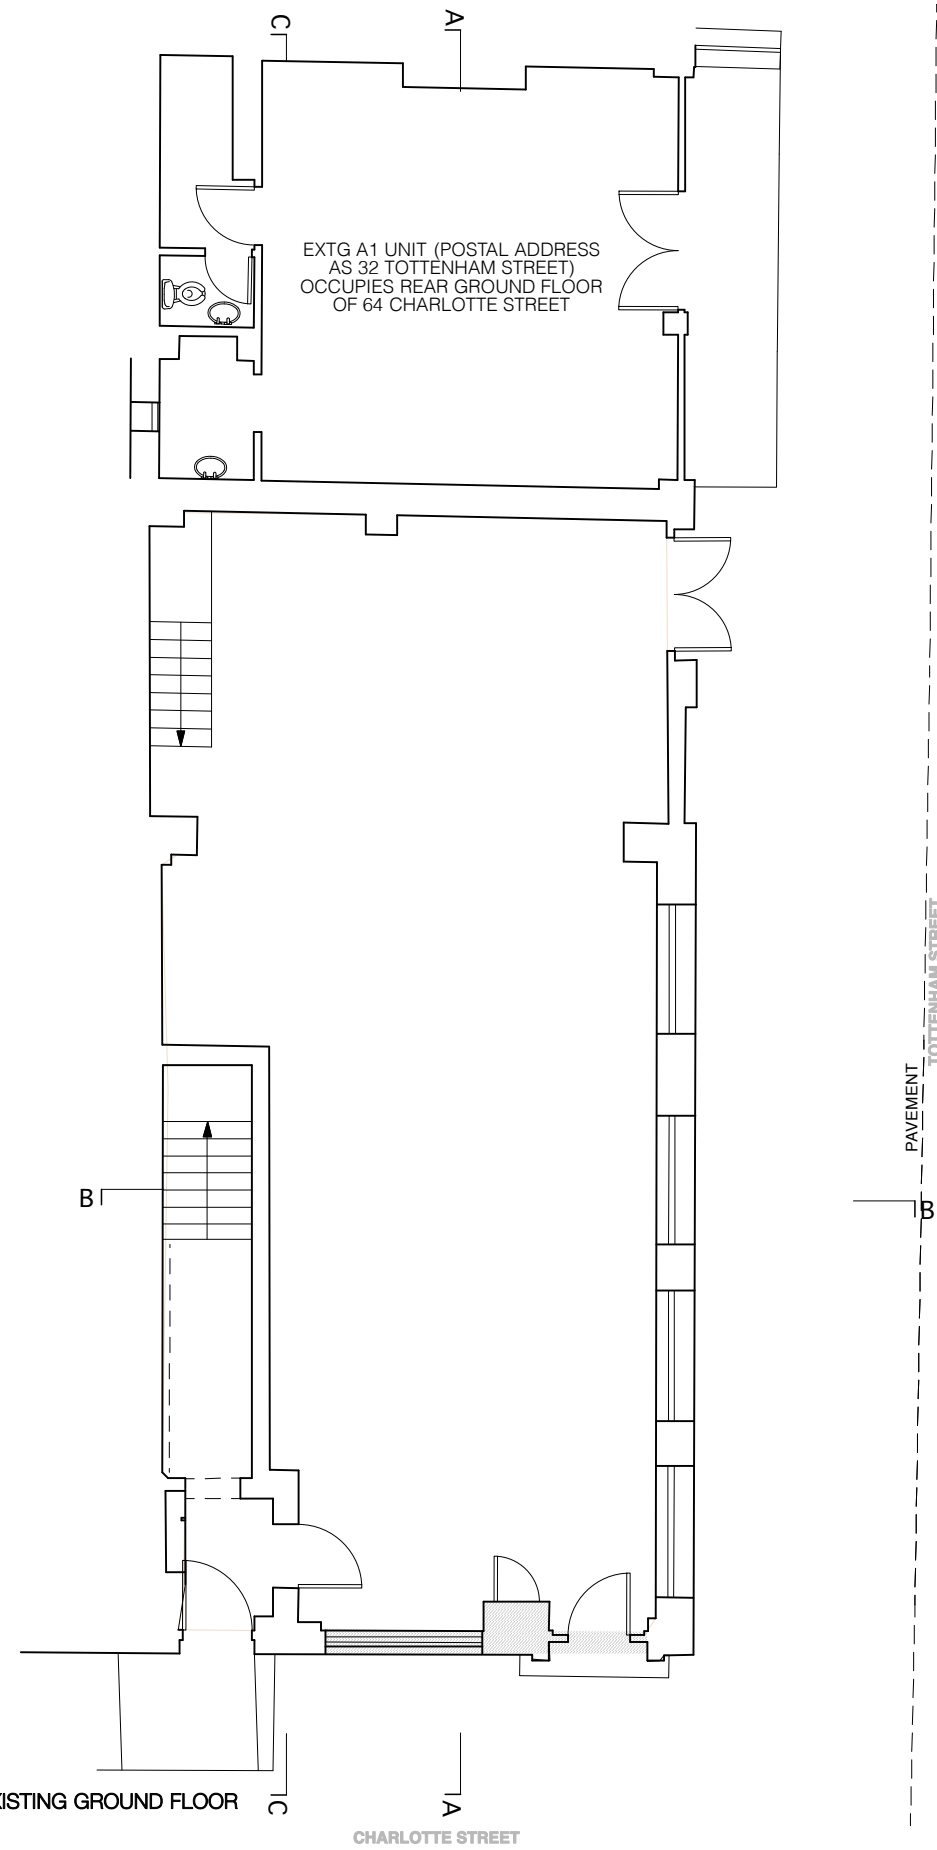


EXISTING GROUND FLOOR

CHARLOTTE STREET

PAVEMENT  
TOTTENHAM STREET


# PLANNING

 


**Roland Cowan Architects**  
99 Westbourne Park Villas London W2 5ED  
T 0207 229 5599 E info@rca.uk.com  
F 0207 229 5566 W www.rca.uk.com

Project 1329: 64 CHARLOTTE STREET LONDON W1T 4QD			
Drawing Title <b>EXISTING BASEMENT &amp; GROUND FLOOR PLANS</b>			
Dwg No.	<b>1329-EX-01</b>	Revision	
Scale	<b>1:100 @ A3</b>	Date	<b>JUNE. 2014</b>
		Drawn by	<b>MP</b>


DO NOT SCALE FROM THIS DRAWING. USE FIGURED DIMENSIONS ONLY. ANY DISCREPANCIES ARE TO BE REPORTED TO RCA IMMEDIATELY. PRIOR TO THE EXECUTION OF THE WORKS ON SITE ALL DIMENSIONS TO BE VERIFIED ON SITE BEFORE ANY WORK IS PUT IN HAND.

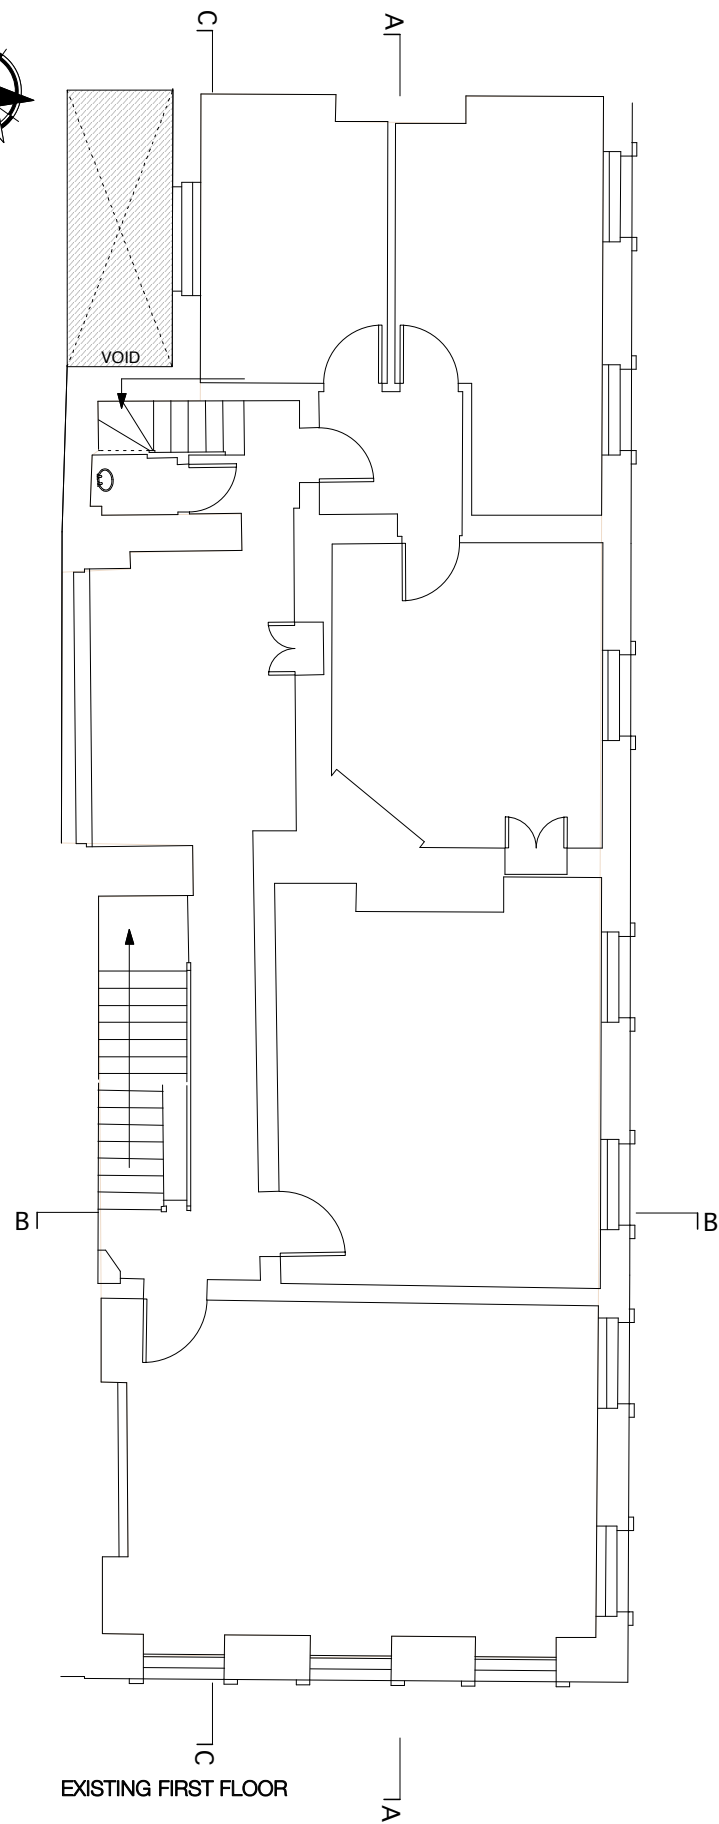


EXISTING FIRST FLOOR

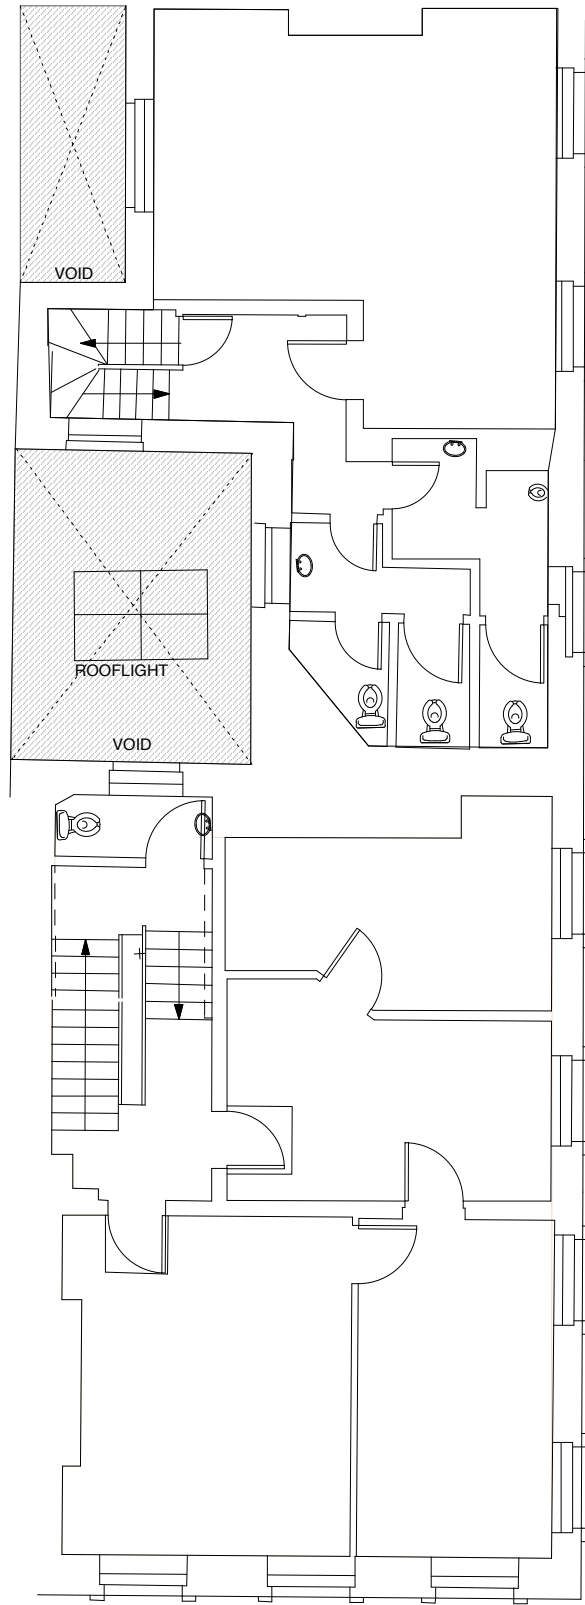

EXISTING SECOND FLOOR

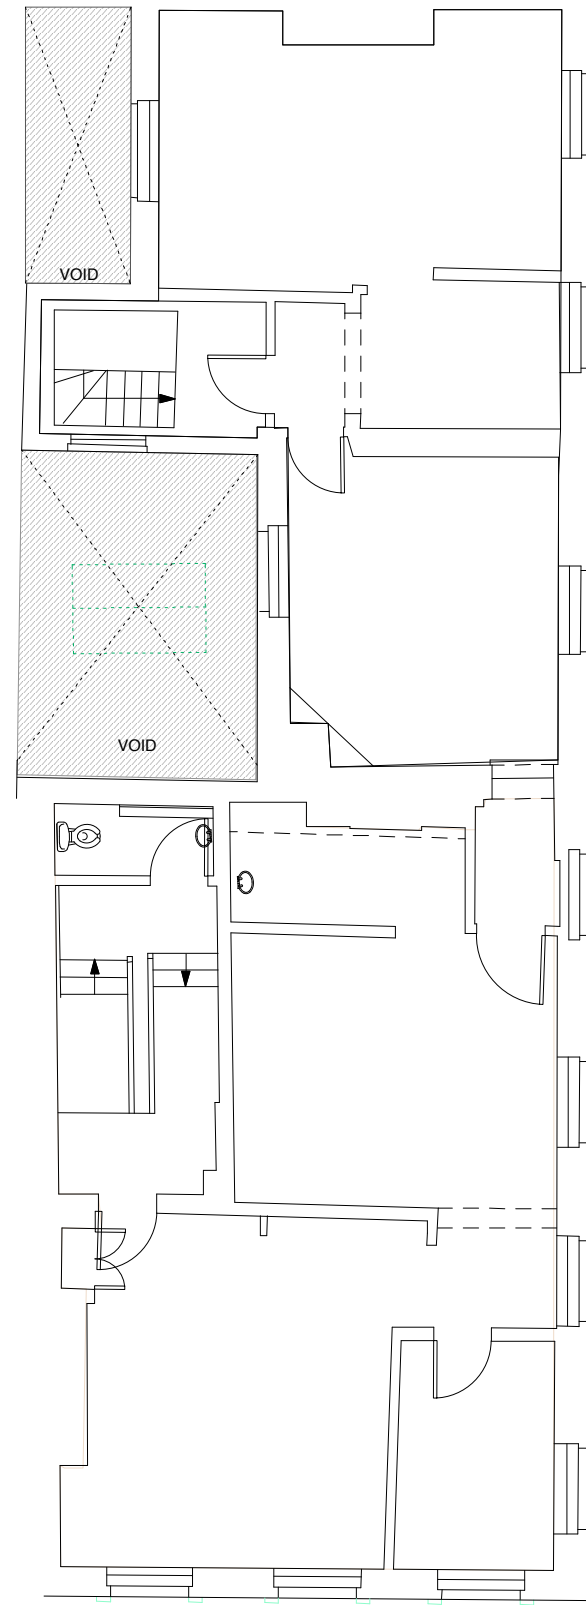

EXISTING THIRD FLOOR

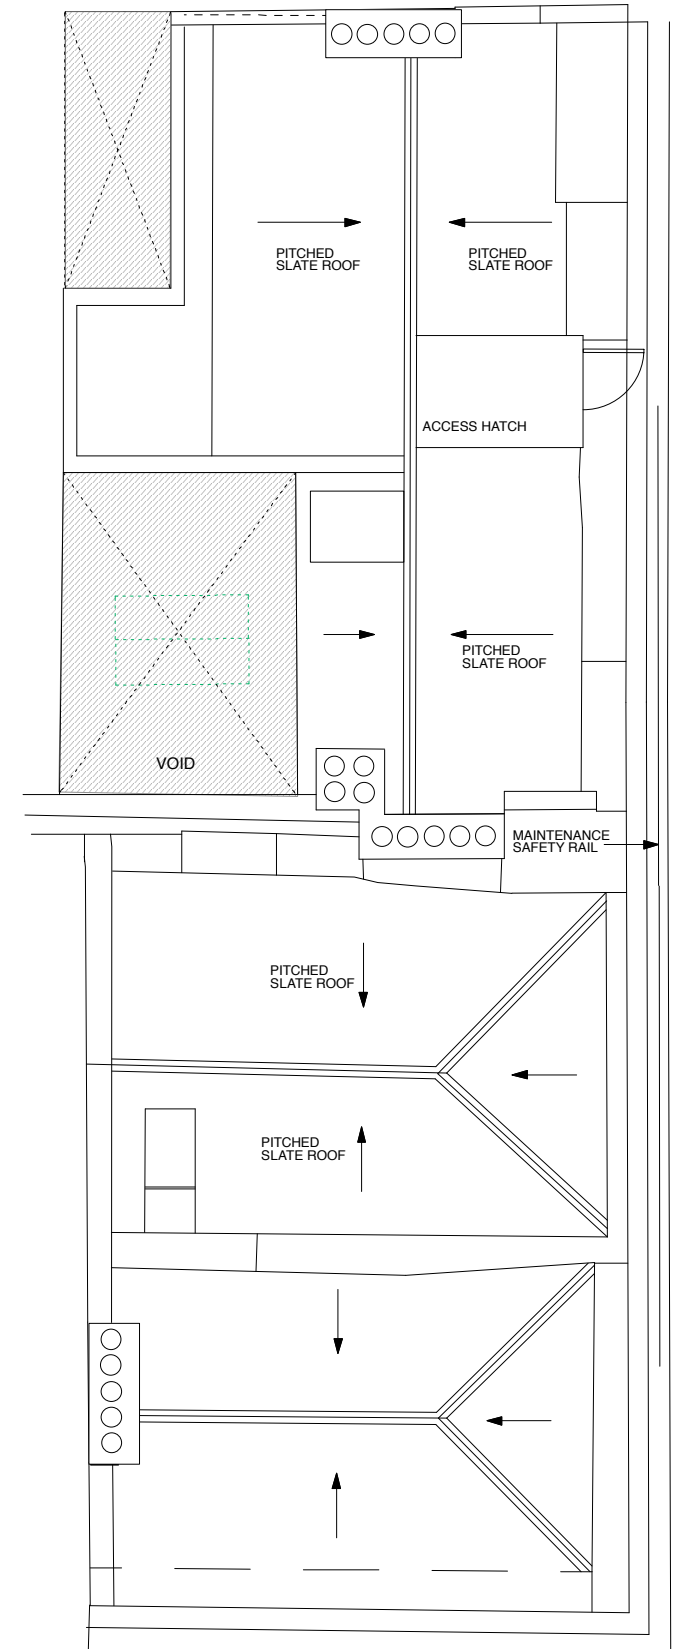


EXISTING ROOF PLAN

**PLANNING**



**Roland Cowan Architects**  
 99 Westbourne Park Villas London W2 5ED  
 T 0207 229 5599 E info@rca.uk.com  
 F 0207 229 5566 W www.rca.uk.com

 

Project 1329: 64 CHARLOTTE STREET LONDON W1T 4QD			
Drawing Title <b>EXISTING FIRST, SECOND, THIRD FLOOR &amp; ROOF PLANS</b>			
Dwg No.	<b>1329-EX-02</b>	Revision	
Scale	<b>1:100 @ A3</b>	Date	<b>JUNE. 2014</b>
		Drawn by	<b>MP</b>

DO NOT SCALE FROM THIS DRAWING. USE FIGURED DIMENSIONS ONLY. ANY DISCREPANCIES ARE TO BE REPORTED TO RCA IMMEDIATELY. PRIOR TO THE EXECUTION OF THE WORKS ON SITE ALL DIMENSIONS TO BE VERIFIED ON SITE BEFORE ANY WORK IS PUT IN HAND.



EXISTING FRONT ELEVATION

OUTLINE OF EXISTING  
LIGHTWELL BELOW  
PAVEMENT LIGHTS

**PLANNING**




Roland Cowan Architects

99 Westbourne Park Villas London W2 5ED

T 0207 229 5599 E info@rca.uk.com

F 0207 229 5566 W www.rca.uk.com

 

Project 1329: 64 CHARLOTTE STREET LONDON W1T 4QD

Drawing Title **EXISTING FRONT ELEVATION**

Dwg No. **1329-EX-03** Revision

Scale **1:100 @ A3** Date **JUNE. 2014** Drawn by **MP**


DO NOT SCALE FROM THIS DRAWING. USE FIGURED DIMENSIONS ONLY. ANY DISCREPANCIES ARE TO BE REPORTED TO RCA IMMEDIATELY. PRIOR TO THE EXECUTION OF THE WORKS ON SITE ALL DIMENSIONS TO BE VERIFIED ON SITE BEFORE ANY WORK IS PUT IN HAND.



**PLANNING**




**Roland Cowan Architects**  
 99 Westbourne Park Villas London W2 5ED  
 T 0207 229 5599 E info@rca.uk.com  
 F 0207 229 5566 W www.rca.uk.com

 

Project 1329: 64 CHARLOTTE STREET LONDON W1T 4QD			
Drawing Title <b>EXISTING SIDE ELEVATION</b>			
Dwg No.	<b>1329-EX-04</b>	Revision	
Scale	<b>1:100 @ A3</b>	Date	<b>JUNE. 2014</b>
		Drawn by	<b>MP</b>


DO NOT SCALE FROM THIS DRAWING. USE FIGURED DIMENSIONS ONLY. ANY DISCREPANCIES ARE TO BE REPORTED TO RCA IMMEDIATELY. PRIOR TO THE EXECUTION OF THE WORKS ON SITE ALL DIMENSIONS TO BE VERIFIED ON SITE BEFORE ANY WORK IS PUT IN HAND.

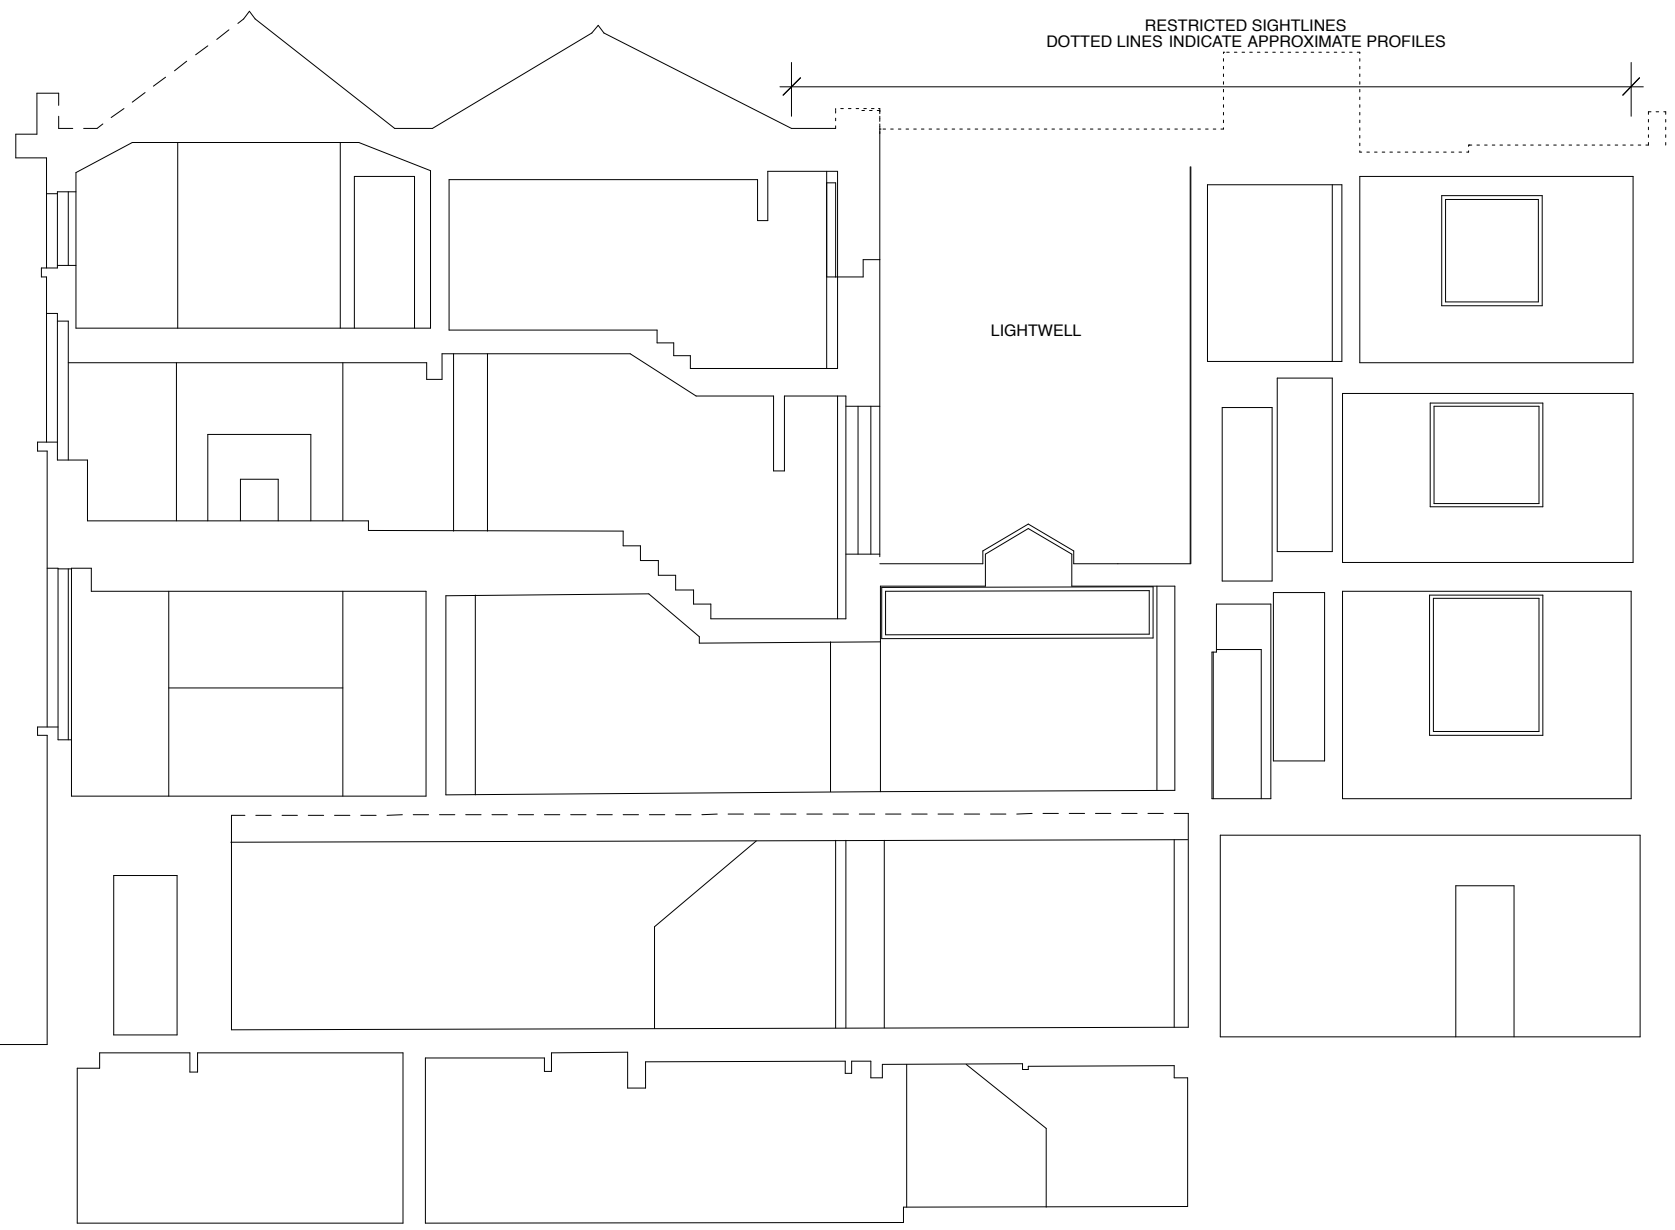

CHARLOTTE STREET

EXISTING SECTION CC

**PLANNING**

 <b>Roland Cowan Architects</b> 99 Westbourne Park Villas London W2 5ED <b>T</b> 0207 229 5599 <b>E</b> info@rca.uk.com <b>F</b> 0207 229 5566 <b>W</b> www.rca.uk.com	Project 1329: 64 CHARLOTTE STREET LONDON W1T 4QD		
	Drawing Title <b>EXISTING SECTION CC</b>		
	Dwg No. <b>1329-EX-05</b>	Revision	
	Scale <b>1:100 @ A3</b>	Date <b>JUNE. 2014</b>	Drawn by <b>MP</b>
<small>DO NOT SCALE FROM THIS DRAWING. USE FIGURED DIMENSIONS ONLY. ANY DISCREPANCIES ARE TO BE REPORTED TO RCA IMMEDIATELY. PRIOR TO THE EXECUTION OF THE WORKS ON SITE ALL DIMENSIONS TO BE VERIFIED ON SITE BEFORE ANY WORK IS PUT IN HAND.</small>			




EXISTING SECTION AA

**PLANNING**




Roland Cowan Architects  
 99 Westbourne Park Villas London W2 5ED  
 T 0207 229 5599 E info@rca.uk.com  
 F 0207 229 5566 W www.rca.uk.com

 

Project 1329: 64 CHARLOTTE STREET LONDON W1T 4QD			
Drawing Title <b>EXISTING SECTION AA</b>			
Dwg No.	<b>1329-EX-06</b>	Revision	
Scale	<b>1:100 @ A3</b>	Date	<b>JUNE. 2014</b>
		Drawn by	<b>MP</b>

DO NOT SCALE FROM THIS DRAWING. USE FIGURED DIMENSIONS ONLY. ANY DISCREPANCIES ARE TO BE REPORTED TO RCA IMMEDIATELY. PRIOR TO THE EXECUTION OF THE WORKS ON SITE ALL DIMENSIONS TO BE VERIFIED ON SITE BEFORE ANY WORK IS PUT IN HAND.

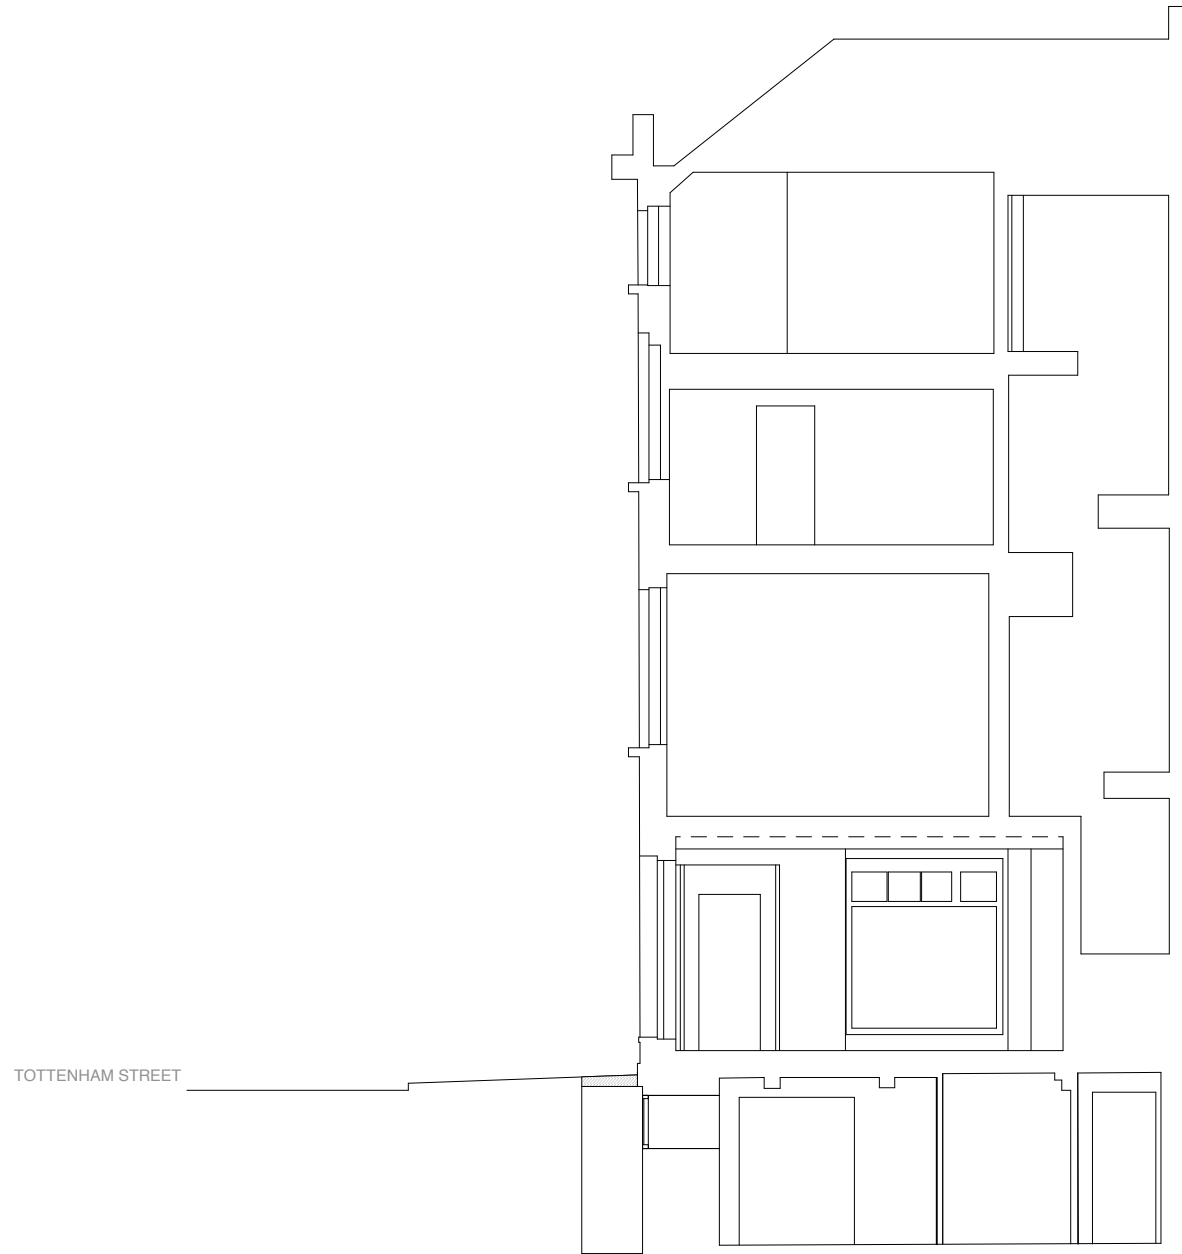

EXISTING SECTION BB

**PLANNING**

	<p><b>Roland Cowan Architects</b>          99 Westbourne Park Villas London W2 5ED  <b>T</b> 0207 229 5599 <b>E</b> info@rca.uk.com  <b>F</b> 0207 229 5566 <b>W</b> www.rca.uk.com</p>	Project 1329: 64 CHARLOTTE STREET LONDON W1T 4QD	
		Drawing Title <b>EXISTING SECTION BB</b>	
		Dwg No. <b>1329-EX-07</b>	Revision
		Scale <b>1:100 @ A3</b>	Date <b>JUNE. 2014</b> Drawn by <b>MP</b>
DO NOT SCALE FROM THIS DRAWING. USE FIGURED DIMENSIONS ONLY. ANY DISCREPANCIES ARE TO BE REPORTED TO RCA IMMEDIATELY. PRIOR TO THE EXECUTION OF THE WORKS ON SITE ALL DIMENSIONS TO BE VERIFIED ON SITE BEFORE ANY WORK IS PUT IN HAND.			