







Z



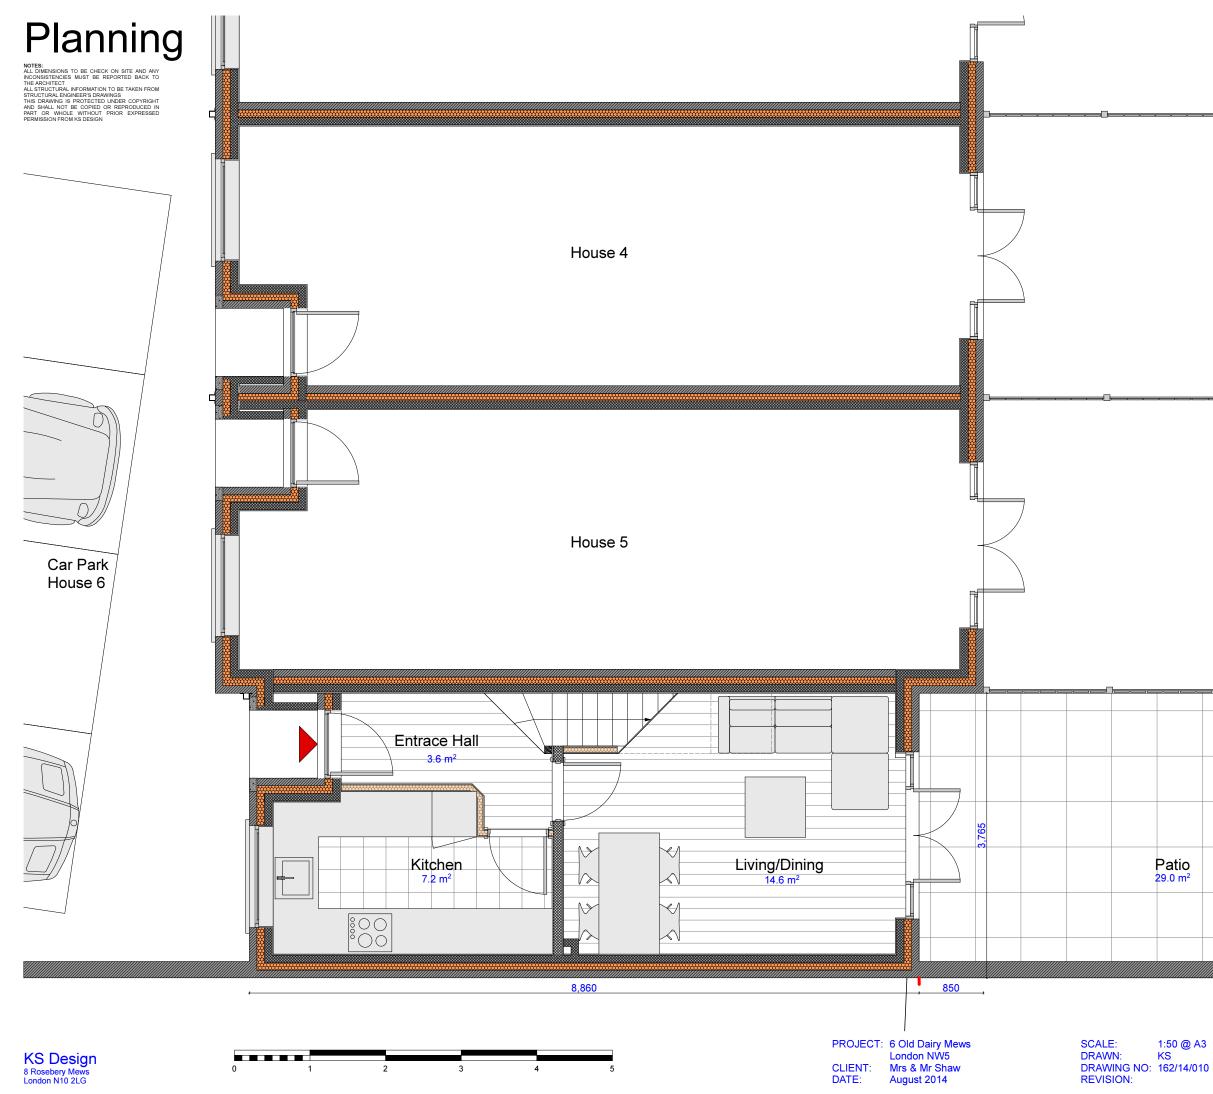


EXISTING **GROUND FLOOR PLAN**

0_			<u>л</u> , т		
C		·	7, 7, 7, 7, 7, 7, 7, 7, 7, 7, 7, 7, 7, 7		
) 2				Z	

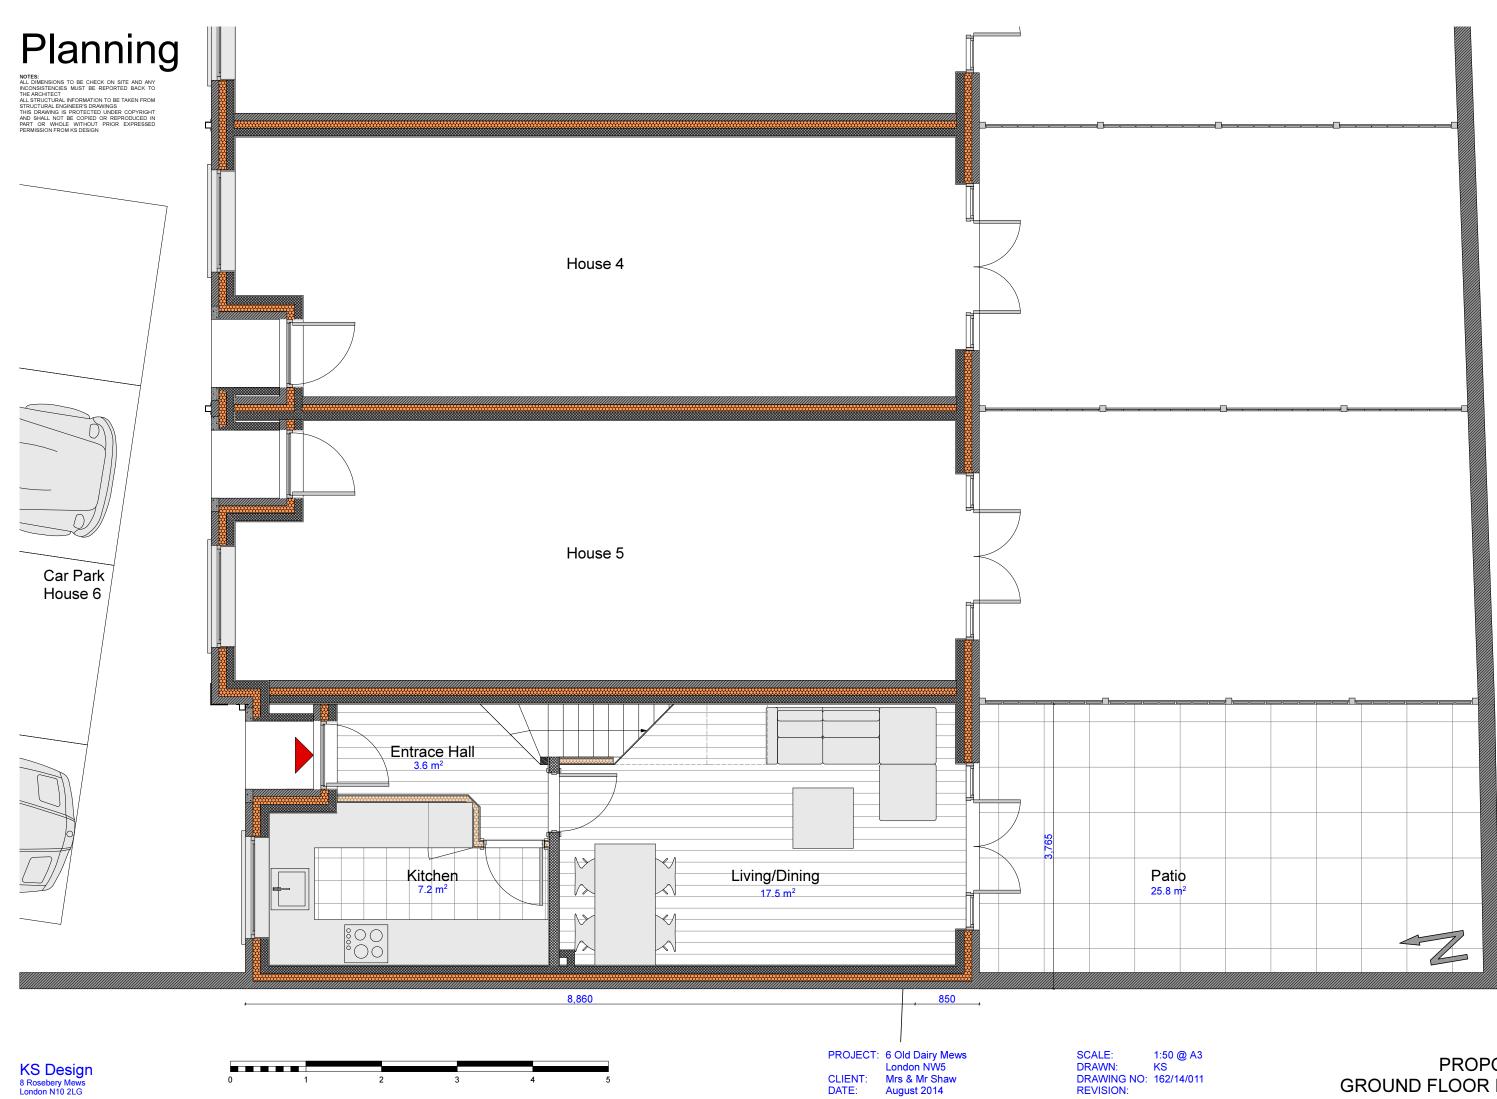




PROPOSED **GROUND FLOOR PLAN**

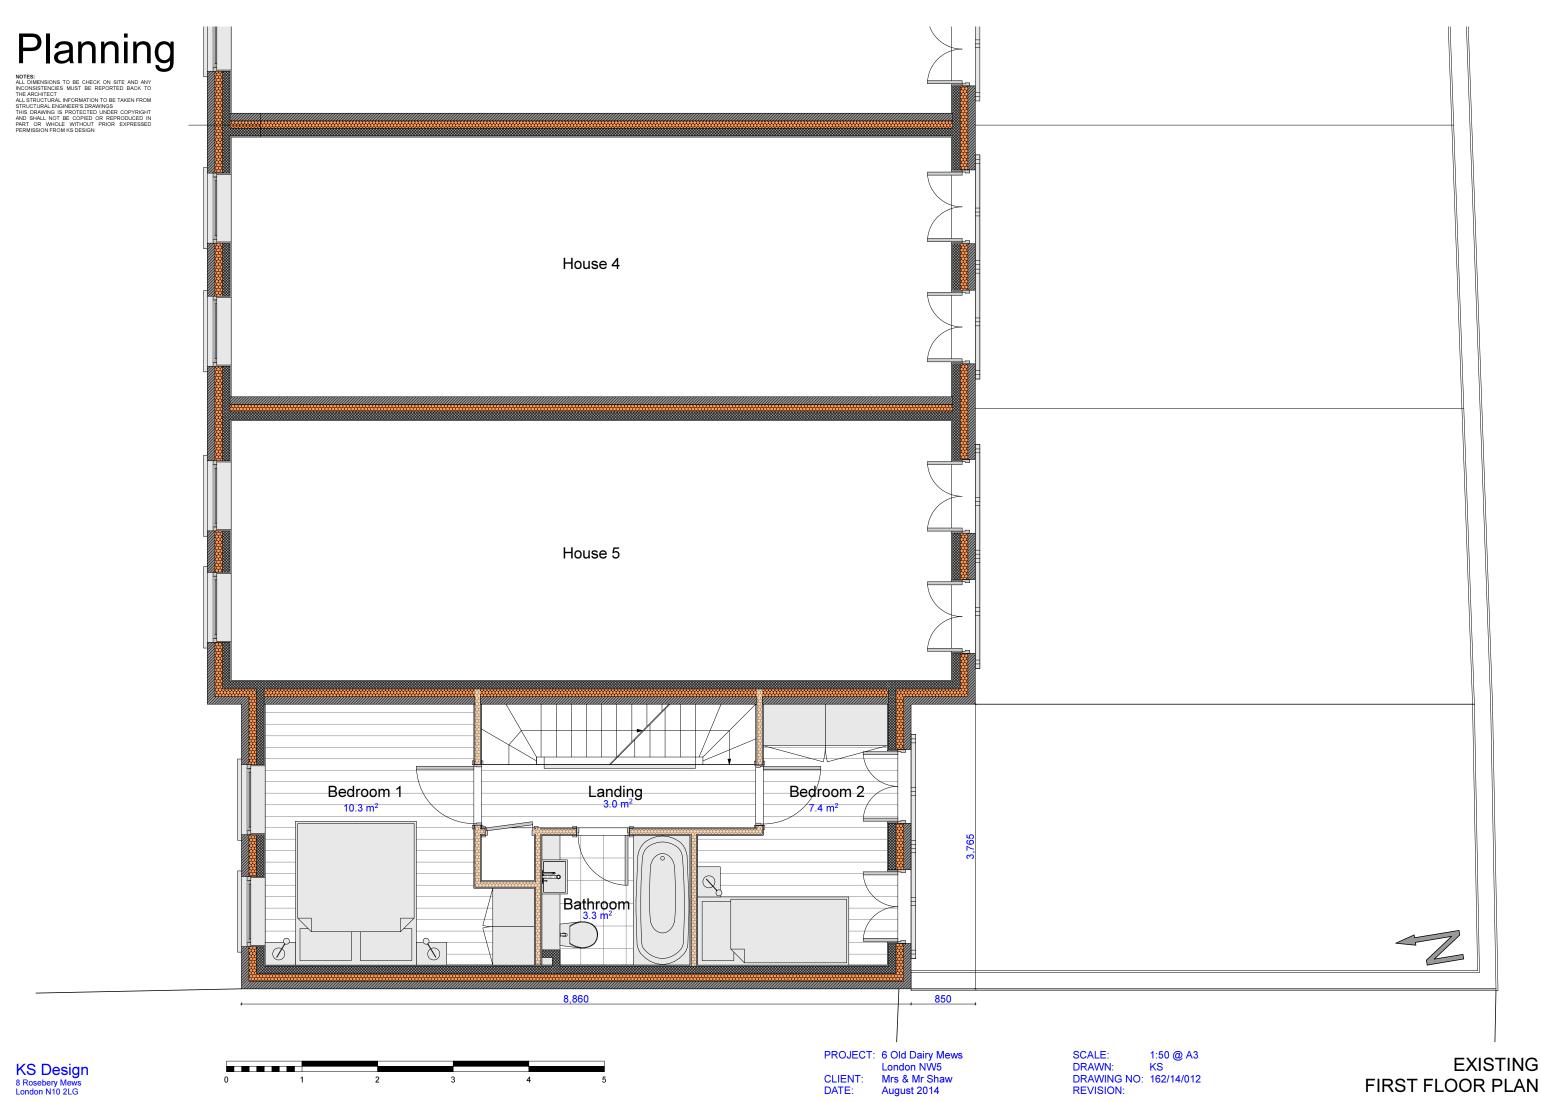




FIRST FLOOR PLAN

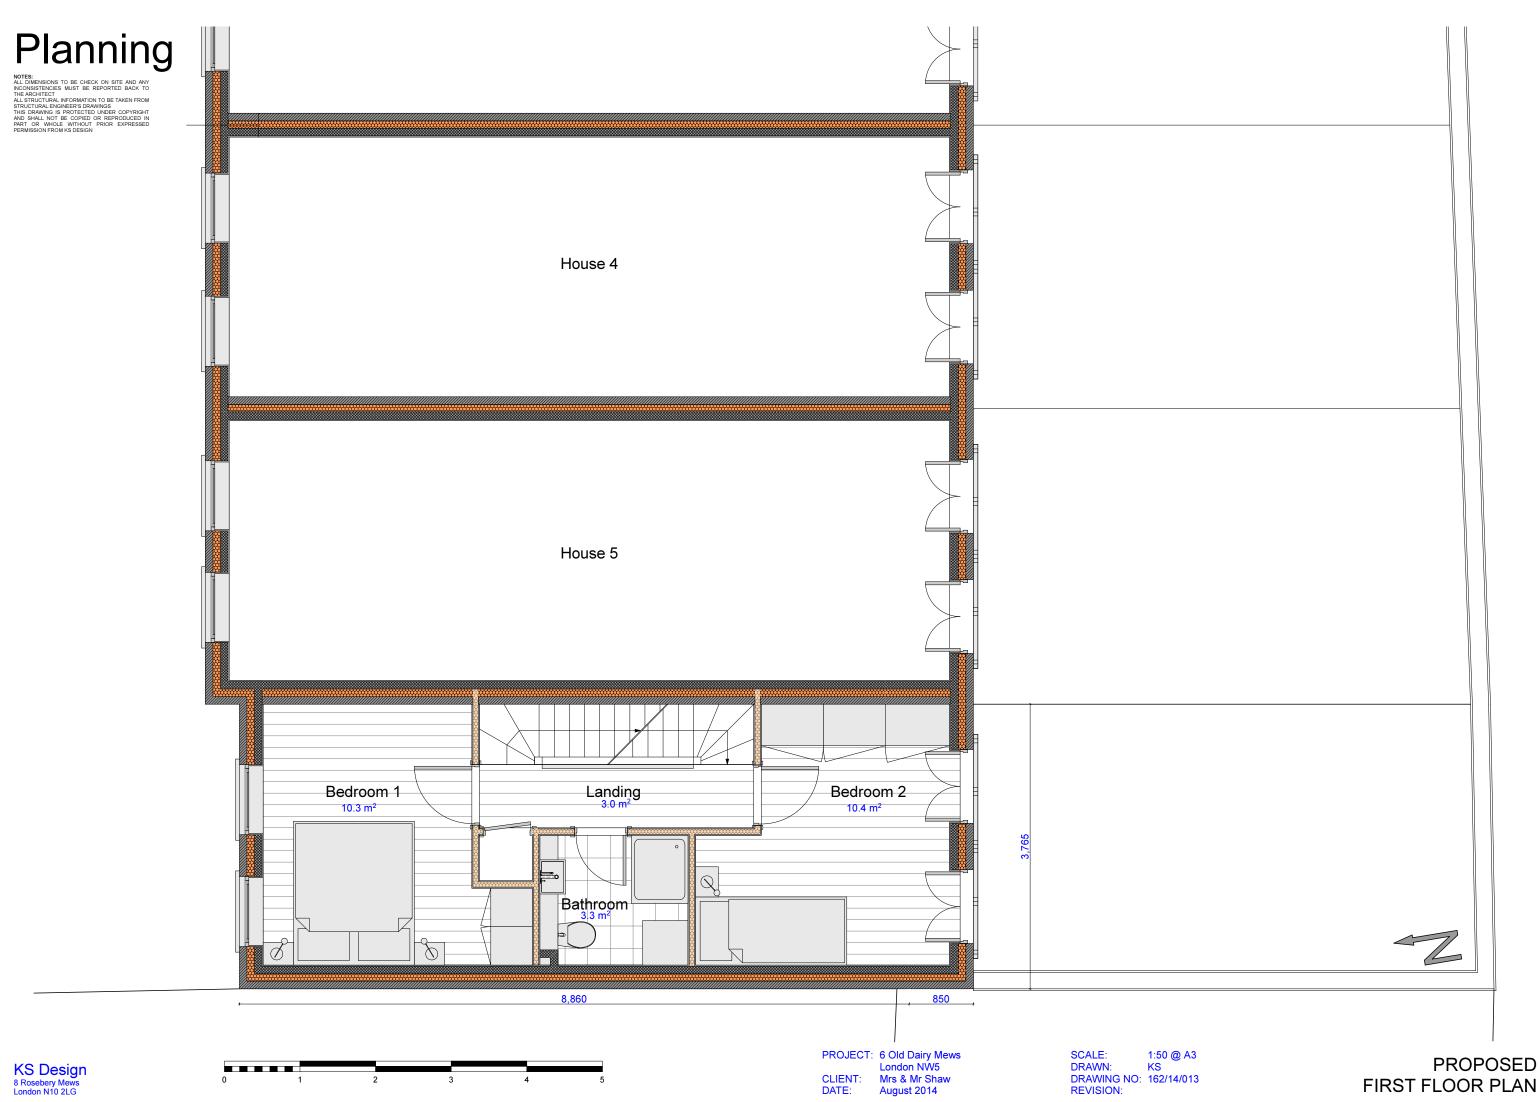

FIRST FLOOR PLAN

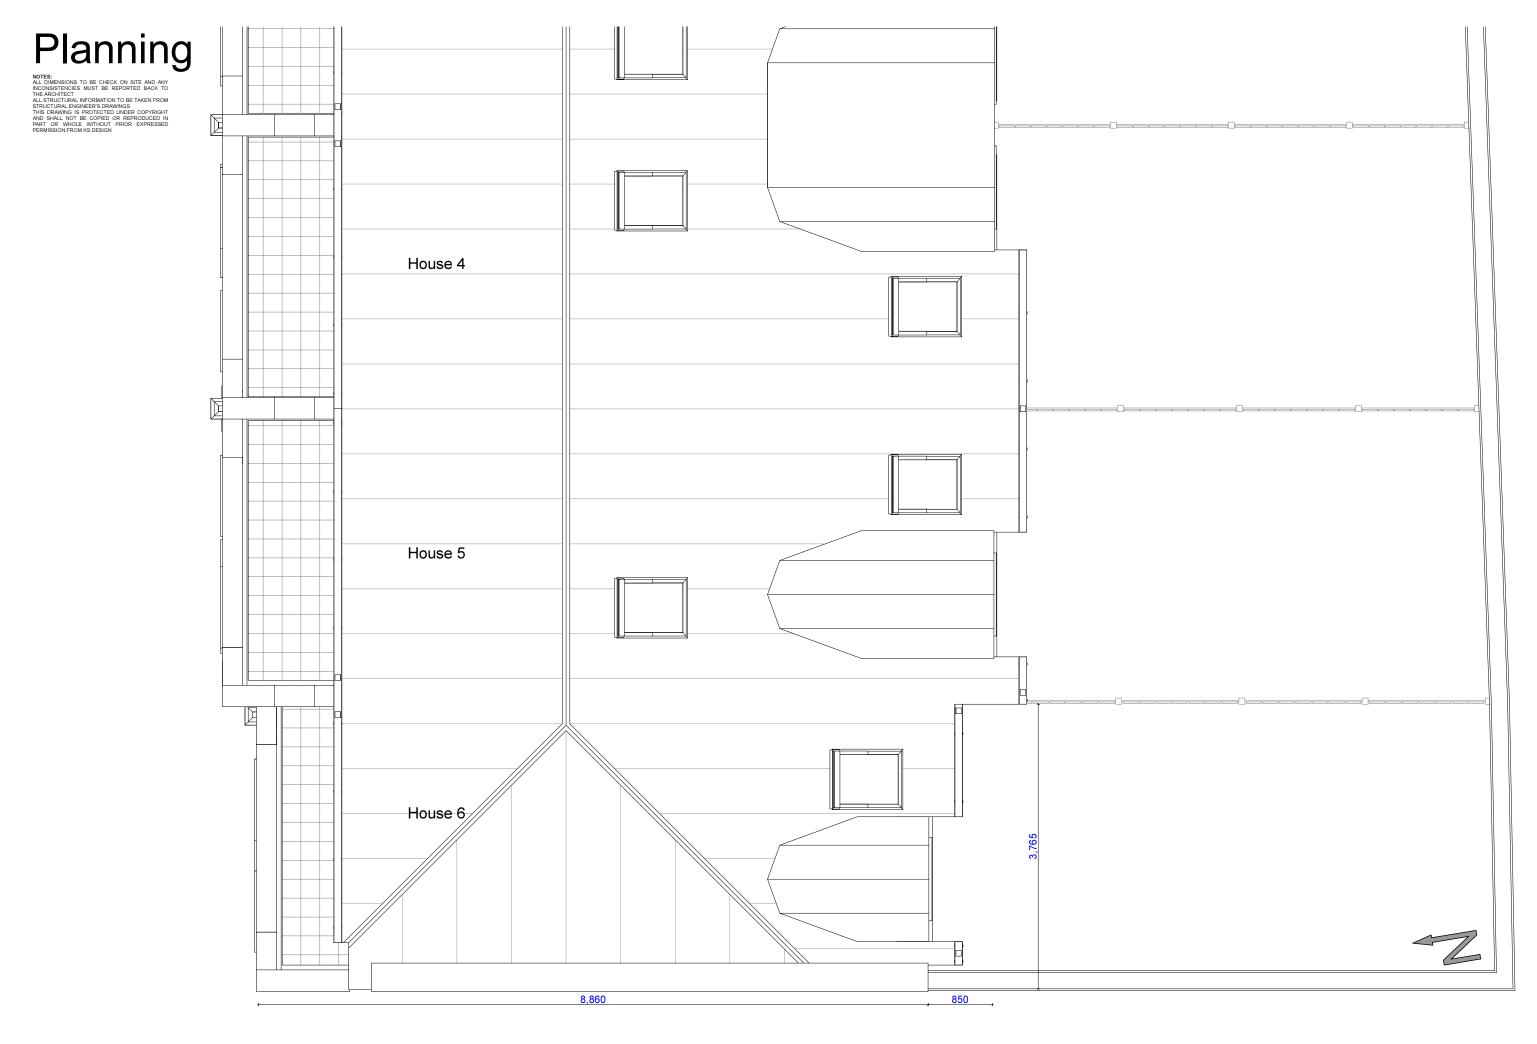




KS Design 8 Rosebery Mews London N10 2LG



EXISTING ROOF PLAN

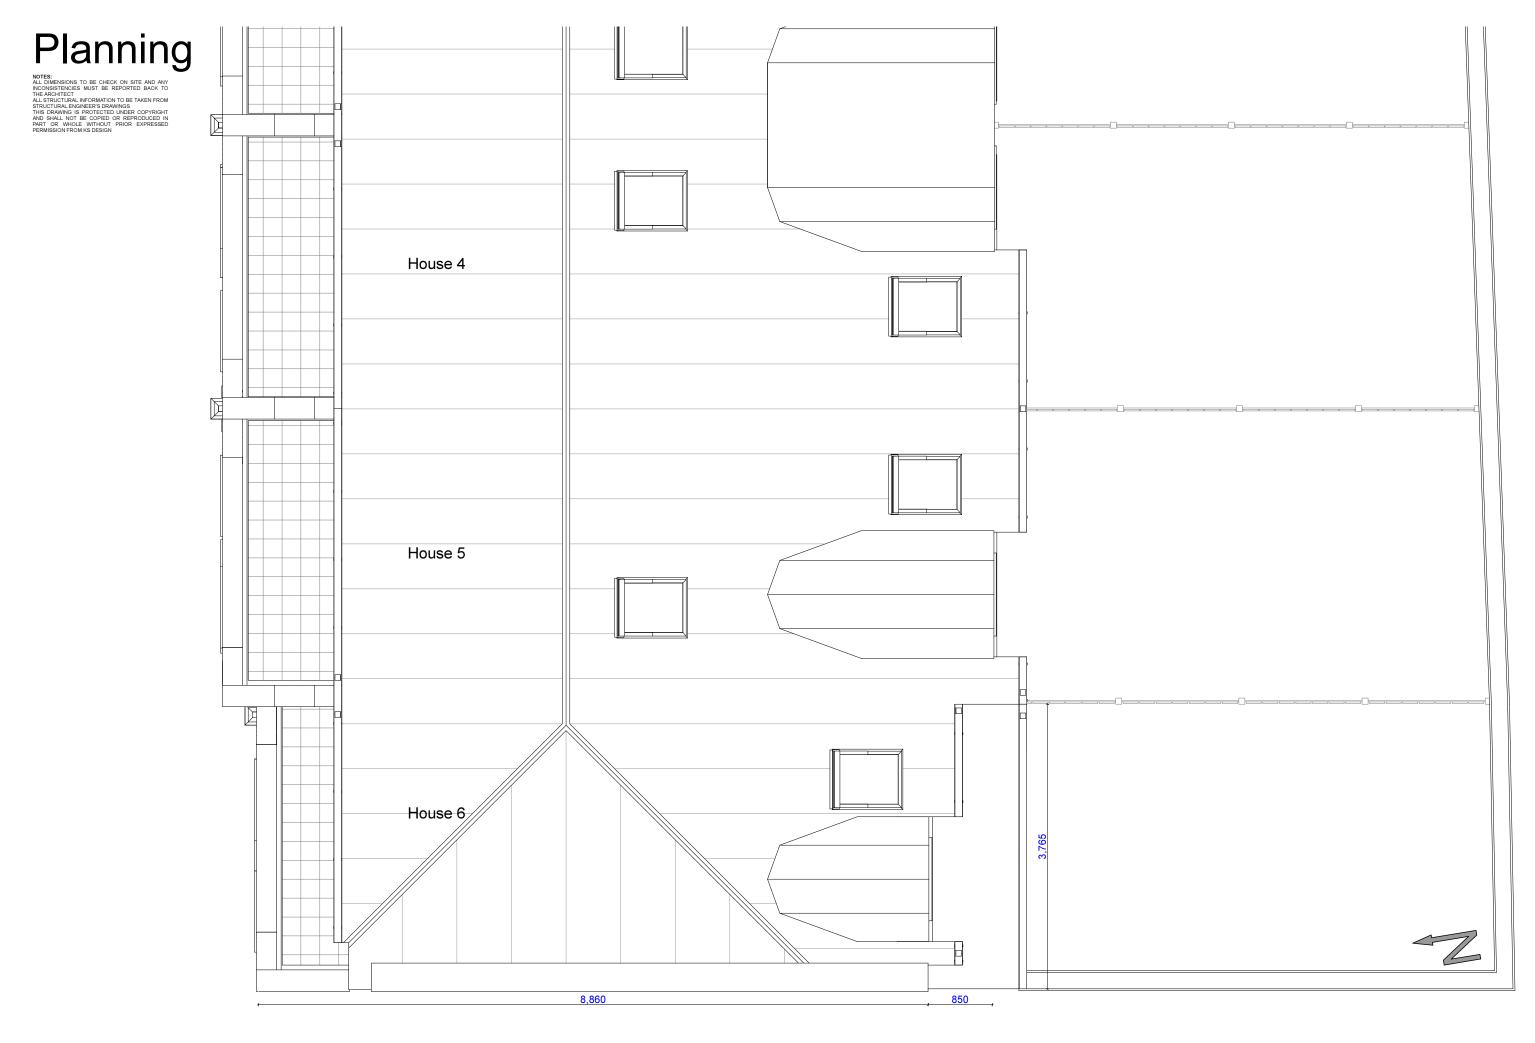

KS Design 8 Rosebery Mews London N10 2LG



PROJECT: 6 Old Dairy Mews London NW5 CLIENT: DATE: Mrs & Mr Shaw August 2014

SCALE:1:50 @ A3DRAWN:KSDRAWING NO:162/14/017REVISION:162/14/017

PROPOSED **ROOF PLAN**



ALL DIMENSIONS TO BE OFFICED FROM INCONSISTENCIES MUST BE REPORTED BACK TO THE ARCHITECT ALL STRUCTURAL INFORMATION TO BE TAKEN FROM STRUCTURAL ENGINEER'S DRAWINGS THIS DRAWING IS PROTECTED UNDER COPYRIGHT AND SHALL NOT BE COPIED OR REPRODUCED IN PART OR WHOLE WITHOUT PRIOR EXPRESSED PERMISSION FROM KS DESIGN








PROJECT: 6 Old Dairy Mews London NW5 CLIENT: Mrs & Mr Shaw DATE: August 2014


SCALE: DRAWN: 1:50 @ A3 KS DRAWING NO: 162/14/020 **REVISION:**



EXISTING & PROPOSED FRONT ELEVATION

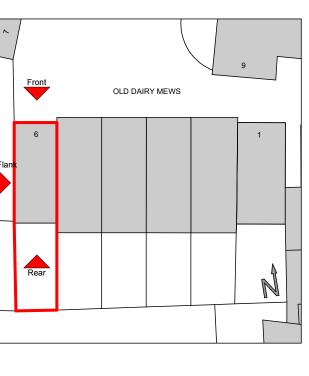



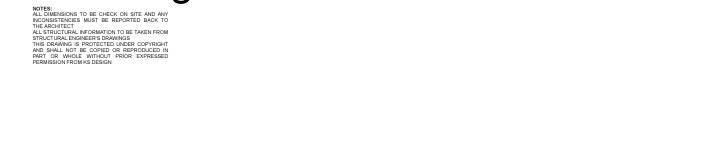









SCALE: DRAWN: 1:50 @ A3 KS DRAWING NO: 162/14/021 **REVISION**:

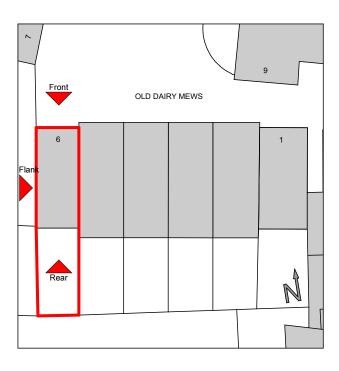

EXISTING REAR ELEVATION



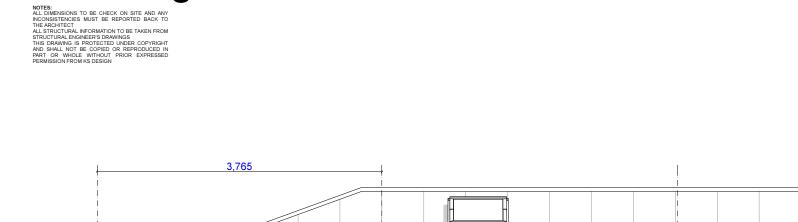








PROJECT: 6 Old Dairy Mews London NW5 CLIENT: Mrs & Mr Shaw August 2014 DATE:


SCALE: DRAWN: 1:50 @ A3 KS DRAWING NO: 162/14/022 **REVISION**:

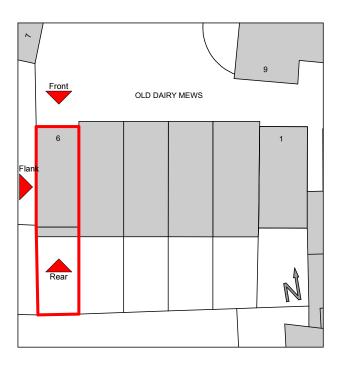

PROPOSED **REAR ELEVATION**

Planning

NOTES: ALL DIMENSIONS TO BE CHECK ON SITE AND ANY INCONSISTENCIES MUST BE REPORTED BACK TO THE ARCHITECT ALL STRUCTURAL INFORMATION TO BE TAKEN FROM STRUCTURAL ENGINEER'S DRAWINGS THIS DRAWING IS PROTECTED UNDER COPYRIGHT AND SHALL NOT BE COPIED OR REPRODUCED IN PART OR WHOLE WITHOUT PRIOR EXPRESSED PERMISSION FROM KS DESIGN

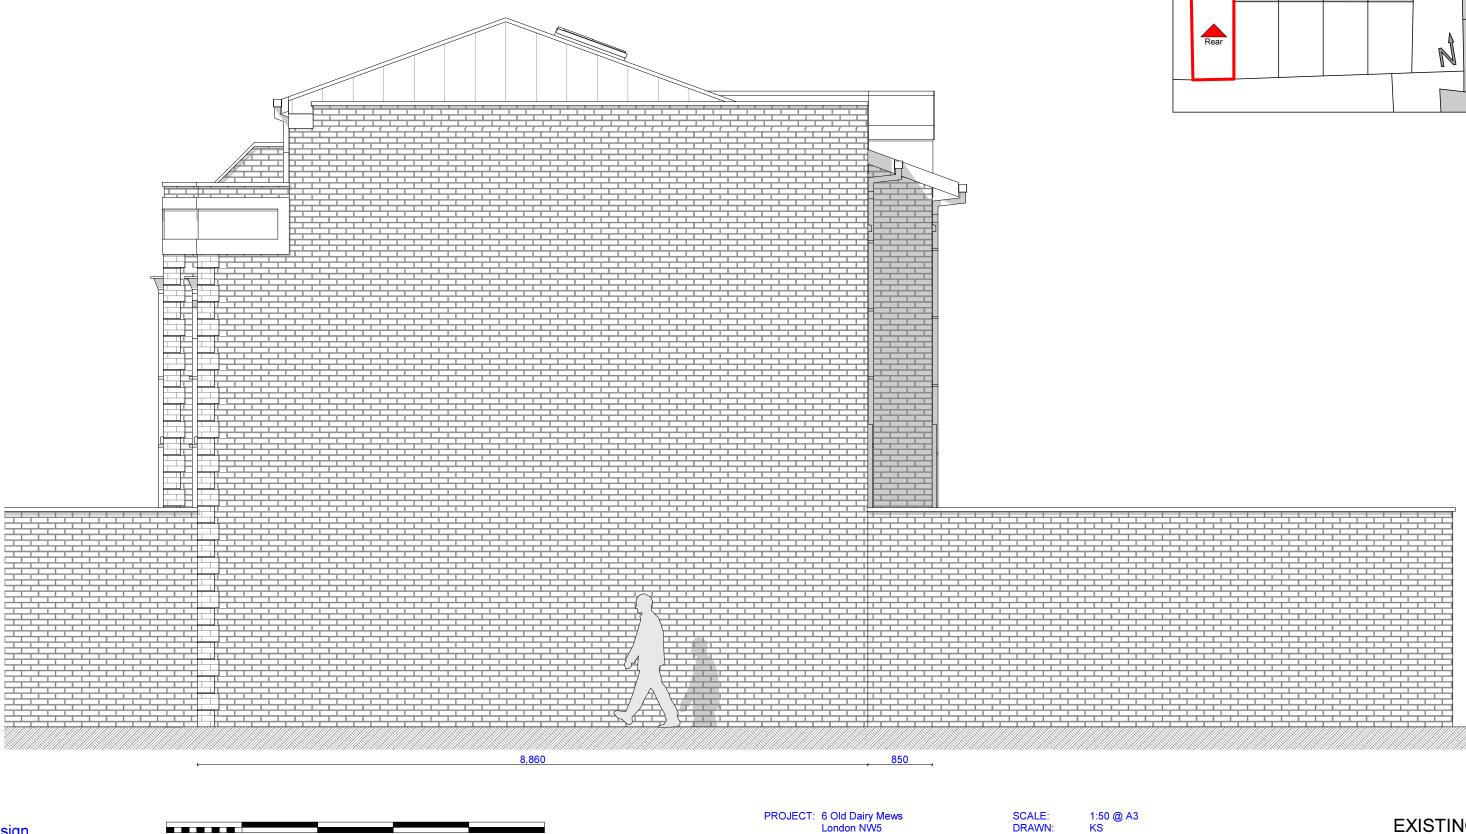




2,900



CLIENT: Mrs & Mr Shaw DATE: August 2014

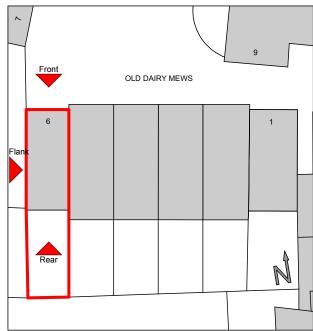


EXISTING FLANK ELEVATION

REVISION:

Planning

NOTES: ALL DIMENSIONS TO BE CHECK ON SITE AND ANY INCONSISTENCIES MUST BE REPORTED BACK TO THE ARCHITECT ALL STRUCTURAL INFORMATION TO BE TAKEN FROM STRUCTURAL ENGINEER'S DRAWINGS THIS DRAWING IS PROTECTED UNDER COPYRIGHT AND SHALL NOT BE COPIED OR REPRODUCED IN PART OR WHOLE WITHOUT PRIOR EXPRESSED PERMISSION FROM KS DESIGN

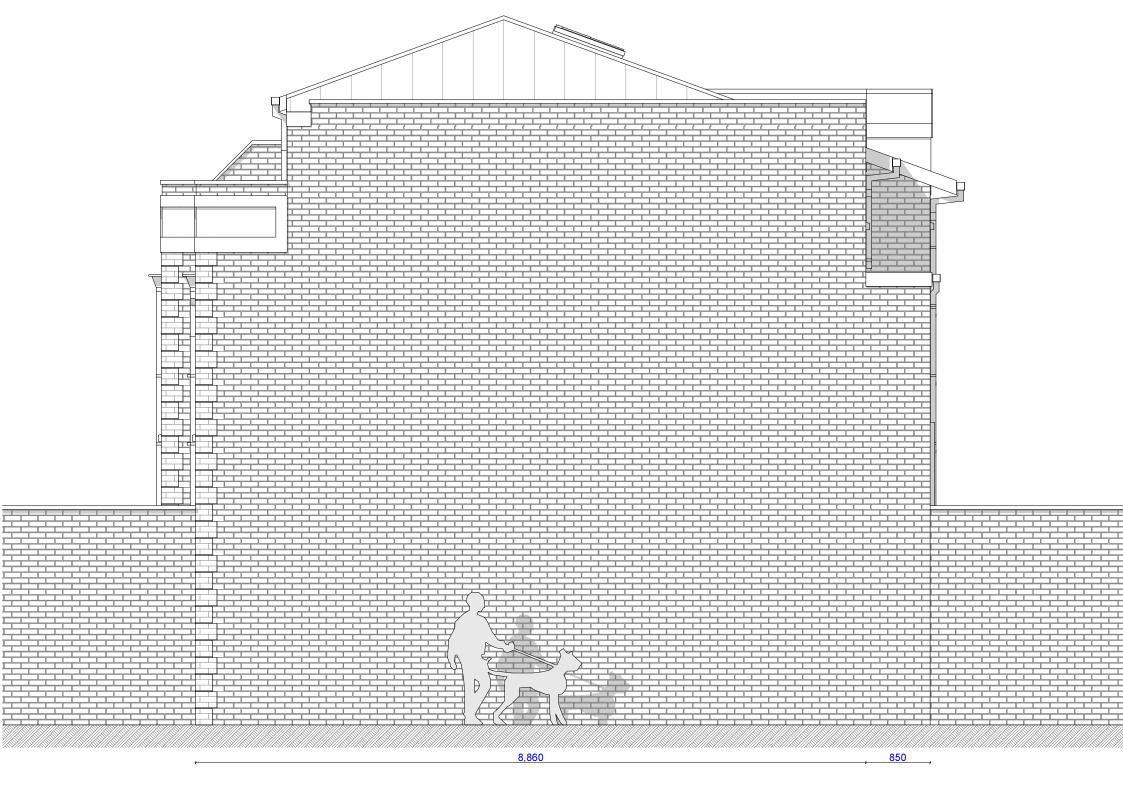



2,900




PROJECT: 6 Old Dairy Mews London NW5 CLIENT: Mrs & Mr Shaw August 2014 DATE:

SCALE: DRAWN: 1:50 @ A3 DRAWN: KS DRAWING NO: 162/14/024 **REVISION**:




PROPOSED FLANK ELEVATION

T										
Ι										
-										
T								+ + +		
Ť					- T		T T			-
Ť	Γ		<u> </u>				<u> </u>	<u> </u>		
T										
Т										
I		<u>r†</u> r				<u>r</u> tr				
			÷.							
		T T						Ţ		
Т										

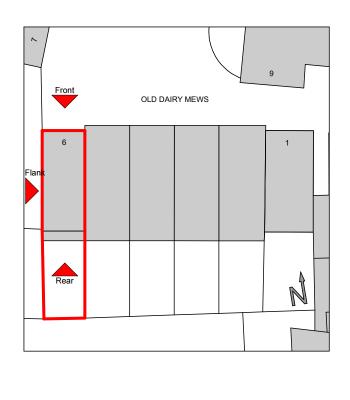



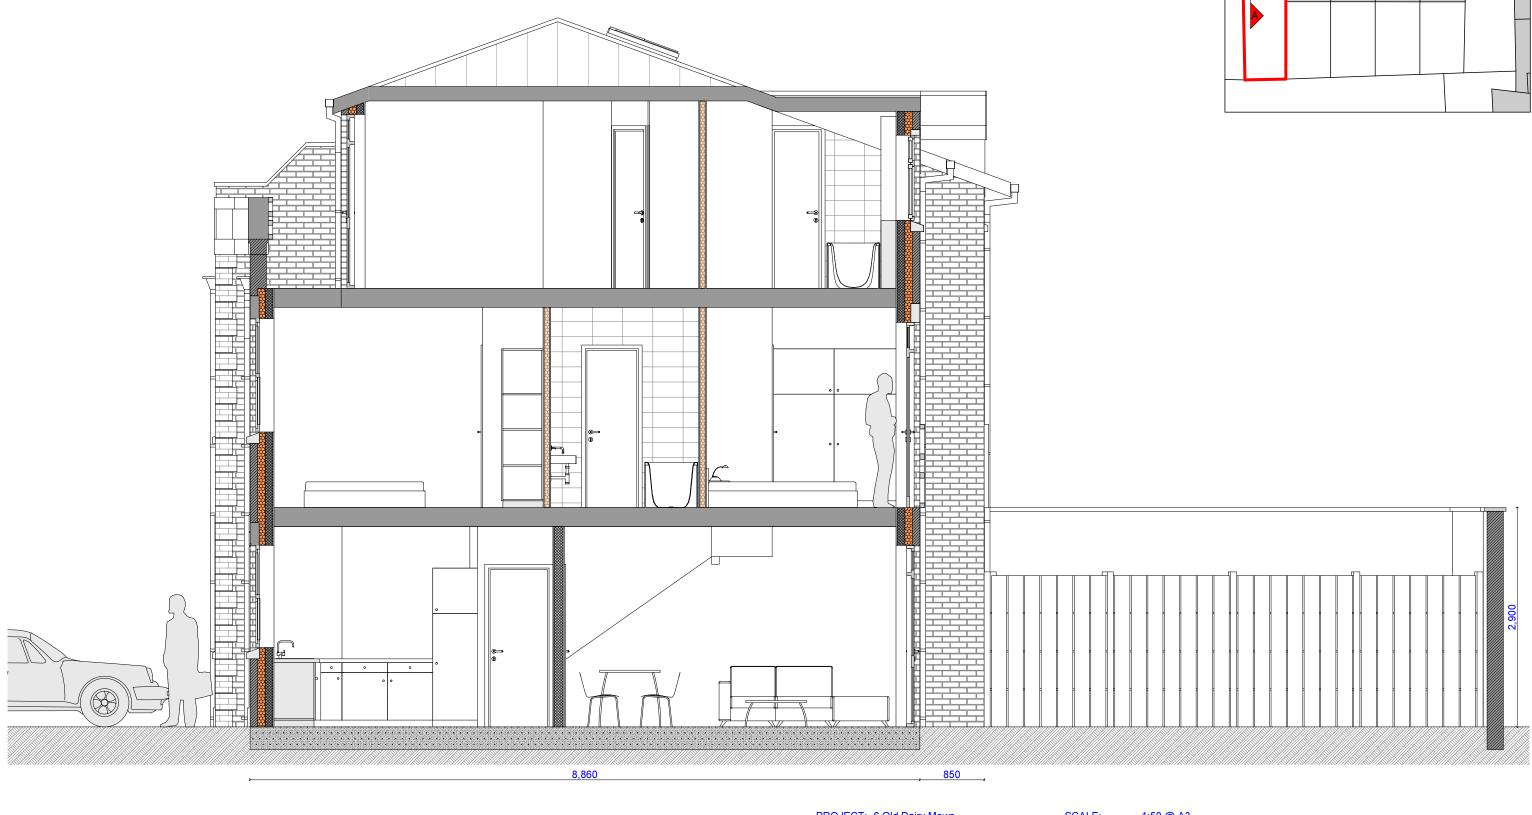



0




PROJECT: 6 Old Dairy Mews London NW5 CLIENT: DATE: Mrs & Mr Shaw August 2014


SCALE: 1:50 @ A3 DRAWN: KS DRAWING NO: 162/14/030 REVISION:



EXISTING **SECTION A-A**

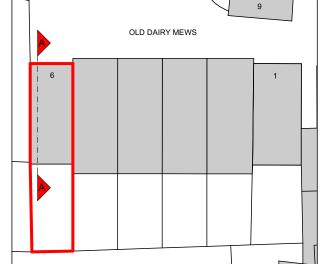



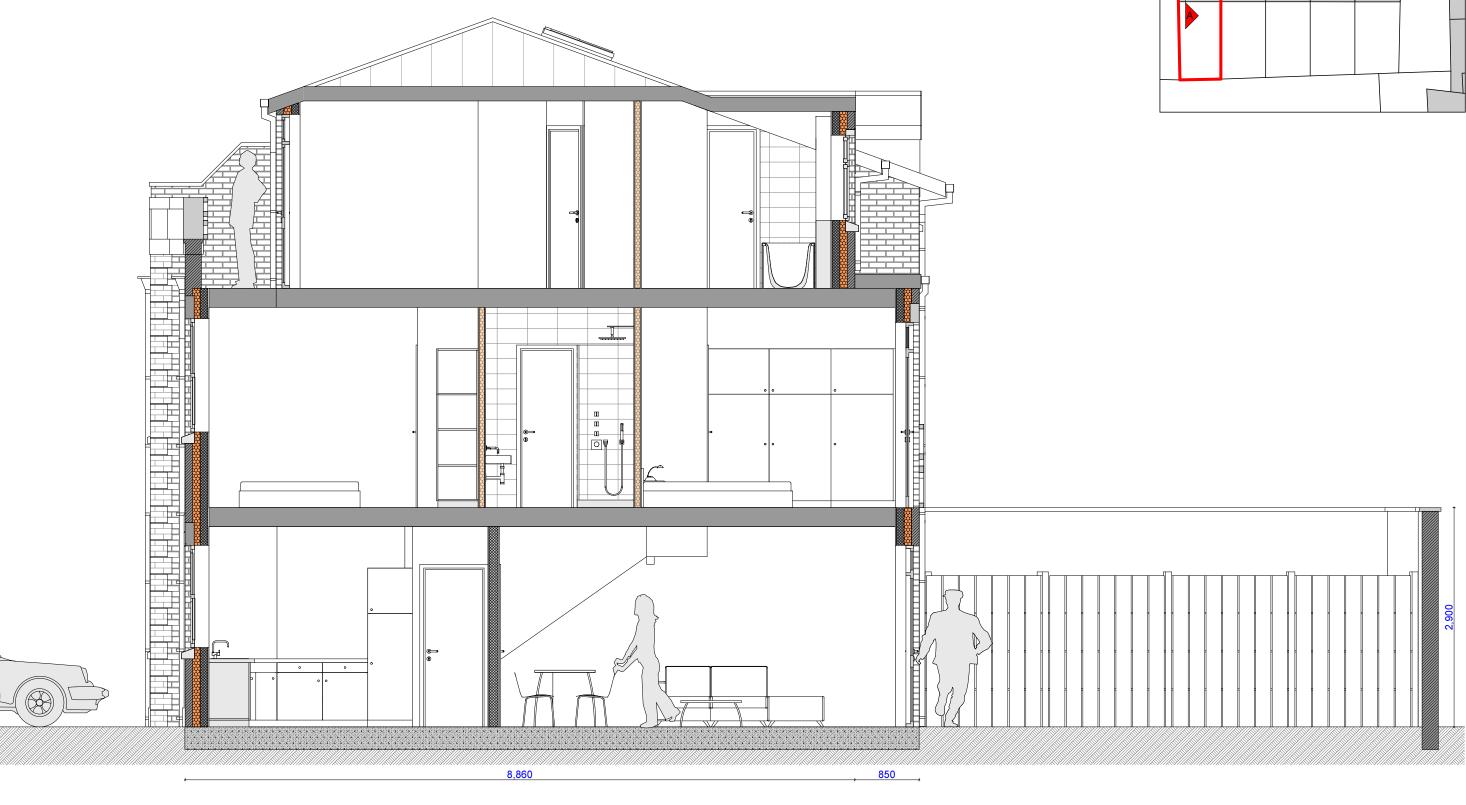



0



PROJECT: 6 Old Dairy Mews London NW5 CLIENT: DATE: Mrs & Mr Shaw August 2014


 SCALE:
 1:50 @ A3

 DRAWN:
 KS

 DRAWING NO:
 162/14/031
REVISION:



PROPOSED **SECTION A-A**

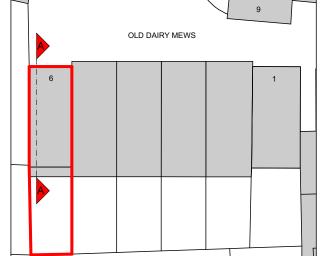











SCALE: 1:75 @ A3 DRAWN: KS DRAWING NO: 162/14/040 REVISION:

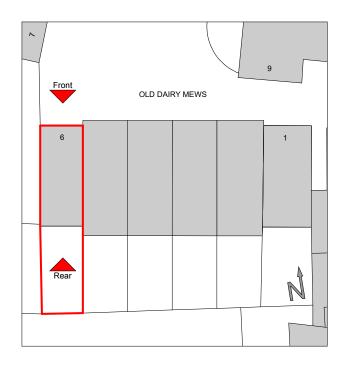

 

EXISTING FRONT AXONOMETRIC











SCALE: 1:75 @ A3 DRAWN: KS DRAWING NO: 162/14/041 REVISION:




PROPOSED FRONT AXONOMETRIC

 

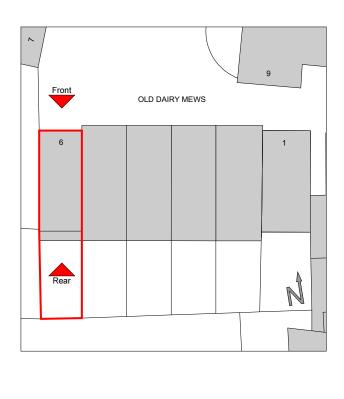



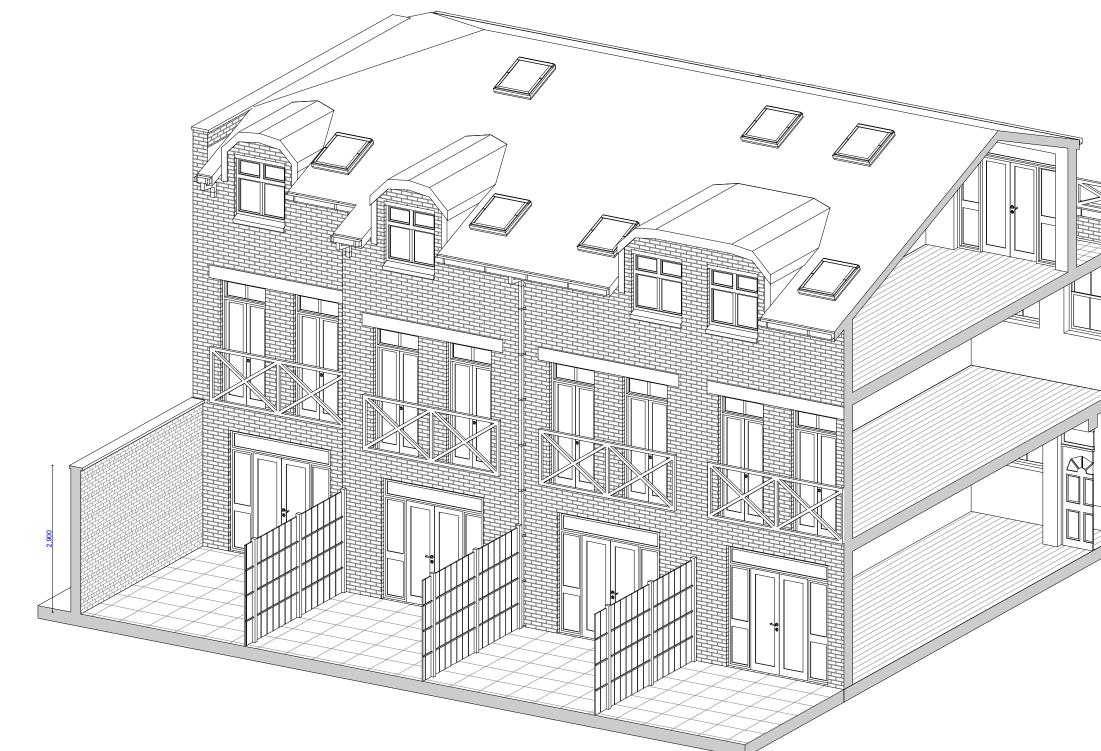





SCALE: 1:75 @ A3 DRAWN: KS DRAWING NO: 162/14/042 REVISION:








EXISTING **REAR AXONOMETRIC**




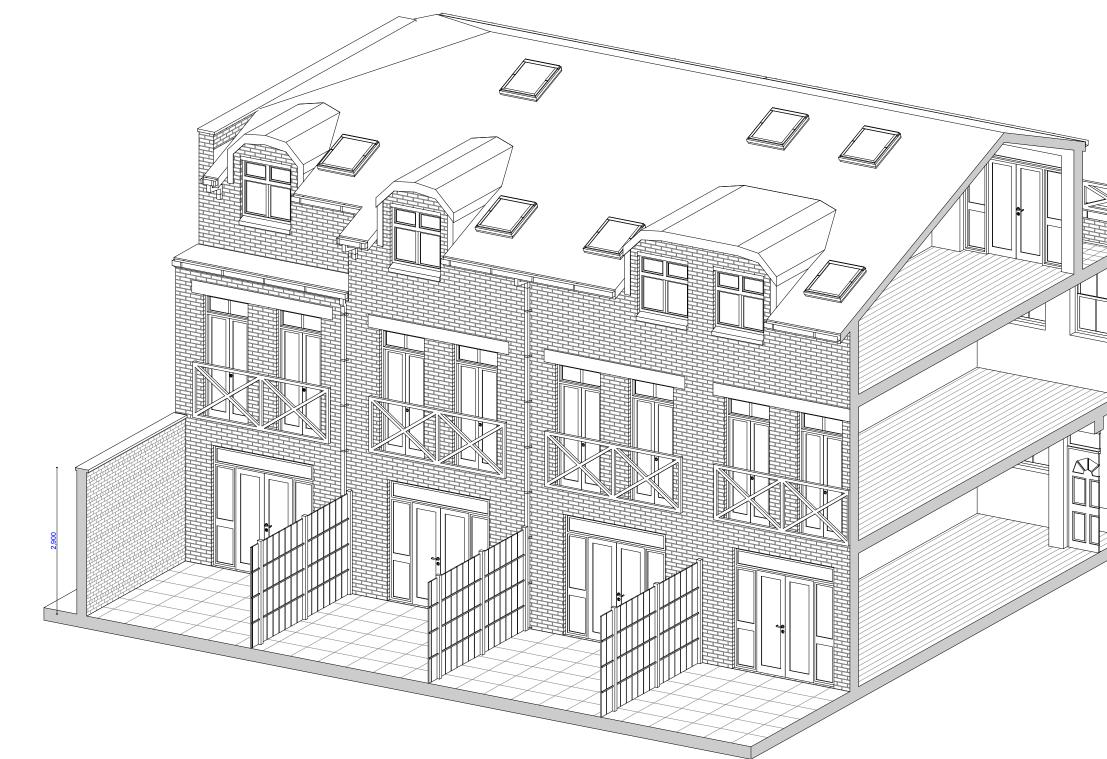





SCALE: 1:75 @ A3 DRAWN: KS DRAWING NO: 162/14/043 REVISION:

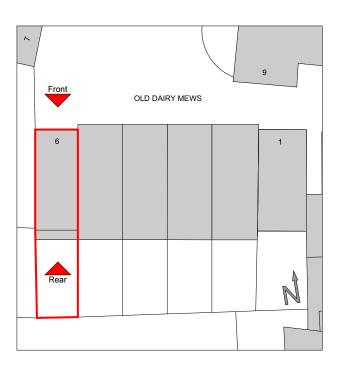





PROPOSED **REAR AXONOMETRIC**