


PROPOSED FLOOR PLAN 1:100

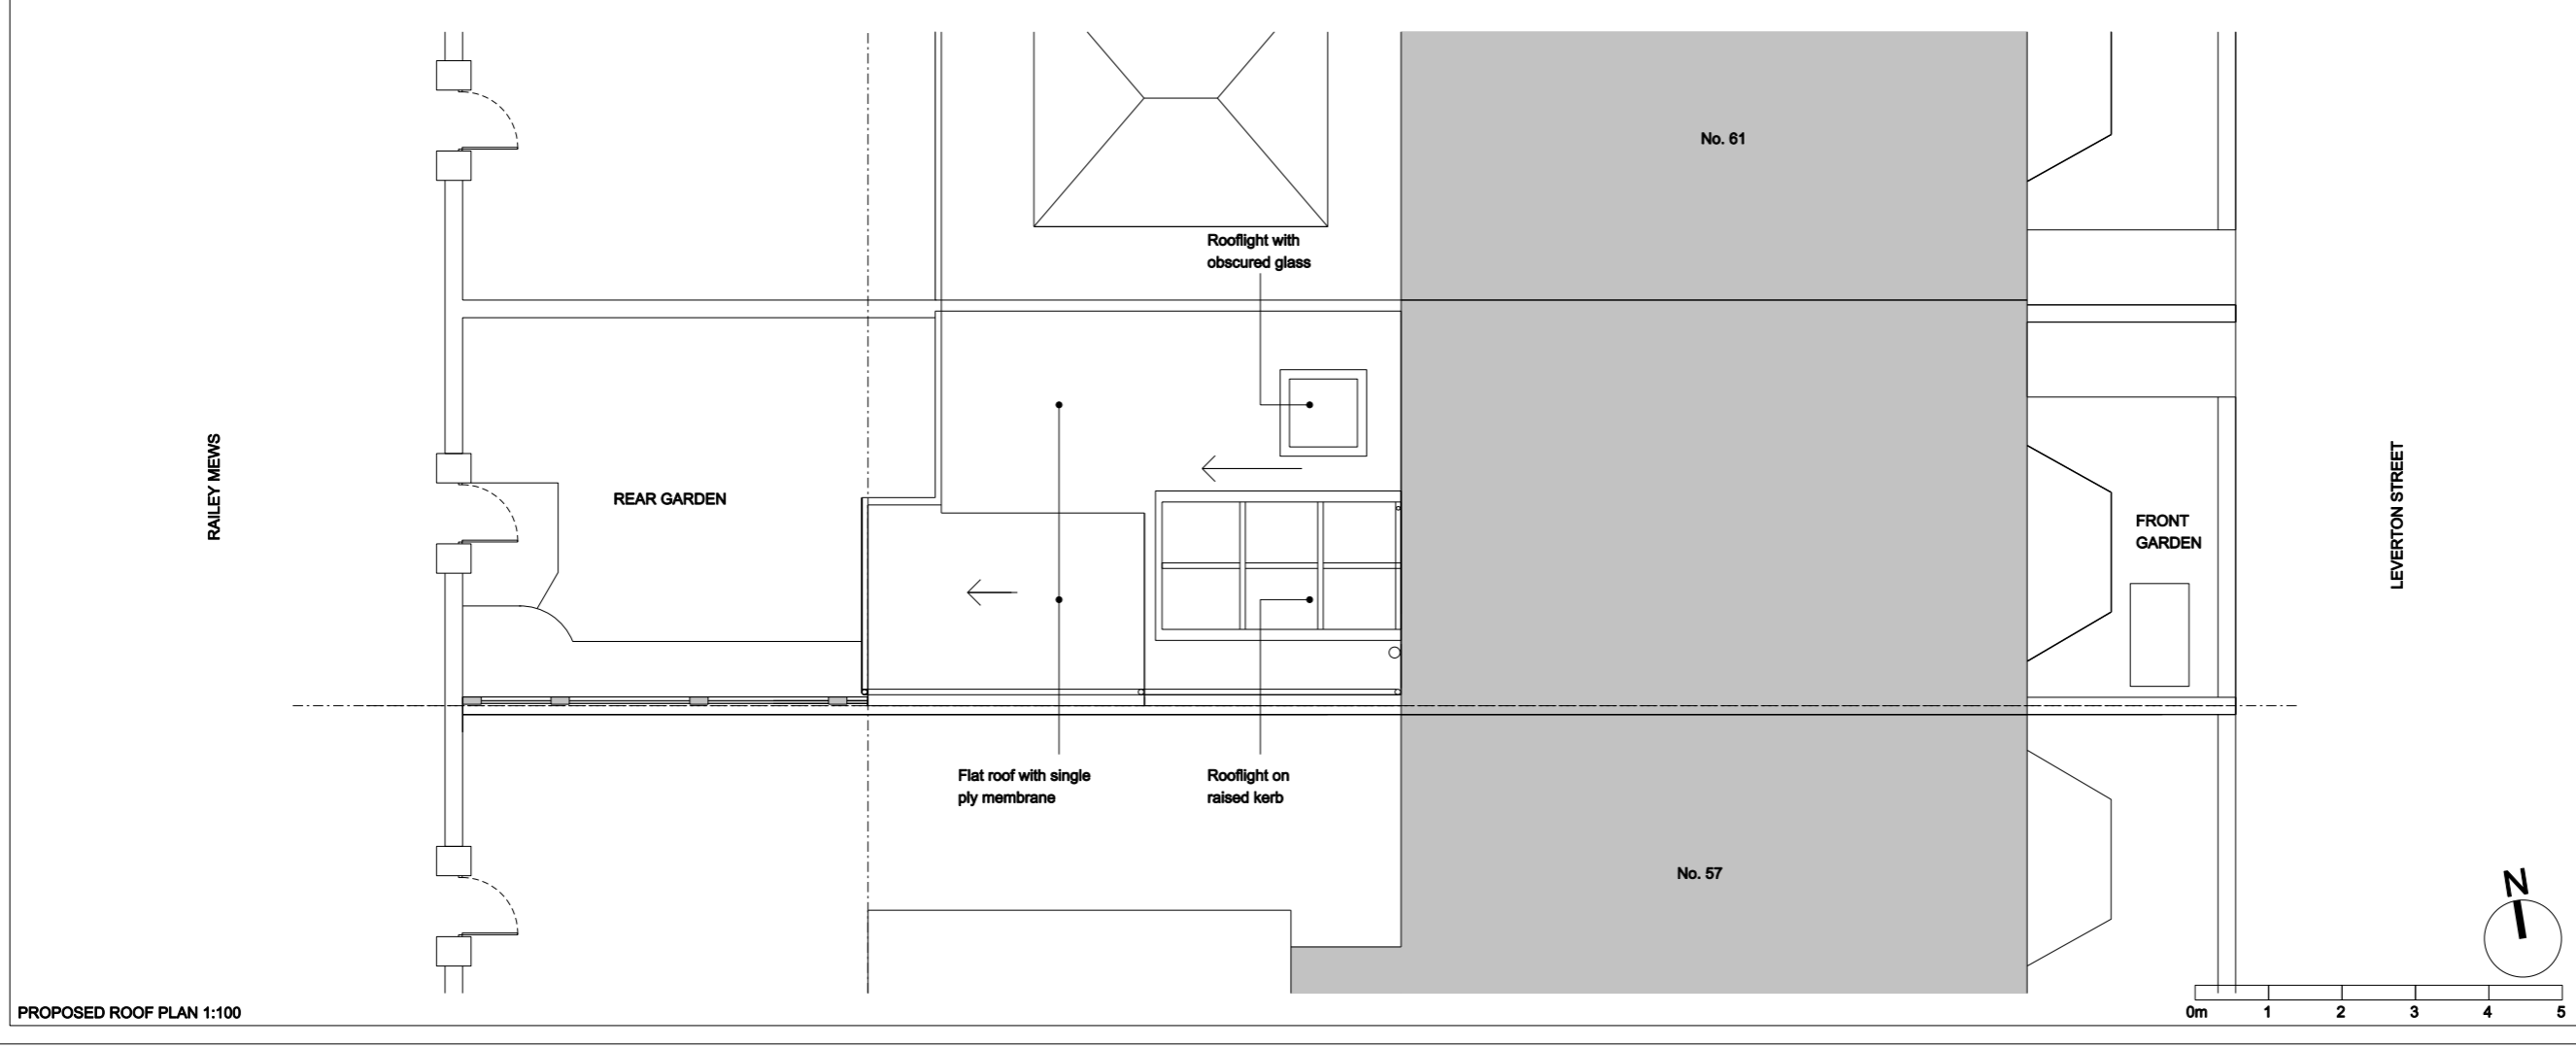

PROPOSED ROOF PLAN 1:100

Notes:  
 Unless stated otherwise, all dimensions are in millimetres.  
 All dimensions to be checked and confirmed on site by contractor and as such are to be his responsibility.  
 Any errors, omissions or discrepancies on this drawing are to be reported to the architect.

Rev: A 18.12.13 Master bedroom stepped back

**JOE WRIGHT ARCHITECTS**  
 t: www.joewrightarchitects.co.uk e: info@joewrightarchitects.co.uk

Client:  
 Project: 59a Leverton Street  
 Rear Extension

Drawing Title: Proposed Drawings  
 Floor and Roof Plans

Scale: 1:100 @ A3	Date: 04.07.14
Drwg No: 1307-01_PL_101	Rev: B