


Pavement Along Hawley Road

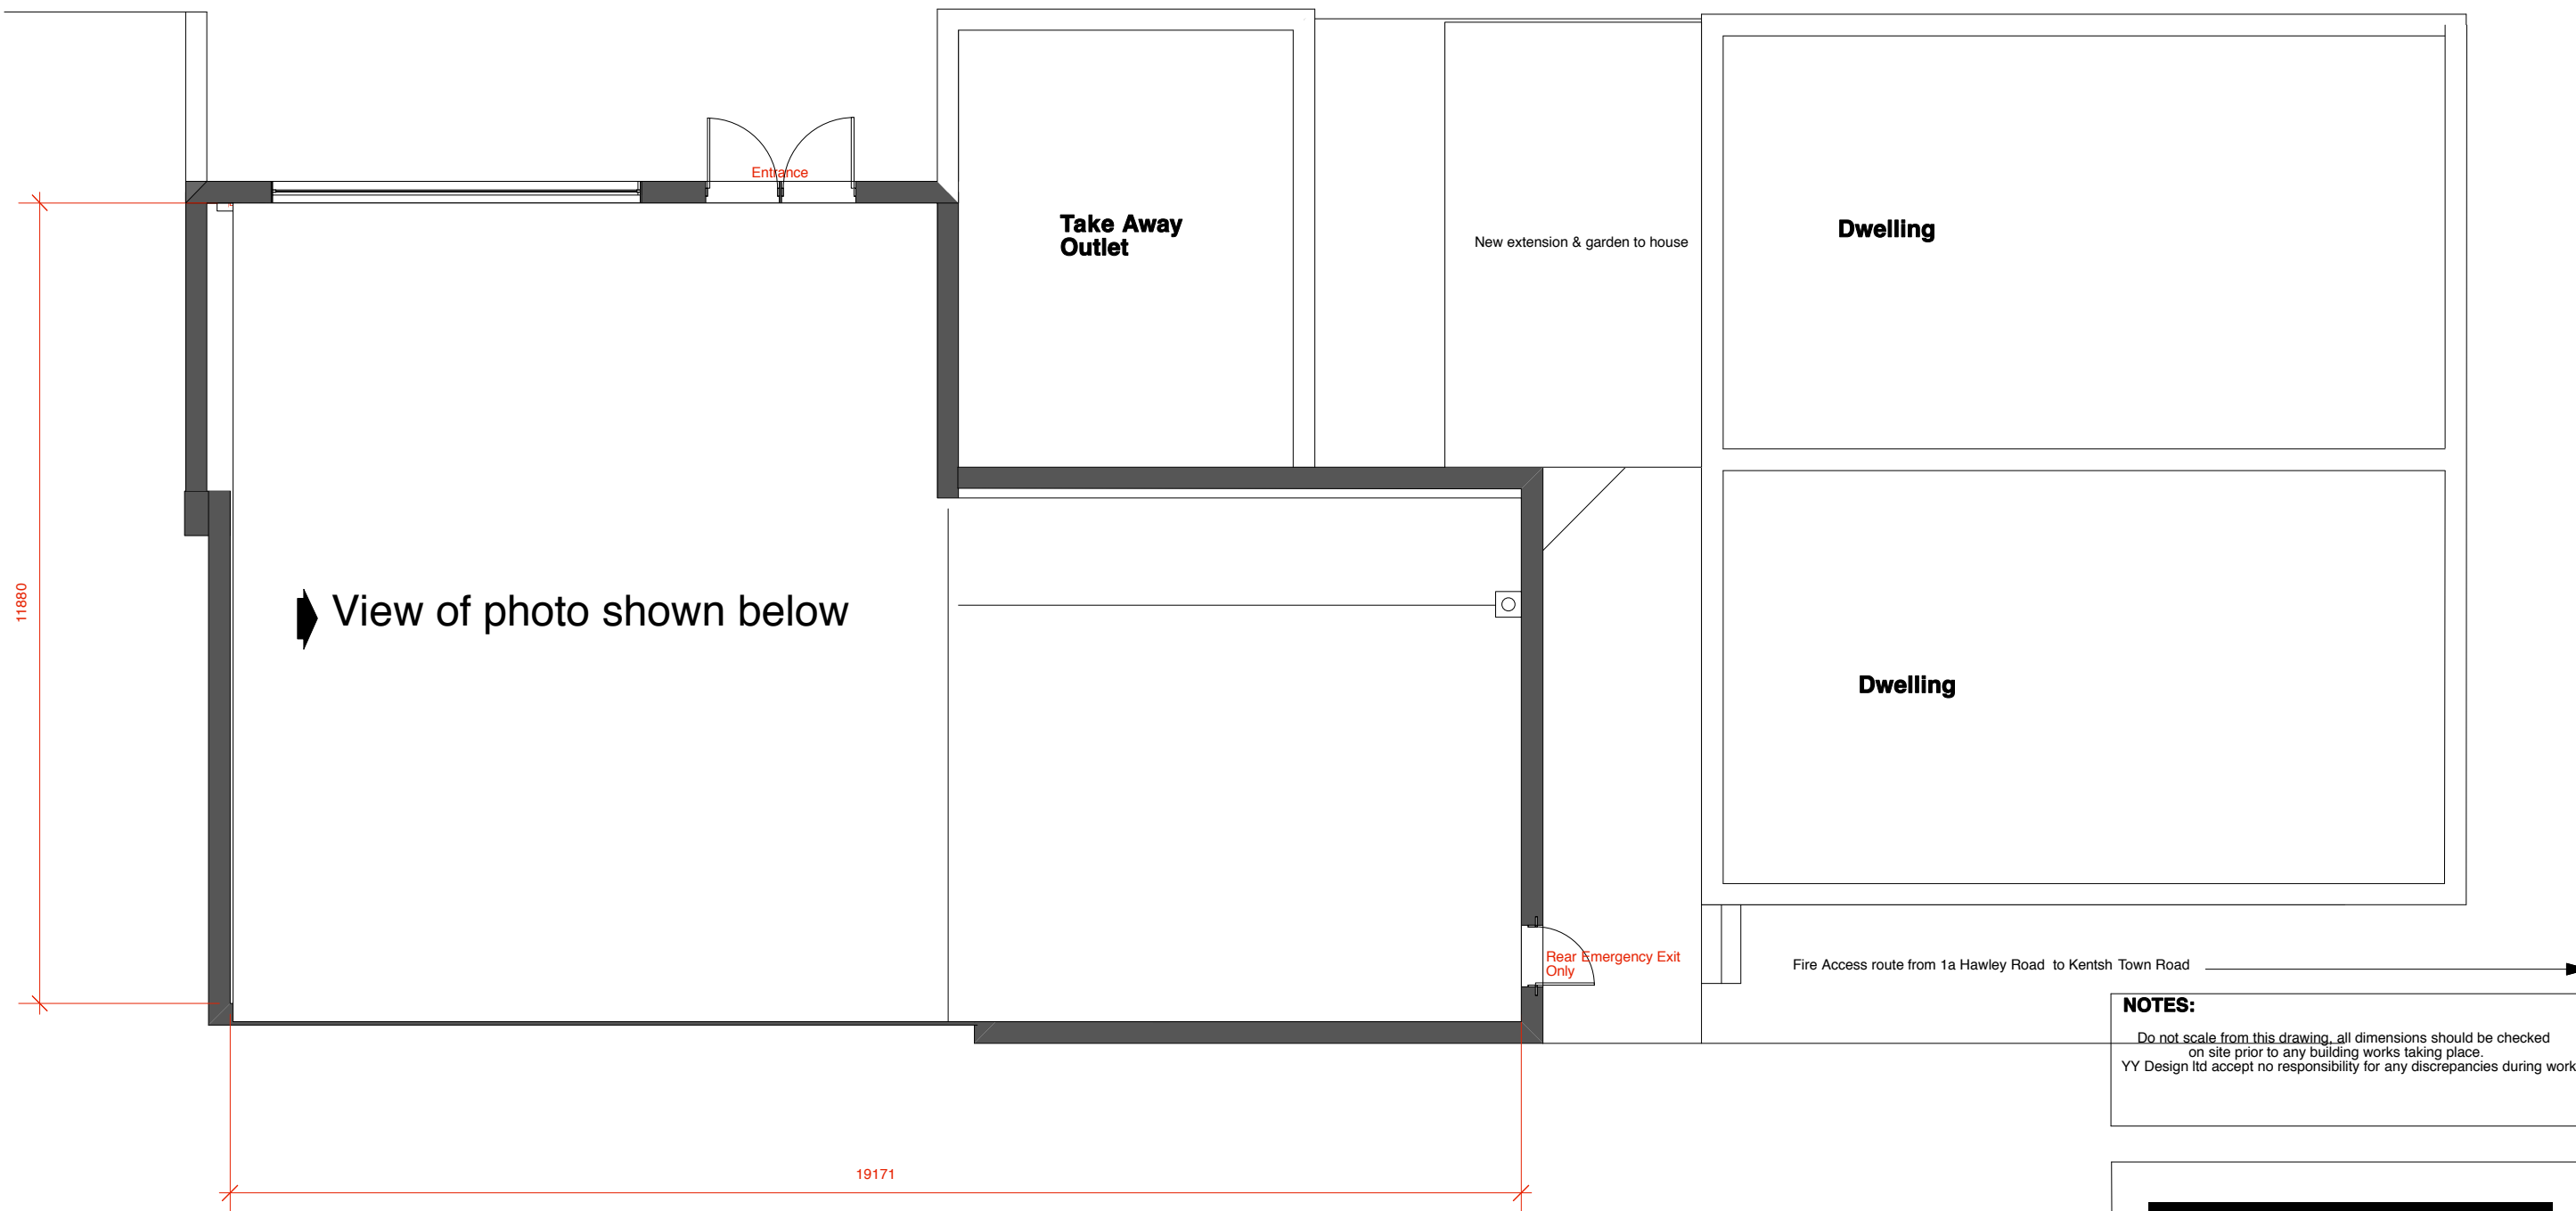

NOTES:
 Do not scale from this drawing, all dimensions should be checked on site prior to any building works taking place. YY Design ltd accept no responsibility for any discrepancies during work



ADDRESS: Studio 56 Old Truman Brewery 91 Brick Lane London E1 6QL
TEL: 020 8902 0719
EMAIL: info@yydesign.co.uk



**Rooftop Plan Existing
 1a Hawley Road Camden NW1 8RP**

Dwg Name:	Existing roof plan	
Date:	1/08/2014	Revision:
Scale:	1:100 @ A3	
Client:	LHAA	
Dwg Number:	TL / AC-4.14.4	