
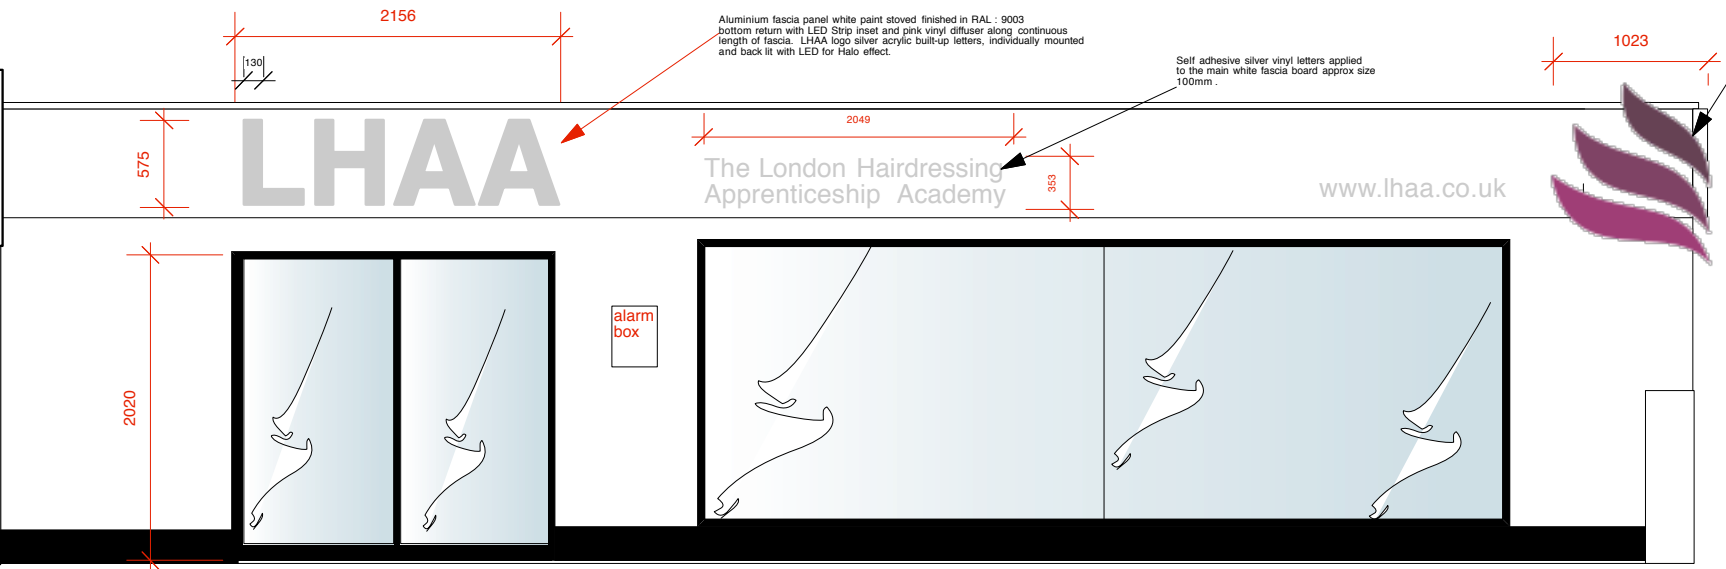


**NOTES:**

Do not scale from this drawing, all dimensions should be checked on site prior to any building works taking place. YY Design Ltd accept no responsibility for any discrepancies during work

Elevation wall of neighbours property

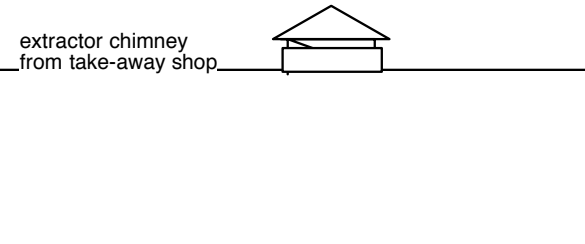

Red Spice Takeaway

Entrance doorway

Shopfront glazing

low brick wall

PROPOSED SHOPFRONT ELEVATION

19371



SHOPFRONT VISUAL



ADDRESS: UNIT 56 4th Floor Old Truman Brewery 91 Brick Lane London E1 6QL  
TEL: 02089020719  
EMAIL: YY.DESIGN@BTINTERNET.COM

Dwg Name:	Existing Premises Elevation	
Date:	1/08/2014	Revision:
Scale:	1:50 @ A3	
Client:	LHAA	
Dwg Number:	TL-AC - 04.14.5	

Existing Elevation. 1A Hawley Road Camden London NW1 8RP