




ENTRANCE FLOOR PLAN  
105C COLLEGE PLACE, CAMDEN

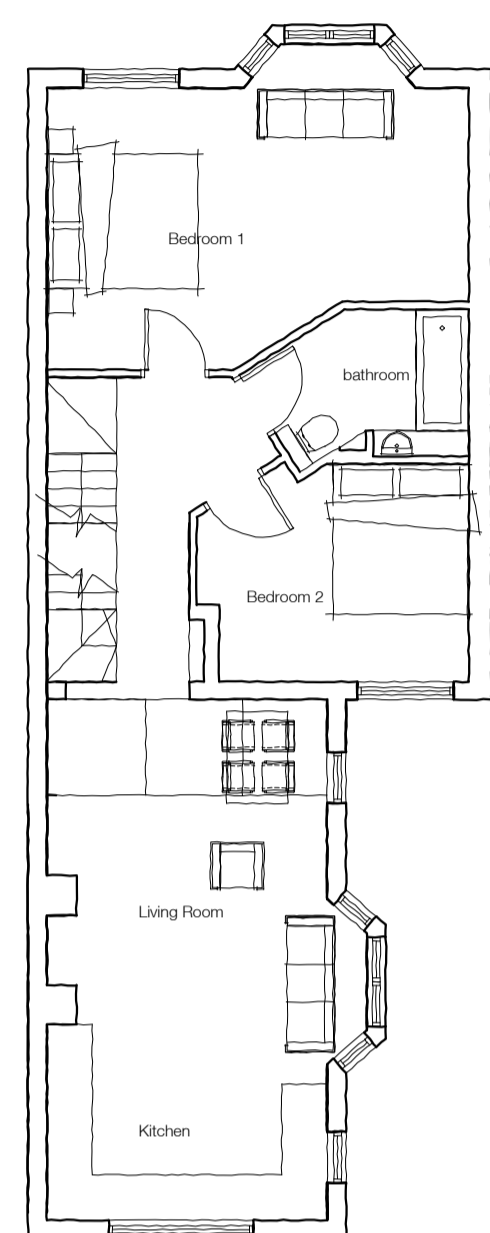


1ST FLOOR PLAN  
105C COLLEGE PLACE, CAMDEN

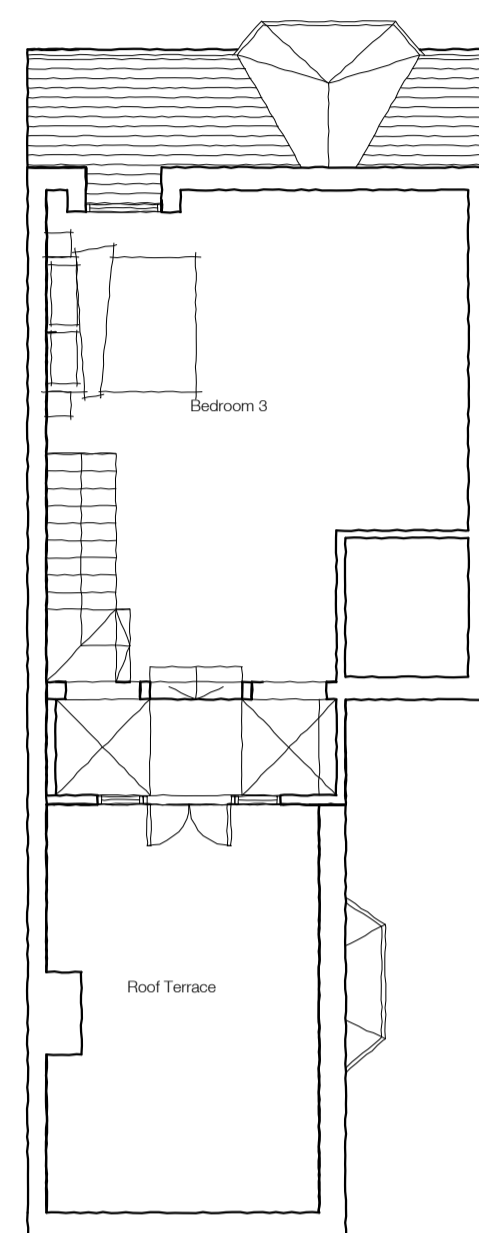

2ND FLOOR PLAN  
105C COLLEGE PLACE, CAMDEN

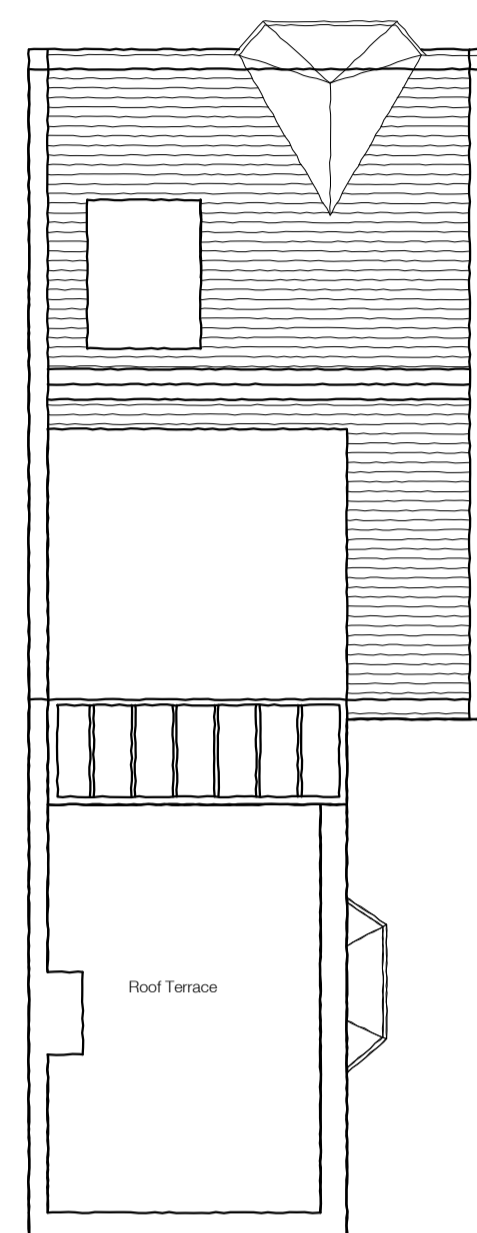


ROOF PLAN  
105C COLLEGE PLACE, CAMDEN

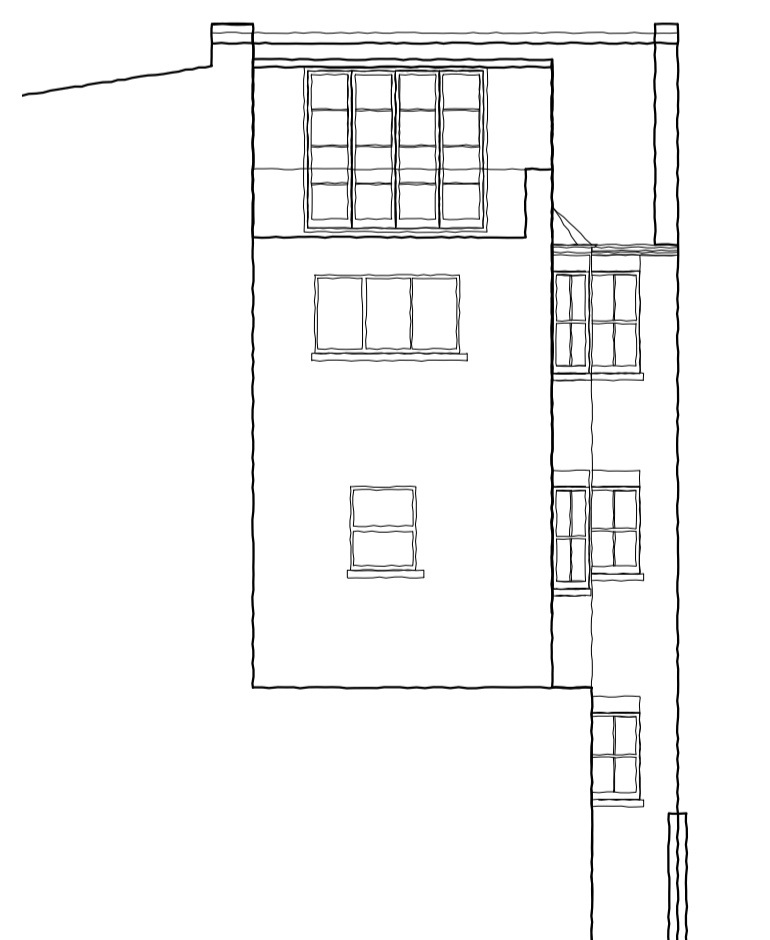


REAR ELEVATION  
105C COLLEGE PLACE, CAMDEN




FRONT ELEVATION  
105C COLLEGE PLACE, CAMDEN

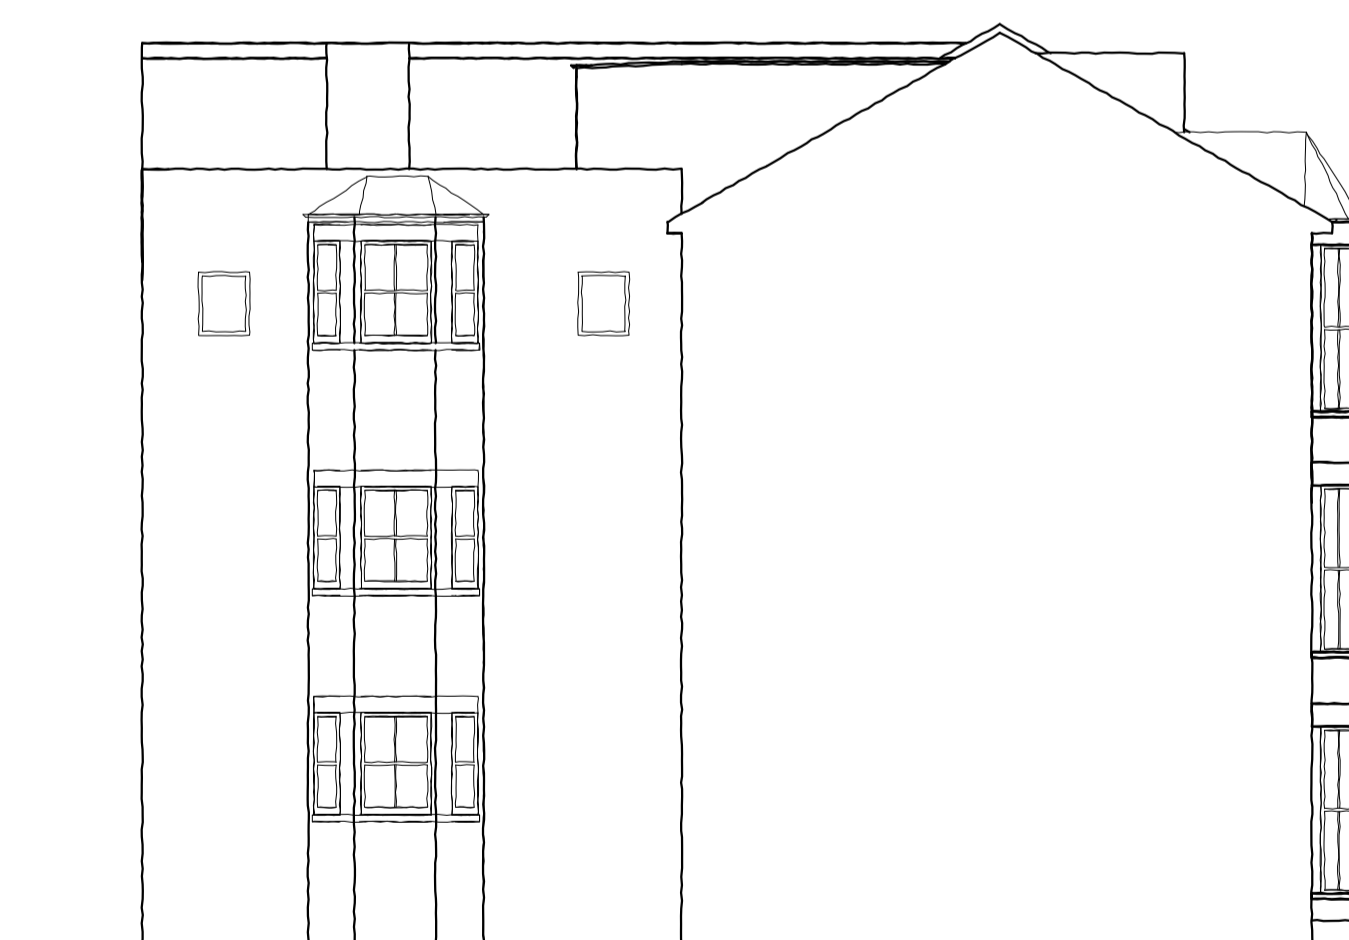

SIDE ELEVATION  
105C COLLEGE PLACE, CAMDEN

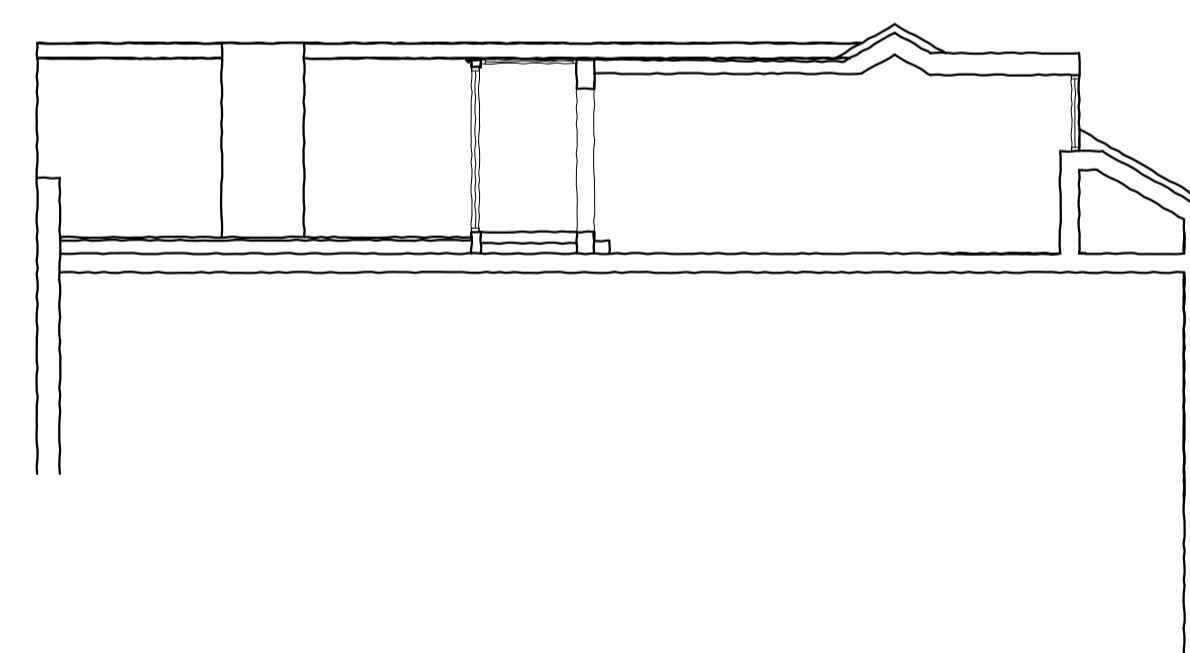

NOMINAL SECTION  
105C COLLEGE PLACE, CAMDEN

 

## EXISTING DRAWINGS

105C COLLEGE PLACE, CAMDEN  
SCALE 1:100@A1  
MAY 2014 - DWG NO. 02a