



**ENTRANCE FLOOR PLAN**  
105C COLLEGE PLACE, CAMDEN




**1ST FLOOR PLAN**  
105C COLLEGE PLACE, CAMDEN

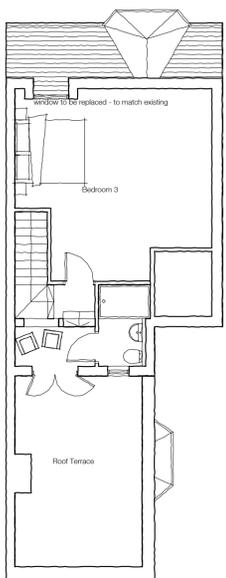

**2ND FLOOR PLAN**  
105C COLLEGE PLACE, CAMDEN

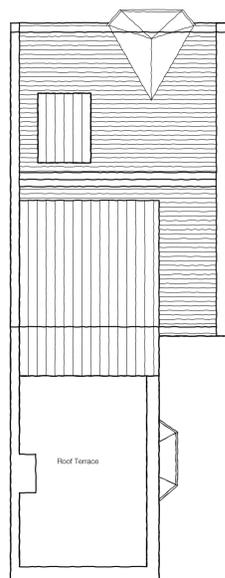


**ROOF PLAN**  
105C COLLEGE PLACE, CAMDEN

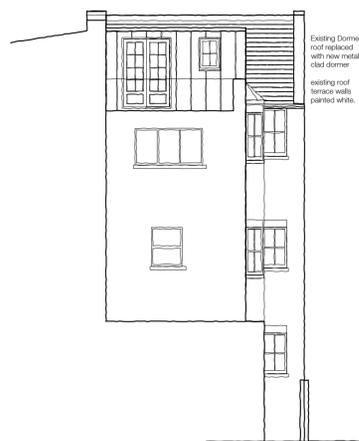


**REAR ELEVATION**  
105C COLLEGE PLACE, CAMDEN



**FRONT ELEVATION**  
105C COLLEGE PLACE, CAMDEN

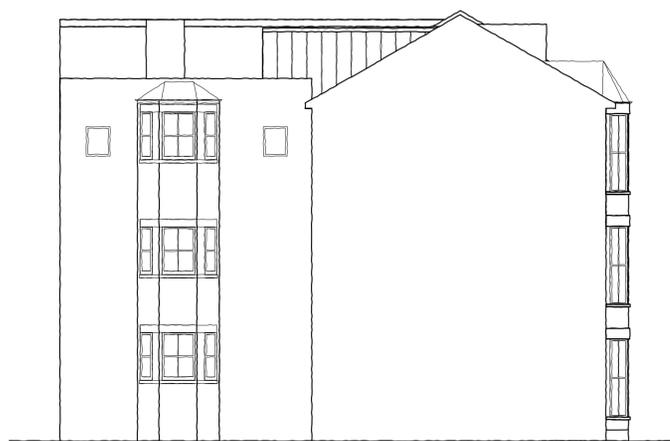

**SIDE ELEVATION**  
105C COLLEGE PLACE, CAMDEN

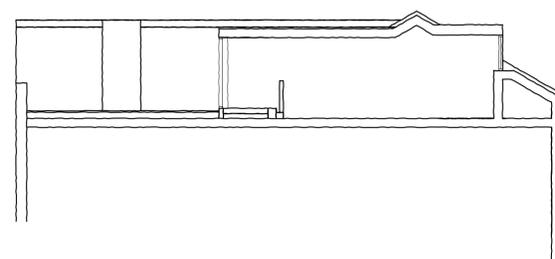

**NOMINAL SECTION**  
105C COLLEGE PLACE, CAMDEN



# PROPOSED DRAWINGS

105C COLLEGE PLACE, CAMDEN  
SCALE 1:100@A1  
MAY 2014 - DWG NO. 10a