
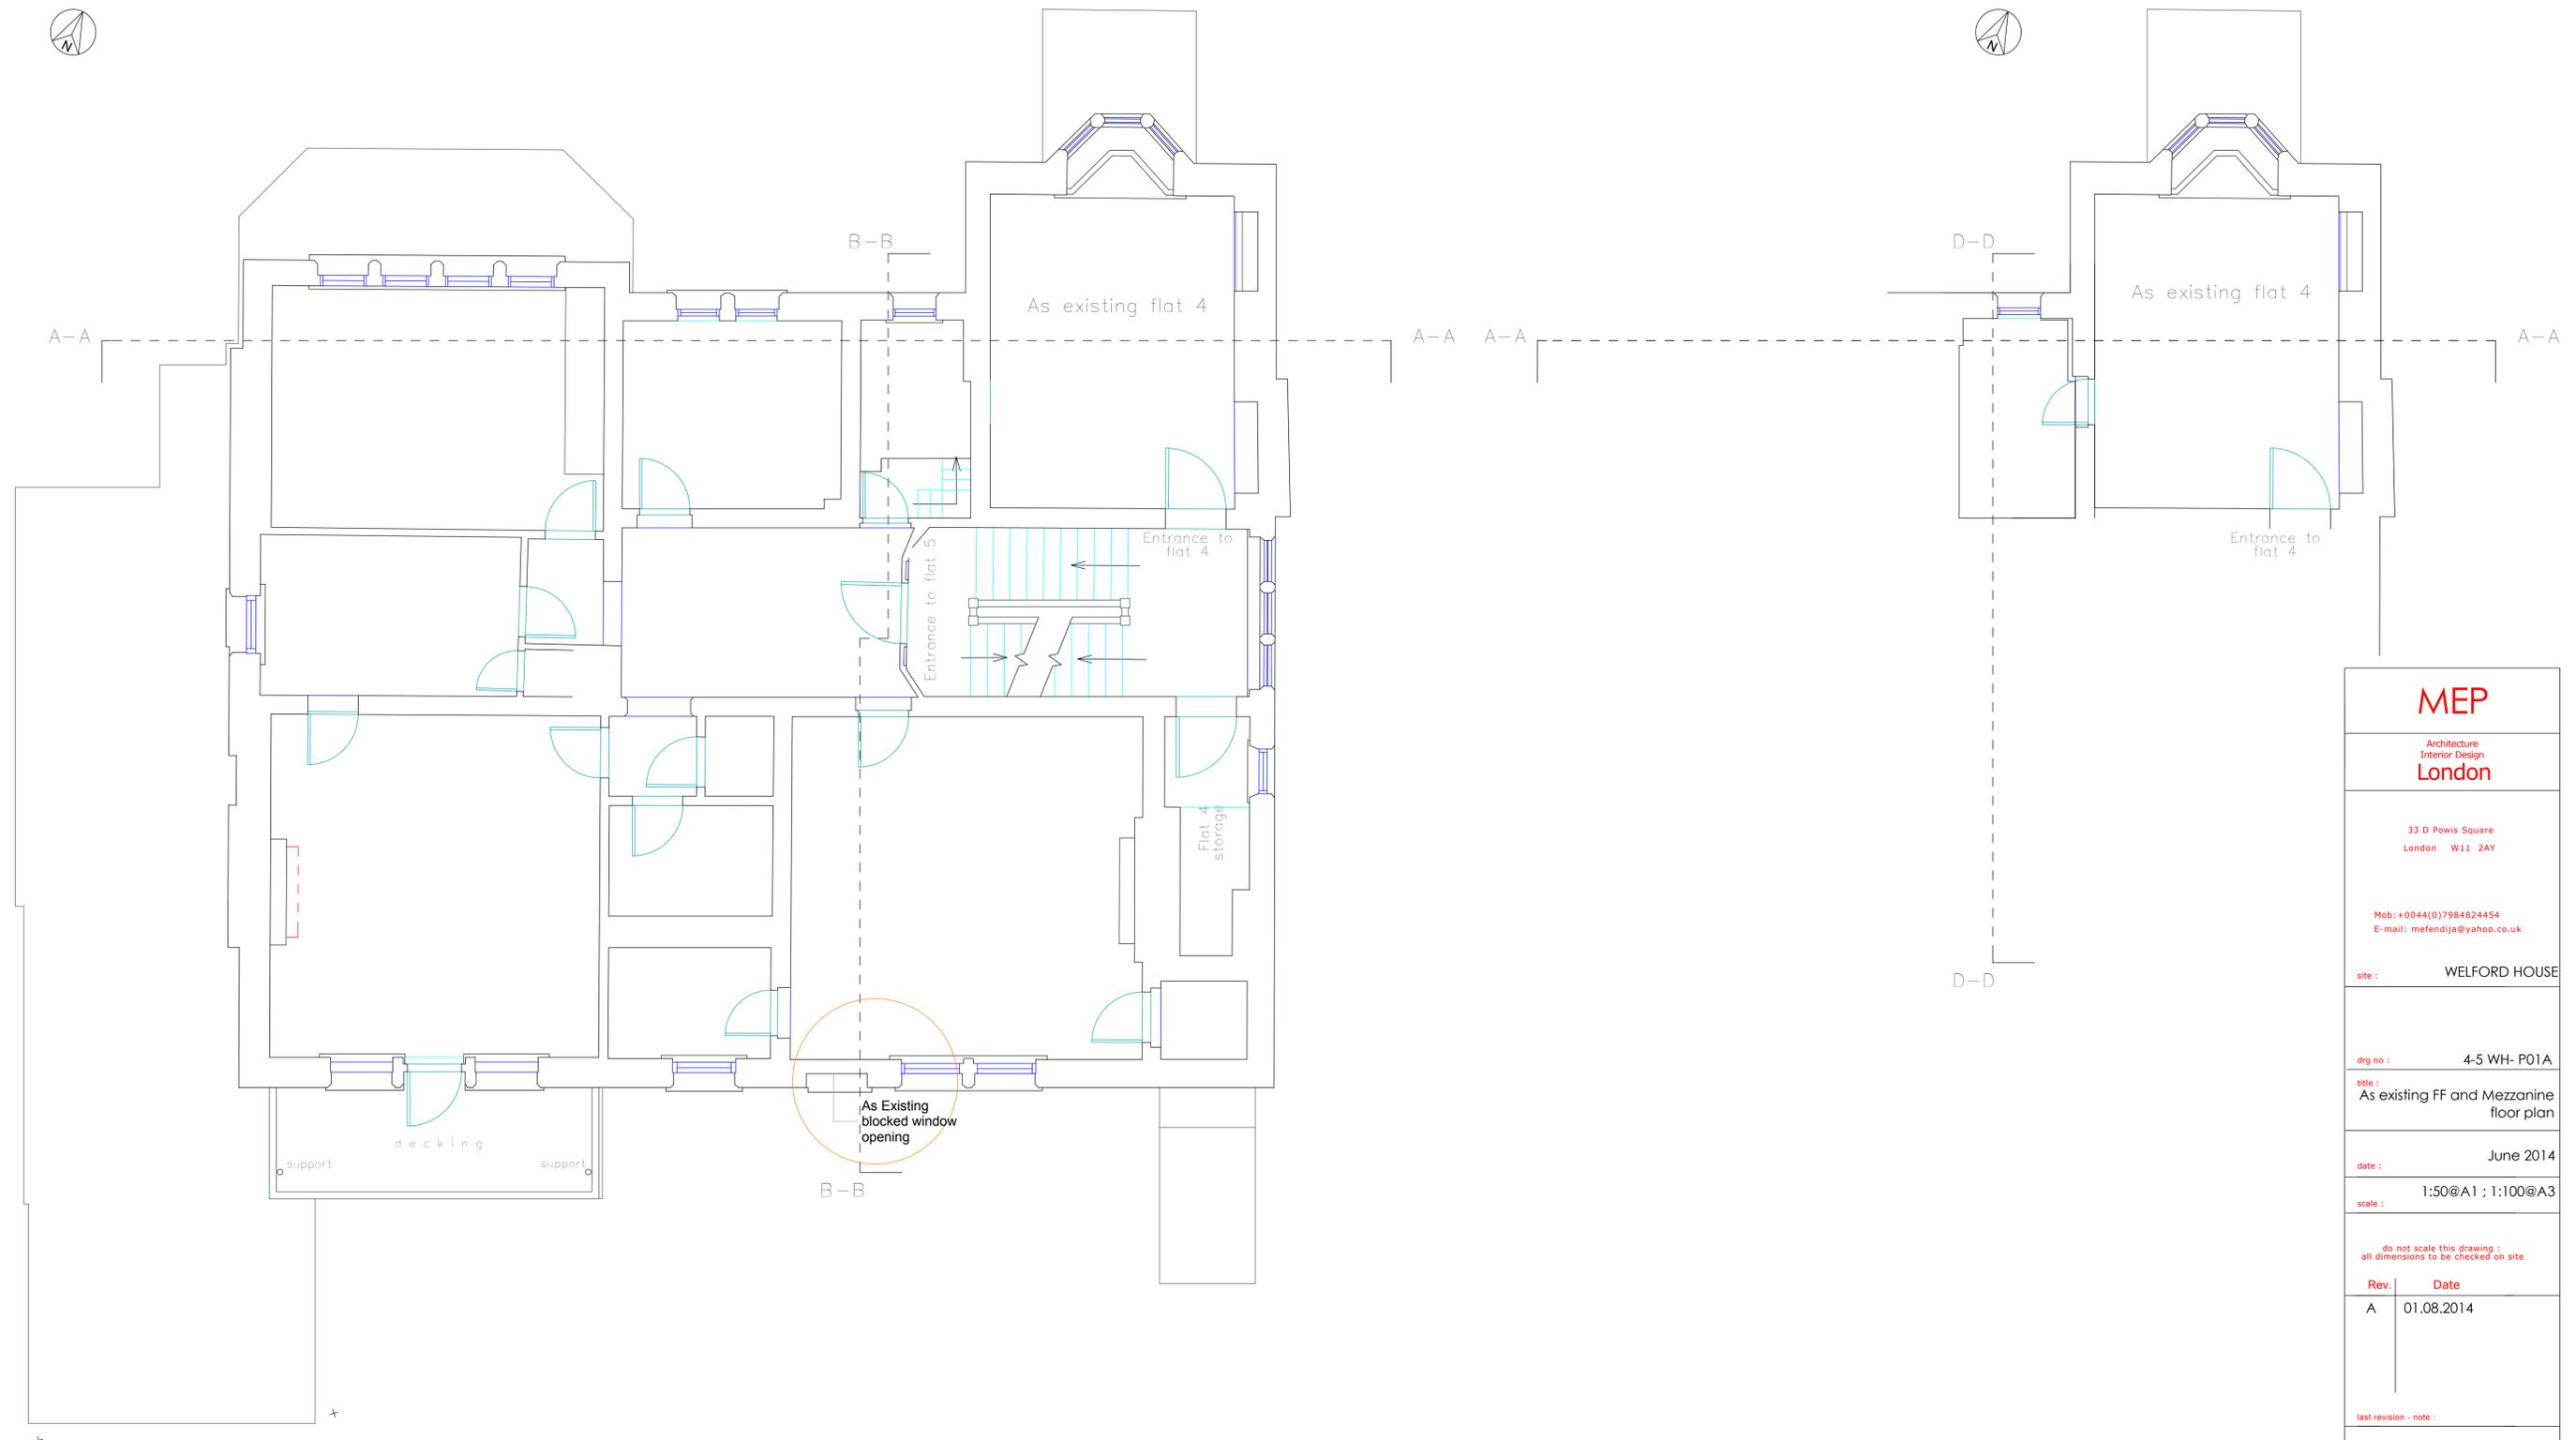


MEP	
Architecture Interior Design London	
33 D Powis Square London W11 2AY	
Mob: +0044(0)7984824454 E-mail: mefendija@yahoo.co.uk	
site :	WELFORD HOUSE
drg no :	4-5 WH- P01A
title :	As existing FF and Mezzanine floor plan
date :	June 2014
scale :	1:50@A1 ; 1:100@A3
do not scale this drawing : all dimensions to be checked on site	
Rev.	Date
A	01.08.2014
last revision - note :	
Copyright in this drawing remains with architects	

 

MEP	
Architecture Interior Design London	
33 D Powis Square London W11 2AY	
Mob: +0044(0)7984824454 E-mail: mefendija@yahoo.co.uk	
site :	WELFORD HOUSE
drg no :	4-5 WH- P01A
title :	As existing FF and Mezzanine floor plan
date :	June 2014
scale :	1:50@A1 ; 1:100@A3
do not scale this drawing : all dimensions to be checked on site	
Rev.	Date
A	01.08.2014
last revision - note :	
Copyright in this drawing remains with architects	