


DATUM 45.000m

Rear Elevation

MEP	
Architecture Interior Design London	
33 D Powis Square London W11 2AY	
Mob: +0044(0)7984824454 E-mail: mefendija@yahoo.co.uk	
site :	WELFORD HOUSE
drg no :	4-5 WH- P04A
title :	As existing Rear Elevation
date :	June 2014
scale :	1:50@A1 ; 1:100@A3
<small>do not scale this drawing ; all dimensions to be checked on site</small>	
Rev.	Date
A	01.08.2014
<small>last revision - note :</small>	
<small>Copyright in this drawing remains with architects</small>	

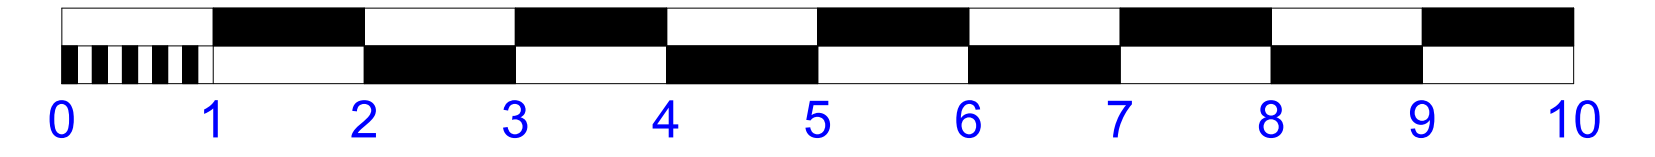

DATUM 45.000m

Rear Elevation

MEP	
Architecture Interior Design London	
33 D Powis Square London W11 2AY	
Mob: +0044(0)7984824454 E-mail: mefendija@yahoo.co.uk	
site :	WELFORD HOUSE
drg no :	4-5 WH- P04A
title :	As existing Rear Elevation
date :	June 2014
scale :	1:50@A1 ; 1:100@A3
do not scale this drawing : all dimensions to be checked on site	
Rev.	Date
A	01.08.2014
last revision - note :	
Copyright in this drawing remains with architects	