

First Floor plan

New double glazed timber framed painted window to match existing detail on existing opening
 New double glazed timber framed painted window to match existing opening
 New double glazed timber framed painted window to match existing detail on existing opening
 New double glazed timber framed painted window to match existing detail on existing opening
 New double glazed timber framed painted window to match existing detail on existing opening
 New double glazed timber framed painted window to match existing detail on existing opening
 New double glazed timber framed painted window to match existing detail on existing opening

New double glazed timber framed painted window to match existing detail on existing opening
 New double glazed timber framed painted window to match existing detail on existing opening

Existing window remains and overhauled

Existing window remains and overhauled

New timber framed painted window to match existing detail on existing opening



New double glazed timber framed painted window to match existing detail on existing opening
 New double glazed timber framed painted door to match existing detail on existing opening
 New double glazed timber framed painted window to match existing detail on existing opening

New double glazed timber framed painted window to match existing detail on existing opening

Existing window remains and overhauled
 New double glazed timber framed painted window to match existing detail on existing opening



New double glazed timber framed painted window to match existing detail on existing opening

New double glazed timber framed painted window to match existing detail on existing opening

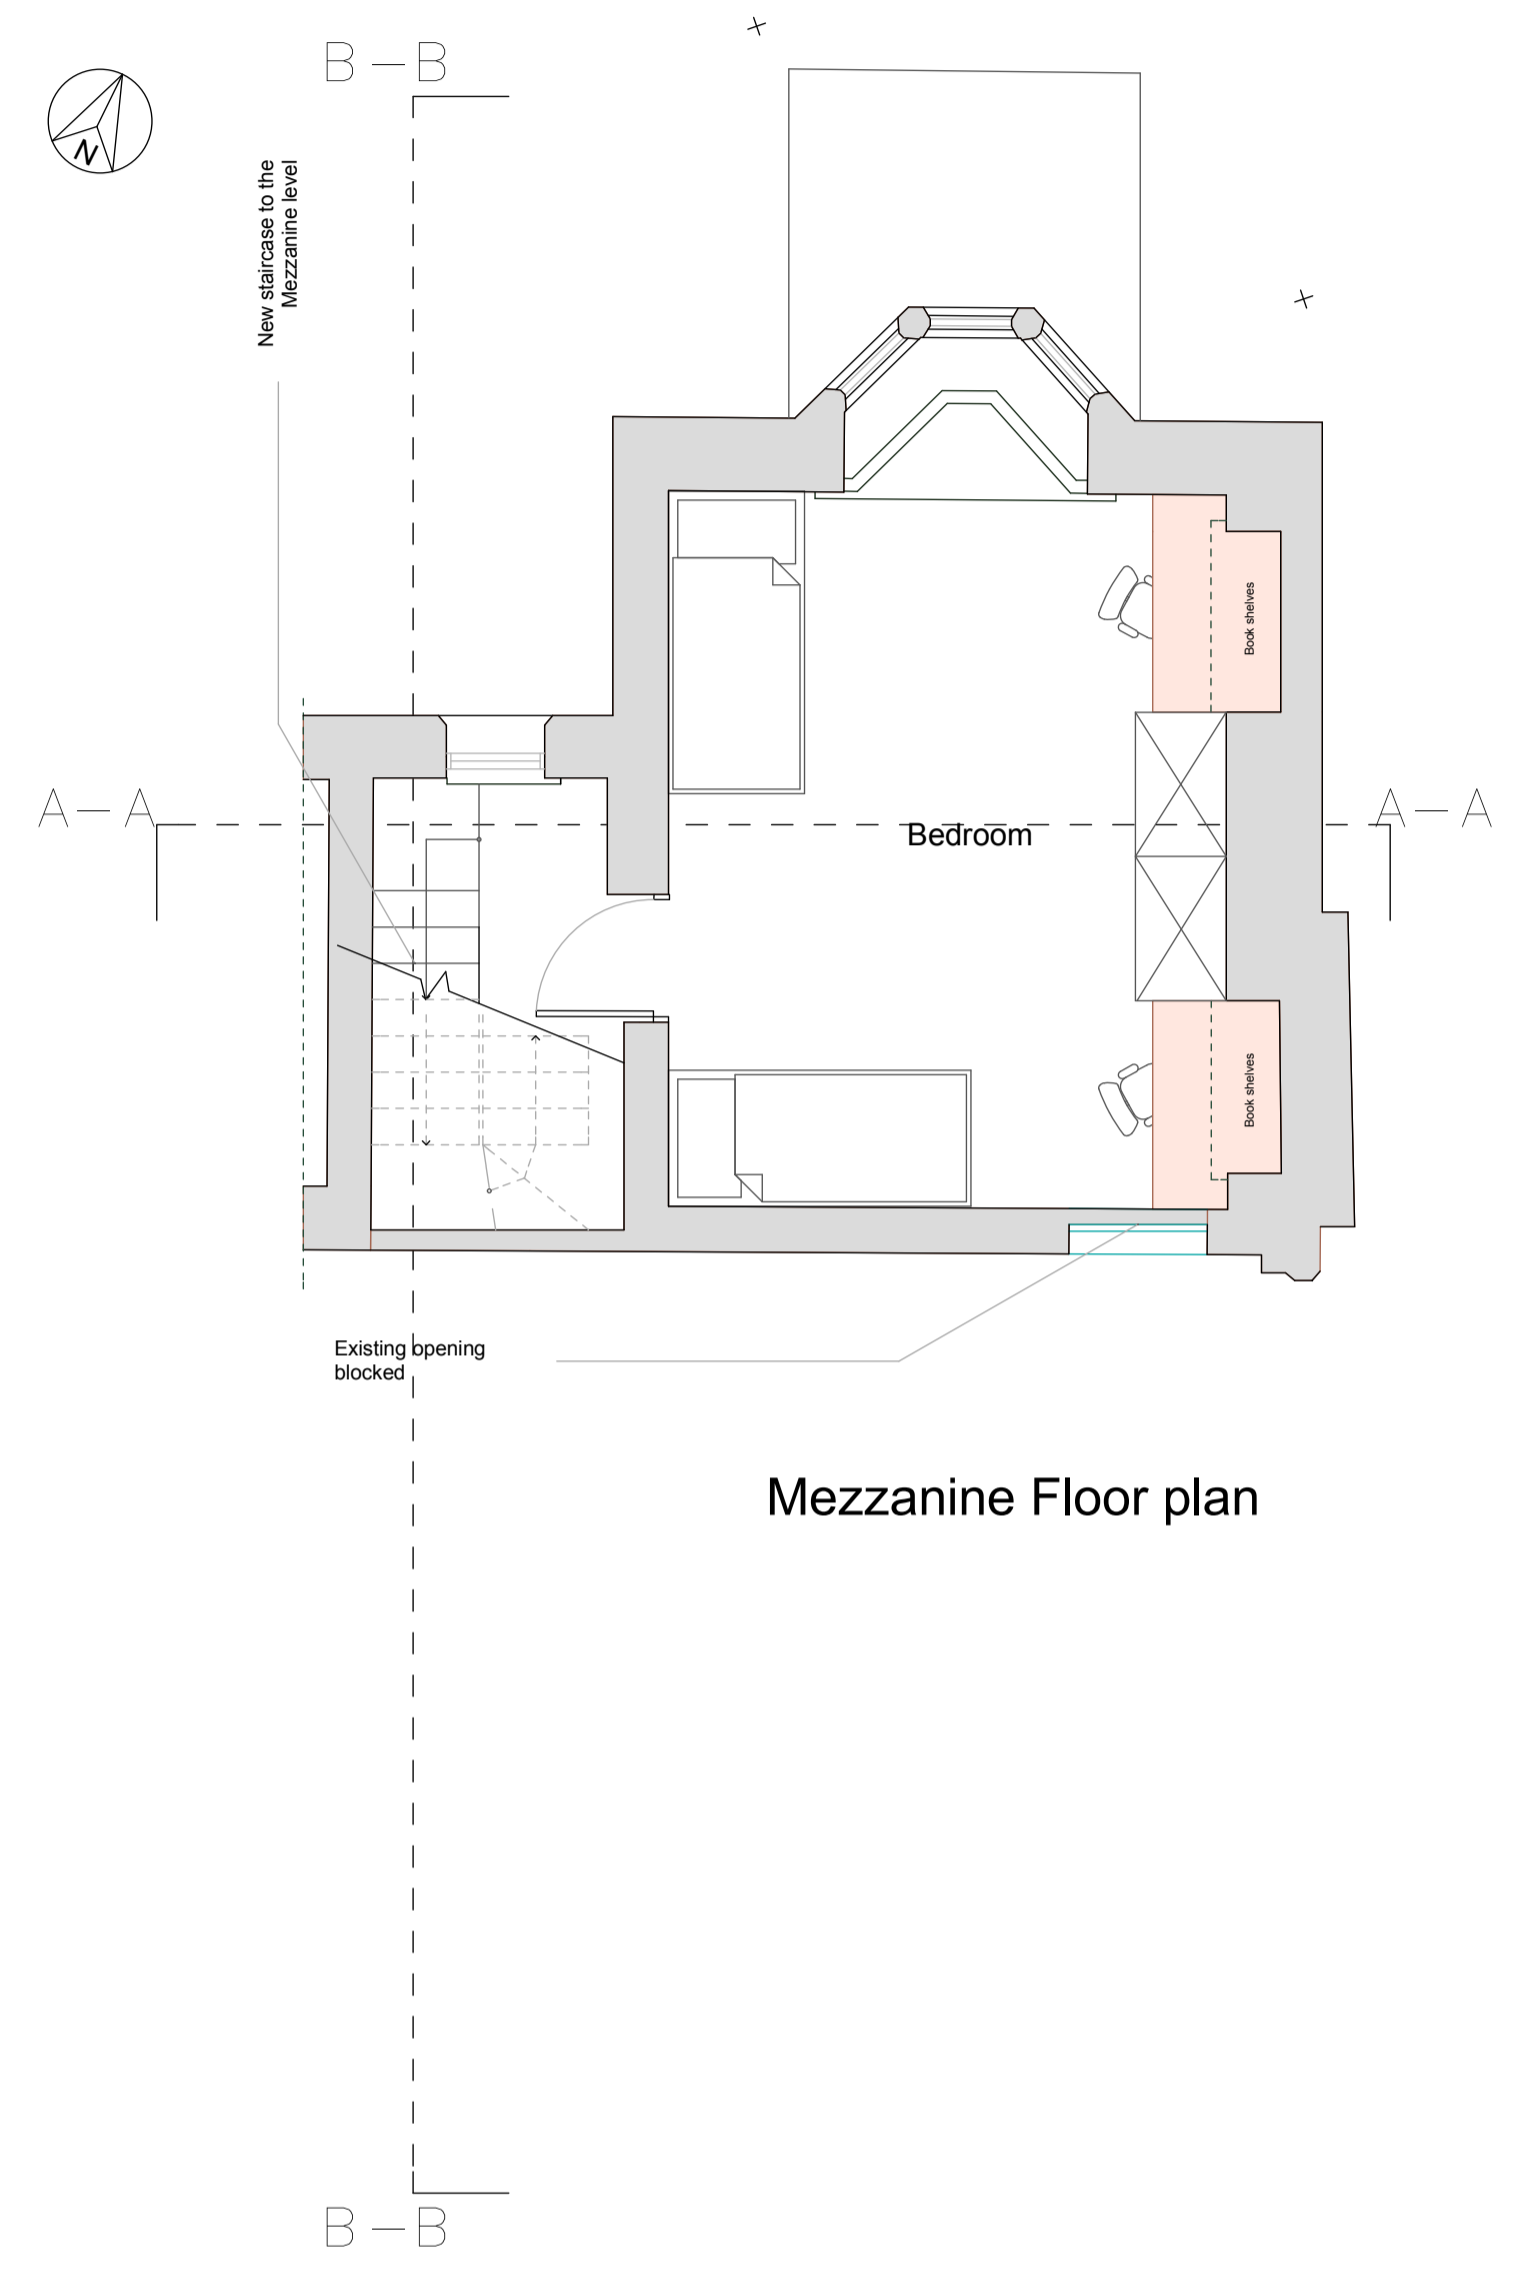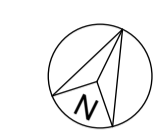


Mezzanine Floor plan

MEP	
Architecture Interior Design London	
33 D Powis Square London W11 2AY	
Mob: +0044(0)7984824454 E-mail: mefendija@yahoo.co.uk	
site :	WELFORD HOUSE
drg no :	4-5 WH- P11A
title :	As Proposed FF and Mezzanine floor plan
date :	June 2014
scale :	1:50@A1 ; 1:100@A3
<small>do not scale this drawing : all dimensions to be checked on site</small>	
Rev.	Date
A	01.08.2014
<small>last revision - note :</small>	
<small>Copyright in this drawing remains with architects</small>	

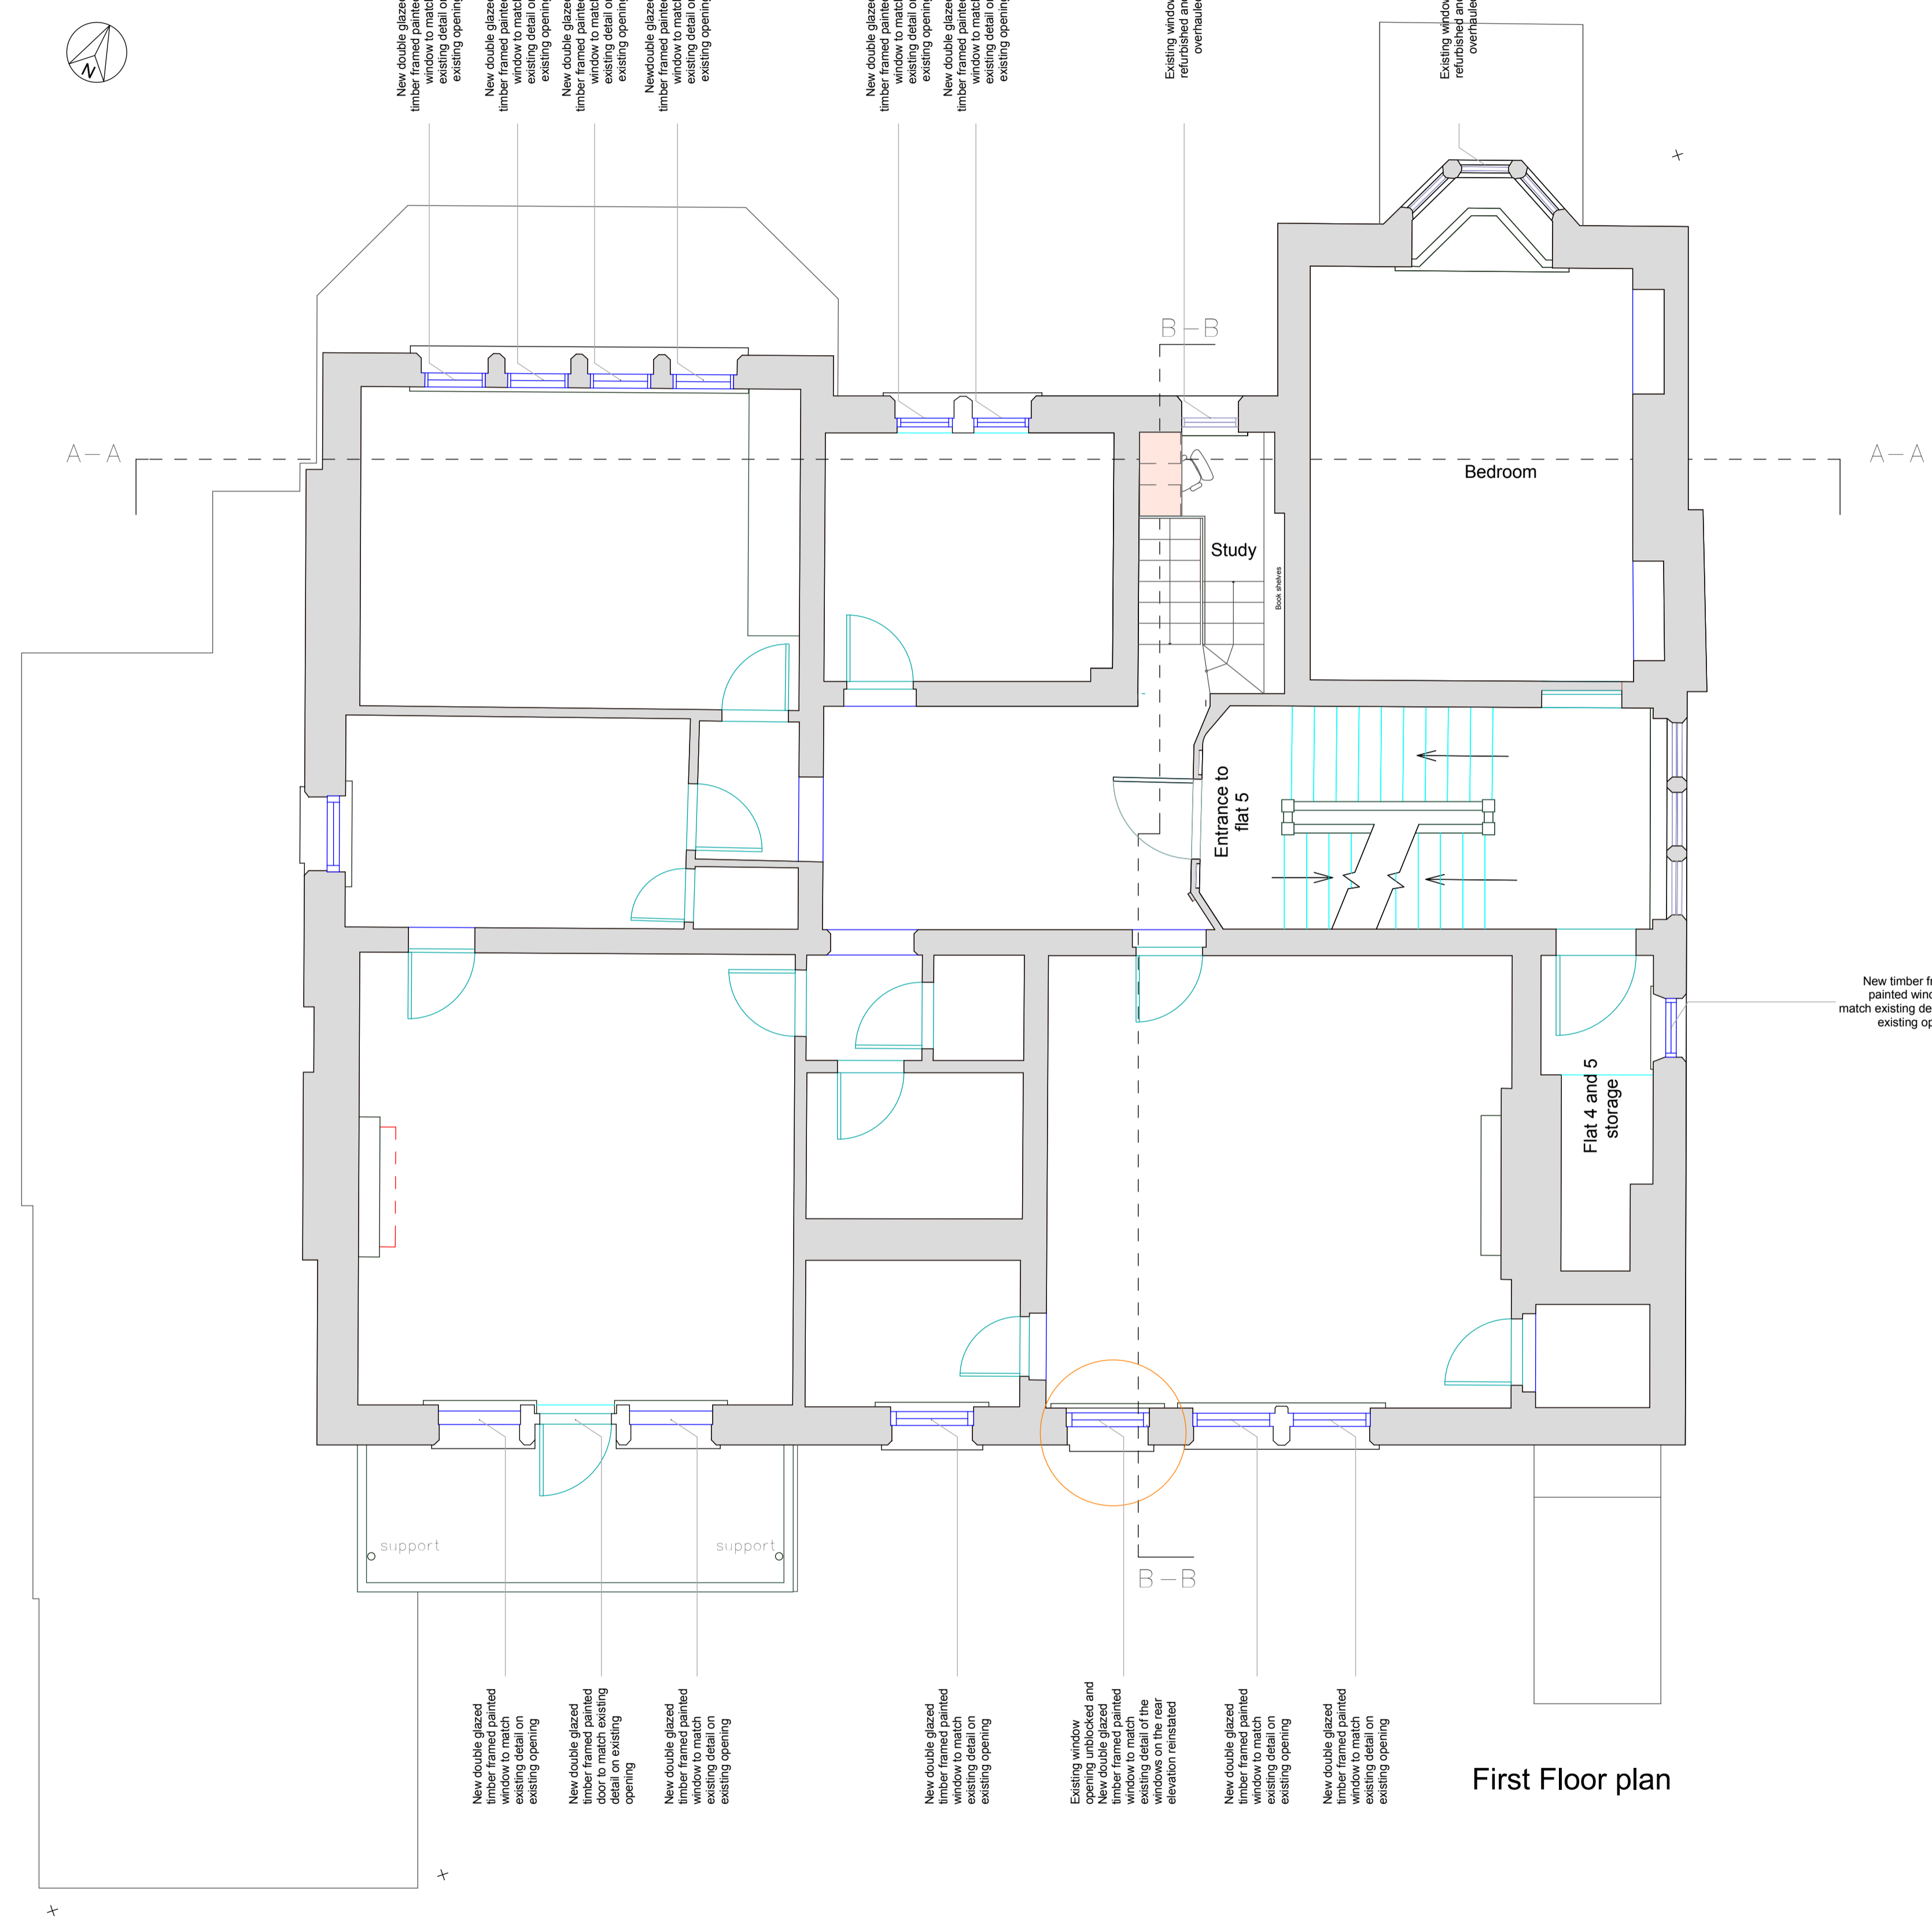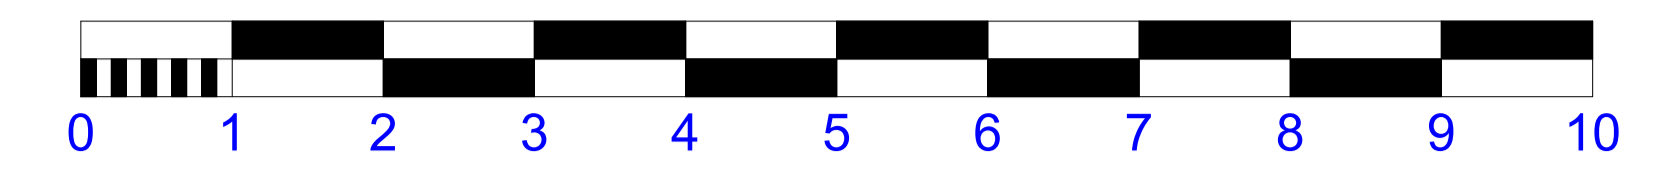

First Floor plan

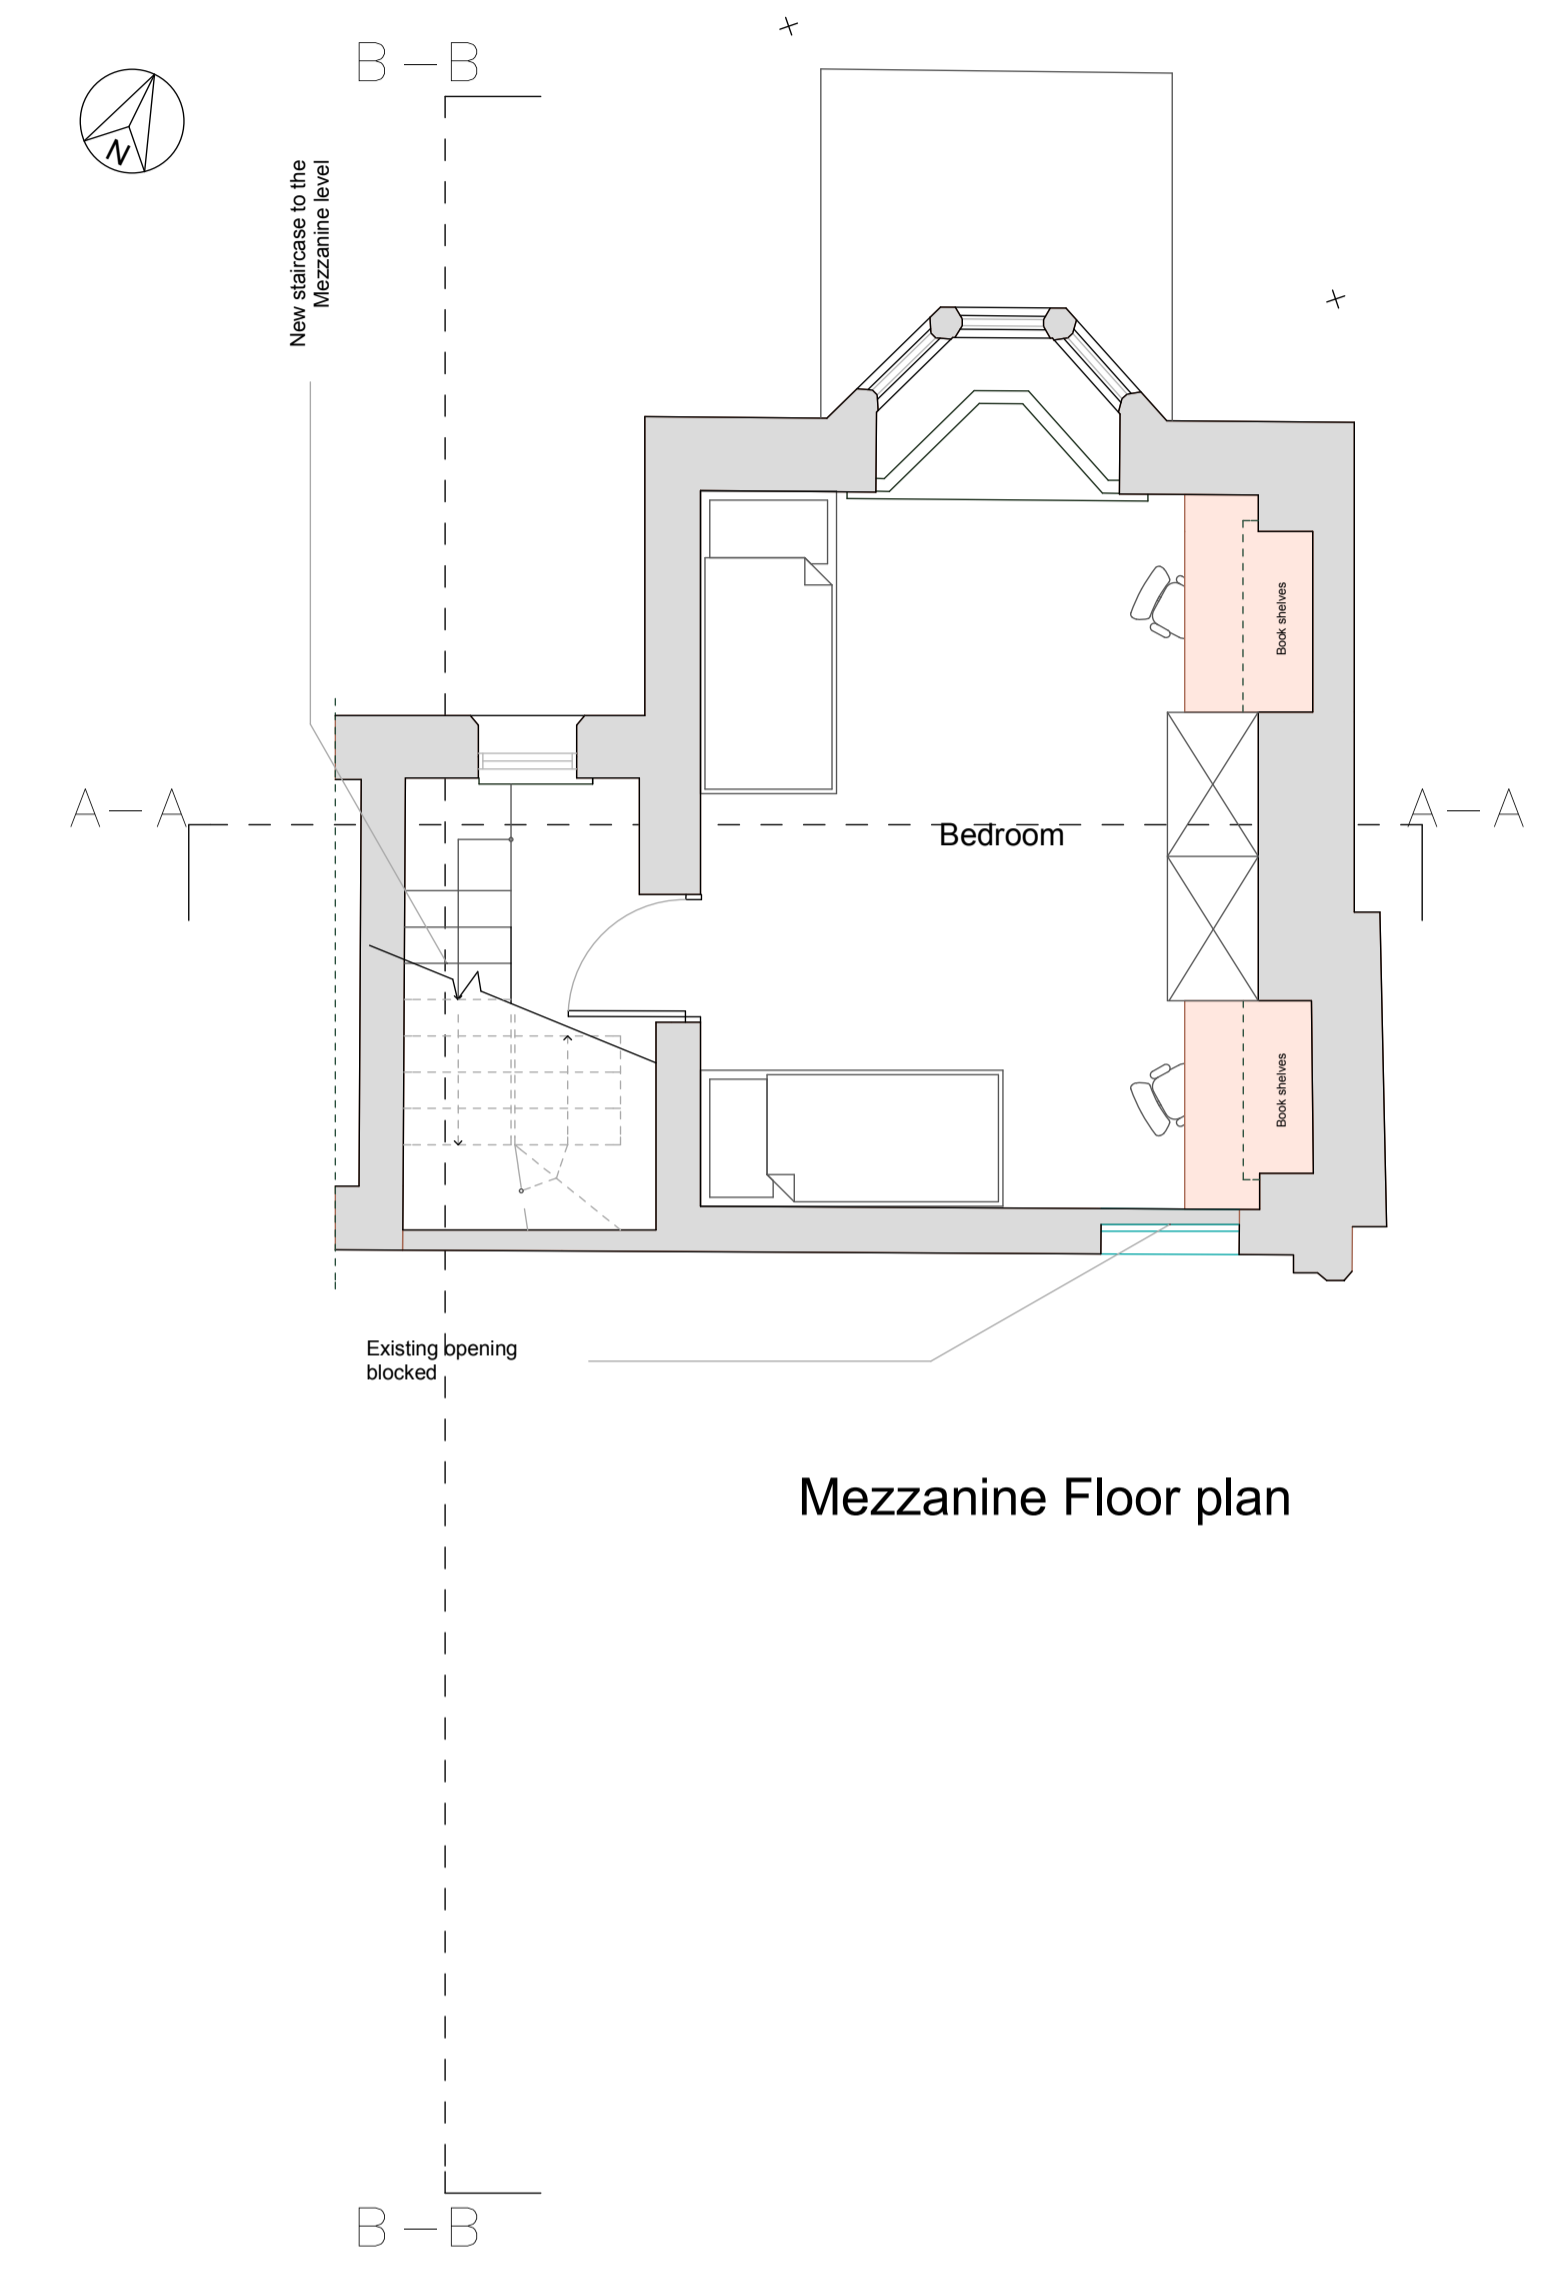

Mezzanine Floor plan

MEP	
Architecture Interior Design London	
33 D Powis Square London W11 2AY	
Mob: +0044(0)7984824454 E-mail: mefendija@yahoo.co.uk	
site :	WELFORD HOUSE
drg no :	4-5 WH- P11A
title :	As Proposed FF and Mezzanine floor plan
date :	June 2014
scale :	1:50@A1 ; 1:100@A3
do not scale this drawing : all dimensions to be checked on site	
Rev.	Date
A	01.08.2014
last revision - note :	
Copyright in this drawing remains with architects	