





SITE PLAN 1:1250@A3

 

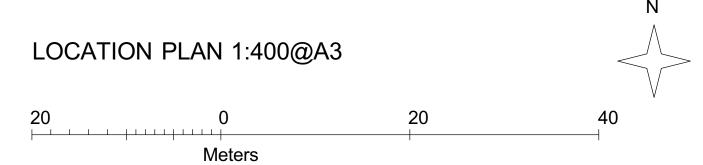

Mr & Mrs Ray Still

Project 3, The Gables, Vale of Health, London NW3 1AY



Drawing

SITE & LOCATION PLANS

Revision

Scale 1:1250 & 1:400 @A3	Job No. 473	Drawing No.	
Date	Drawn By		
July 2014	PM		

- All Dimensions and Levels to be checked on Site
 This drawing must not be scaled
- Refer to drawings & specification prepared by the Structural engineer and specialist subcontractors
 Copyright reserved