


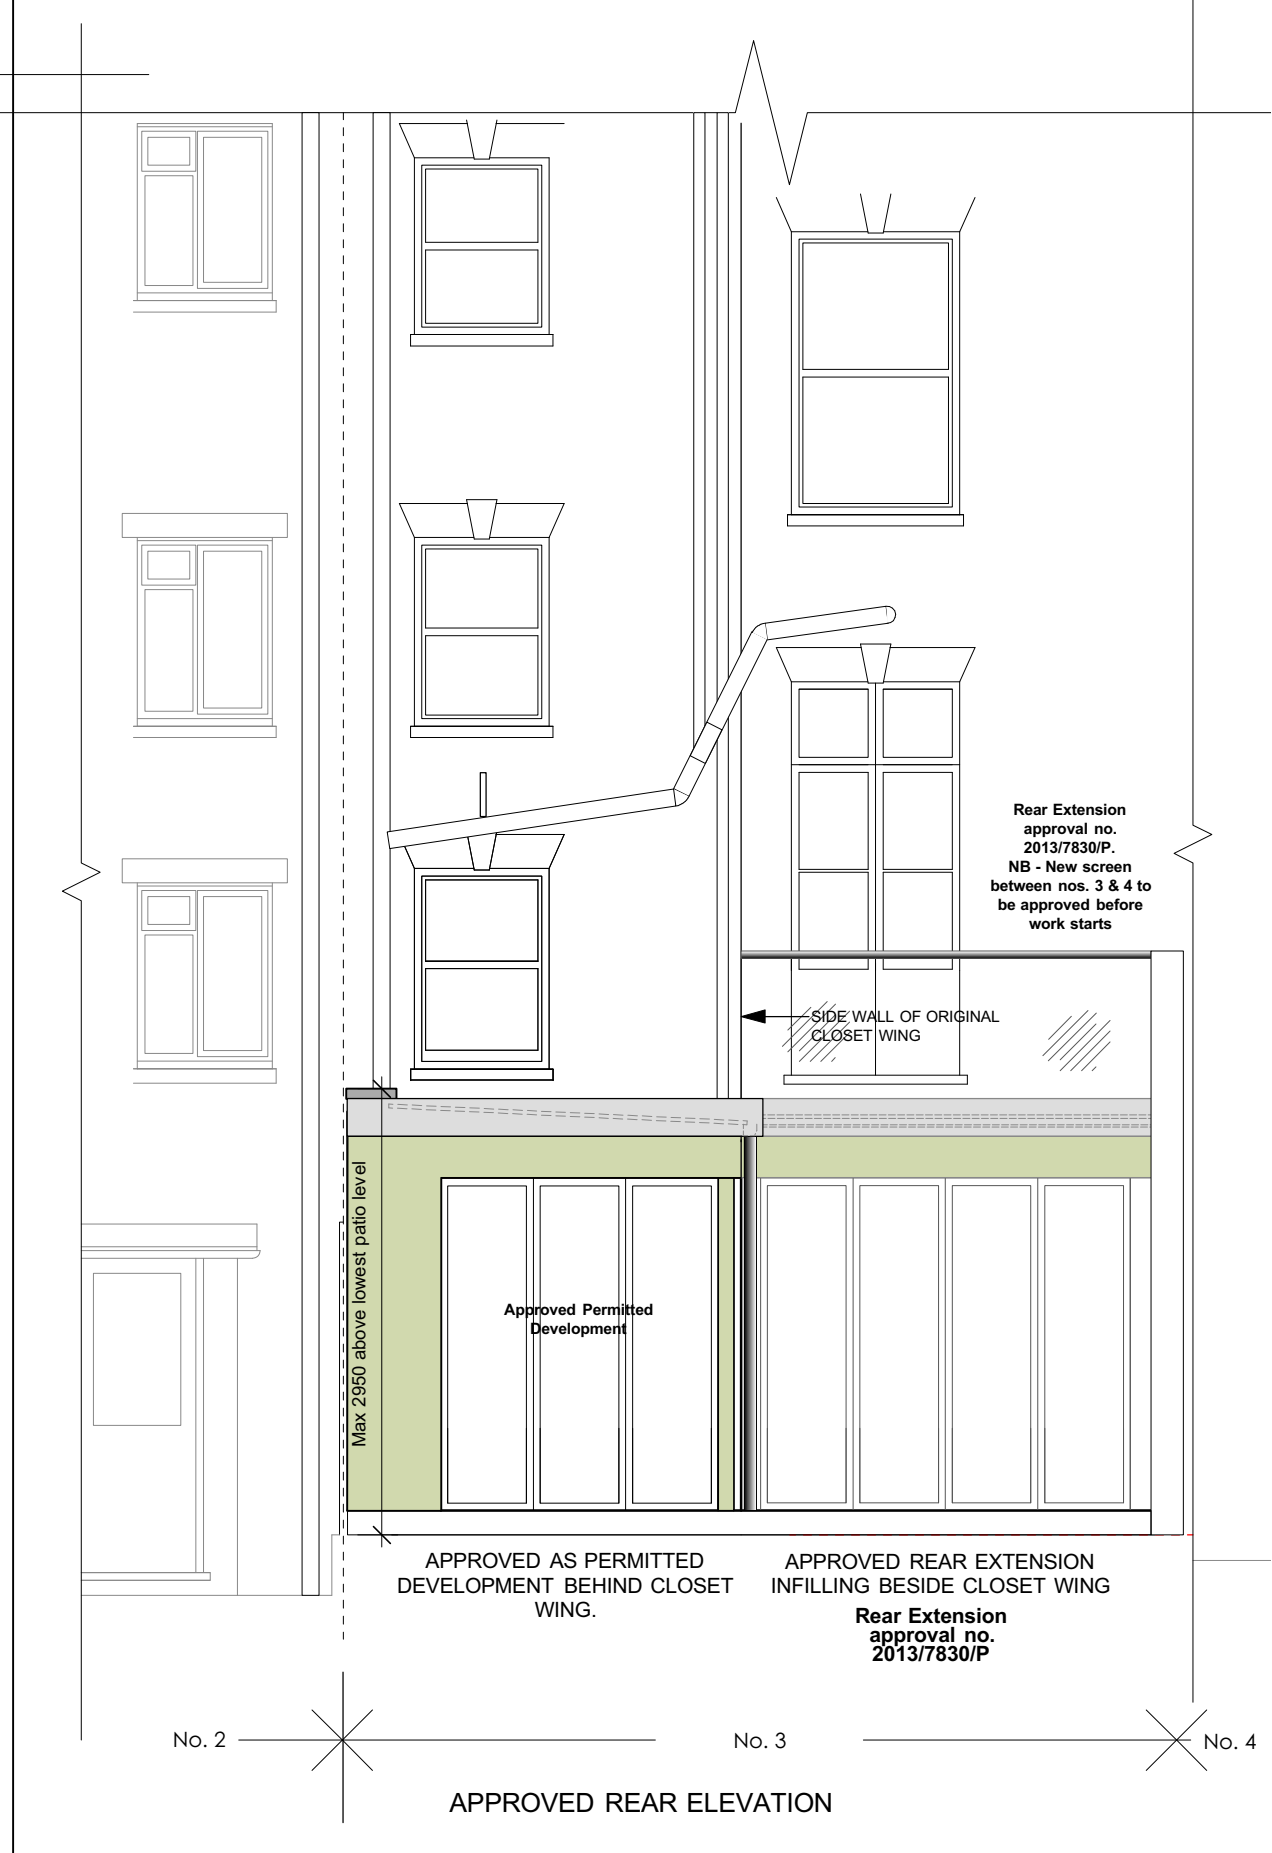

Client	Mr & Mrs Ray Still
Project	3, The Gables, Vale of Health, London NW3 1AY



PATRICK MINNS ARCHITECTS
6 St Marks Crescent
London NW1 7TS
T 07957 555 488
patrick@patrickminns.com

Drawing
Existing & Approved
Rear Elevations

Revision

Scale
1:50 @ A3

Job No.
473

Drawing No.
04

Date
July 2014

Drawn By
PM

1. All Dimensions and Levels to be checked on Site
2. This drawing must not be scaled
3. Refer to drawings & specification prepared by the Structural engineer and specialist subcontractors
4. Copyright reserved