


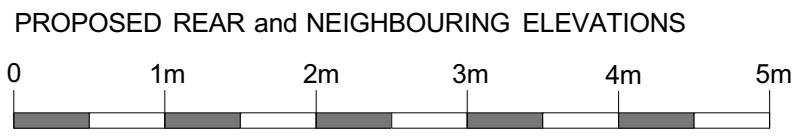


Rear elevation

Materials of back extensions:
 Plain rendered blockwork and lintel fascia. White painted timber double glazed doors.
 Glazed roof with powdercoated aluminium bars.
 Second hand red bricks to approximately match existing, on new boundary wall facing No.2. Rebuild fence if required.
ALL NEW WINDOWS, BRICKWORK AND POINTING TO MATCH EXISTING.



Client Mr & Mrs Ray Still	 PATRICK MINNS ARCHITECTS 6 St Marks Crescent London NW1 7TS T 07957 555 488 patrick@patrickminns.com	Drawing Rear & Side Elevations of Proposed Quadrant Conservatory	Revision	Scale 1:50@A3	Job No. 473	Drawing No. 07	1. All Dimensions and Levels to be checked on Site 2. This drawing must not be scaled 3. Refer to drawings & specification prepared by the Structural engineer and specialist subcontractors 4. Copyright reserved
Project 3, The Gables, Vale of Health, London NW3 1AY		Date July 2014	Drawn By PM				