


**Notes**

2. All dimensions are in millimetres unless noted otherwise.
3. Not for construction unless otherwise shown.
4. Where appropriate, this drawing to be read in conjunction with project specific Design and Access Statement, produced in accordance with requirements of the Equality Act 2010, and any other relevant documents.
5. The design shown on this drawing is the property of SDA and is not to be used or the drawing copied, communicated or disclosed, in whole or in part, except in accordance with a contract, licence or agreement in writing with SDA.

0 01m 02m 03m 04m 05m 10m

SCALE BAR

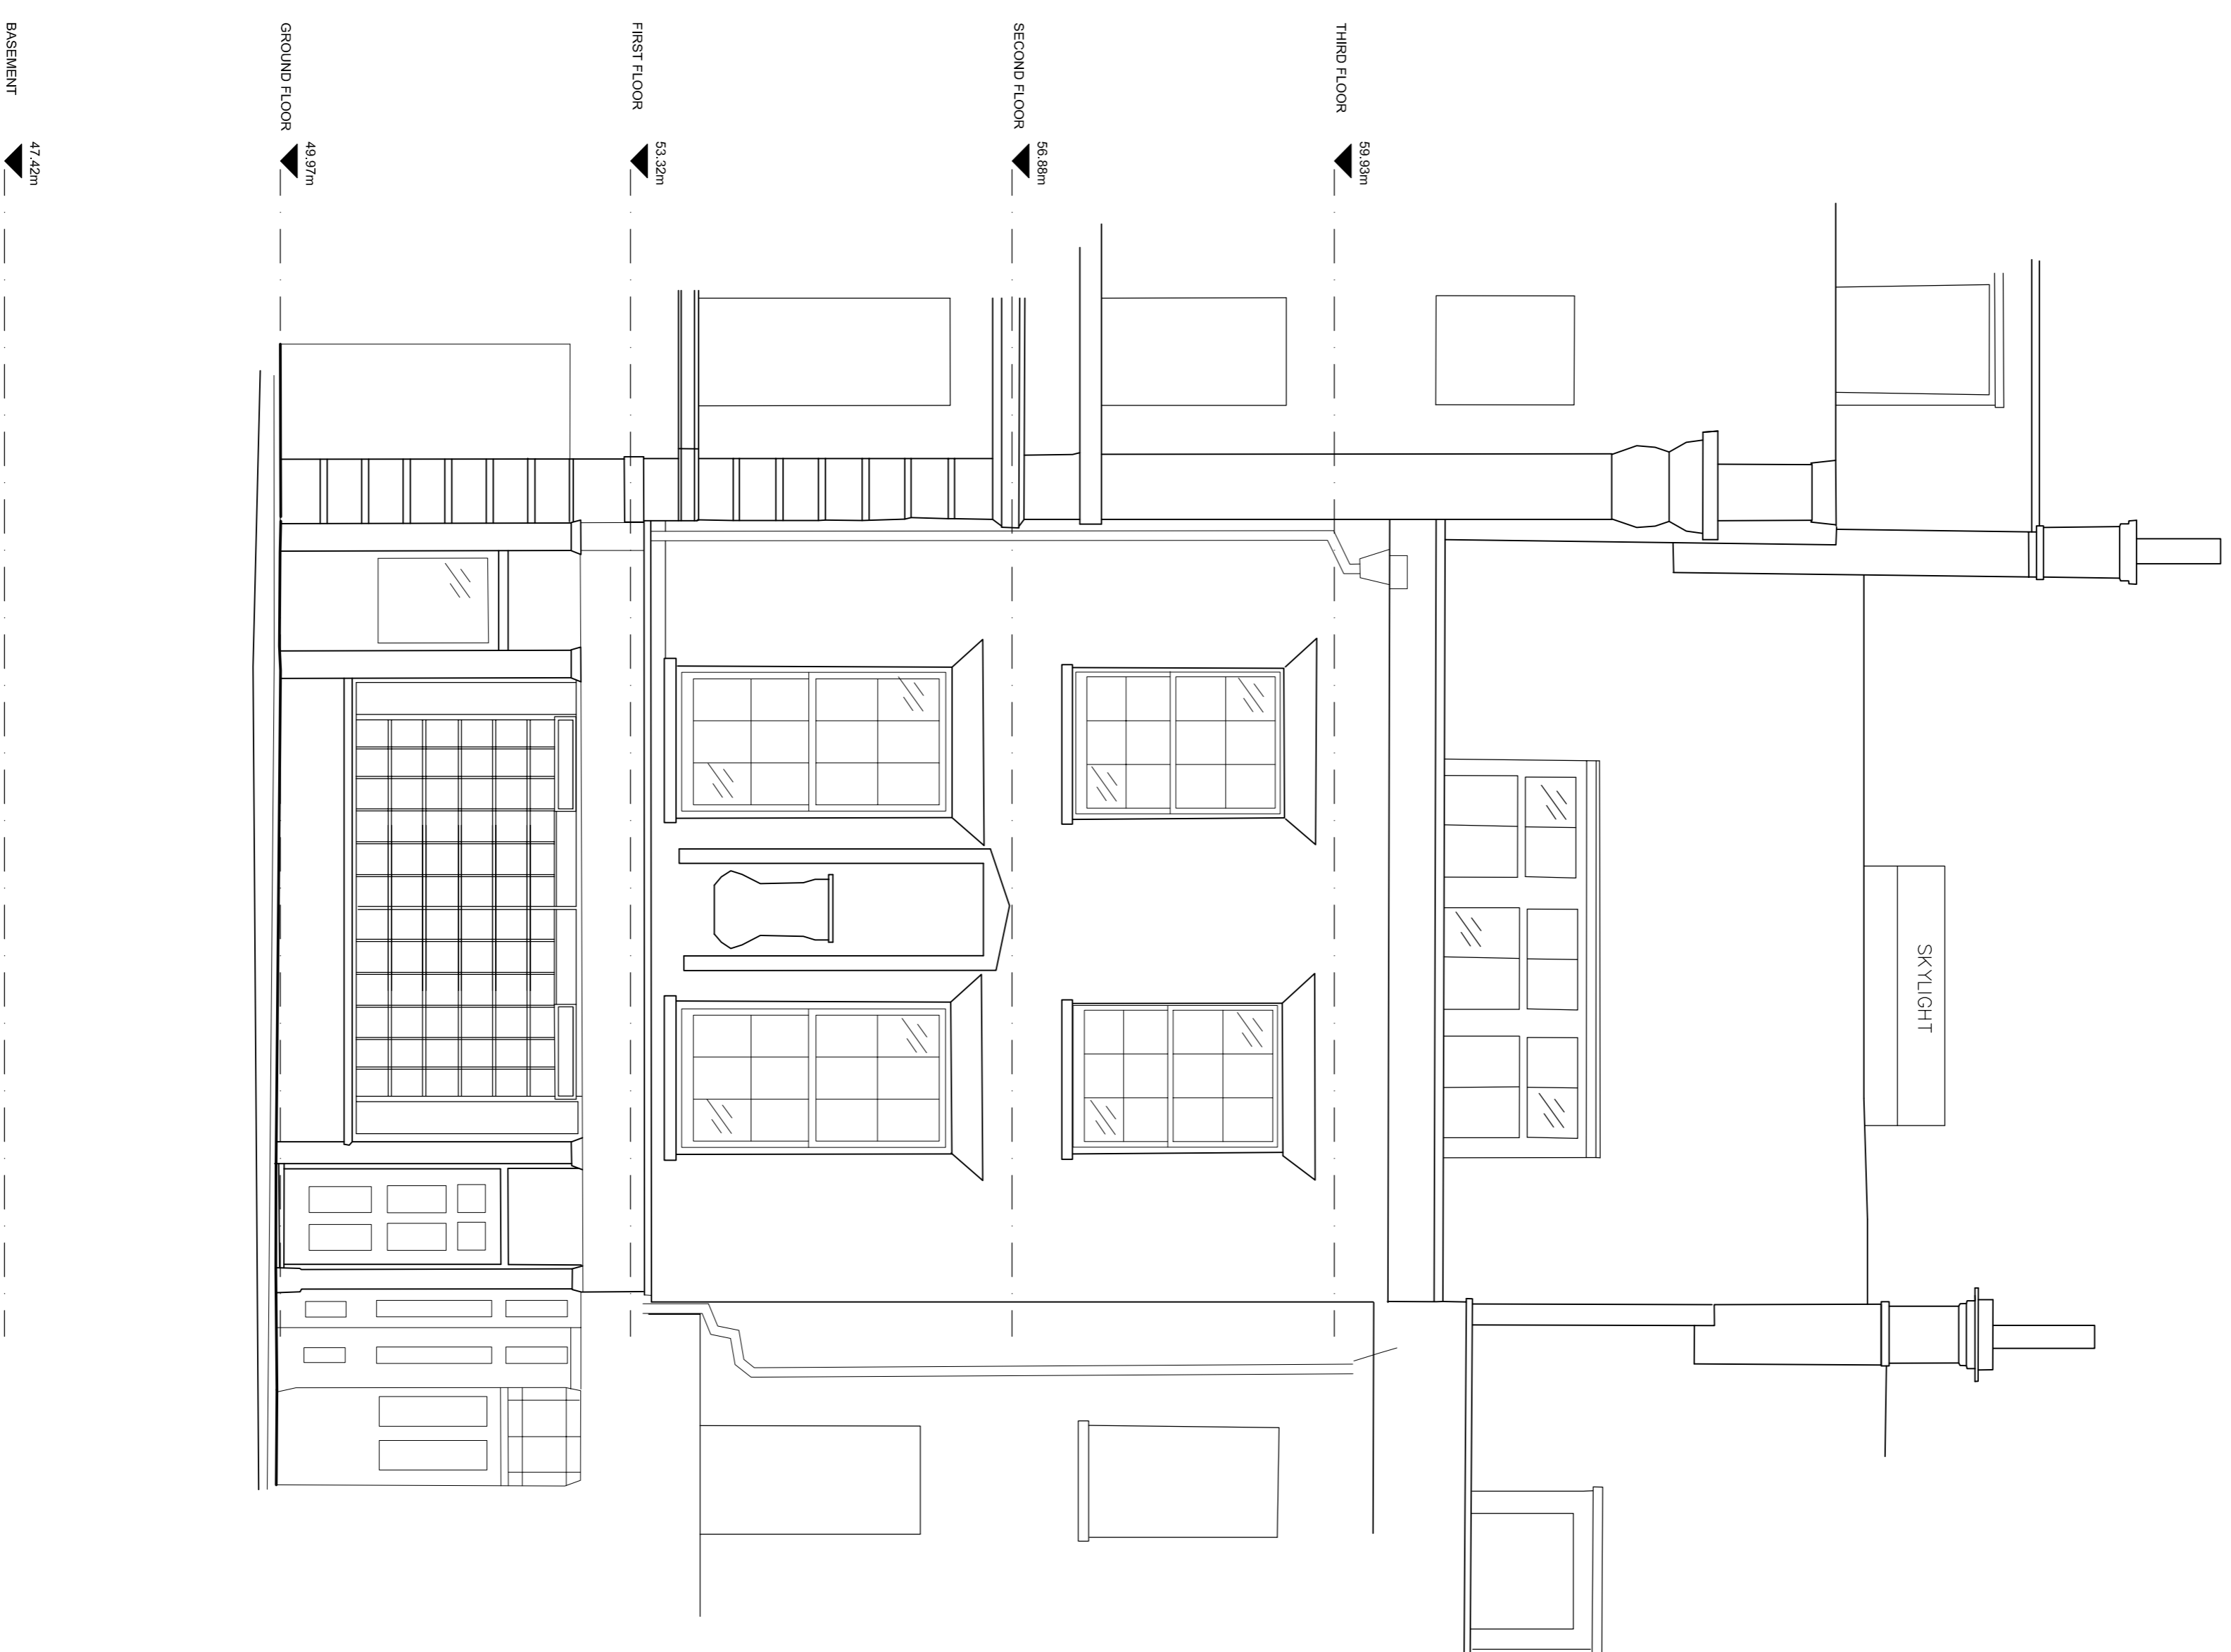

FRONT ELEVATION



REAR ELEVATION

REV. DATE DESCRIPTION

DWN. CKD.

**SDA  
ARCHITECTS  
& DESIGNERS**VICTORIA FOUNDRY MARSHALL STREET LEEDS LS11 9EH  
T: +44 (0)113 288 1000 F: +44 (0)113 288 1001  
E: mail@sdapartnership.com www.sdapartnership.com  
LEEDS LONDON CALLEORNIA

PROJECT

ARTEMIDE SHOWROOM  
106 GREAT RUSSELL STREET  
LONDON  
WC1B 3NBTITLE  
PROPOSED ELEVATIONSSTAGE  
PLANNING

JOB No.	DWG No.	REV.
AAV0073	APLJ-200	-
DATE	DATE	
1:50 @ A1	JULY	
DRAWN	CHECKED	
MC	BC	

BSI REGISTERED UKAS QUALITY MANAGEMENT  
FS 80715