


NOTES

- 2. All dimensions are in millimetres unless noted otherwise
- 3. Not for construction unless otherwise shown
- 4. Where appropriate, this drawing to be read in conjunction with project specific Design Team Agreements, produced in accordance with requirements of the Building Regulations, and the relevant Building Control Authority.
- 5. The design shown on this drawing is the property of SDA and is not to be used or the drawing copied, communicated or disclosed, in whole or in part, except in accordance with a contract, licence or agreement in writing with SDA.

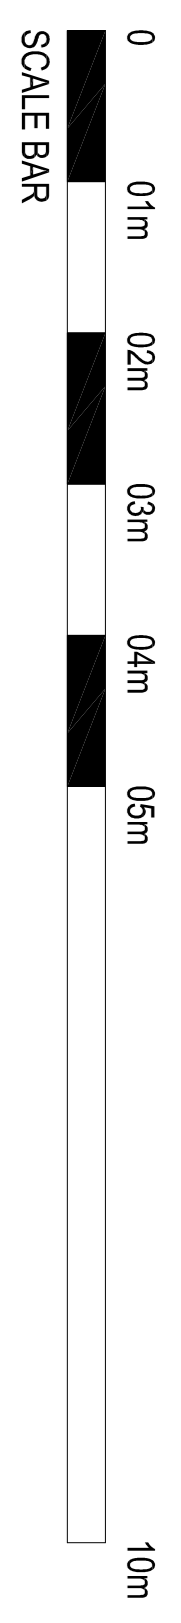

FRONT ELEVATION

REAR ELEVATION

SDA  
ARCHITECTS  
& DESIGNERS

VICTORIA FOUNDRY MARSHALL STREET LEEDS LS11 9EH  
T: +44 (0)113 288 1000 F: +44 (0)113 288 1001  
E: mail@sdapartnership.com www.sdapartnership.com  
LEEDS LONDON CALIFORNIA

PROJECT  
ARTEMIDE SHOWROOM  
106 GREAT RUSSELL STREET  
LONDON  
WC1B 3NB

TITLE  
EXISTING ELEVATIONS

STAGE	PLANNING
JOB No.	DWG No.
AAV0073	A(10)-200
SCALE	DATE
1:50 @ A1	JULY
DRAWN	CHECKED
MC	BC

BSI REGISTERED UKAS QUALITY MANAGEMENT  
FS 50115