


86-88 DELANCEY STREET
LONDON

PROPOSED
FIRST FLOOR PLAN

PROPOSED:
NON MATERIAL
AMENDMENTS TO
APP. REF.
2008/0718/P

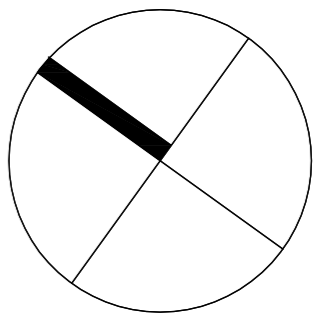

NICK BAKER ARCHITECTS

3rd Floor
11 Northburgh St
London EC1V 0AN
Scale 1:100@A1 Drawing No. P-071-02
Date 13 02 14
Job No. 0703
© Nick Baker Architects

86-88 DELANCEY STREET
LONDON

PROPOSED
SECOND FLOOR PLAN

PROPOSED:
NON MATERIAL
AMENDMENTS TO
APP. REF.
2008/0718/P

PARKWAY

ARTWORK

SOLAR THERMAL
PANELS

OPAQUE GLAZING

FLAT ROOF

GREEN ROOF


GREEN ROOF

Roof Light

SITE BOUNDARY

OPAQUE GLAZING

DELANCEY STREET

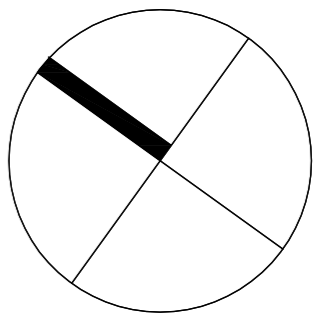



NICK BAKER ARCHITECTS

3rd Floor
11 Northburgh St
London EC1V 0AN
Scale 1:100@A1 Drawing No. P-072-02
Date 13 02 14
Job No. 0703
© Nick Baker Architects

86-88 DELANCEY STREET
LONDON

PROPOSED
THIRD FLOOR PLAN

PROPOSED:
NON MATERIAL
AMENDMENTS TO
APP. REF.
2008/0718/P

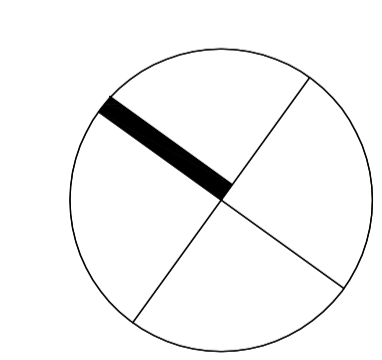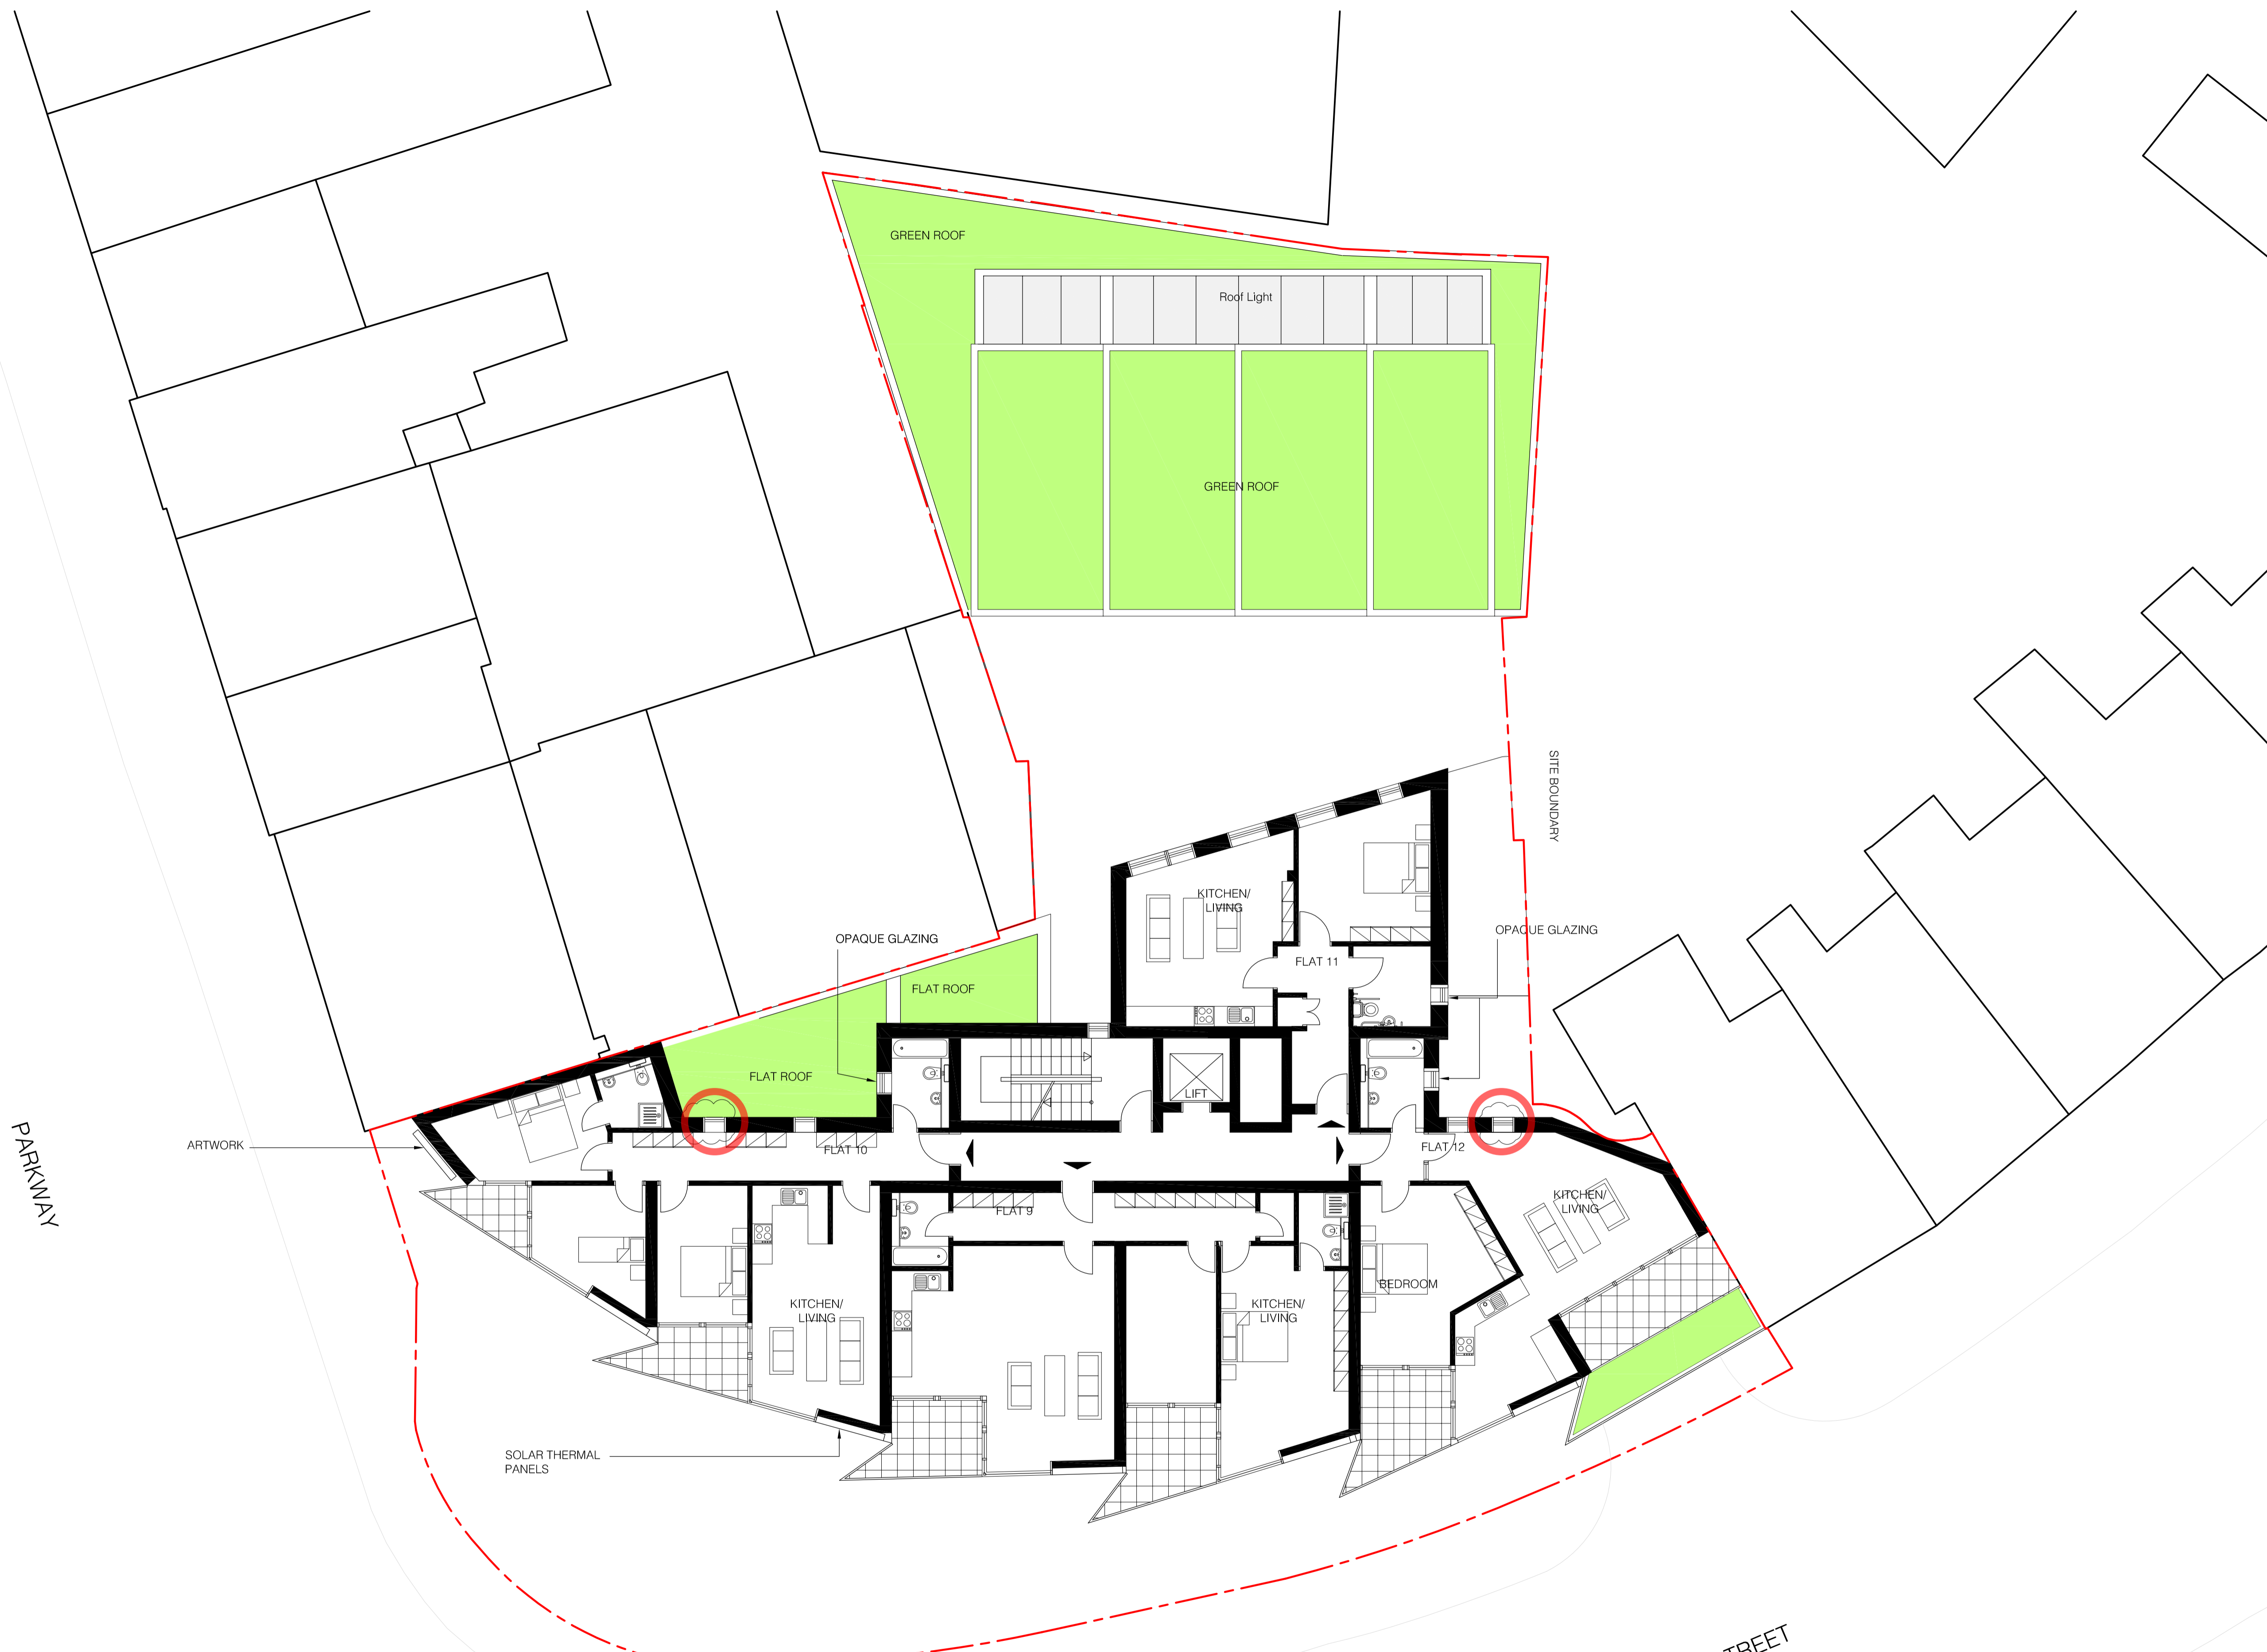

NICK BAKER ARCHITECTS

3rd Floor
11 Northburgh St
London EC1V 0AN

Scale 1:100@A1 Drawing No. P-073-02

Date 13 02 14



Job No. 0703

© Nick Baker Architects

86-88 DELANCEY STREET
LONDON

PROPOSED
FOURTH FLOOR PLAN

PROPOSED:
NON MATERIAL
AMENDMENTS TO
APP. REF.
2008/0718/P

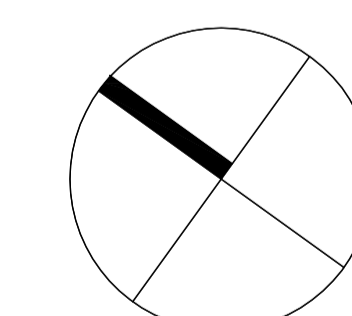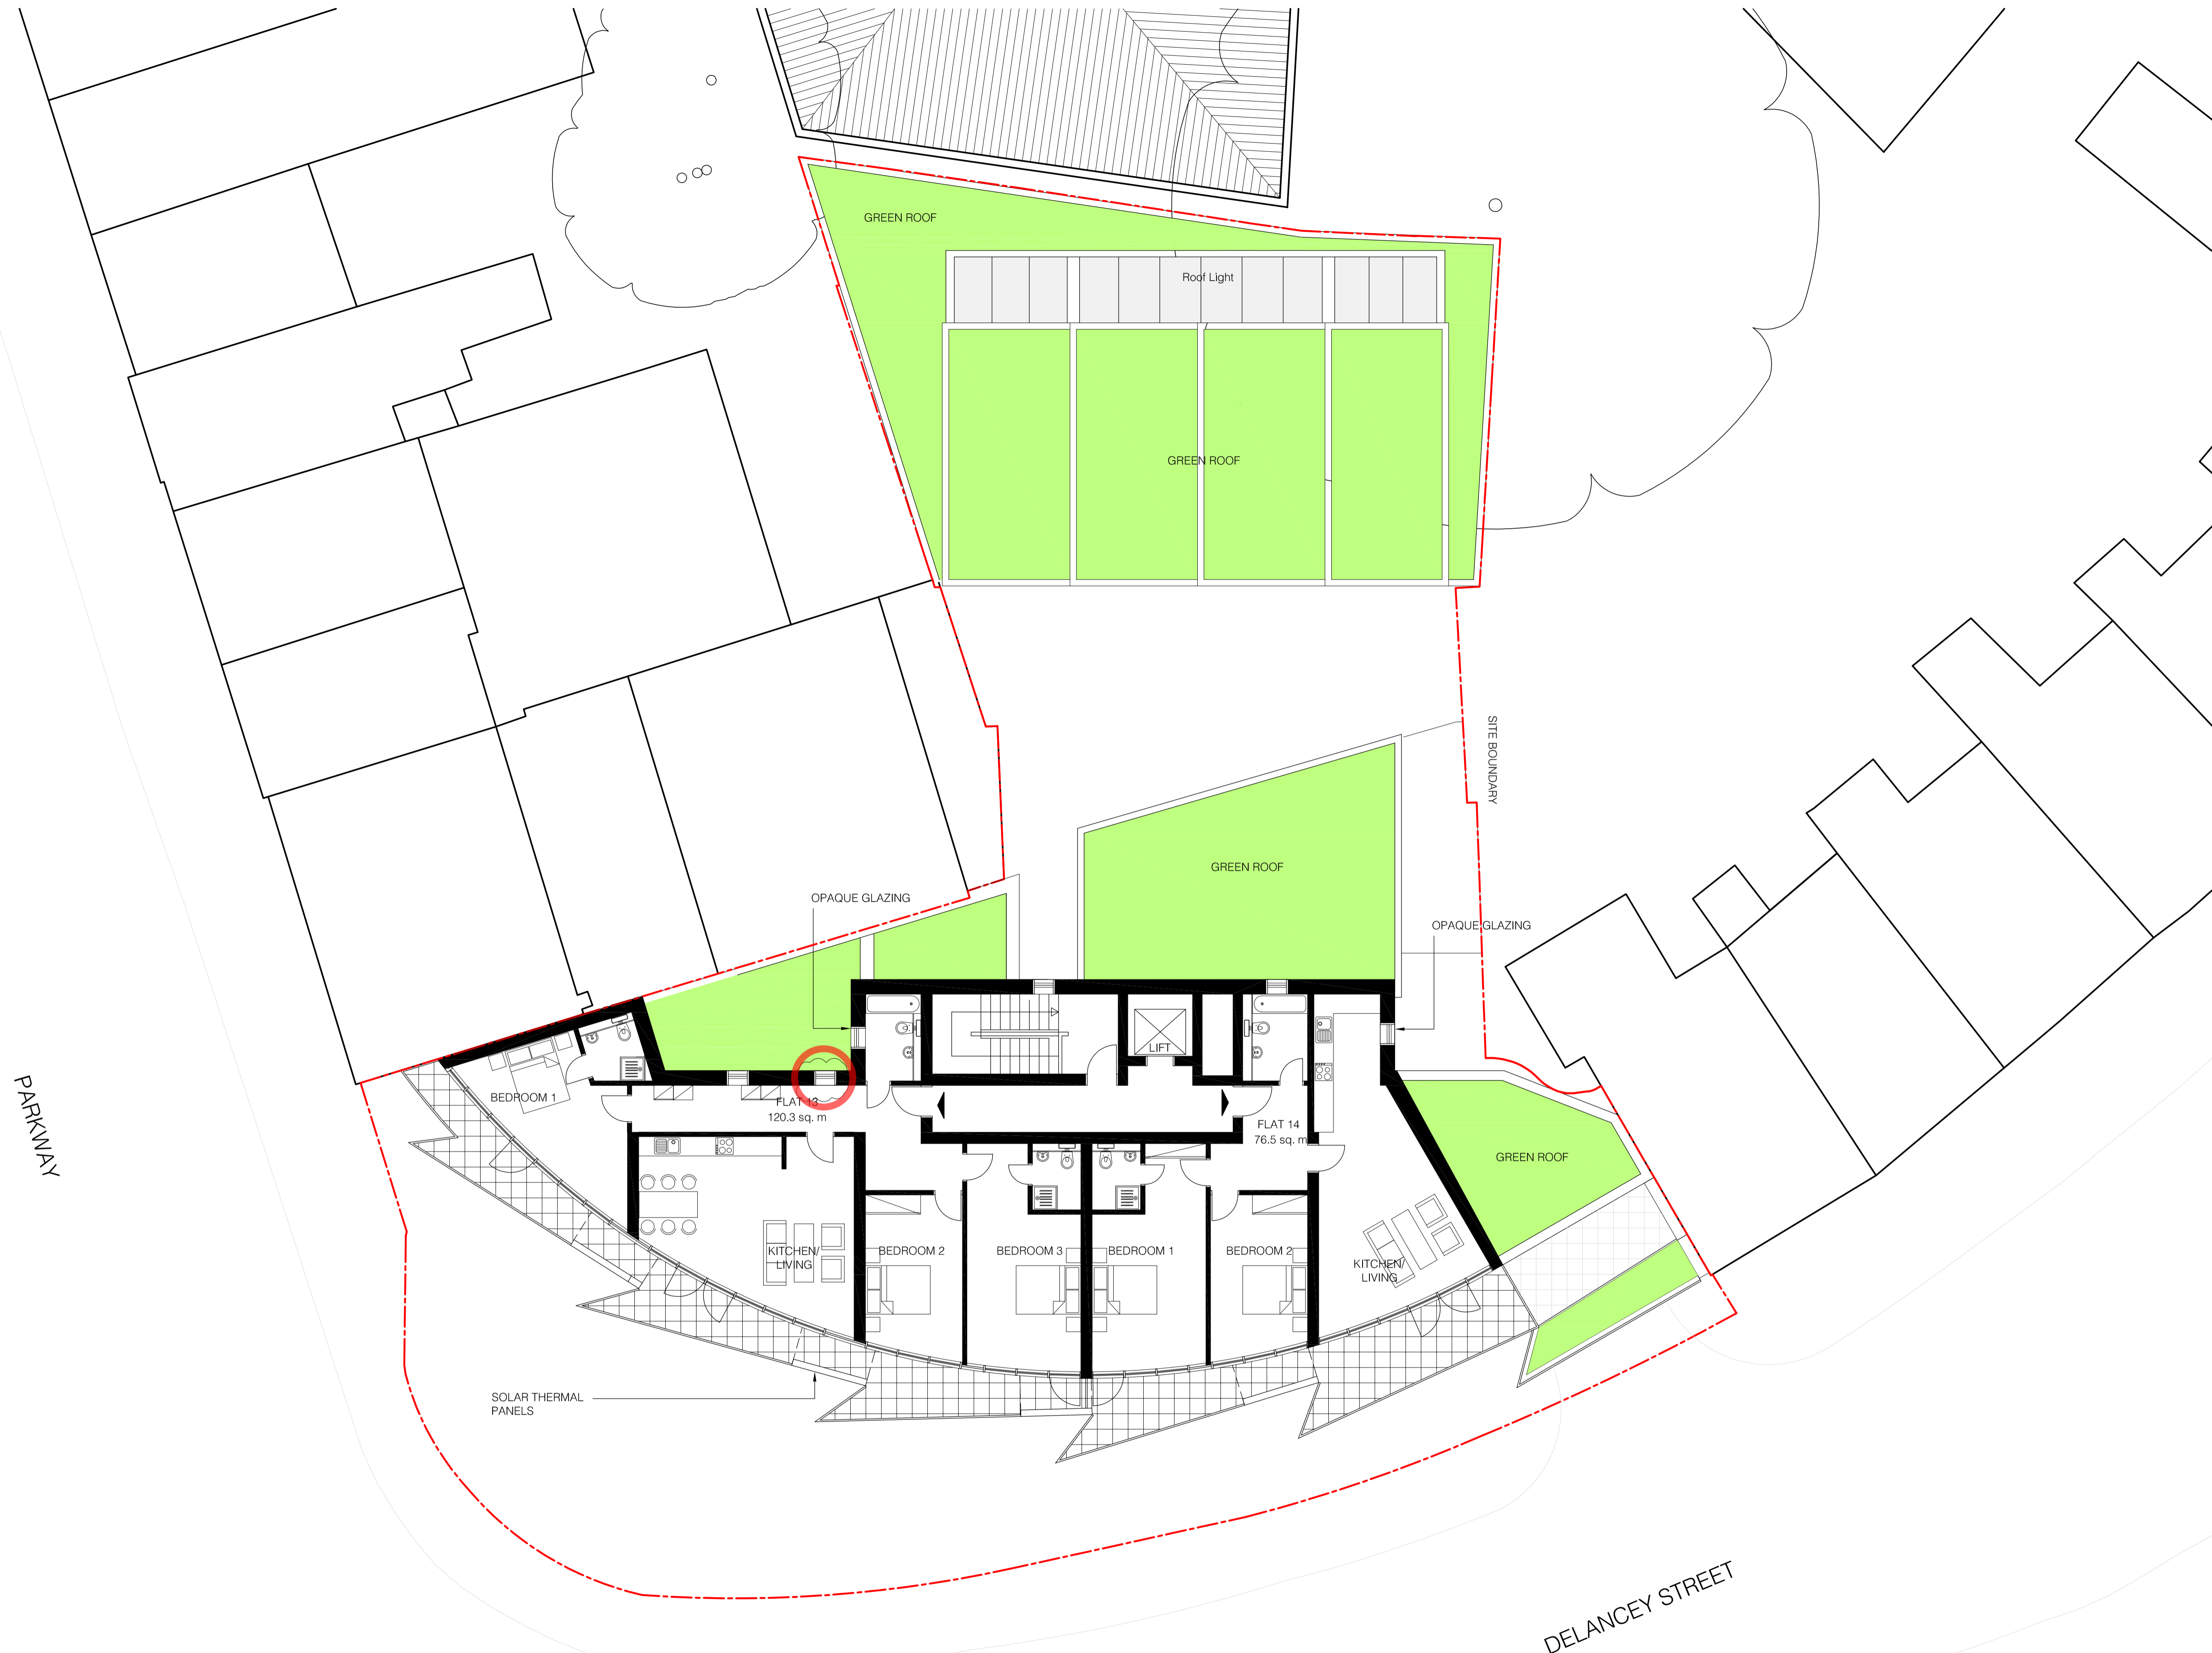

NICK BAKER ARCHITECTS

3rd Floor
11 Northburgh St
London EC1V 0AN

Scale 1:100@A1 Drawing No. P-074-02

Date 13 02 14

Job No. 0703

© Nick Baker Architects

