


**Existing Ground Floor General arrangement**  
 1/50@A1\_1/100@A3

Setting out and all G.A. drawings prepared from survey information provided by others.  
 All setting out must be checked on site  
 All levels must be checked on site and refer to Ordnance Datum Newlyn unless alternative Datum given  
 All fixings and weatherings must be checked on site  
 All dimensions must be checked on site  
 This drawing must not be scaled  
 This drawing must be read in conjunction with the relevant specification clauses  
 This drawing must not be used for land transfer purposes  
 This drawing must not be used on site unless issued for construction  
 Information contained within this drawing is the sole copyright of 21st Architecture Ltd and is not to be reproduced without express permission. No implied licence exists. This drawing not to be used for land transfer or valuation purposes. Do not scale from this drawing. All dimensions & levels are to be checked on site by the contractor. Issued for purposes indicated only. Drawing errors and omissions to be reported to the architect.


Revisions  
**A 30.07.14** Information added. Issued for planning.

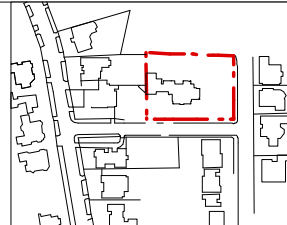


Client  
 Blarneyland Services LTD  
 Project  
 1 Templewood Gardens  
 London NW3 7XB  
 Drawing Title  
 Existing Ground Floor Plan

**BLARNEY Land Services Ltd**

Status Planning	Drawn JSP	Checked TJS
Scale 1:50 @A1 1:100 @A3	Date June 2014	
Drwg. No. <b>175_PL2_00</b>	Revision <b>A</b>	

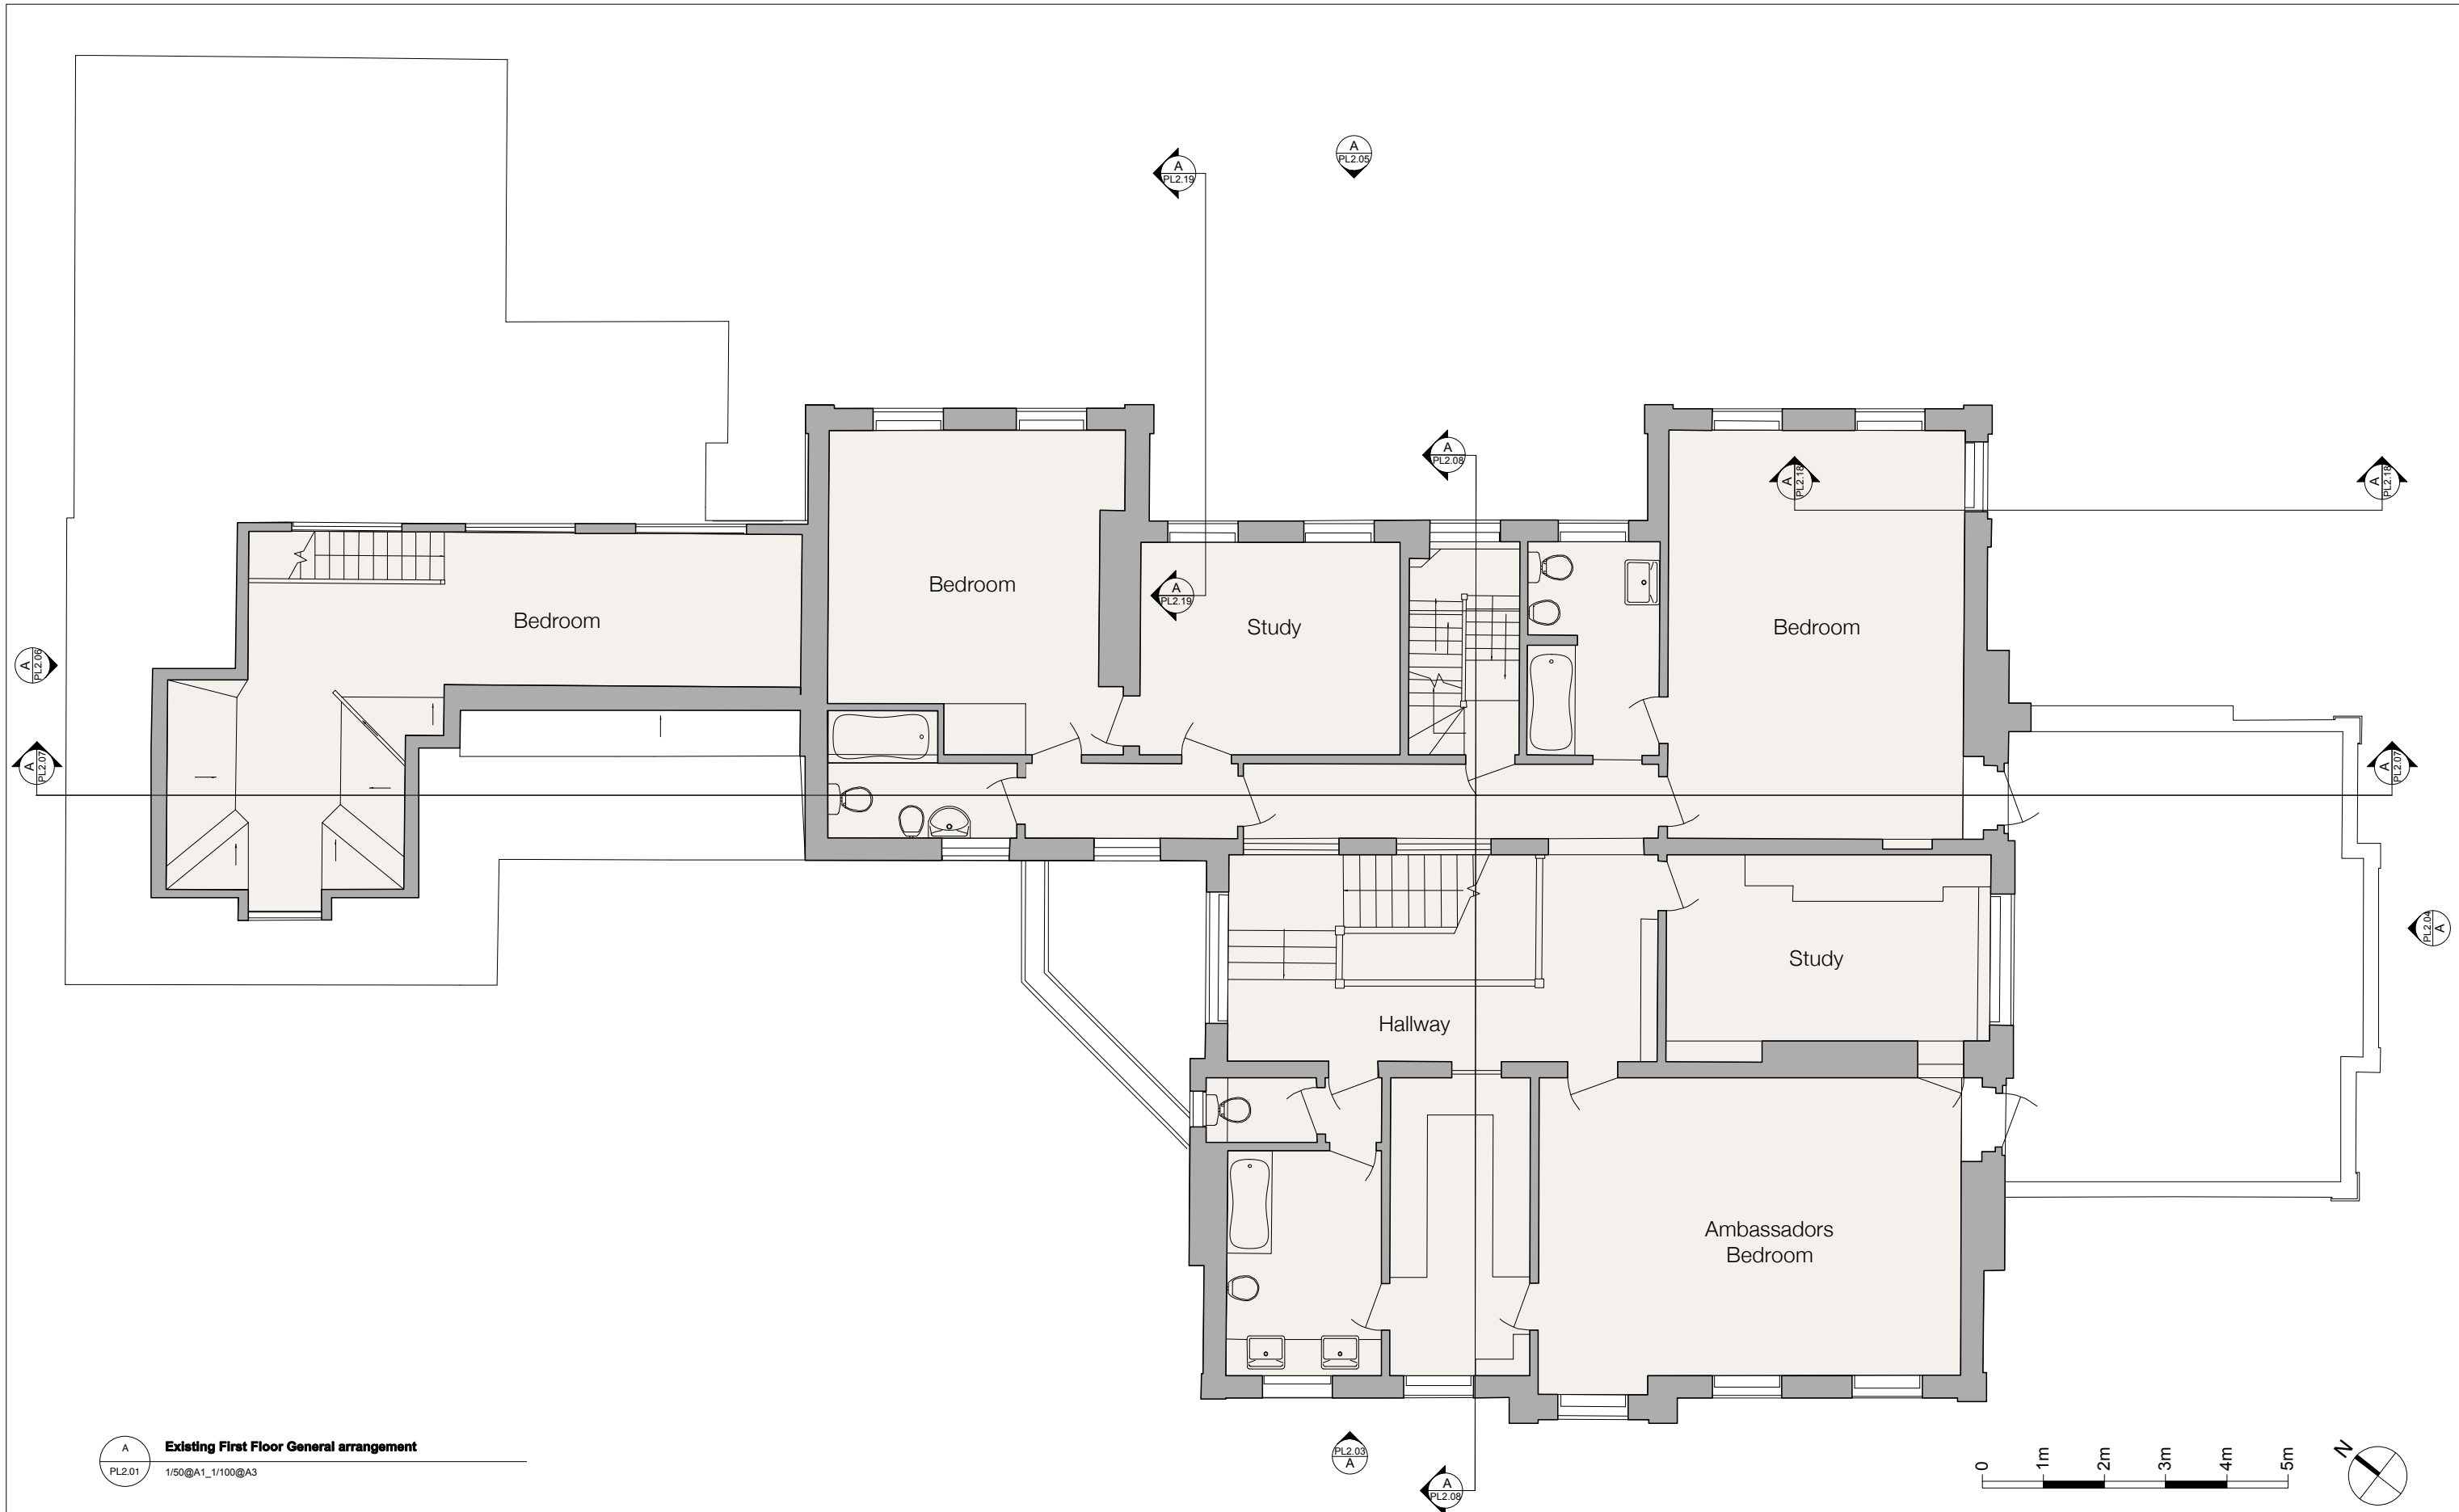

**A Existing First Floor General arrangement**  
 PL2.01 1/50@A1\_1/100@A3

 

Setting out and all G.A. drawings prepared from survey information provided by others.  
 All setting out must be checked on site  
 All levels must be checked on site and refer to Ordnance Datum Newlyn unless alternative Datum given  
 All fixings and weatherings must be checked on site  
 All dimensions must be checked on site  
 This drawing must not be scaled  
 This drawing must be read in conjunction with the relevant specification clauses  
 This drawing must not be used for land transfer purposes  
 This drawing must not be used on site unless issued for construction  
 Information contained within this drawing is the sole copyright of 21st Architecture Ltd and is not to be reproduced without express permission. No implied licence exists. This drawing not to be used for land transfer or valuation purposes. Do not scale from this drawing. All dimensions & levels are to be checked on site by the contractor. Issued for purposes indicated only. Drawing errors and omissions to be reported to the architect.


Revisions  
**A 30.07.14** Information added. Issued for planning.



Client  
 Blarneyland Services LTD  
 Project  
 1 Templewood Gardens  
 London NW3 7XB  
 Drawing Title  
 Existing First Floor Plan

**BLARNEY Land Services Ltd**


Status Planning	Drawn JSP	Checked TJS
Scale 1:50 @A1 1:100 @A3	Date June 2014	
Drwg. No. <b>175_PL2_01</b>	Revision <b>A</b>	

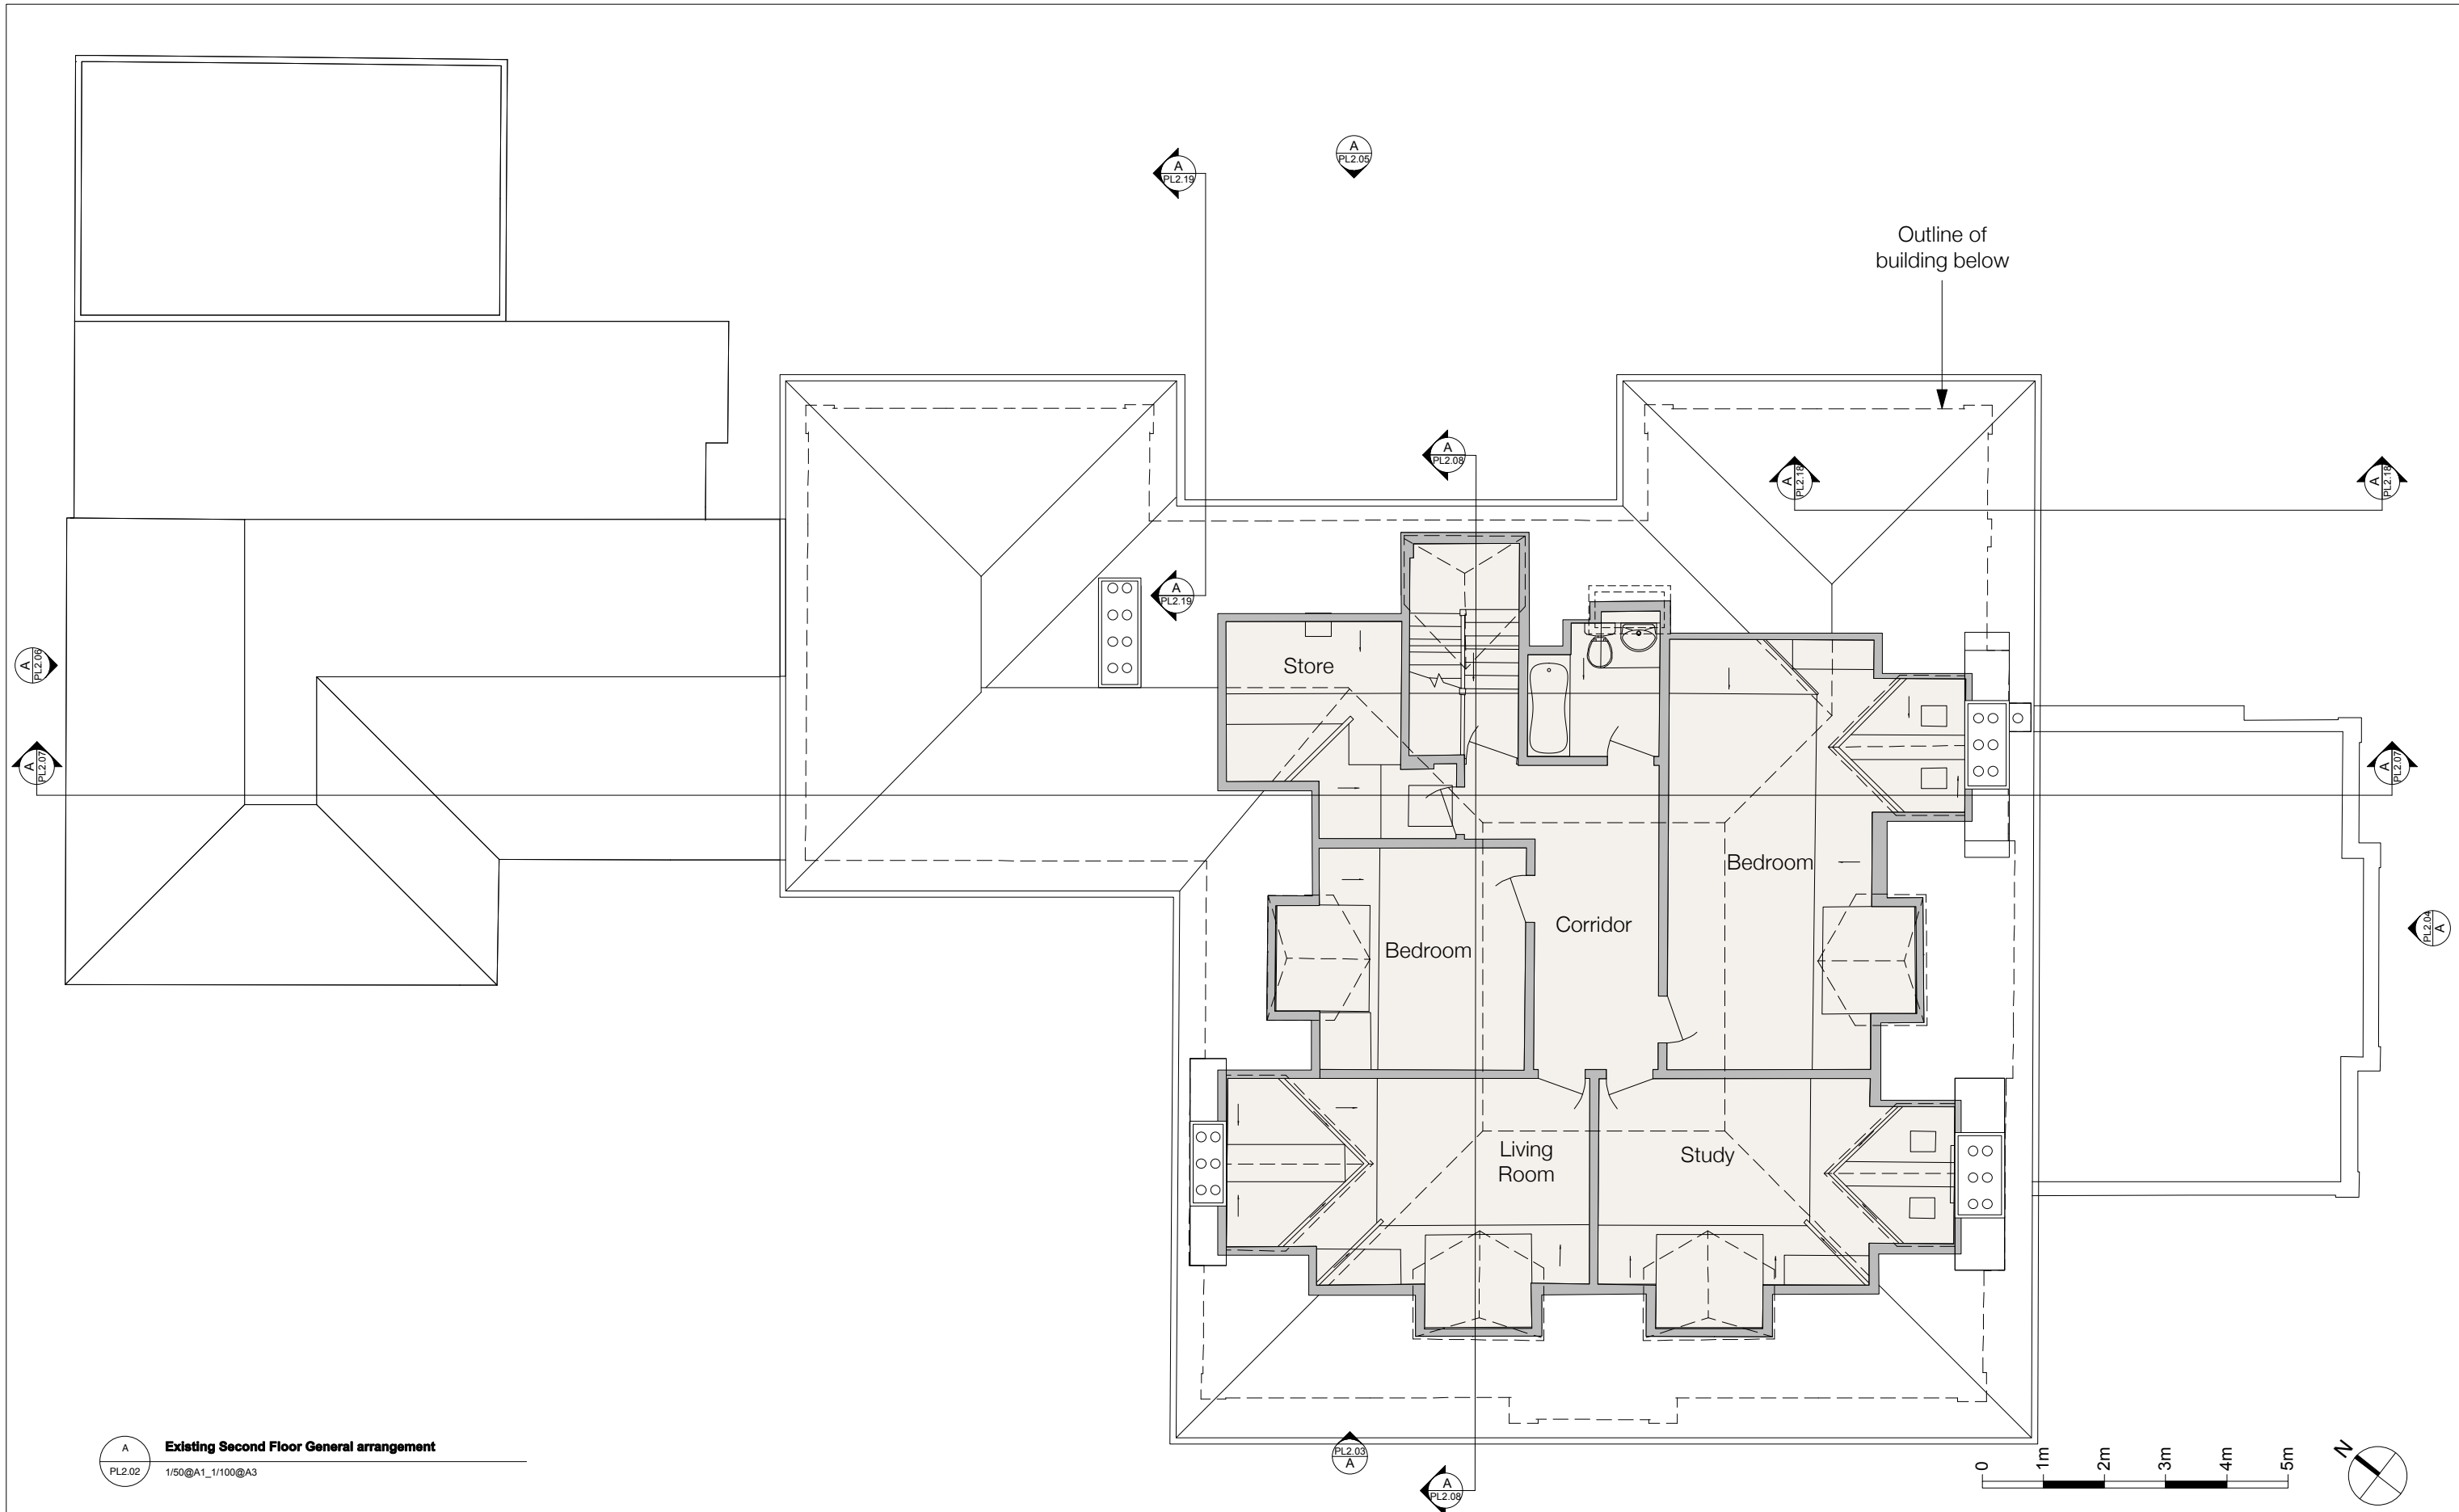

**Existing Second Floor General arrangement**  
 1/50@A1\_1/100@A3

Setting out and all G.A. drawings prepared from survey information provided by others.  
 All setting out must be checked on site  
 All levels must be checked on site and refer to Ordnance Datum Newlyn unless alternative Datum given  
 All fixings and weatherings must be checked on site  
 All dimensions must be checked on site  
 This drawing must not be scaled  
 This drawing must be read in conjunction with the relevant specification clauses  
 This drawing must not be used for land transfer purposes  
 This drawing must not be used on site unless issued for construction  
 Information contained within this drawing is the sole copyright of 21st Architecture Ltd and is not to be reproduced without express permission. No implied licence exists. This drawing not to be used for land transfer or valuation purposes. Do not scale from this drawing. All dimensions & levels are to be checked on site by the contractor. Issued for purposes indicated only. Drawing errors and omissions to be reported to the architect.

Revisions  
**A 30.07.14** Information added. Issued for planning.

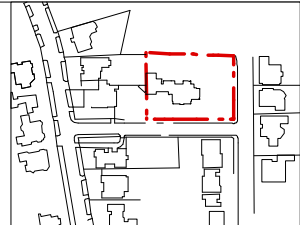

Client  
 Blarneyland Services LTD  
 Project  
 1 Templewood Gardens  
 London NW3 7XB  
 Drawing Title  
 Existing Second Floor Plan

<b>BLARNEY Land Services Ltd</b>		
Status Planning	Drawn JSP	Checked TJS
Scale 1:50 @A1 1:100 @A3	Date June 2014	
Drwg. No. <b>175_PL2_02</b>	Revision <b>A</b>	

SITE BOUNDARY



A

Existing Front Elevation General arrangement

PL2.03 1/50@A1\_1/100@A3


A

PL2.03



Setting out and all G.A. drawings prepared from survey information provided by others.  
 All setting out must be checked on site  
 All levels must be checked on site and refer to  
 Ordinance Datum Newlyn unless alternative Datum given  
 All fixings and weatherings must be checked on site  
 All dimensions must be checked on site  
 This drawing must not be scaled  
 This drawing must be read in conjunction with the  
 relevant specification clauses  
 This drawing must not be used for land transfer purposes  
 This drawing must not be used on site unless issued for construction  
 Information contained within this drawing is the sole copyright of 21st Architecture  
 Ltd. and is not to be reproduced without express permission. No implied licence  
 exists. This drawing not to be used for land transfer or valuation purposes. Do not  
 scale from this drawing. All dimensions & levels are to be checked on site by the  
 contractor. Issued for purposes indicated only. Drawing errors and omissions to  
 be reported to the architect.

Revisions

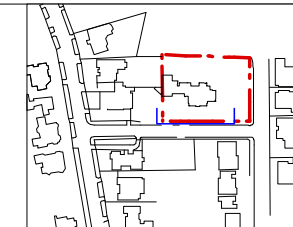

Client  
Blarneyland Services LTD  
 Project  
1 Templewood Gardens  
London NW3 7XB  
 Drawing Title  
Existing Front Elevation

**BLARNEY Land Services Ltd**

Status Planning	Drawn JSP	Checked TJS
Scale 1:50 @A1 1:100 @A3	Date June 2014	Revision
Drwg. No. <b>175_PL2_03</b>		

SITE BOUNDARY




1 TEMPLEWOOD GARDENS

**A Existing East Elevation General arrangement**  
 PL2.04 1/50@A1 1/100@A3



Setting out and all G.A. drawings prepared from survey information provided by others.  
 All setting out must be checked on site  
 All levels must be checked on site and refer to Ordnance Datum Newlyn unless alternative Datum given  
 All fixings and weatherings must be checked on site  
 All dimensions must be checked on site  
 This drawing must not be scaled  
 This drawing must be read in conjunction with the relevant specification clauses  
 This drawing must not be used for land transfer purposes  
 This drawing must not be used on site unless issued for construction  
 Information contained within this drawing is the sole copyright of 21st Architecture Ltd and is not to be reproduced without express permission. No implied licence exists. This drawing not to be used for land transfer or valuation purposes. Do not scale from this drawing. All dimensions & levels are to be checked on site by the contractor. Issued for purposes indicated only. Drawing errors and omissions to be reported to the architect.

Revisions  
**A 30.07.14** Information added. Issued for planning.

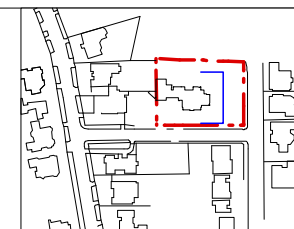

Client  
 Blarneyland Services LTD  
 Project  
 1 Templewood Gardens  
 London NW3 7XB  
 Drawing Title  
 Existing East Elevation

<b>BLARNEY Land Services Ltd</b>		
Status Planning	Drawn JSP	Checked TJS
Scale 1:50 @A1 1:100 @A3	Date June 2014	
Drwg. No. <b>175_PL2_04</b>	Revision <b>A</b>	

SITE BOUNDARY



FFL +10560

FFL +10240

FFL +9904

1 TEMPLEWOOD GARDENS


A  
PL2.05

Existing Rear Elevation General arrangement

1/50@A1 1/100@A3


A  
PL2.05

A  
PL2.16

 

Setting out and all G.A. drawings prepared from survey information provided by others.  
 All setting out must be checked on site  
 All levels must be checked on site and refer to Ordnance Datum Newlyn unless alternative Datum given  
 All fixings and weatherings must be checked on site  
 All dimensions must be checked on site  
 This drawing must not be scaled  
 This drawing must be read in conjunction with the relevant specification clauses  
 This drawing must not be used for land transfer purposes  
 This drawing must not be used on site unless issued for construction  
 Information contained within this drawing is the sole copyright of 21st Architecture Ltd and is not to be reproduced without express permission. No implied licence exists. This drawing not to be used for land transfer or valuation purposes. Do not scale from this drawing. All dimensions & levels are to be checked on site by the contractor. Issued for purposes indicated only. Drawing errors and omissions to be reported to the architect.

Revisions  
 A 30.07.14 Information added. Issued for planning.

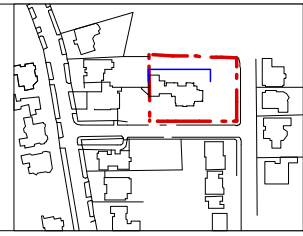

Client  
 Blarneyland Services LTD  
 Project  
 1 Templewood Gardens  
 London NW3 7XB  
 Drawing Title  
 Existing Rear Elevation

**BLARNEY Land Services Ltd**

Status  
 Planning  
 Scale  
 1:50 @A1 1:100 @A3  
 Drwg. No.  
**175\_PL2\_05**


Drawn  
 JSP  
 Date  
 June 2014  
 Checked  
 TJS  
 Revision  
**A**



**A**  
PL2.06 Existing West Elevation General arrangement  
1/50@A1 1/100@A3

Setting out and all G.A. drawings prepared from survey information provided by others.  
 All setting out must be checked on site  
 All levels must be checked on site and refer to Ordnance Datum Newlyn unless alternative Datum given  
 All fixings and weatherings must be checked on site  
 All dimensions must be checked on site  
 This drawing must not be scaled  
 This drawing must be read in conjunction with the relevant specification clauses  
 This drawing must not be used for land transfer purposes  
 This drawing must not be used on site unless issued for construction  
 Information contained within this drawing is the sole copyright of 21st Architecture Ltd and is not to be reproduced without express permission. No implied licence exists. This drawing not to be used for land transfer or valuation purposes. Do not scale from this drawing. All dimensions & levels are to be checked on site by the contractor. Issued for purposes indicated only. Drawing errors and omissions to be reported to the architect.


Revisions

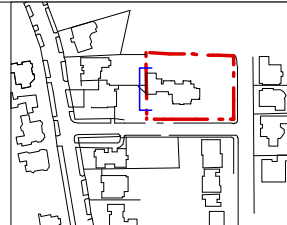


Client	Blarneyland Services LTD	
Project	1 Templewood Gardens London NW3 7XB	
Drawing Title	Existing West Elevation	

<b>BLARNEY Land Services Ltd</b>		
Status	Drawn	Checked
Planning	JSP	TJS
Scale	Date	
1:50 @A1 1:100 @A3	June 2014	
Drwg. No.	Revision	
<b>175_PL2_06</b>		

SITE BOUNDARY

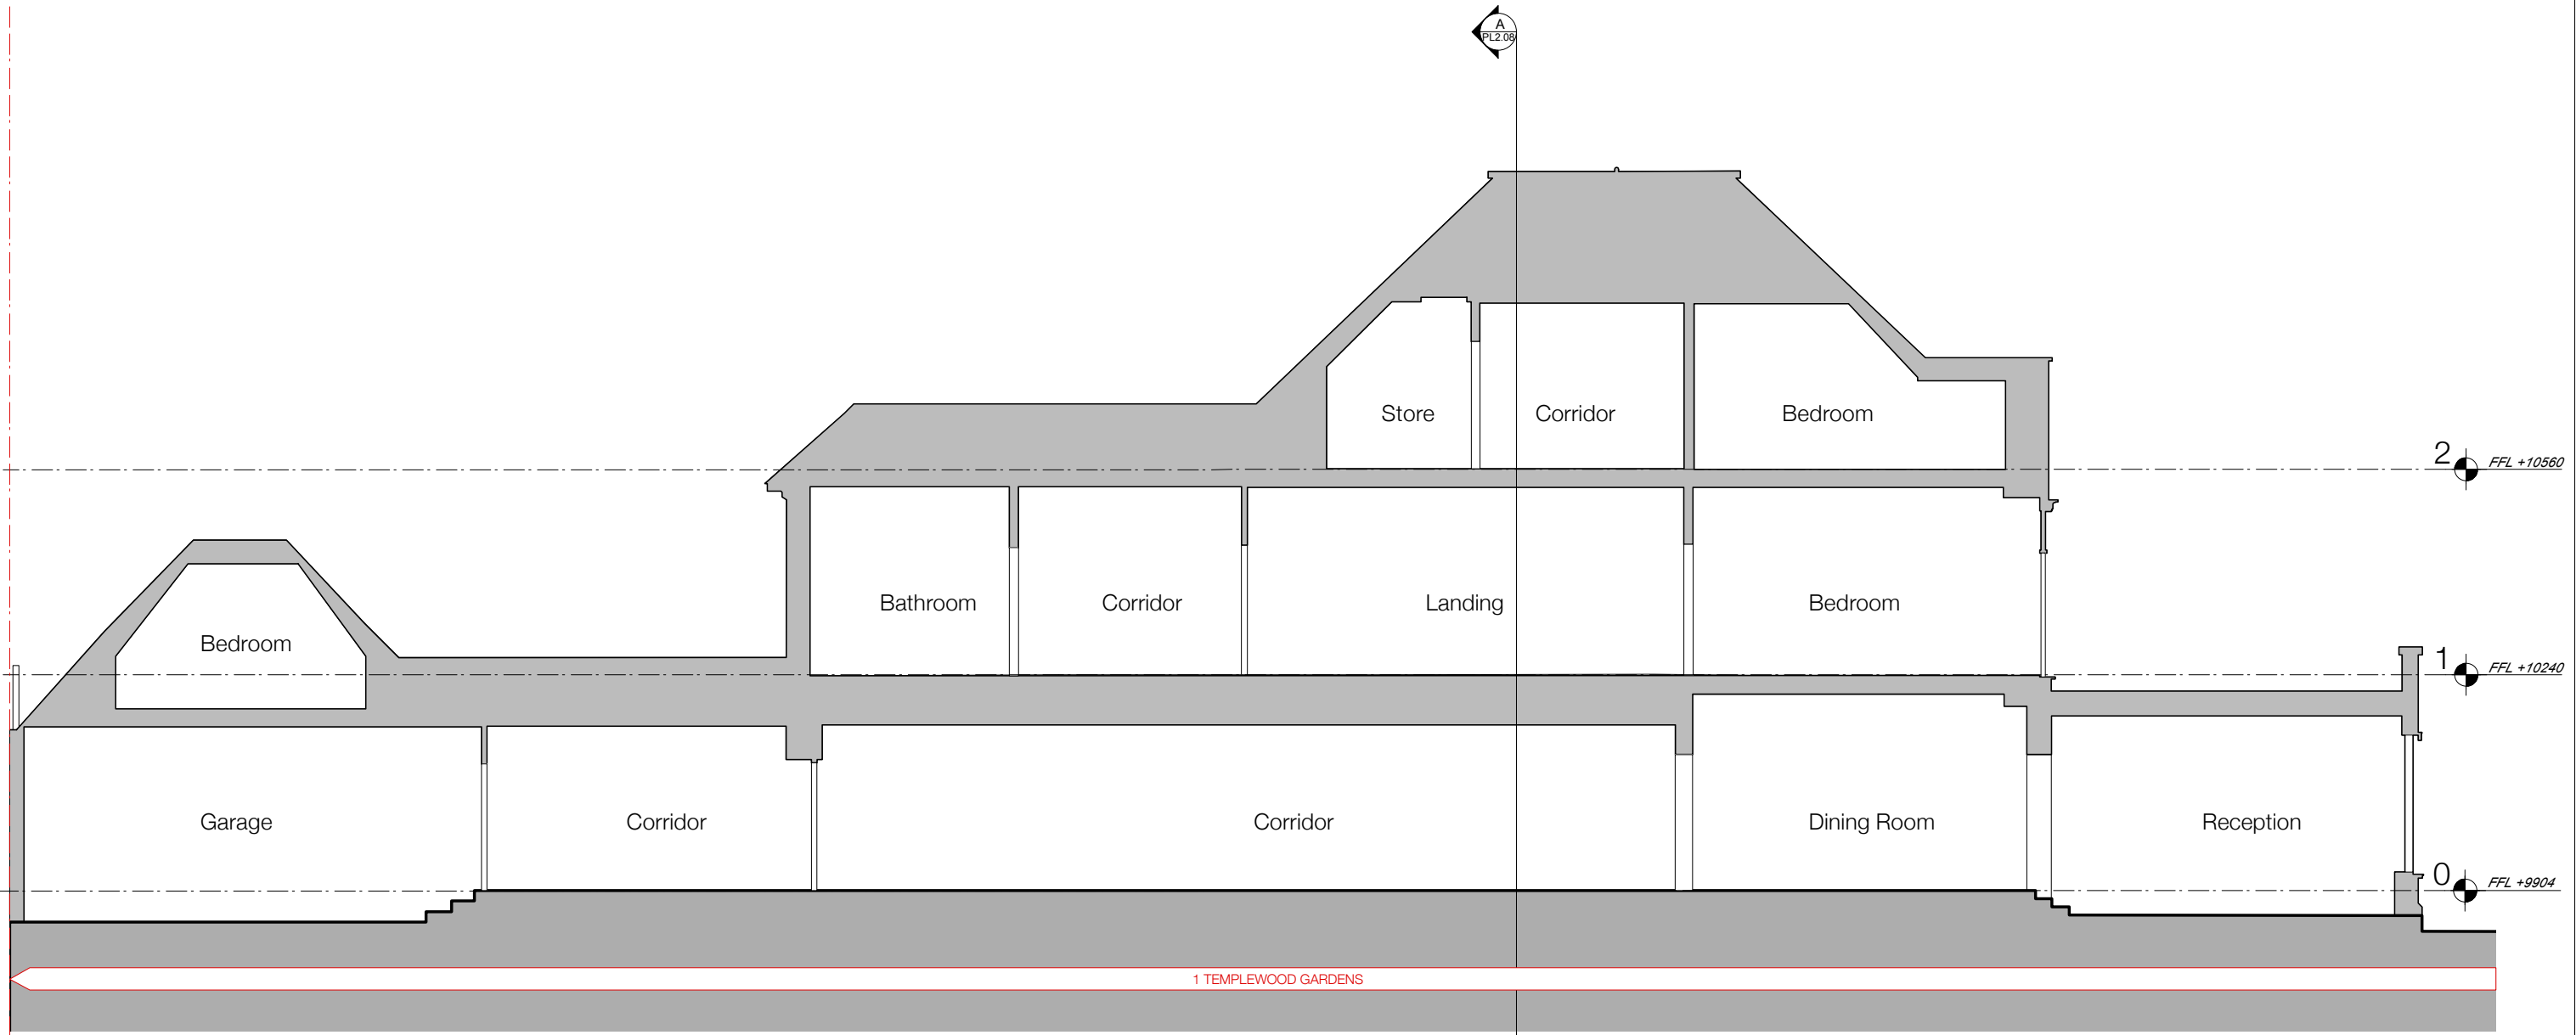


**Existing Section A:A**  
 PL2.07 1/50@A1\_1/100@A3

 

Setting out and all G.A. drawings prepared from survey information provided by others.  
 All setting out must be checked on site  
 All levels must be checked on site and refer to Ordinance Datum Newlyn unless alternative Datum given  
 All fixings and weatherings must be checked on site  
 All dimensions must be checked on site  
 This drawing must not be scaled  
 This drawing must be read in conjunction with the relevant specification clauses  
 This drawing must not be used for land transfer purposes  
 This drawing must not be used on site unless issued for construction  
 Information contained within this drawing is the sole copyright of Z1st Architecture Ltd and is not to be reproduced without express permission. No implied licence exists. This drawing not to be used for land transfer or valuation purposes. Do not scale from this drawing. All dimensions & levels are to be checked on site by the contractor. Issued for purposes indicated only. Drawing errors and omissions to be reported to the architect.

Revisions

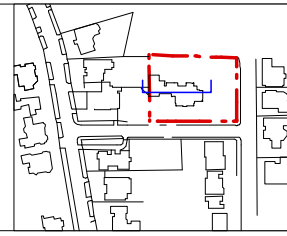


Client	Blarneyland Services LTD	
Project	1 Templewood Gardens London NW3 7XB	
Drawing Title	Existing Section A:A	



Status	Planning	Drawn	JSP	Checked	TJS
Scale	1:50 @A1 1:100 @A3		Date	June 2014	
Drwg. No.	175_PL2_07		Revision		



SITE BOUNDARY

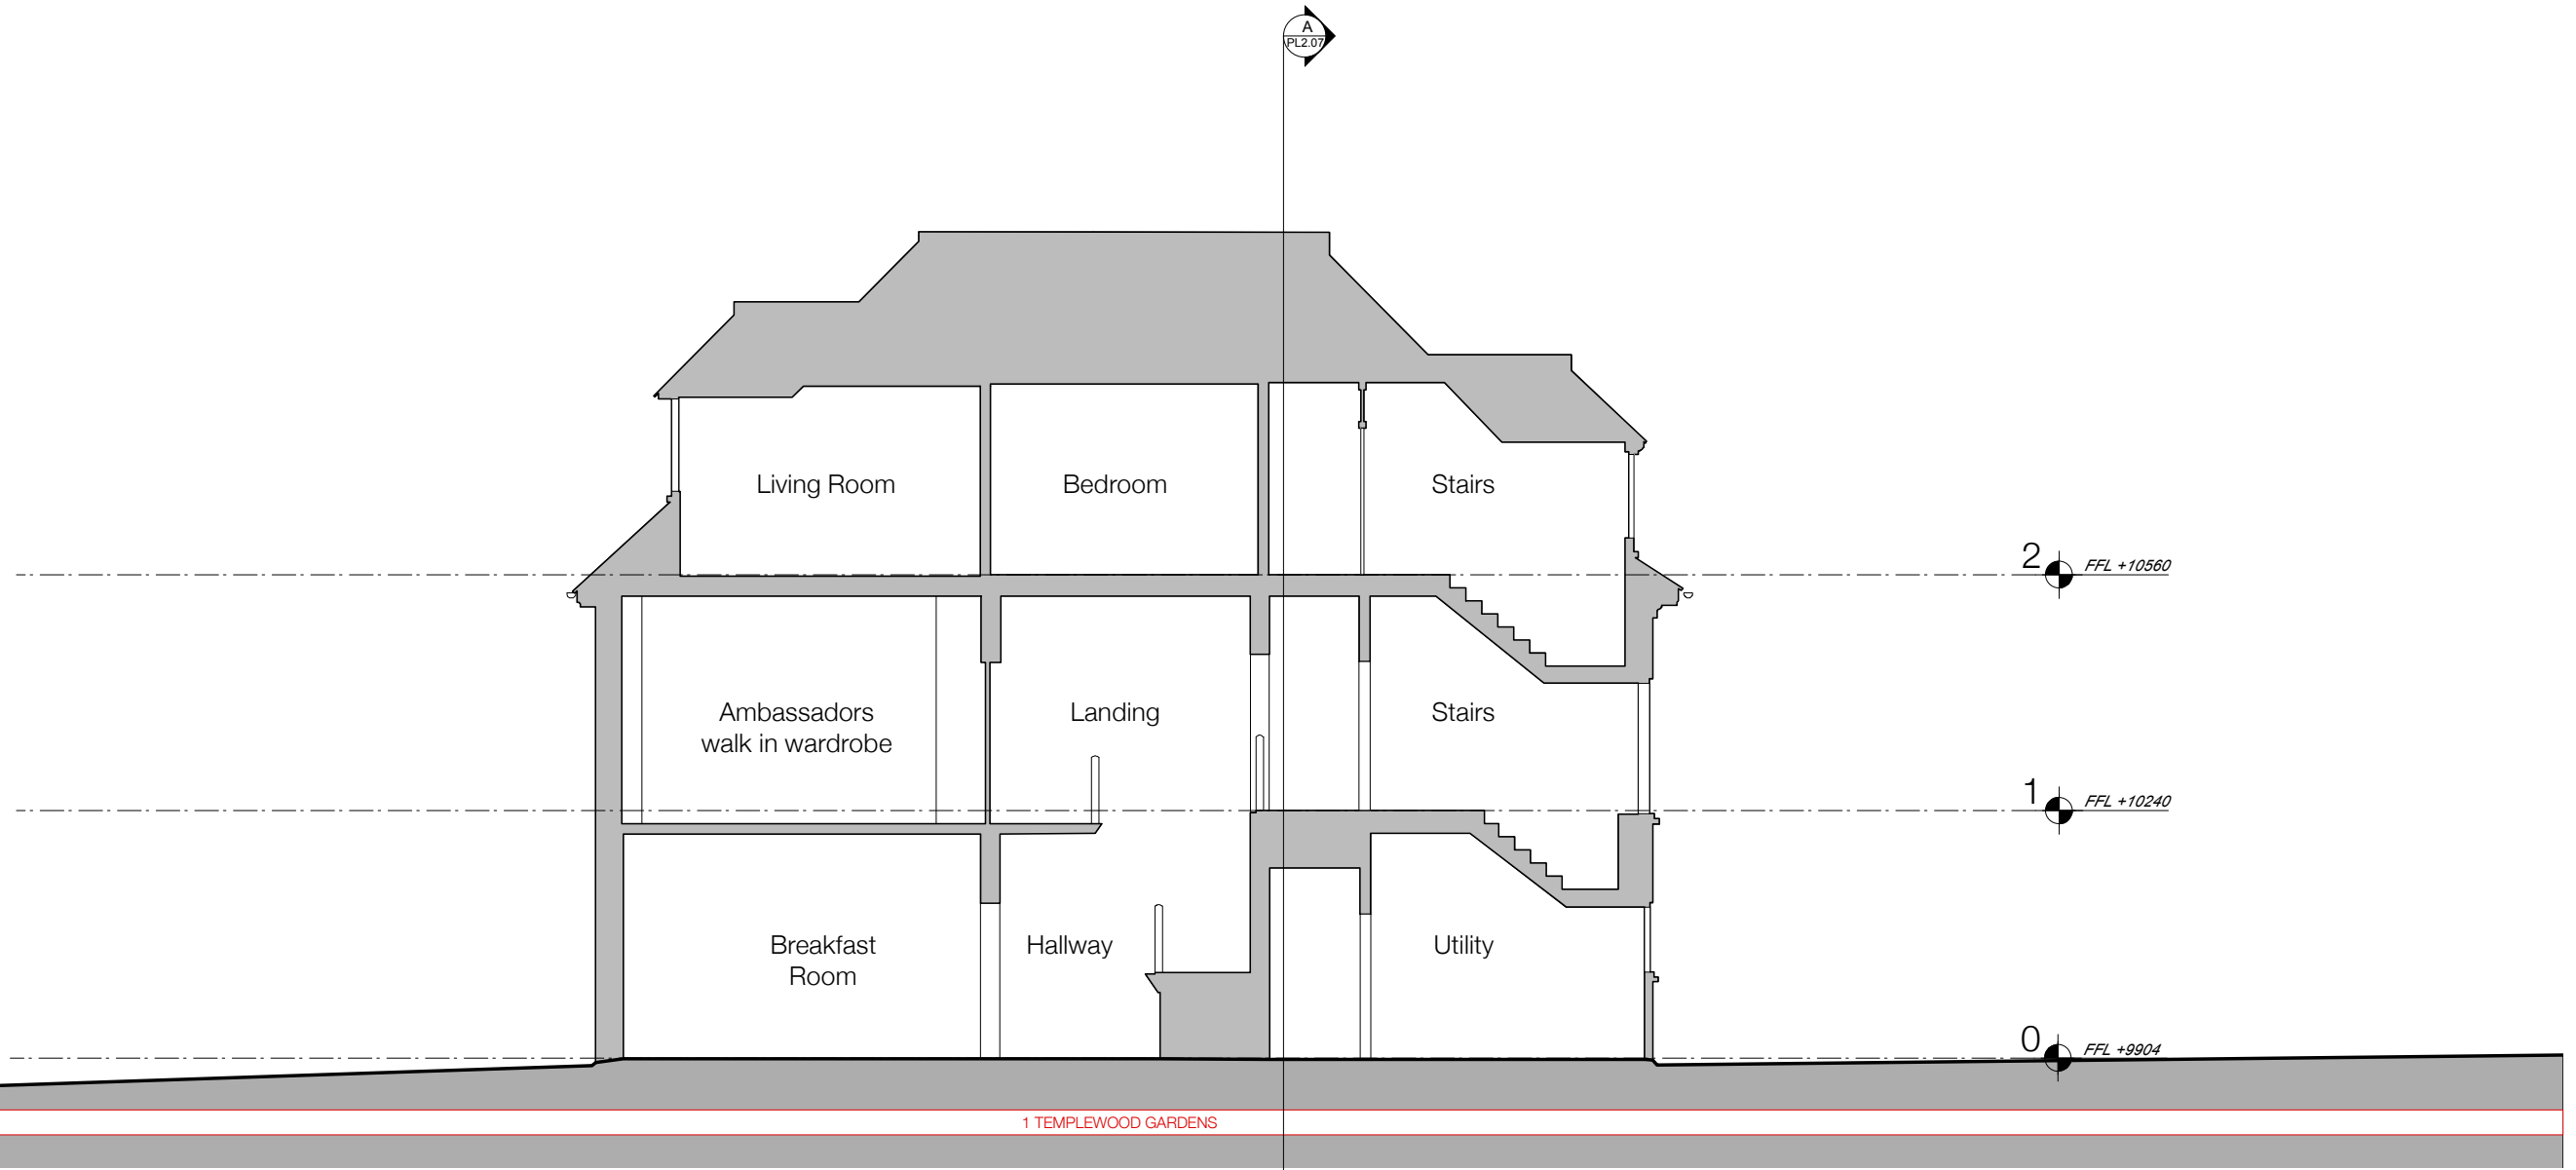


**A Existing Section B:B**  
 PL2.08 1/50@A1 1/100@A3



Setting out and all G.A. drawings prepared from survey information provided by others.  
 All setting out must be checked on site  
 All levels must be checked on site and refer to Ordnance Datum Newlyn unless alternative Datum given  
 All fixings and weatherings must be checked on site  
 All dimensions must be checked on site  
 This drawing must not be scaled  
 This drawing must be read in conjunction with the relevant specification clauses  
 This drawing must not be used for land transfer purposes  
 This drawing must not be used on site unless issued for construction  
 Information contained within this drawing is the sole copyright of 21st Architecture Ltd and is not to be reproduced without express permission. No implied licence exists. This drawing not to be used for land transfer or valuation purposes. Do not scale from this drawing. All dimensions & levels are to be checked on site by the contractor. Issued for purposes indicated only. Drawing errors and omissions to be reported to the architect.

Revisions	
A	30.07.14 Annotation amended. Issued for planning.

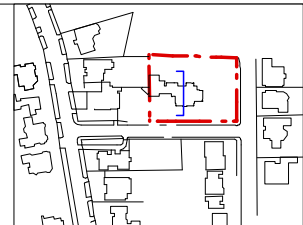

Client	Blarneyland Services LTD	
Project	1 Templewood Gardens London NW3 7XB	
Drawing Title	Existing Section B:B	



Status	Planning	Drawn	JSP	Checked	TJS
Scale	1:50 @A1 1:100 @A3		Date	June 2014	
Drwg. No.	175_PL2_08		Revision	A	