




- NOTES
1. This drawing must not be scaled
 2. The contractor is to check all dimensions on site

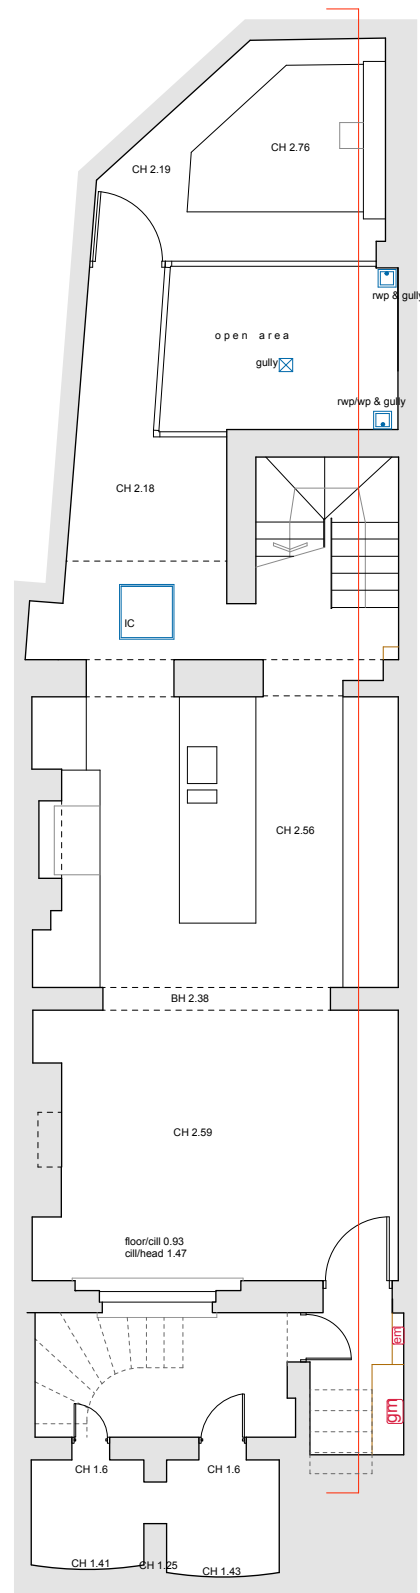


BASEMENT PLAN

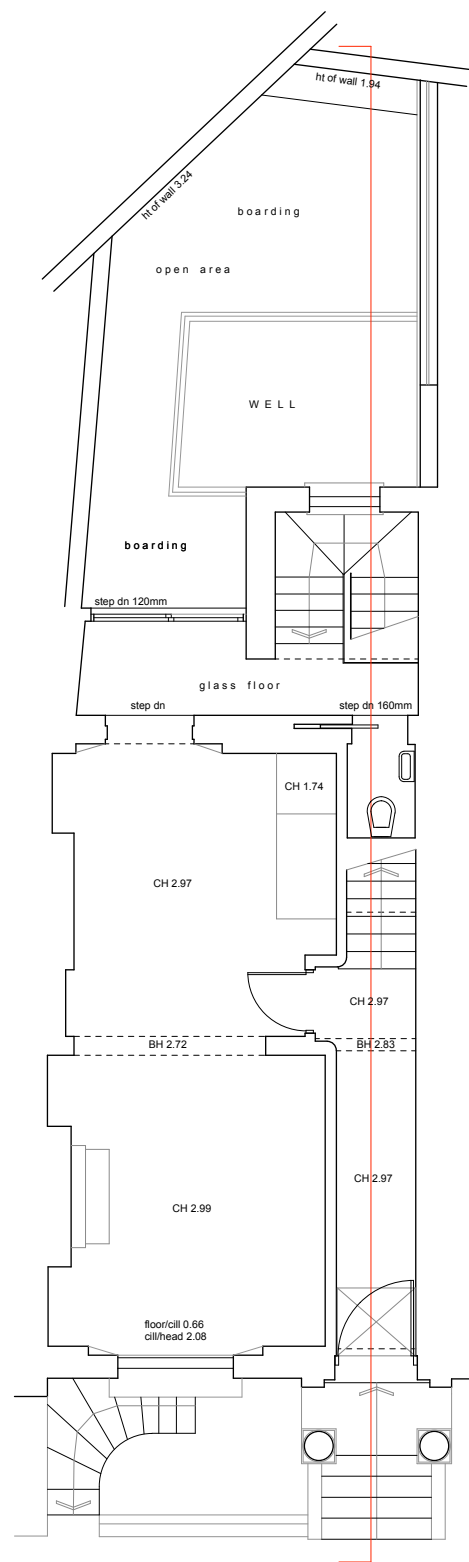


GROUND FLOOR PLAN

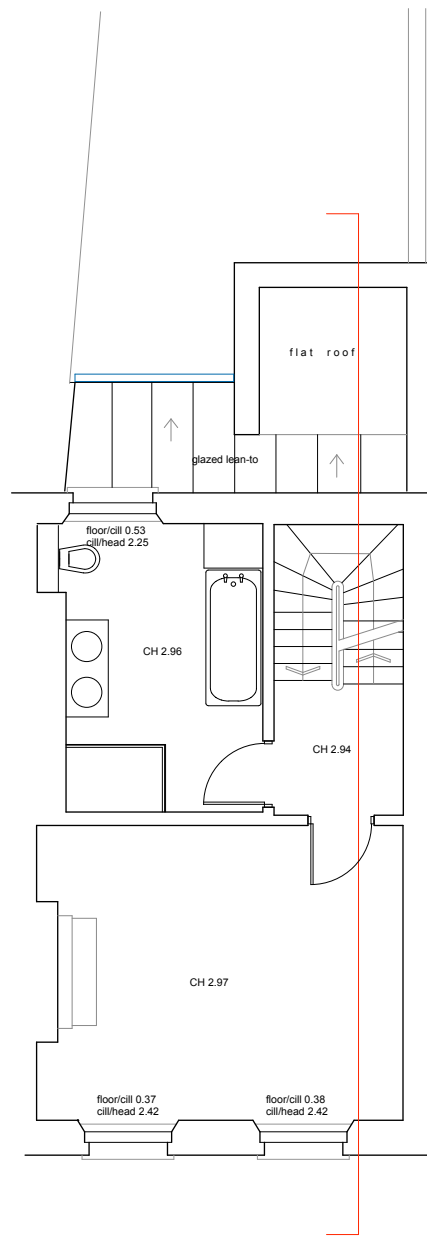


FIRST FLOOR PLAN

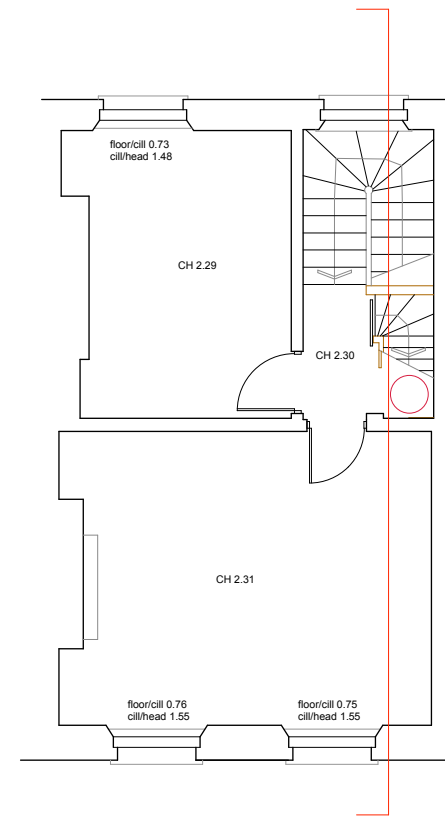

SECOND FLOOR PLAN

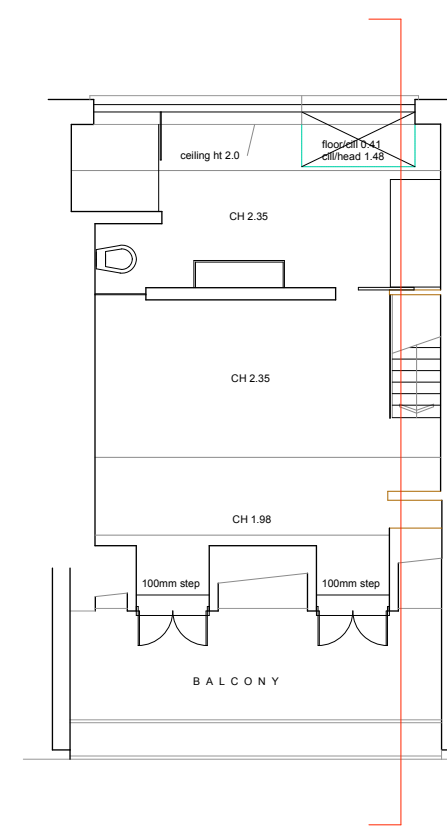

THIRD FLOOR PLAN

 

no.	revision	date
dwg type GENERAL ARRANGEMENT		
dwg status PLANNING		
Sacks Maguire Architects 155a Regents Park Road London NW1 8BB Telephone 020 7722 9298 Fax 020 7431 4398		
Project 10 Chamberlain Street, NW1 8XB		
Title Existing Plans		
Client Mr. Leigh McPherson		
scale 1:50 @ A1 1:100 @ A3	drawn BC	date June 2014
job number 606	drawing number P01	revision -