

DO NOT SCALE THIS DRAWING.


ORIGINAL DRAWING SIZE A1

Notes

NOTE:  
EXISTING STONEMARK TO BE CLEANED WITH SOAP AND WATER, CARRIED OUT BY THOSE RESTORATION. PHONE TO AGREE ON CLEANING PRODUCTS AND METHODS ON SITE WITH THE CONSERVATION OFFICER


NOTE:  
EXISTING WINDOWS TO BE REFURBISHED BACK INTO THEIR ORIGINAL STATE AND REPAINTED TO THE ORIGINAL COLOUR BY HAKE AND HUMFREYS

NOTE:  
THE LED SCREEN SIZE IS TO BE CONFIRMED BY THE MANUFACTURERS. THE SCREEN SHOWN IS THE MAXIMUM SIZE POSSIBLE TO FIT ON THE CANOPY MEASURING 5260x2035mm.

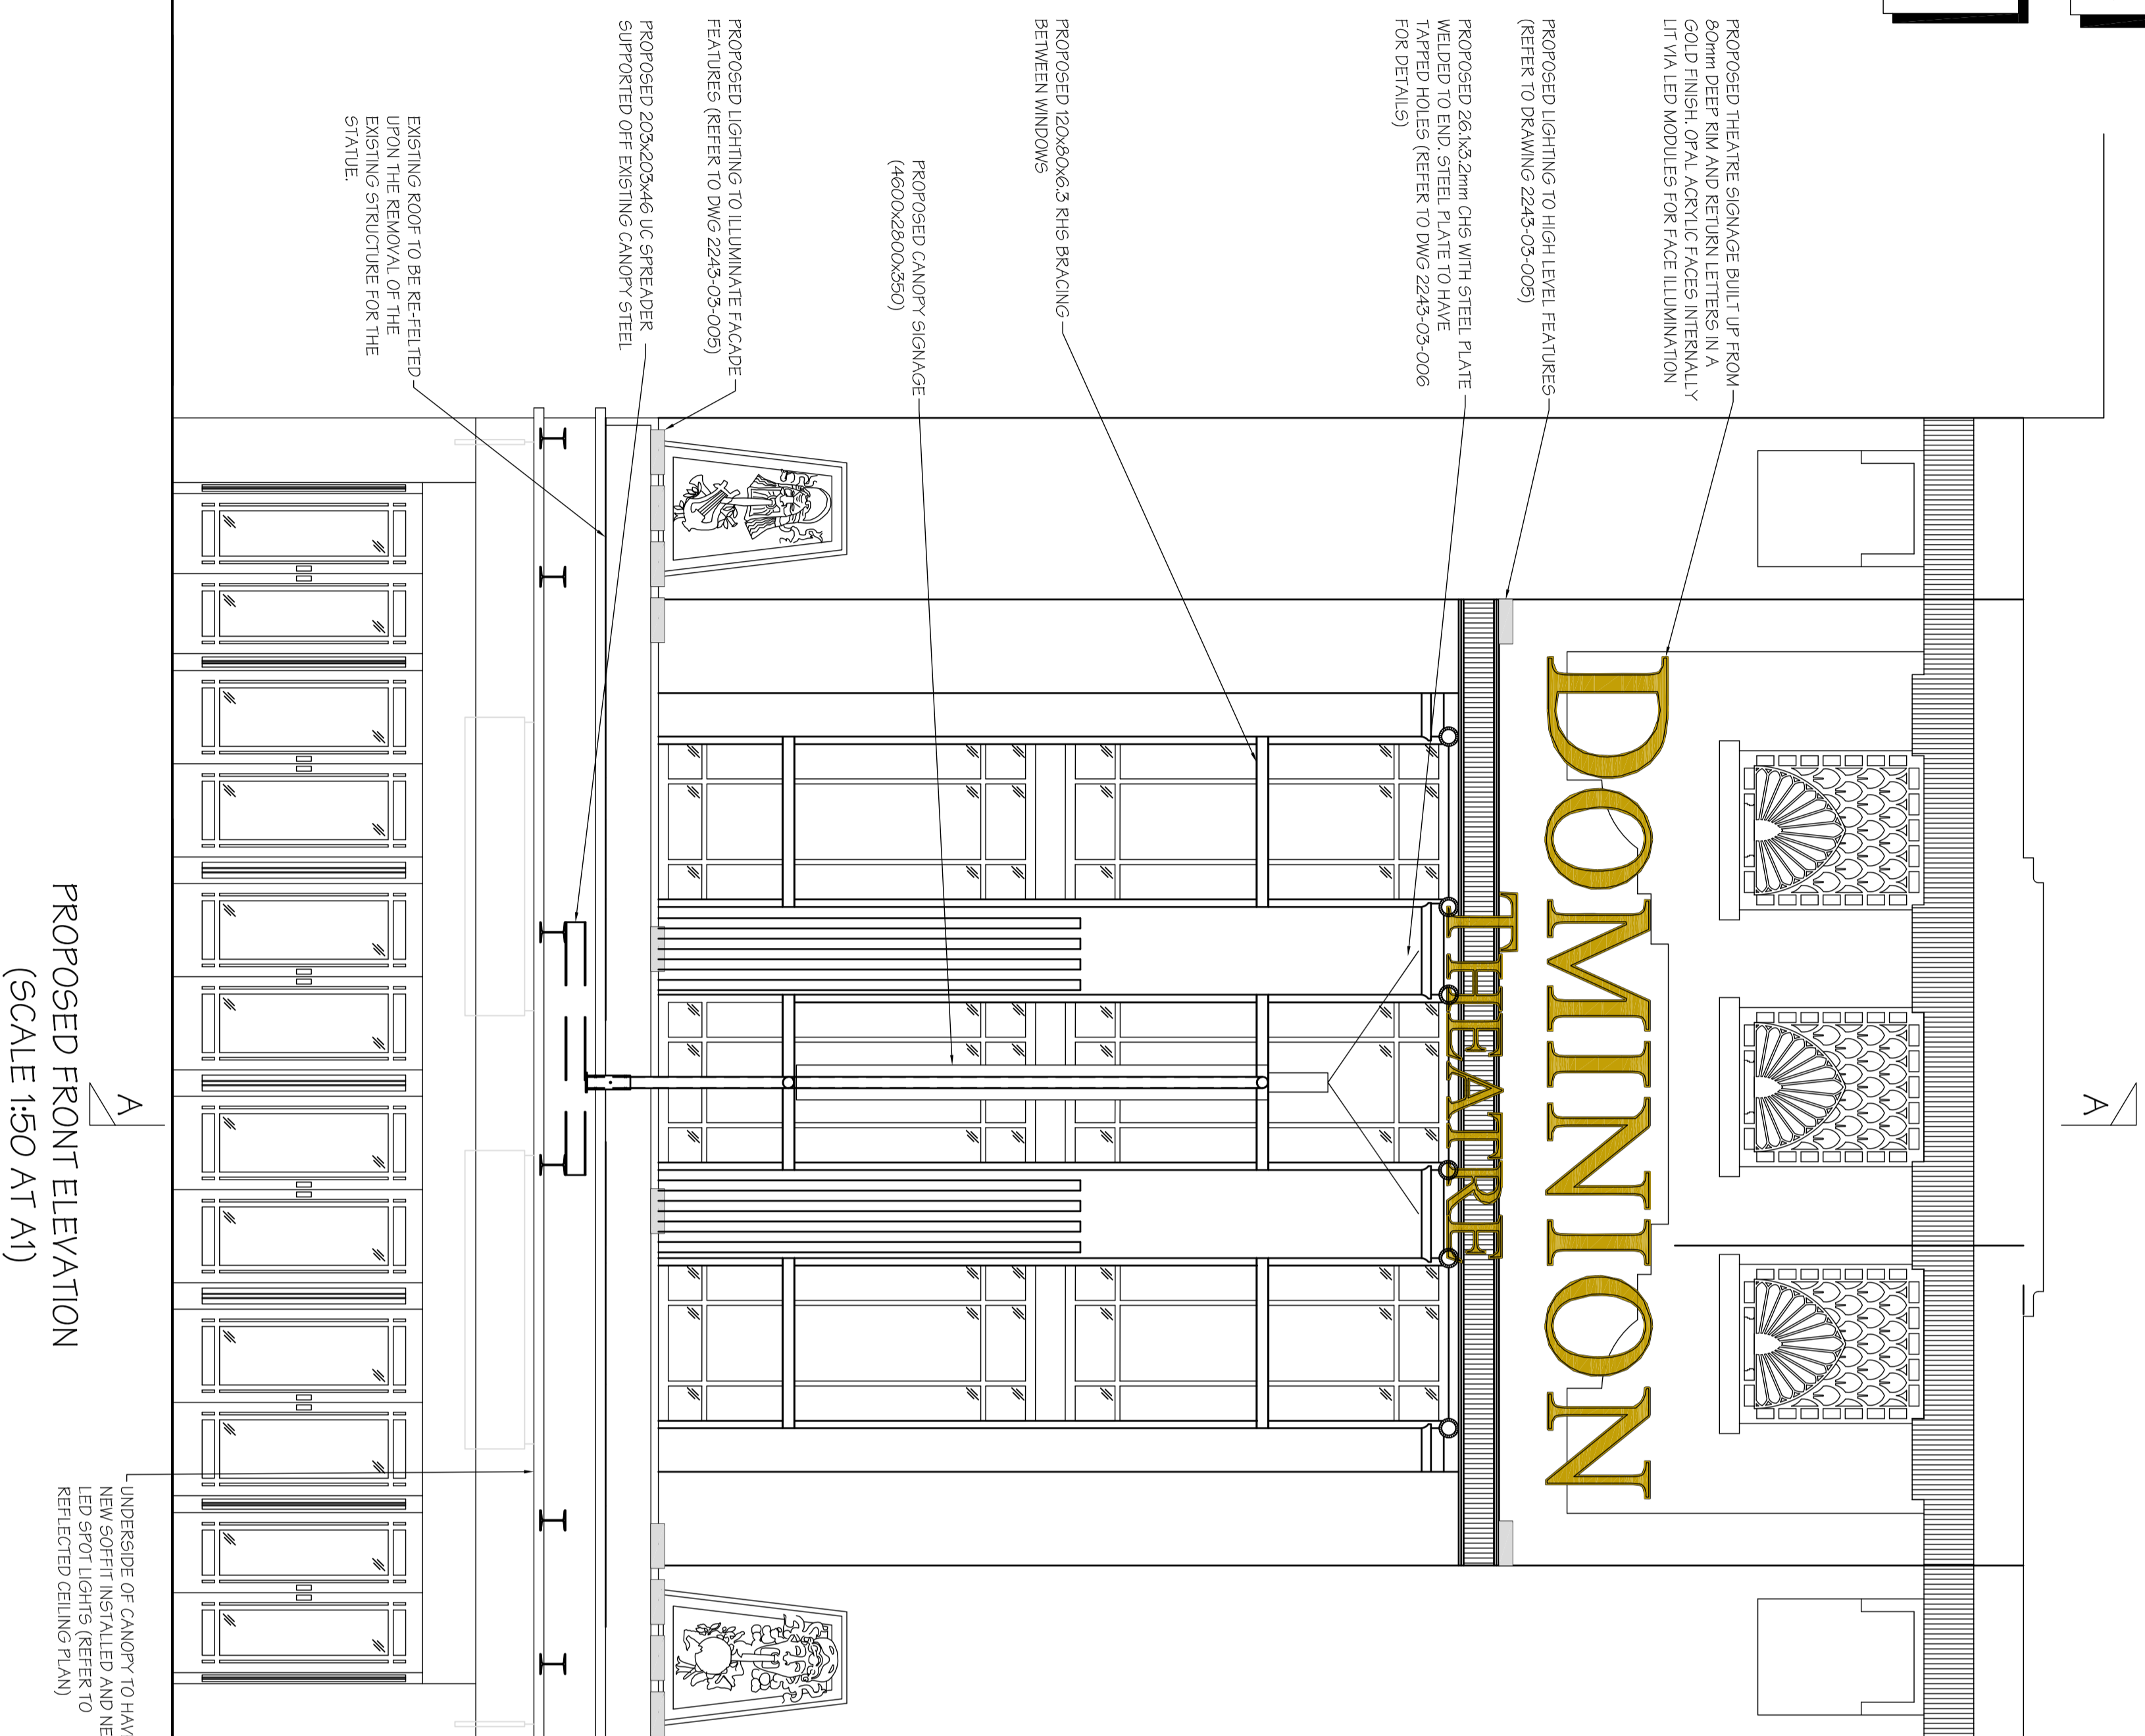

PROPOSED FRONT ELEVATION  
(SCALE 1:50 AT A1)

UNDERSIDE OF CANOPY TO HAVE SPOT LIGHTS (REFER TO NEW LED SPOT LIGHTS (REFER TO REFLECTED CEILING PLAN))

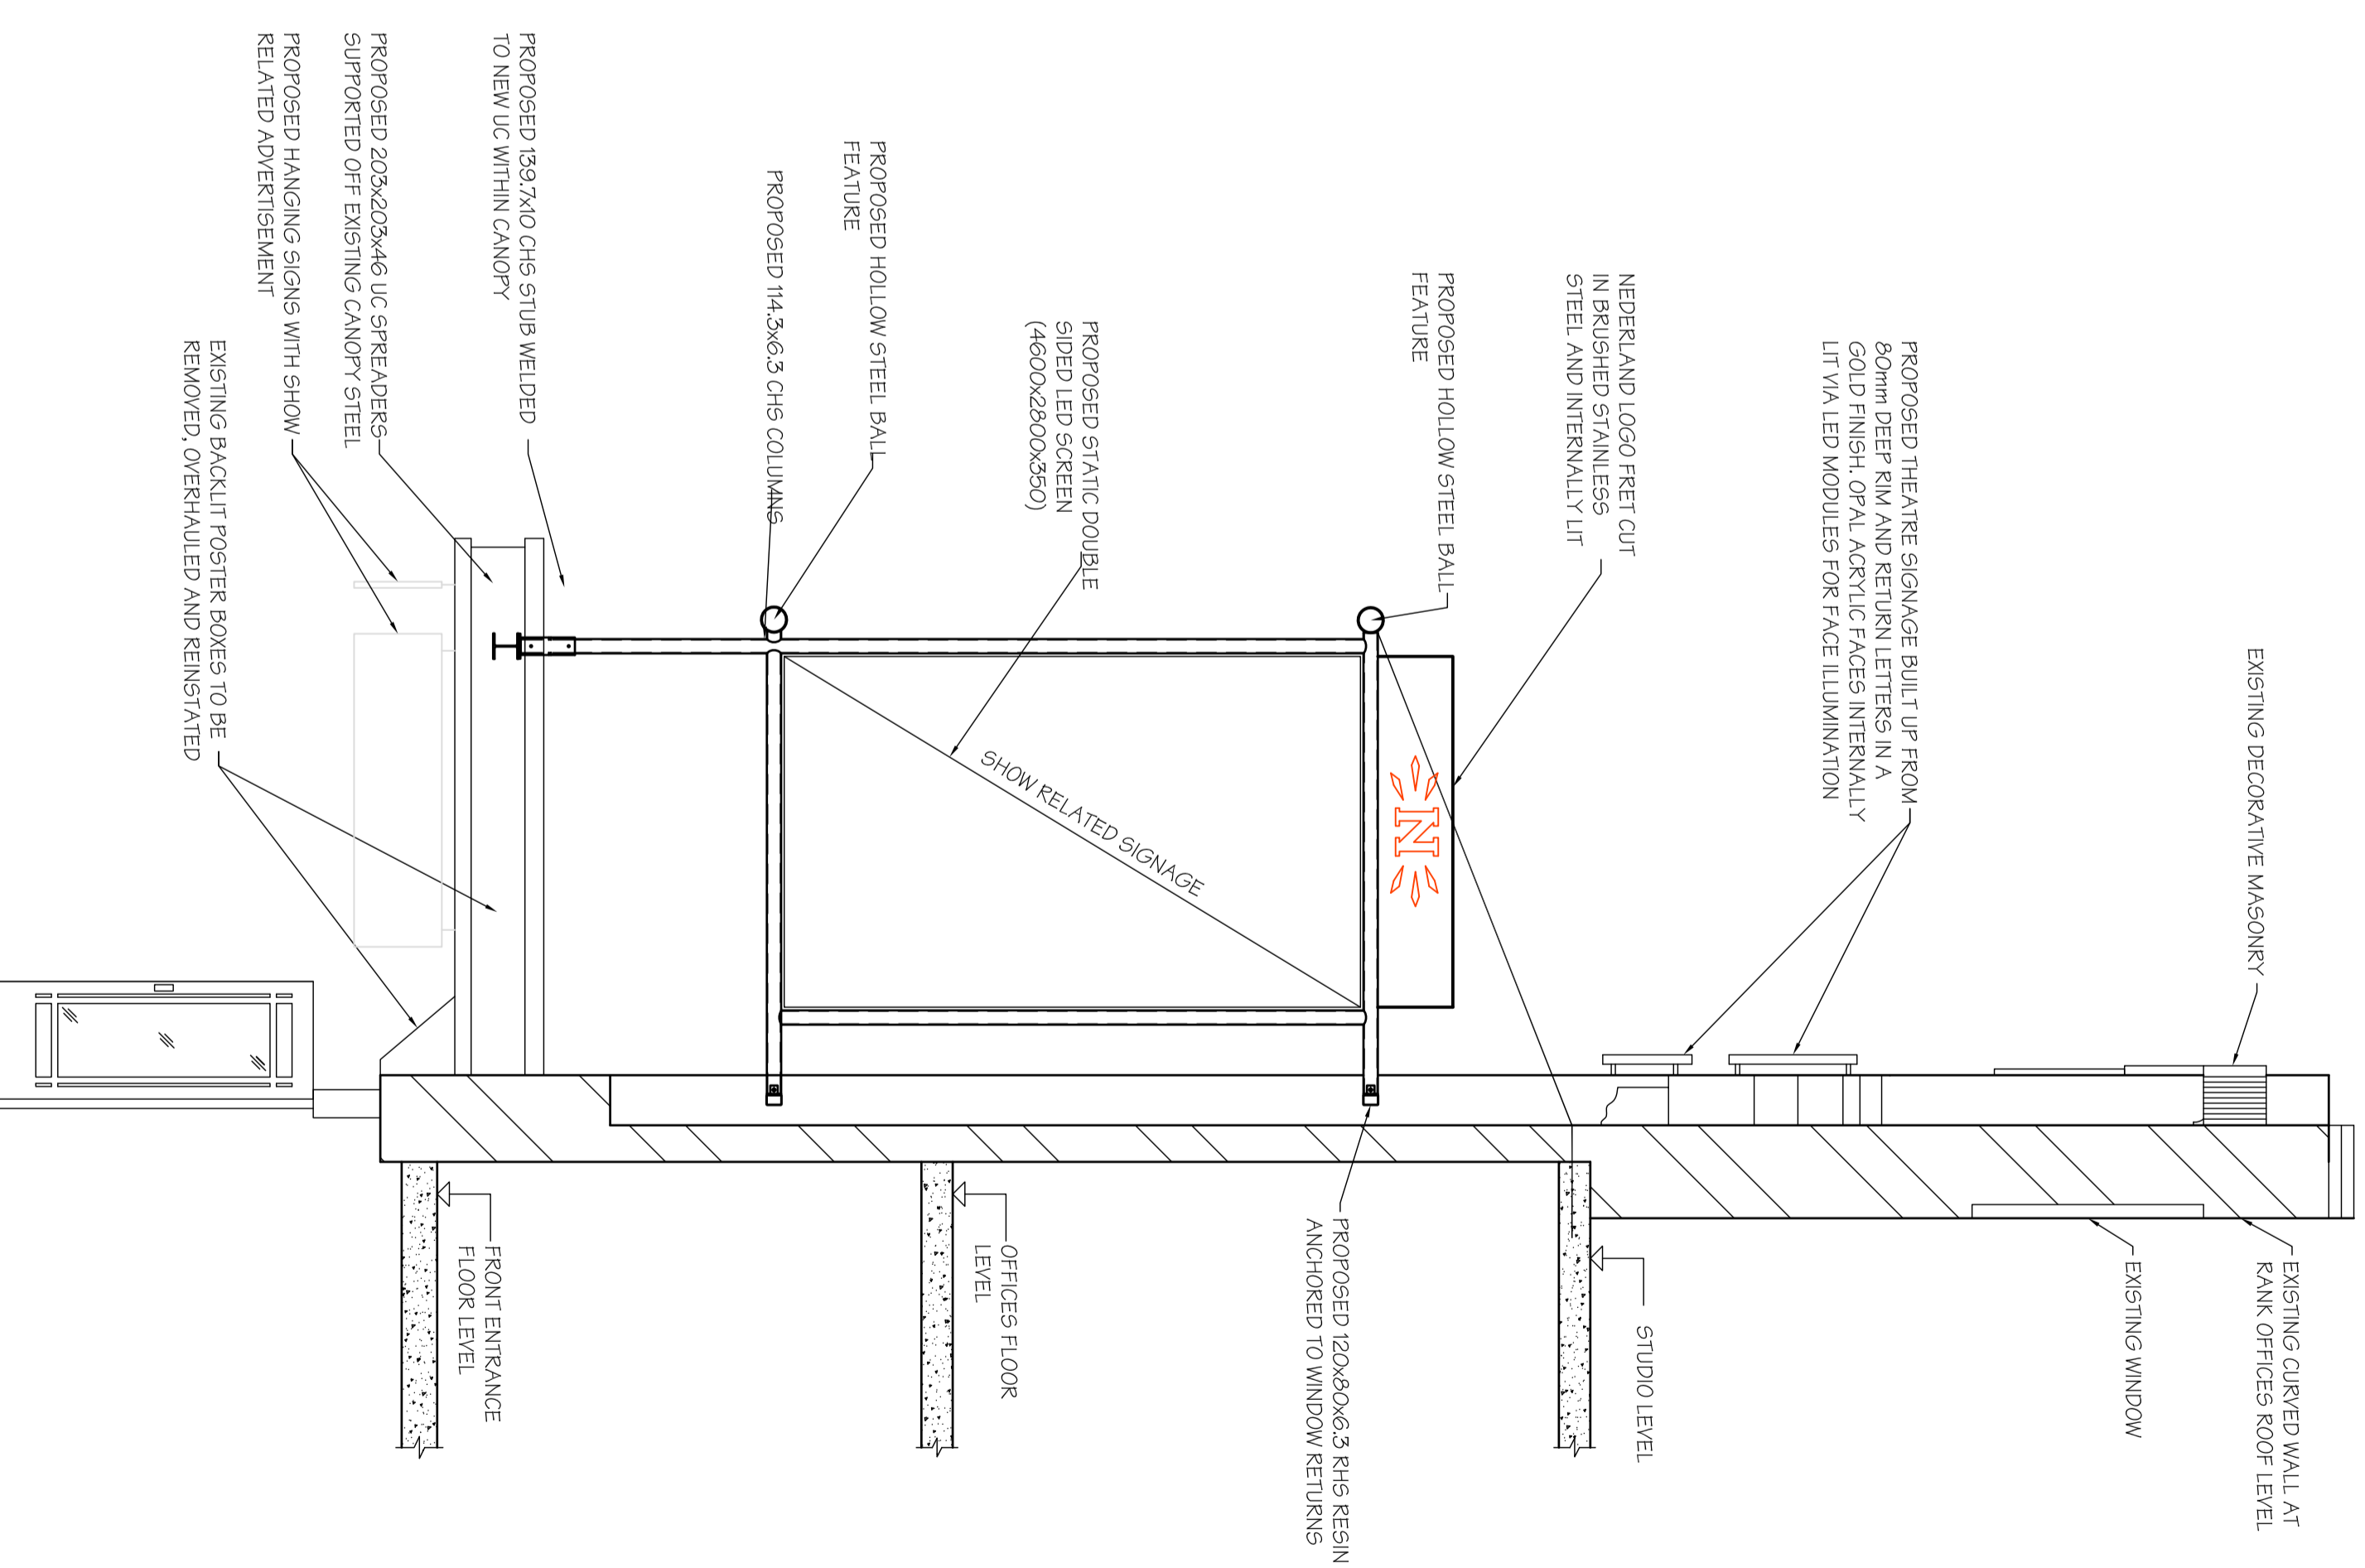


PROPOSED SECTION A-A  
(SCALE 1:50 AT A1)


FOR DISCUSSION  
PURPOSES ONLY

Rev.	Date	Description	By
C	16/07/14	LED SCREEN MOVED	MA5
B	28/06/14	LED SCREEN CLIENT SIZE	MJ
A	20/06/14	LED SCREEN SIZE AMENDED	DS

Revisions

**Michael Jackson Consulting**  
204 BOLTON ROAD  
MANCHESTER, M28 3HN  
Tel: 0161 720 4404  
Fax: 0161 720 4405

Client

 **NIEDERLANDER**

Site  
**THE DOMINION  
THEATRE, LONDON**

Project  
**EXTERNAL FRONT  
ELEVATION WORKS**

Drawing Title  
**PROPOSED ELEVATION  
AND SECTION**

Scale	Note	Drawn	Checked	Issued
AS SHOWN	APR 14	MA5		

DRG. No. **2243-03-003 C**