

**Existing Ground Floor**

Burrard Road

Drawn By RD  
Scale 1:50 @ A3  
Status

Paul Archer Design Ltd

Issue Notes

A Planning

Date




30/07/14

**644.010A**

paul archer  
design

103 Farringdon Road London EC1C 3BS Tel. 020 3668 2668

www.paularcherdesign.co.uk

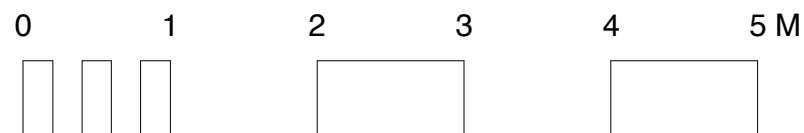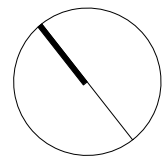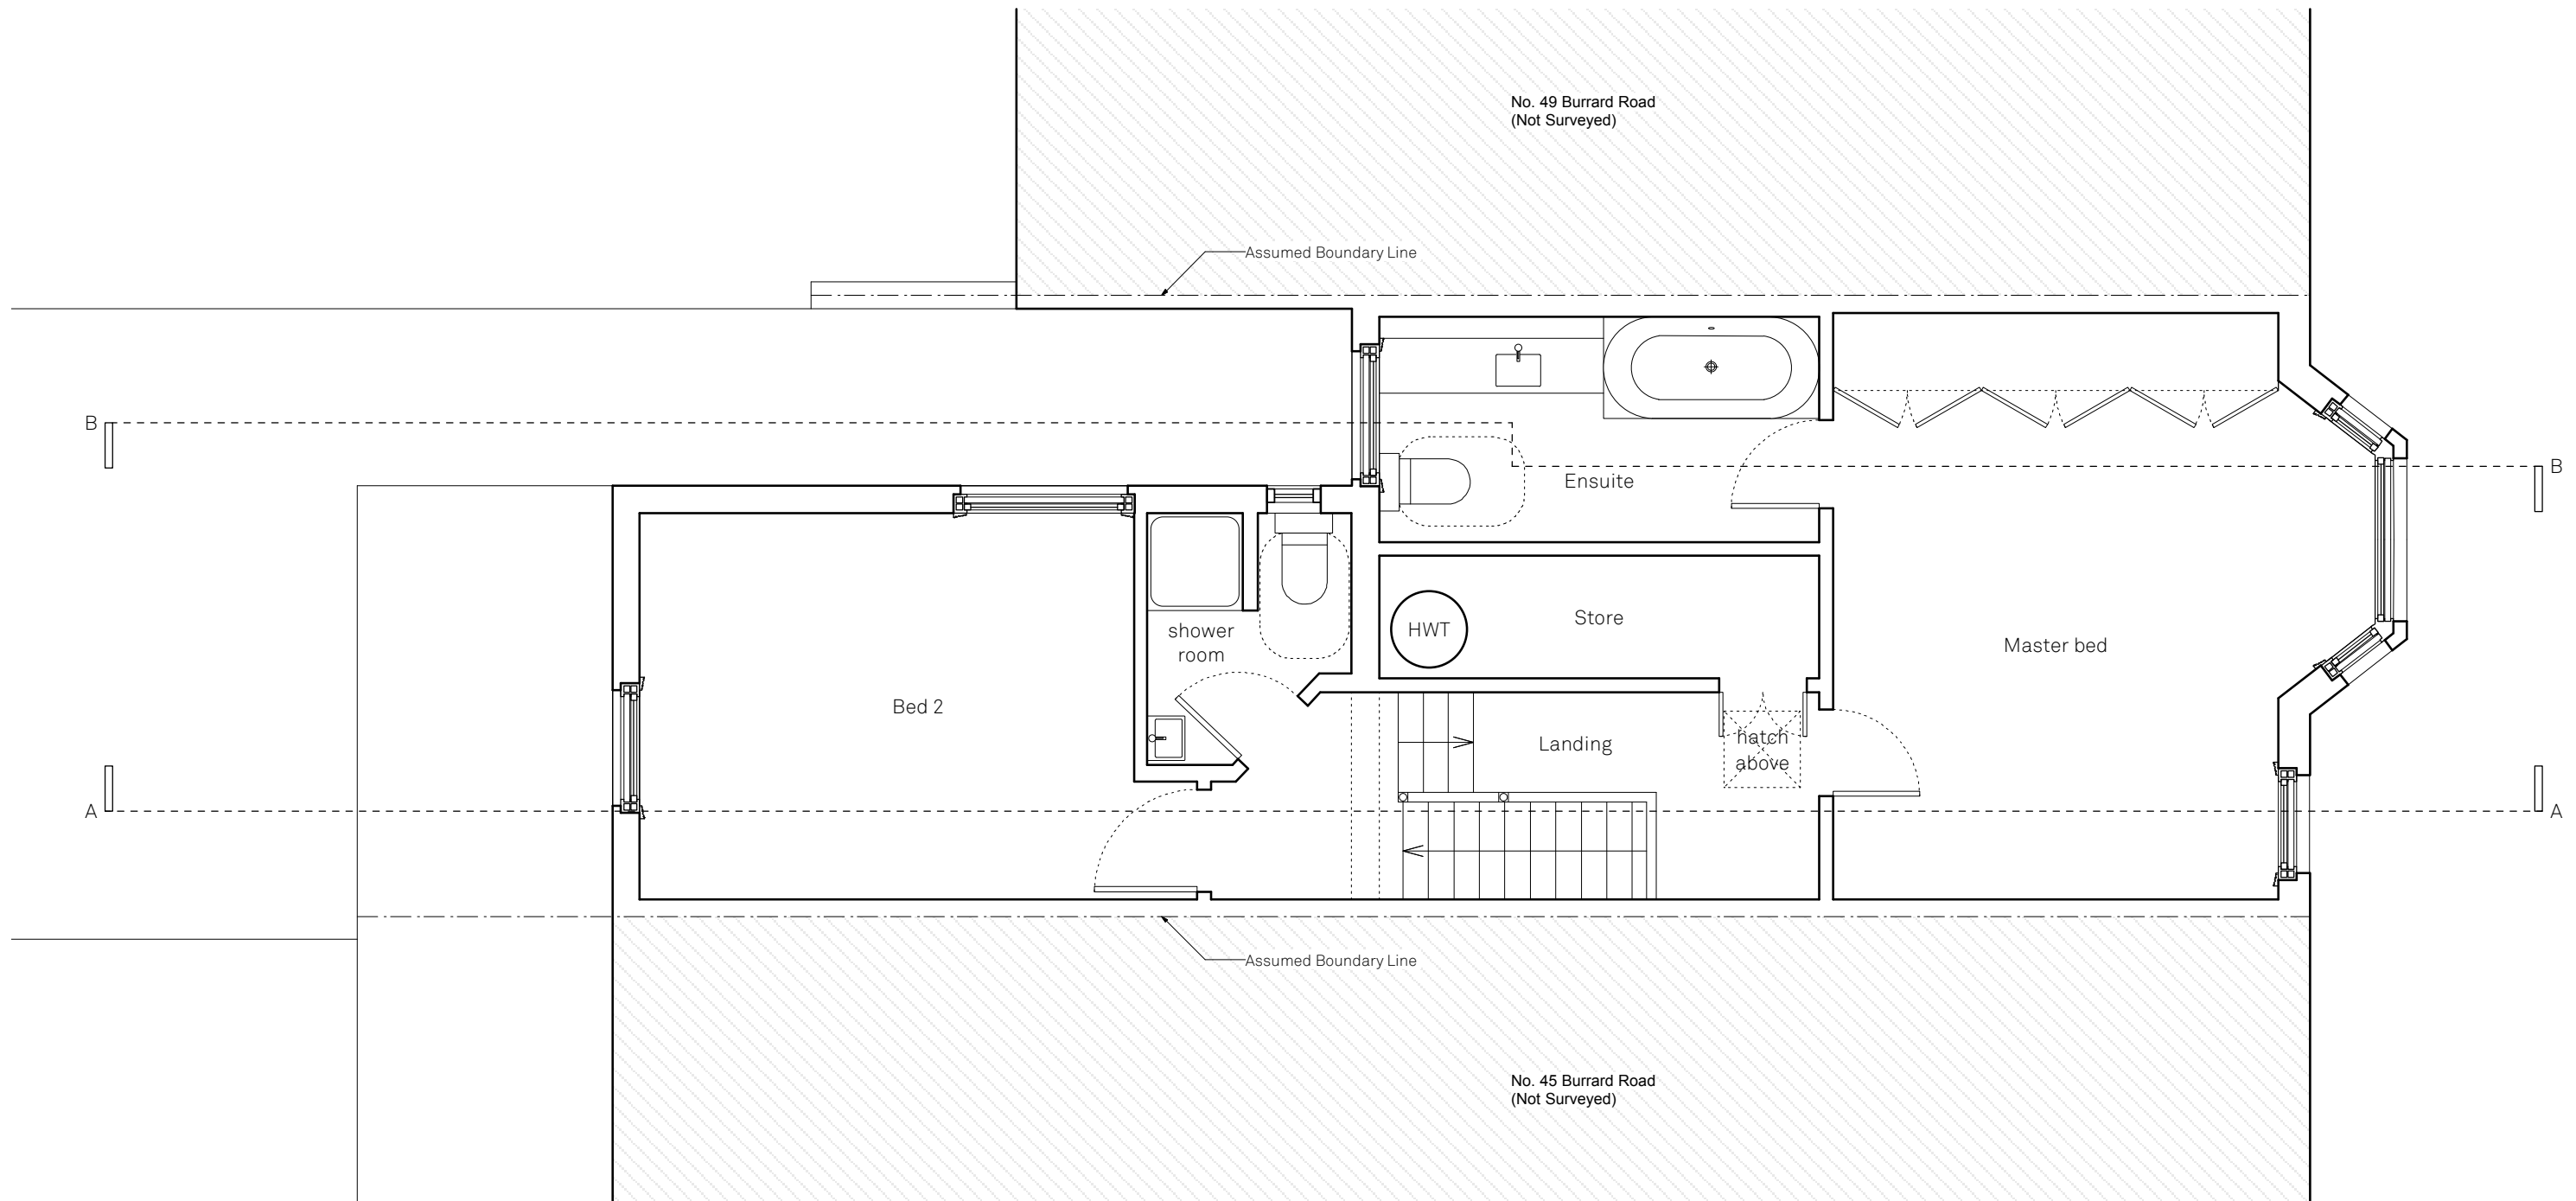

**Existing First Floor**

Burrard Road

Drawn By RD  
Scale 1:50 @ A3  
Status

Paul Archer Design Ltd

Issue Notes

A Planning

Date




30/07/14

**644.011A**

paul archer  
design

103 Farringdon Road London EC1C 3BS Tel. 020 3668 2668

www.paularcherdesign.co.uk

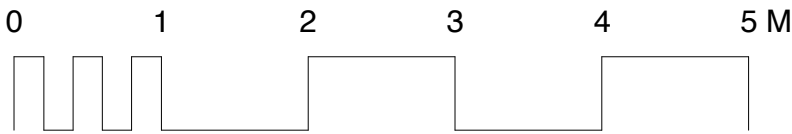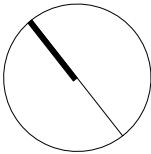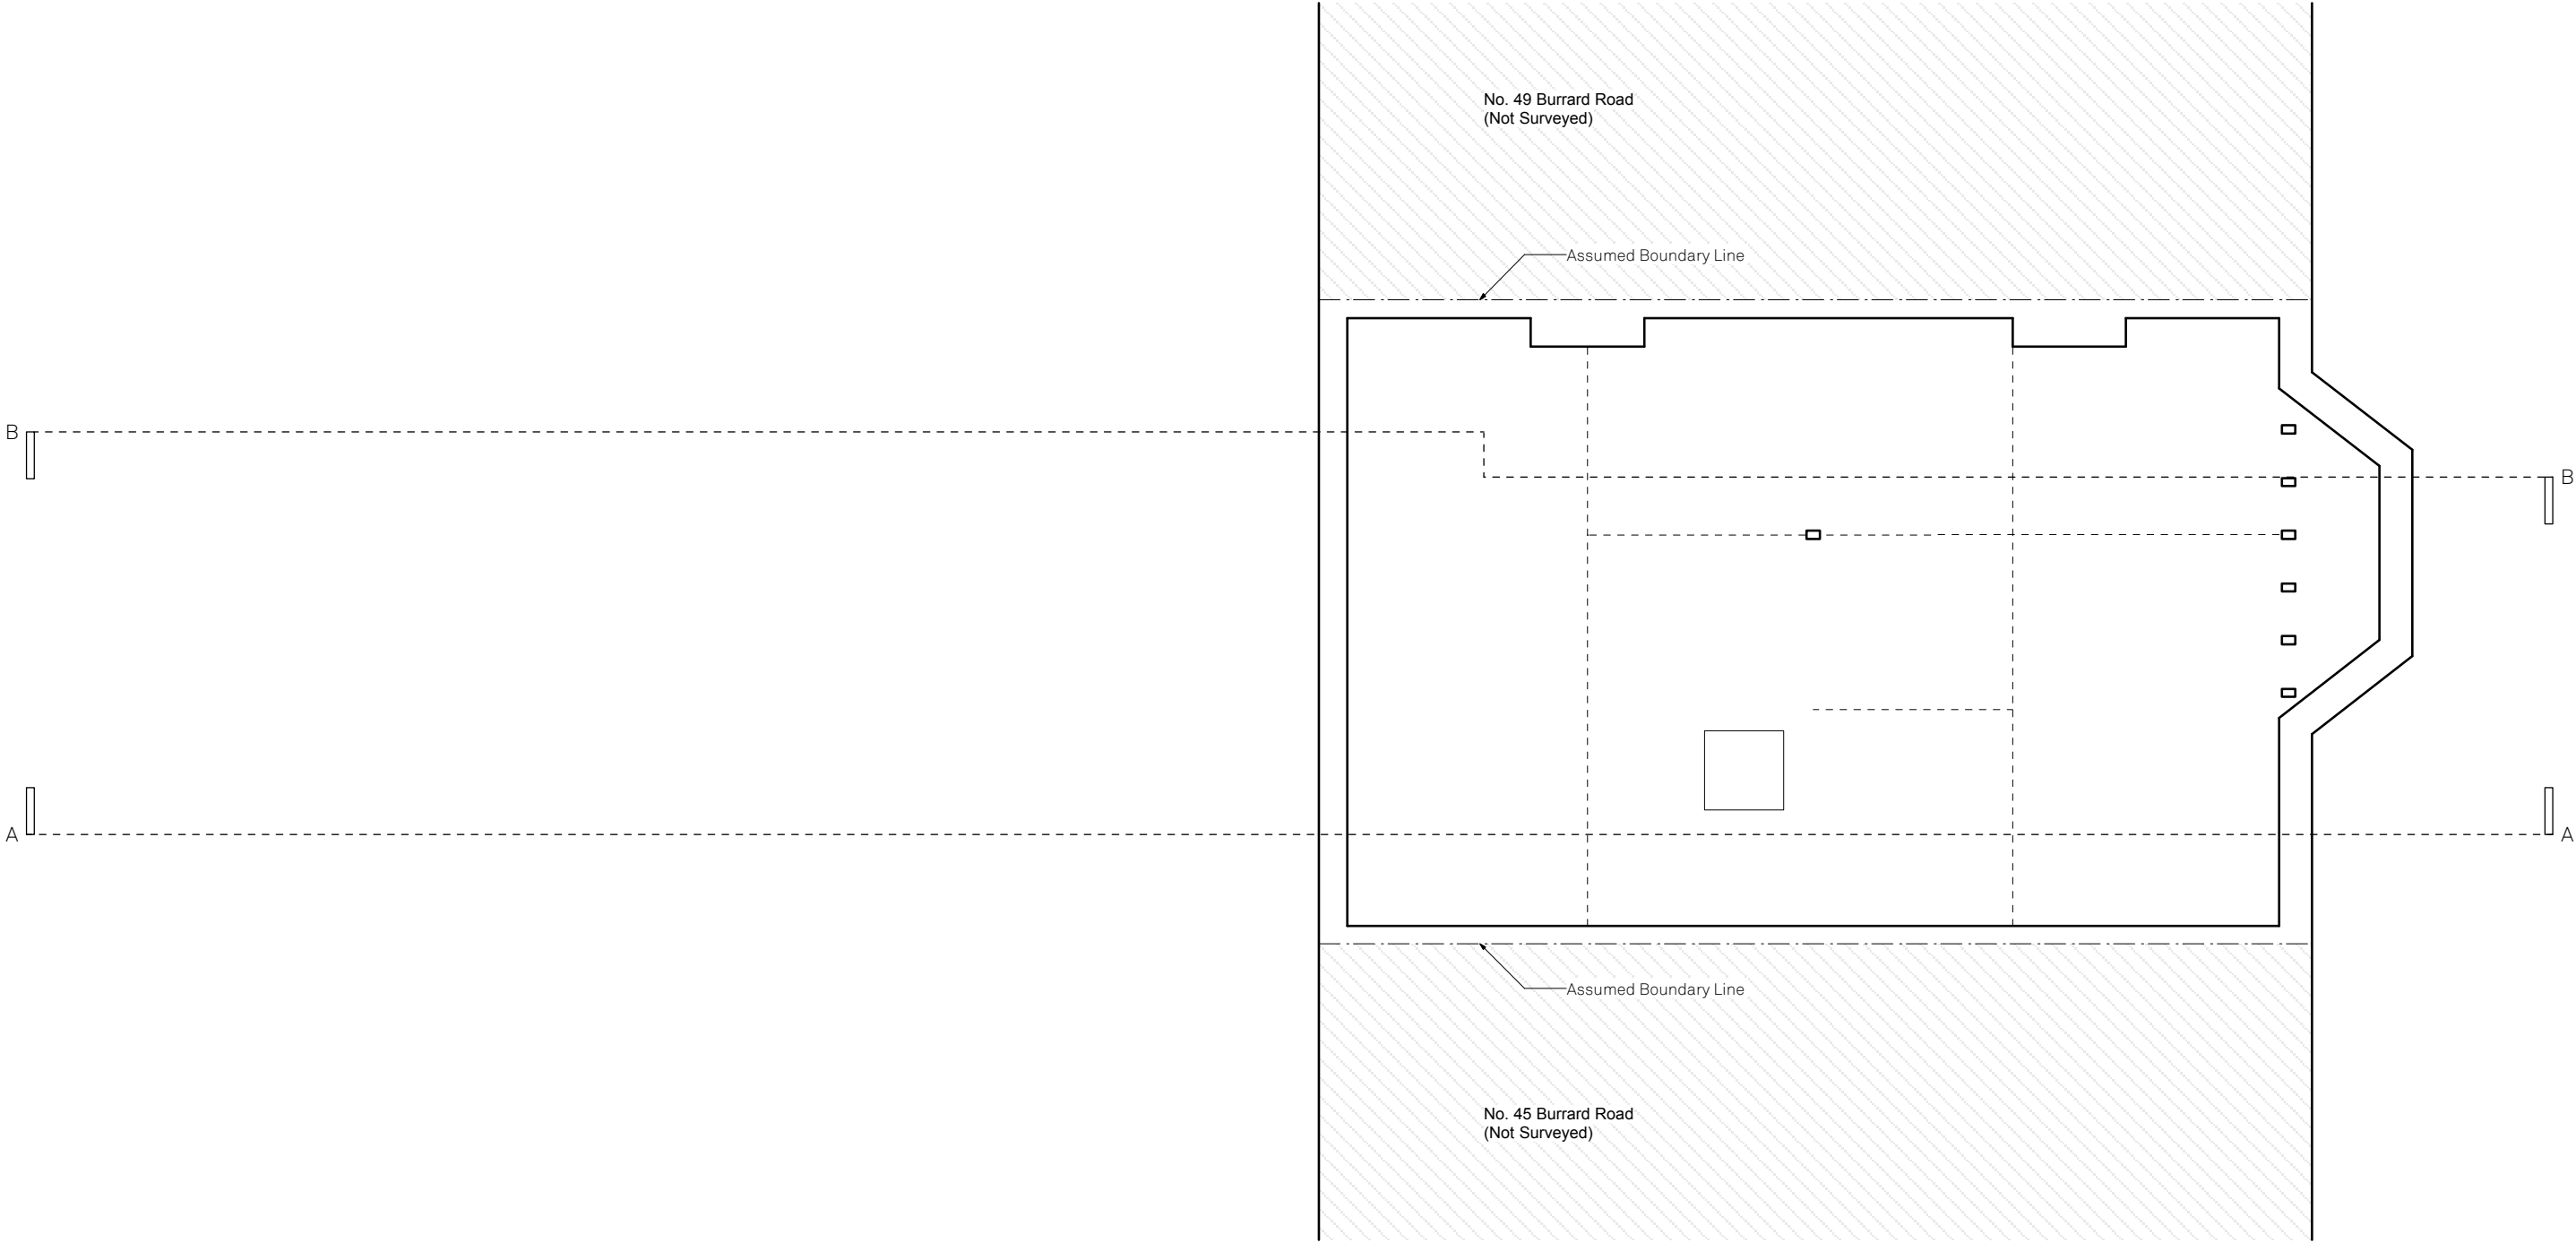

**Existing Second Floor**




Burrard Road

Drawn By RD  
Scale 1:50 @ A3  
Status

Issue	Notes	Date
A	Planning	30/07/14

**644.012A**

paul archer  
design

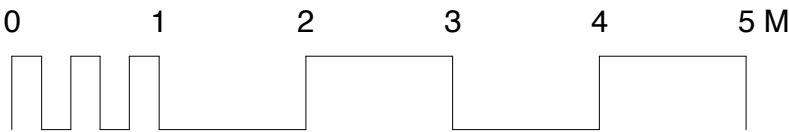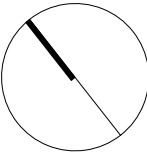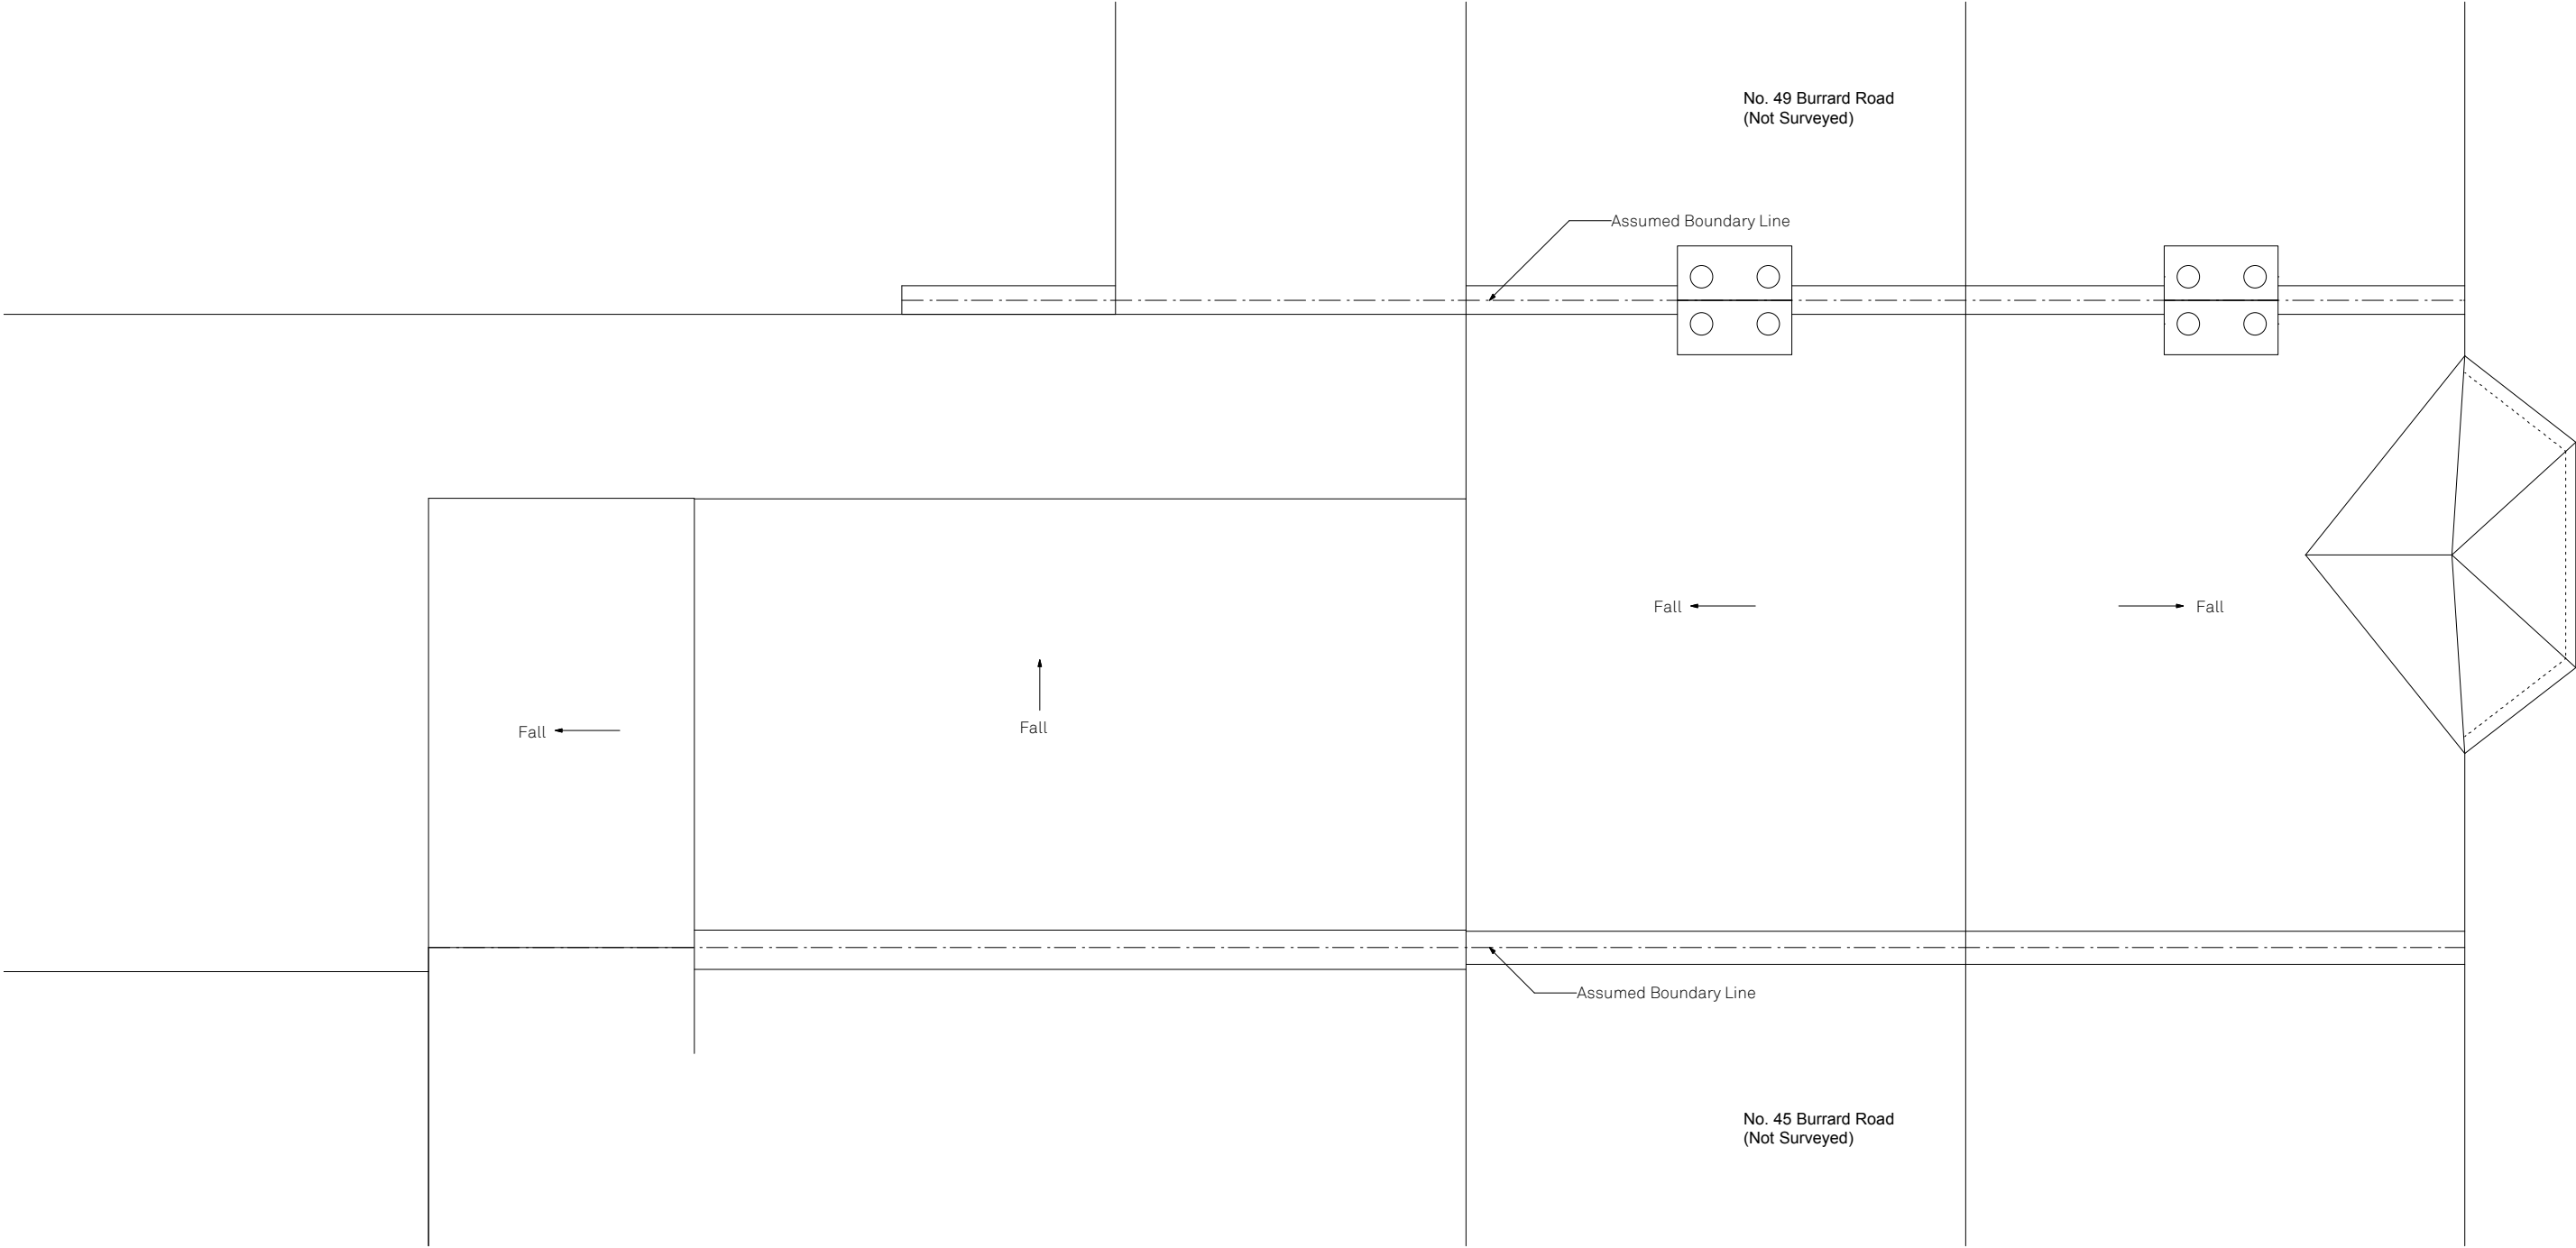

**Existing Roof Plan**

Burrard Road

Drawn By HM  
Scale 1:50 @ A3  
Status

Paul Archer Design Ltd

Issue Notes

A Planning

Date


30/07/14

**644.013A**

paul archer  
design

103 Farringdon Road London EC1C 3BS Tel. 020 3668 2668

www.paularcherdesign.co.uk

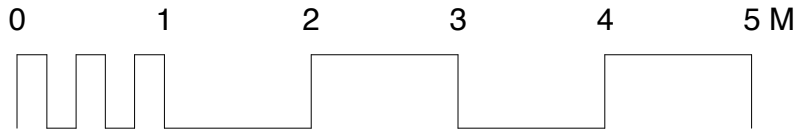

**Existing Rear Elevation**

Burrard Road

Drawn By HM  
Scale 1:50 @ A3  
Status

Paul Archer Design Ltd

Issue Notes

A Planning

Date


30/07/14

103 Farringdon Road London EC1C 3BS Tel. 020 3668 2668

**644.014A**

paul archer  
design

www.paularcherdesign.co.uk

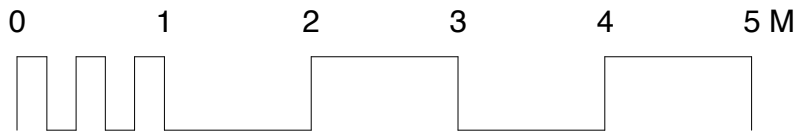

Existing South West Elevation

Burrard Road

Drawn By HM  
Scale 1:50 @ A3  
Status

Issue Notes



A Planning

Date

30/07/14

644.015A

paul archer  
design

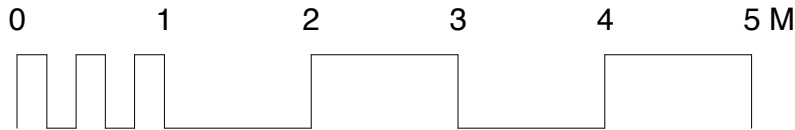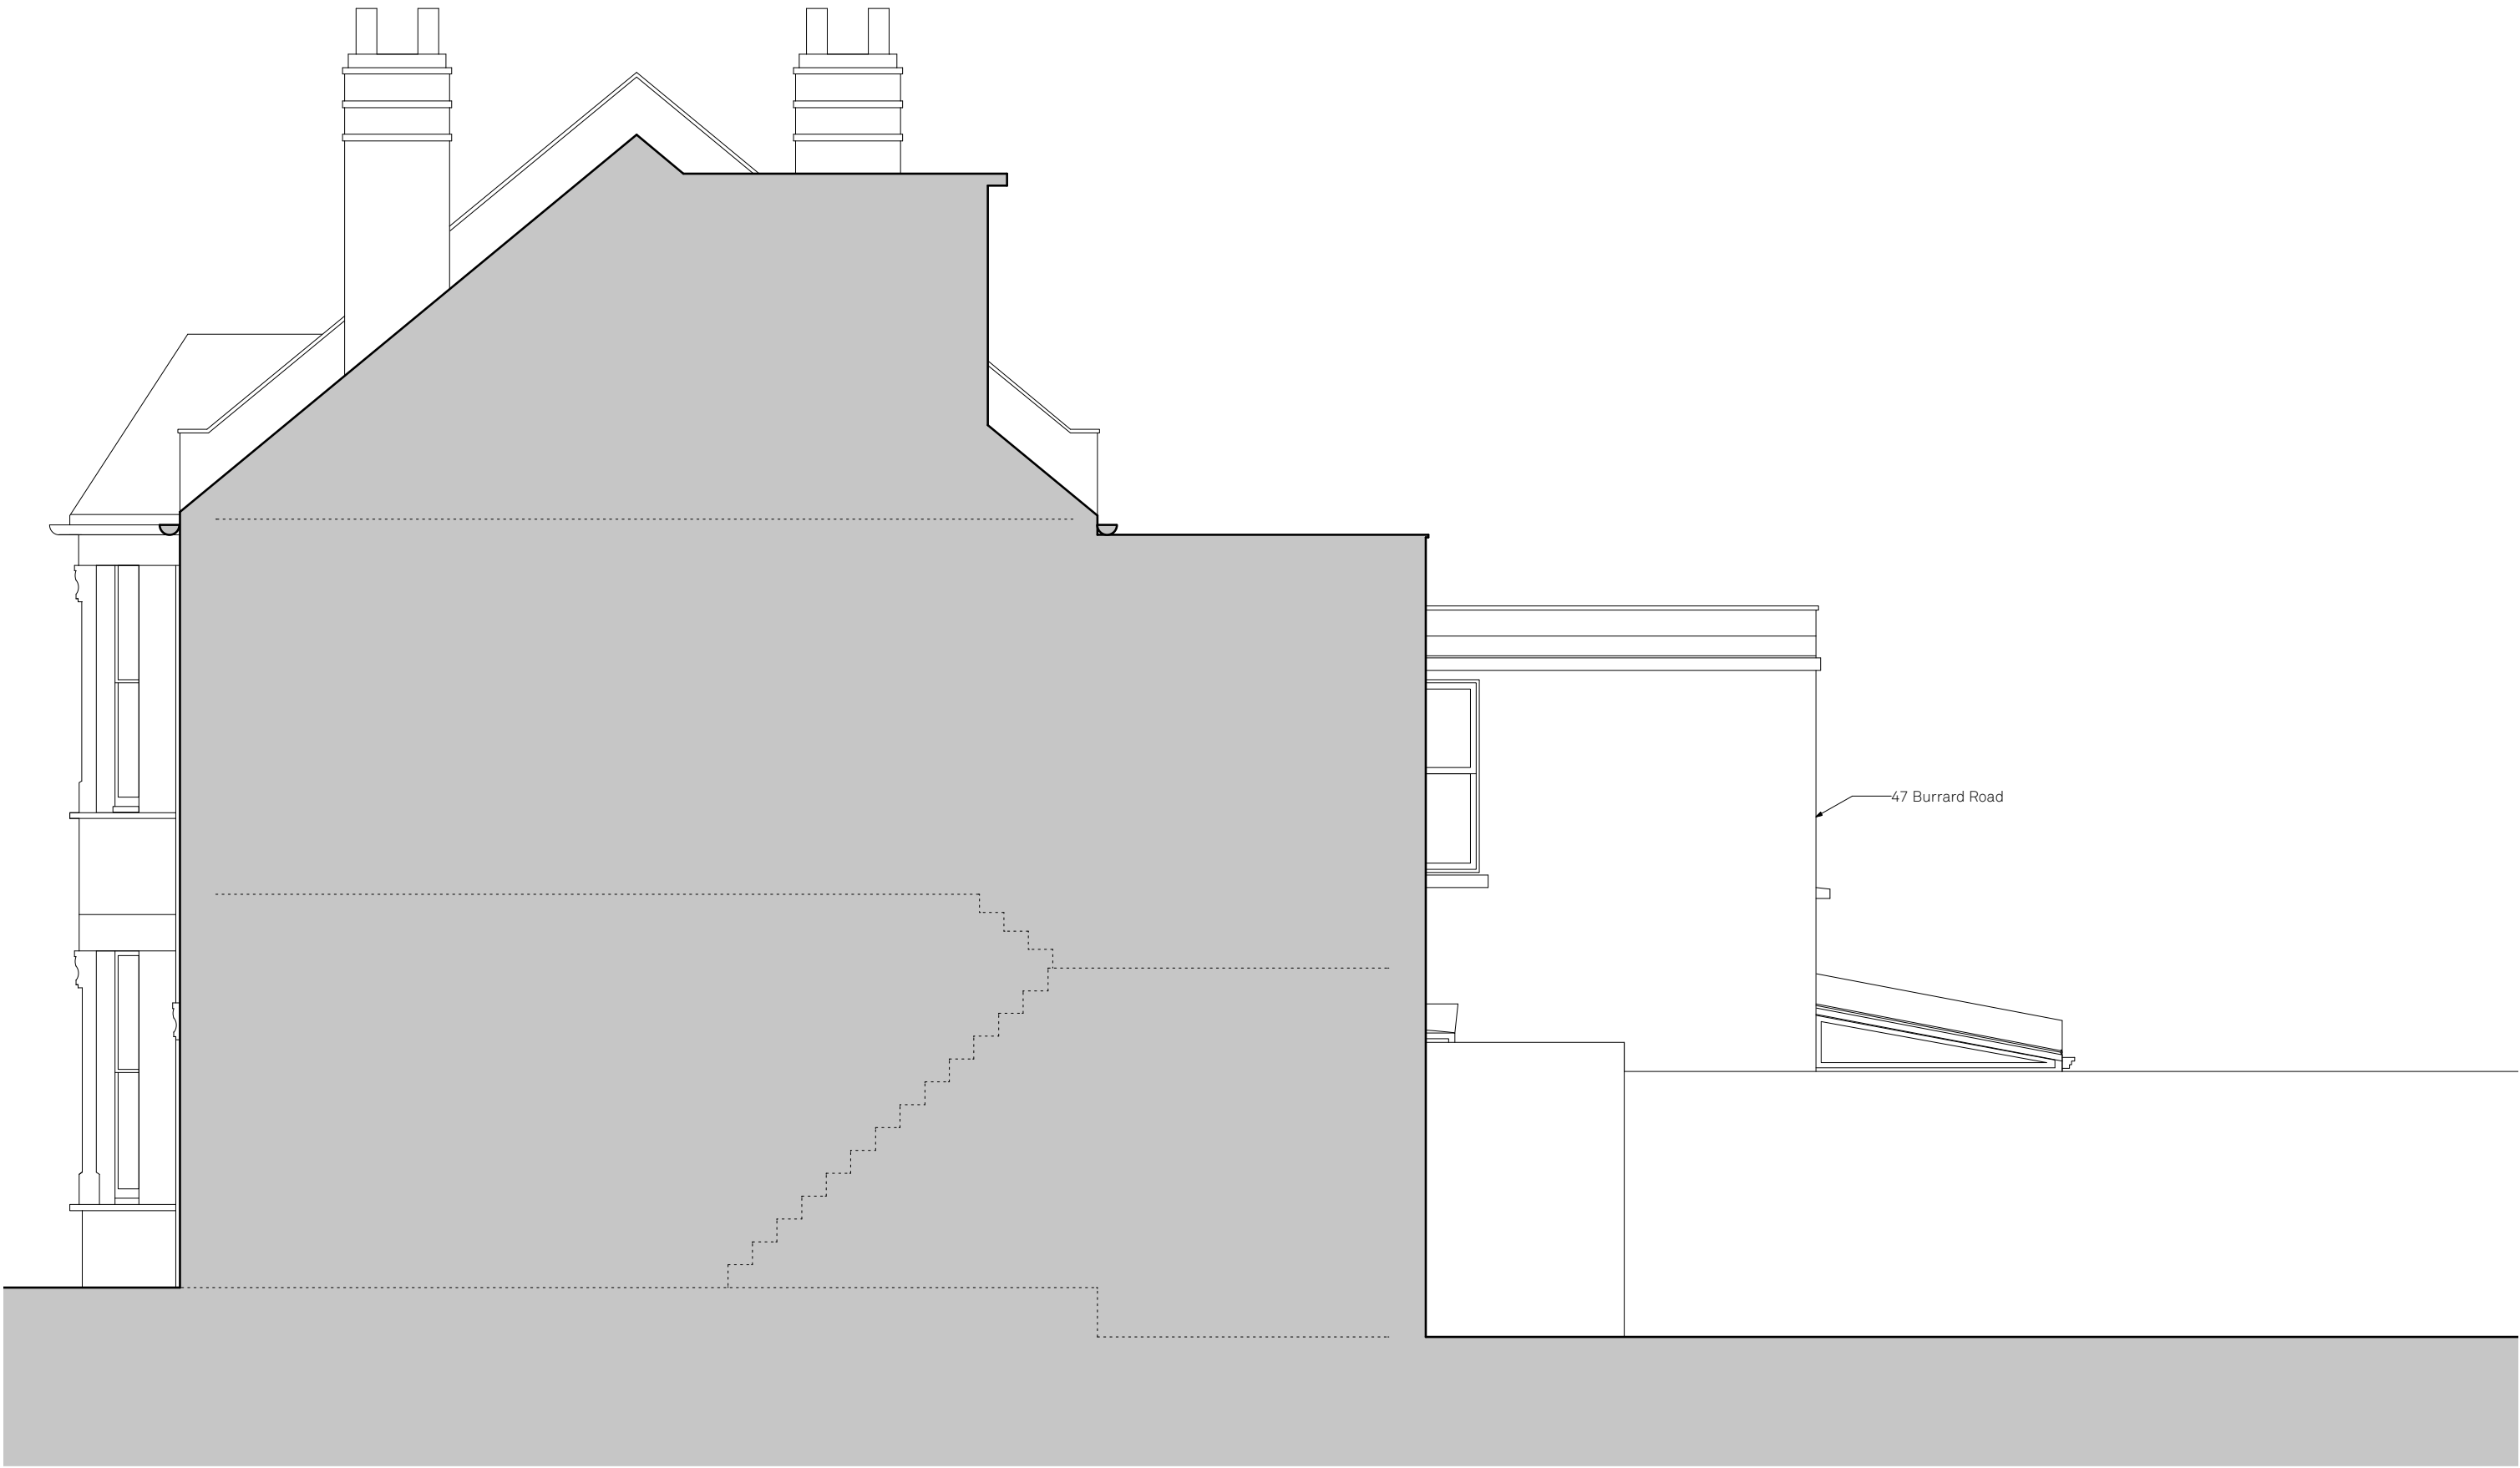

**Existing North East Elevation**


Burrard Road

Drawn By HM  
Scale 1:50 @ A3  
Status

Issue	Notes	Date
A	Planning	30/07/14

**644.016A**

paul archer  
design

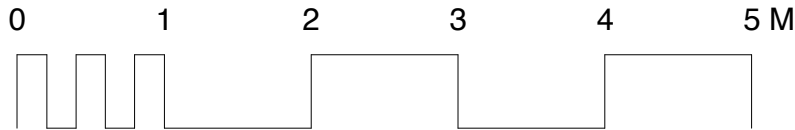

**Existing Front Elevation**

Burrard Road

Drawn By HM  
Scale 1:50 @ A3  
Status

Paul Archer Design Ltd

Issue Notes

A Planning

Date

30/07/14


103 Farringdon Road London EC1C 3BS Tel. 020 3668 2668

**644.017A**

paul archer  
design

www.paularcherdesign.co.uk



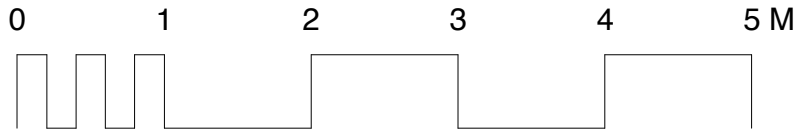


**Existing section AA**

Burrard Road

Drawn By HM  
Scale 1:50 @ A3  
Status

Issue	Notes	Date
A	Planning	30/07/14

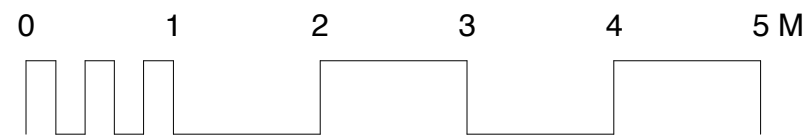

**Existing section BB**

Burrard Road

Drawn By HM  
Scale 1:50 @ A3  
Status

Issue	Notes	Date
A	Planning	30/07/14

Paul Archer Design Ltd

103 Farringdon Road London EC1C 3BS Tel. 020 3668 2668

**644.019A**

paul archer  
design

www.paularcherdesign.co.uk