

**Proposed Ground Floor**

Burrard Road

Drawn By RD  
Scale 1:50 @ A3  
Status

Paul Archer Design Ltd

Issue Notes

A Planning

Date




30/07/14

103 Farringdon Road London EC1C 3BS Tel. 020 3668 2668

**644.310**

paul archer  
design

www.paularcherdesign.co.uk

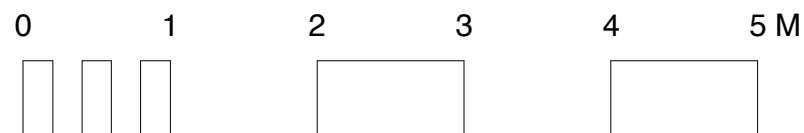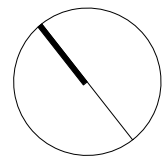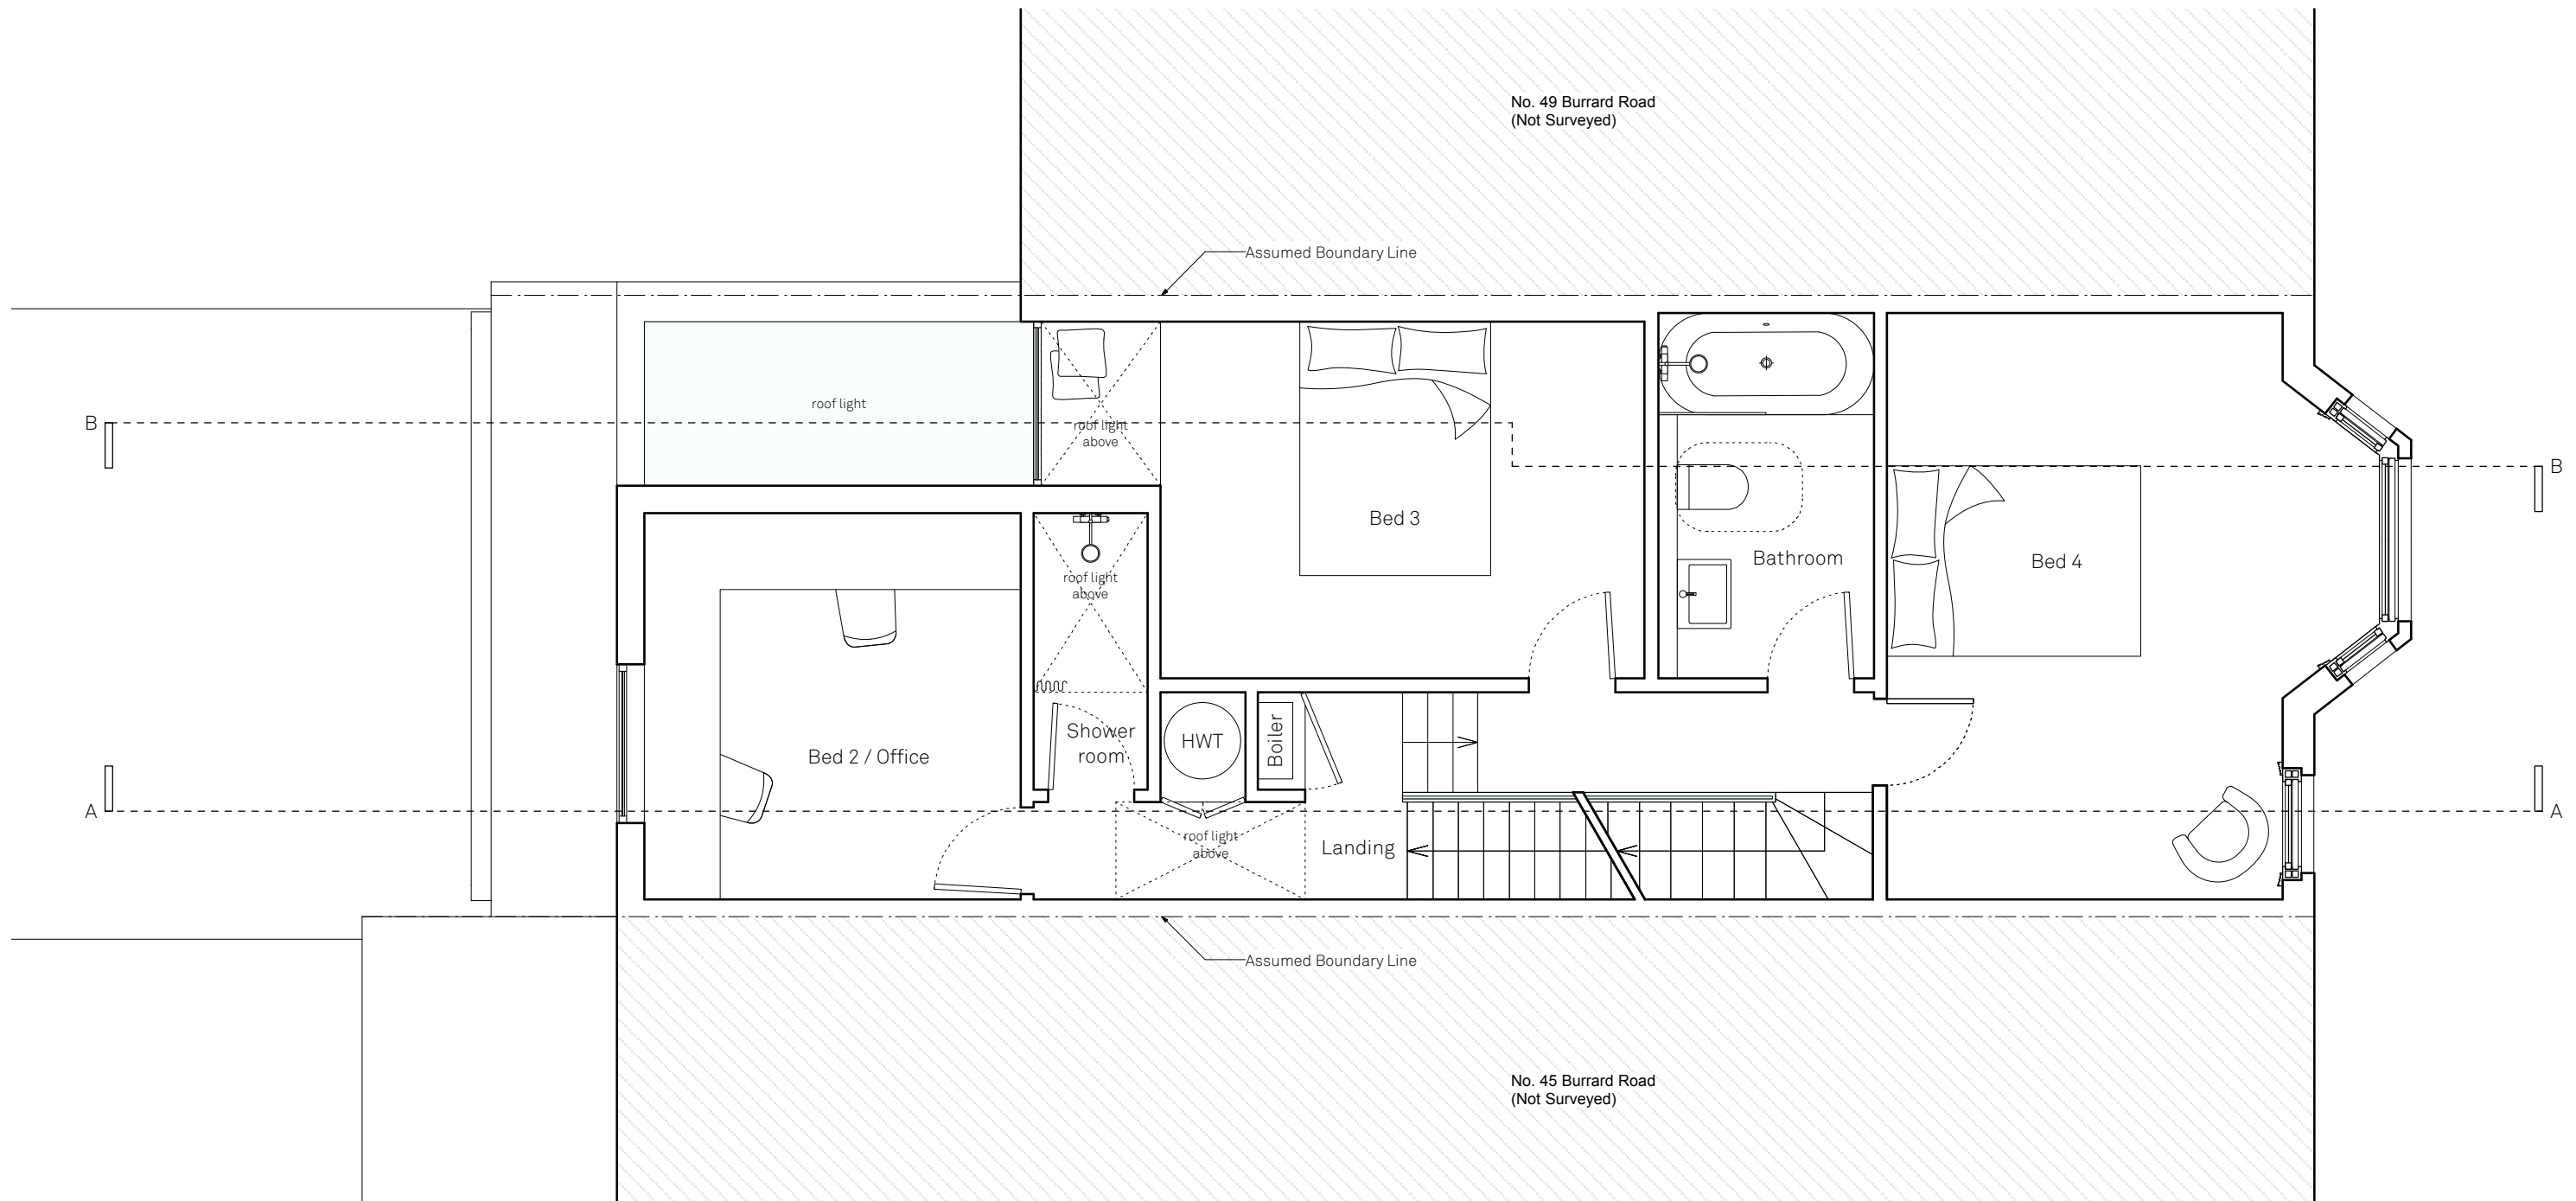

### Proposed First Floor

Burrard Road

Drawn By RD  
Scale 1:50 @ A3  
Status

Paul Archer Design Ltd

Issue Notes

A Planning

Date




30/07/14

# 644.311

paul archer  
design

103 Farringdon Road London EC1C 3BS Tel. 020 3668 2668

www.paularcherdesign.co.uk

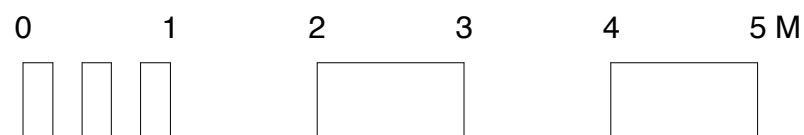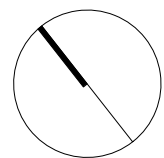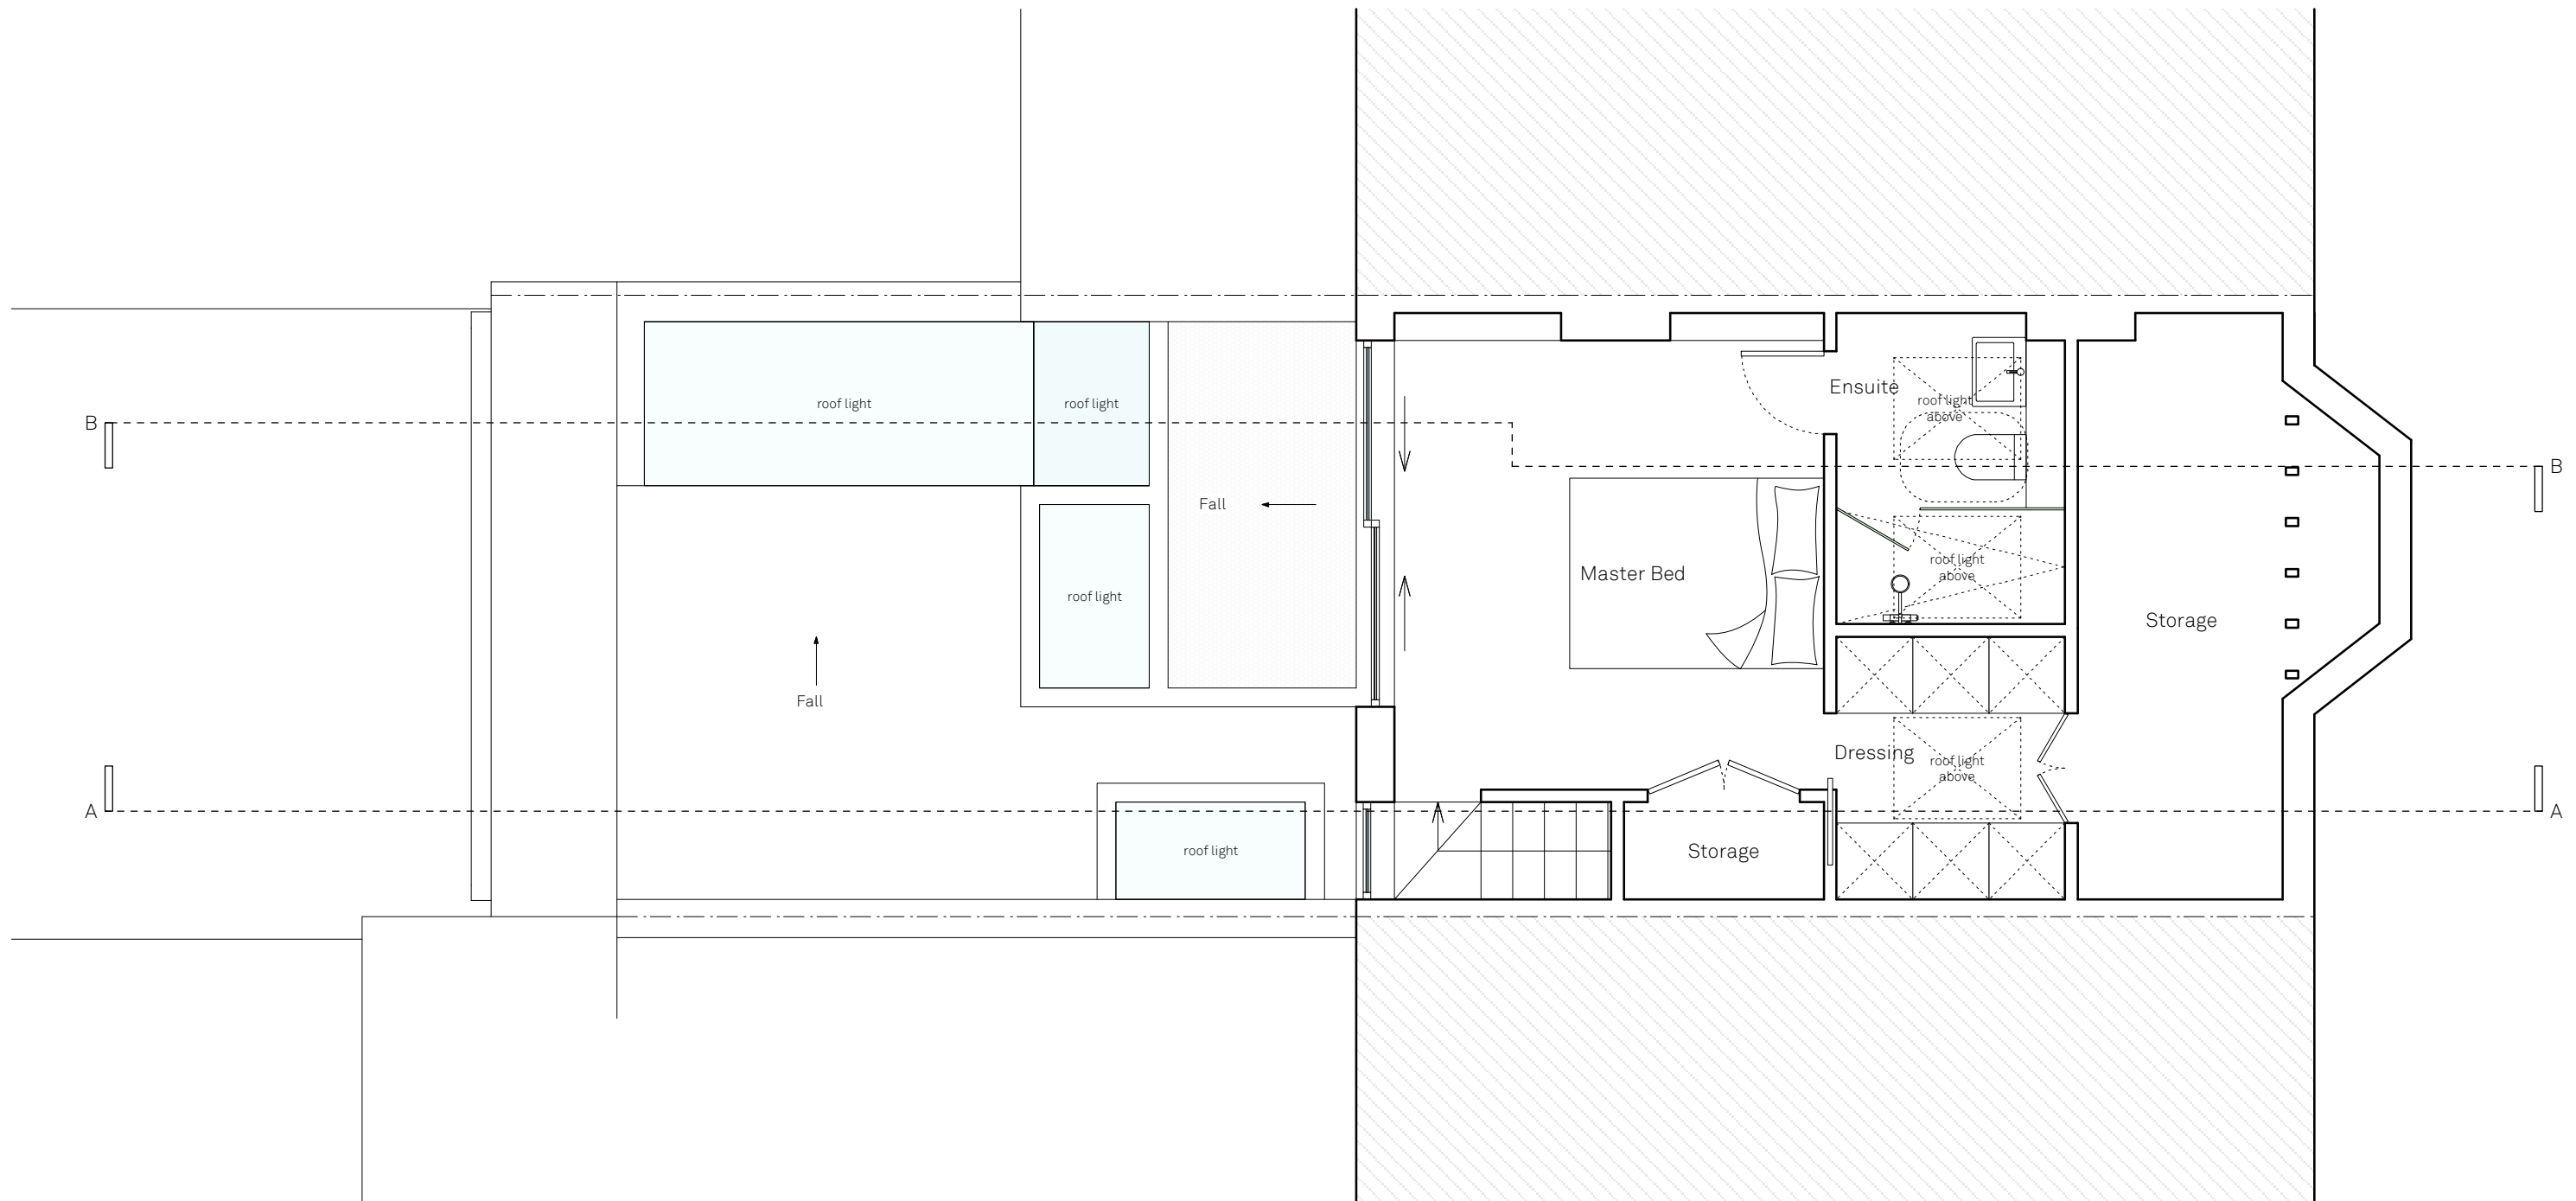

### Proposed Second Floor

Burrard Road

Drawn By RD  
Scale 1:50 @ A3  
Status

Paul Archer Design Ltd

Issue Notes

A Planning

Date




30/07/14

# 644.312

paul archer  
design

103 Farringdon Road London EC1C 3BS Tel. 020 3668 2668

www.paularcherdesign.co.uk

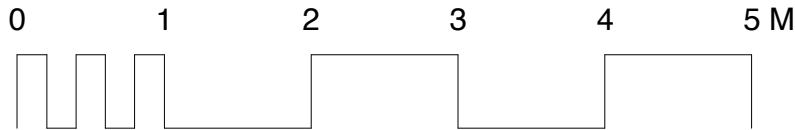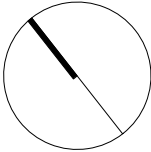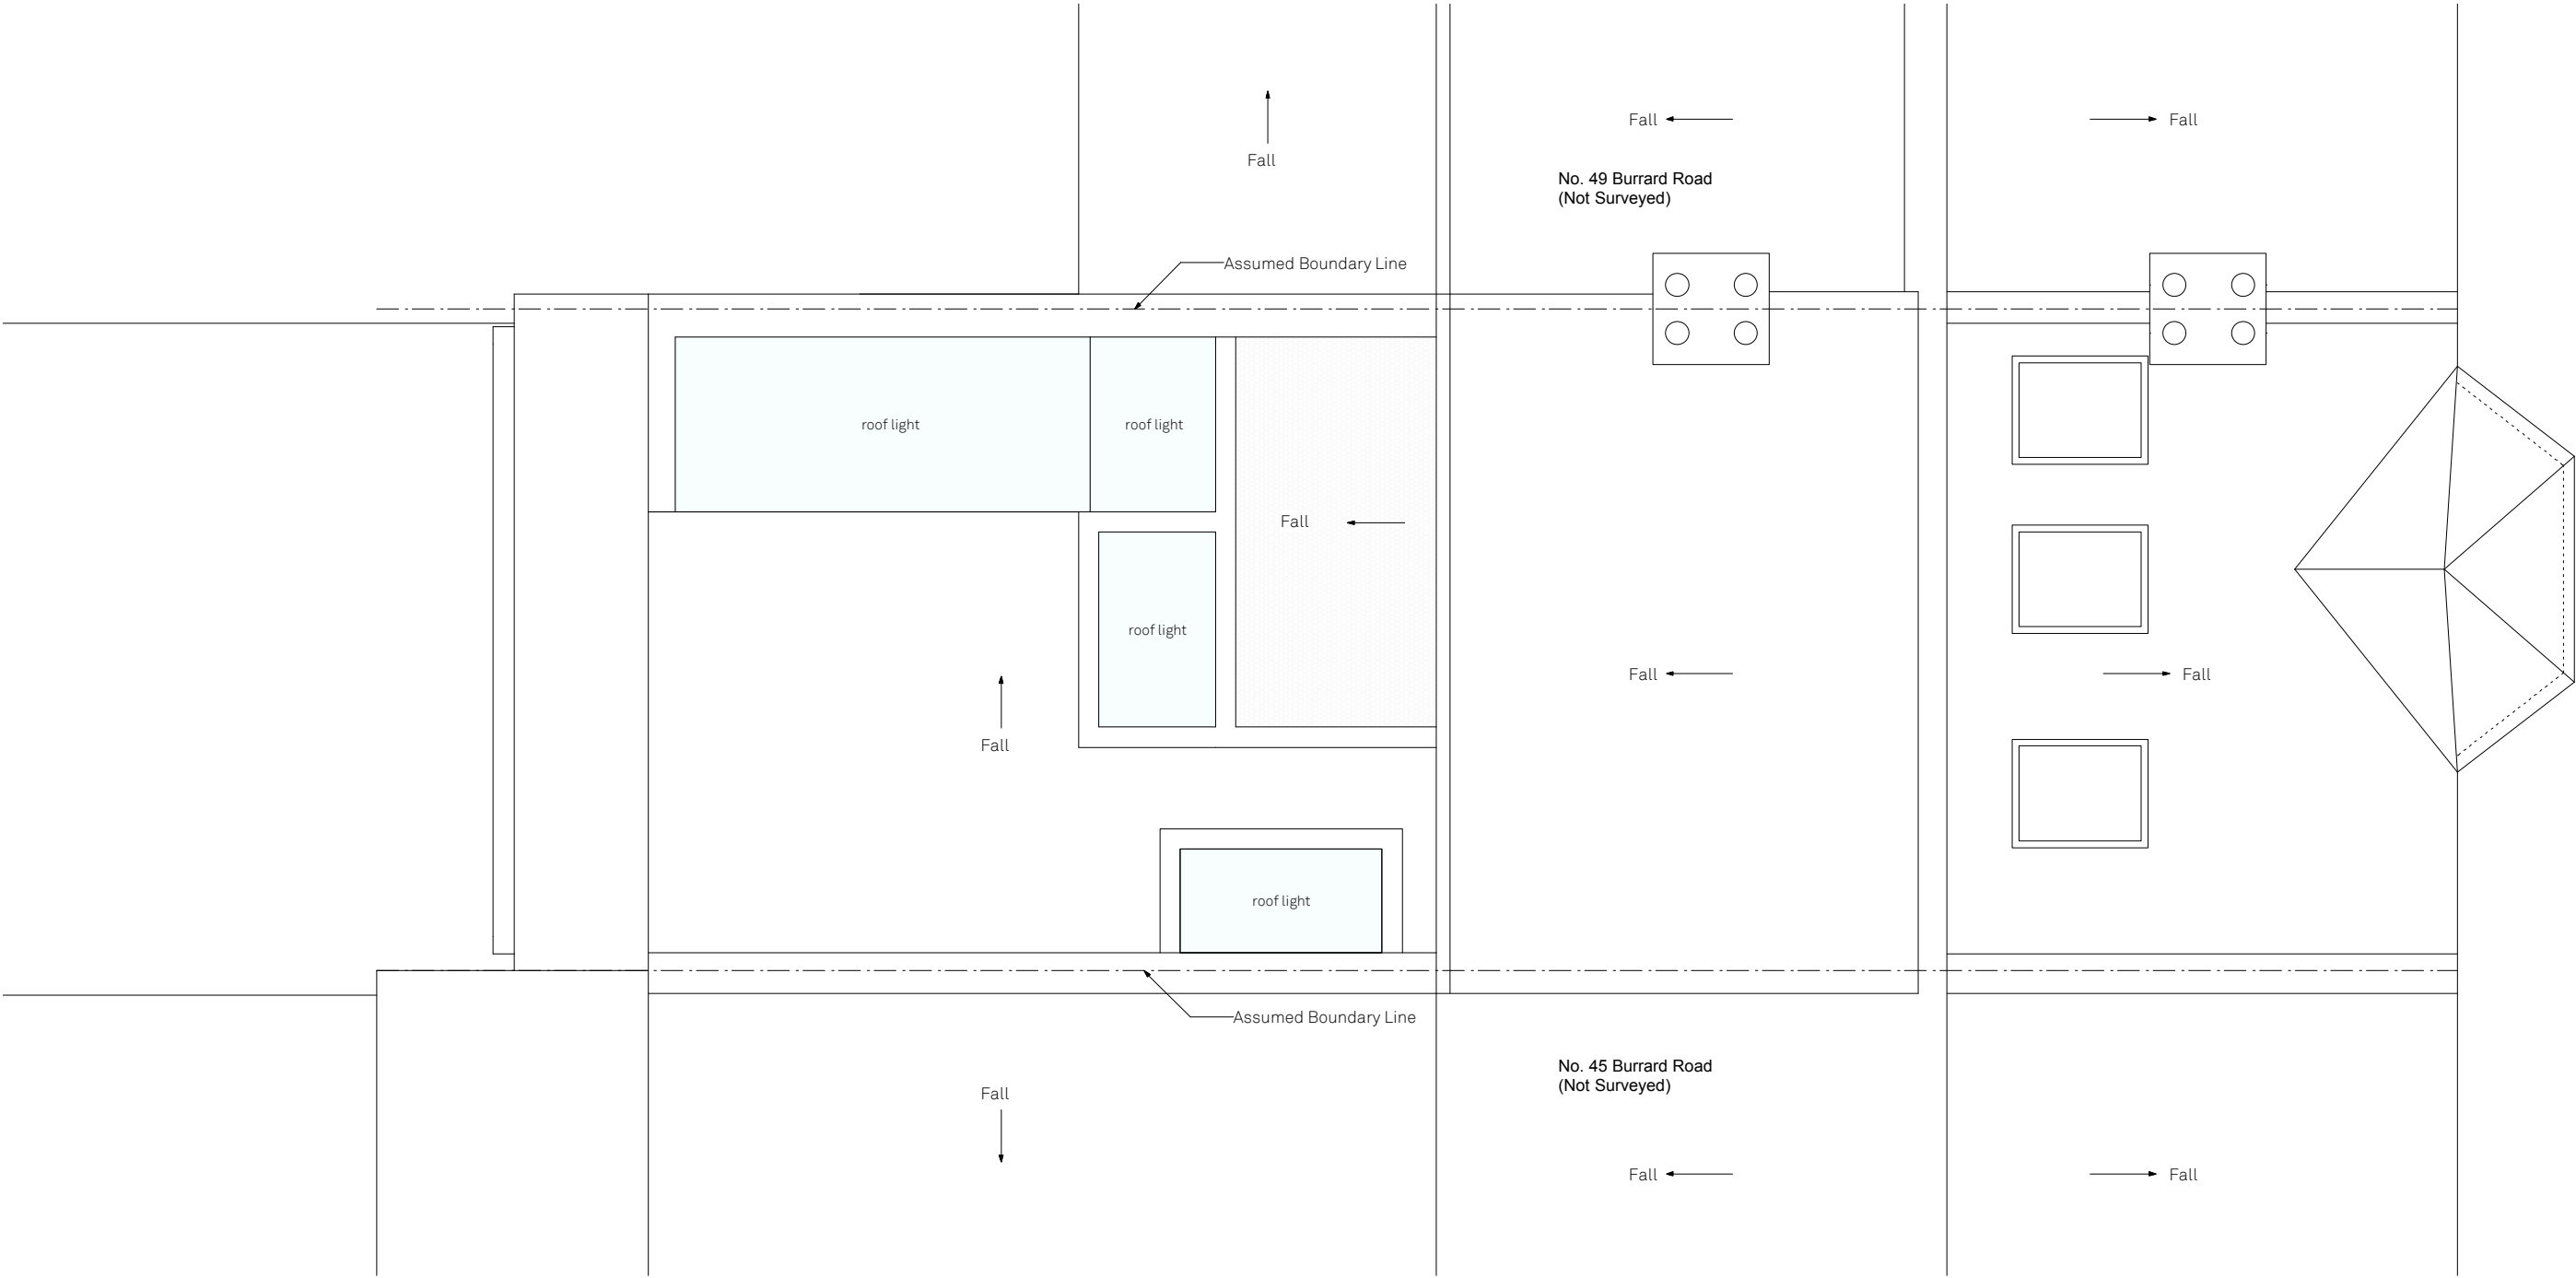

**Proposed Roof Plan**

Burrard Road

Drawn By RD  
Scale 1:50 @ A3  
Status

Paul Archer Design Ltd


Issue	Notes	Date
A	Planning	30/07/14

103 Farringdon Road London EC1C 3BS Tel. 020 3668 2668

**644.313**

paul archer  
design

www.paularcherdesign.co.uk

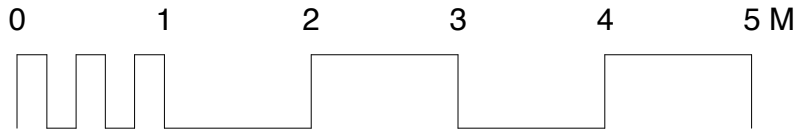

**Proposed Rear Elevation**

Burrard Road

Drawn By HM  
Scale 1:50 @ A3  
Status

Paul Archer Design Ltd

Issue Notes

A Planning

Date


30/07/14

103 Farringdon Road London EC1C 3BS Tel. 020 3668 2668

644.314

paul archer  
design

www.paularcherdesign.co.uk

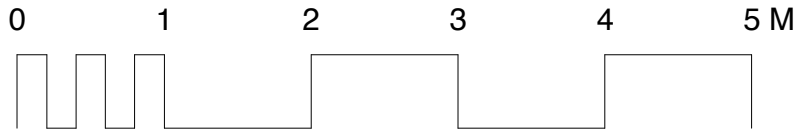

**Proposed South West Elevation**

Burrard Road

Drawn By HM  
Scale 1:50 @ A3  
Status

Paul Archer Design Ltd

Issue Notes

A Planning

Date



30/07/14

**644.315**

paul archer  
design

103 Farringdon Road London EC1C 3BS Tel. 020 3668 2668

www.paularcherdesign.co.uk

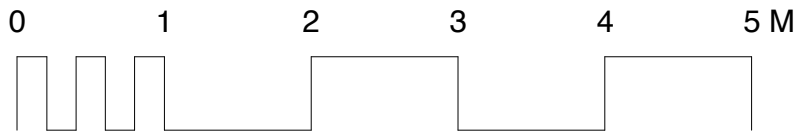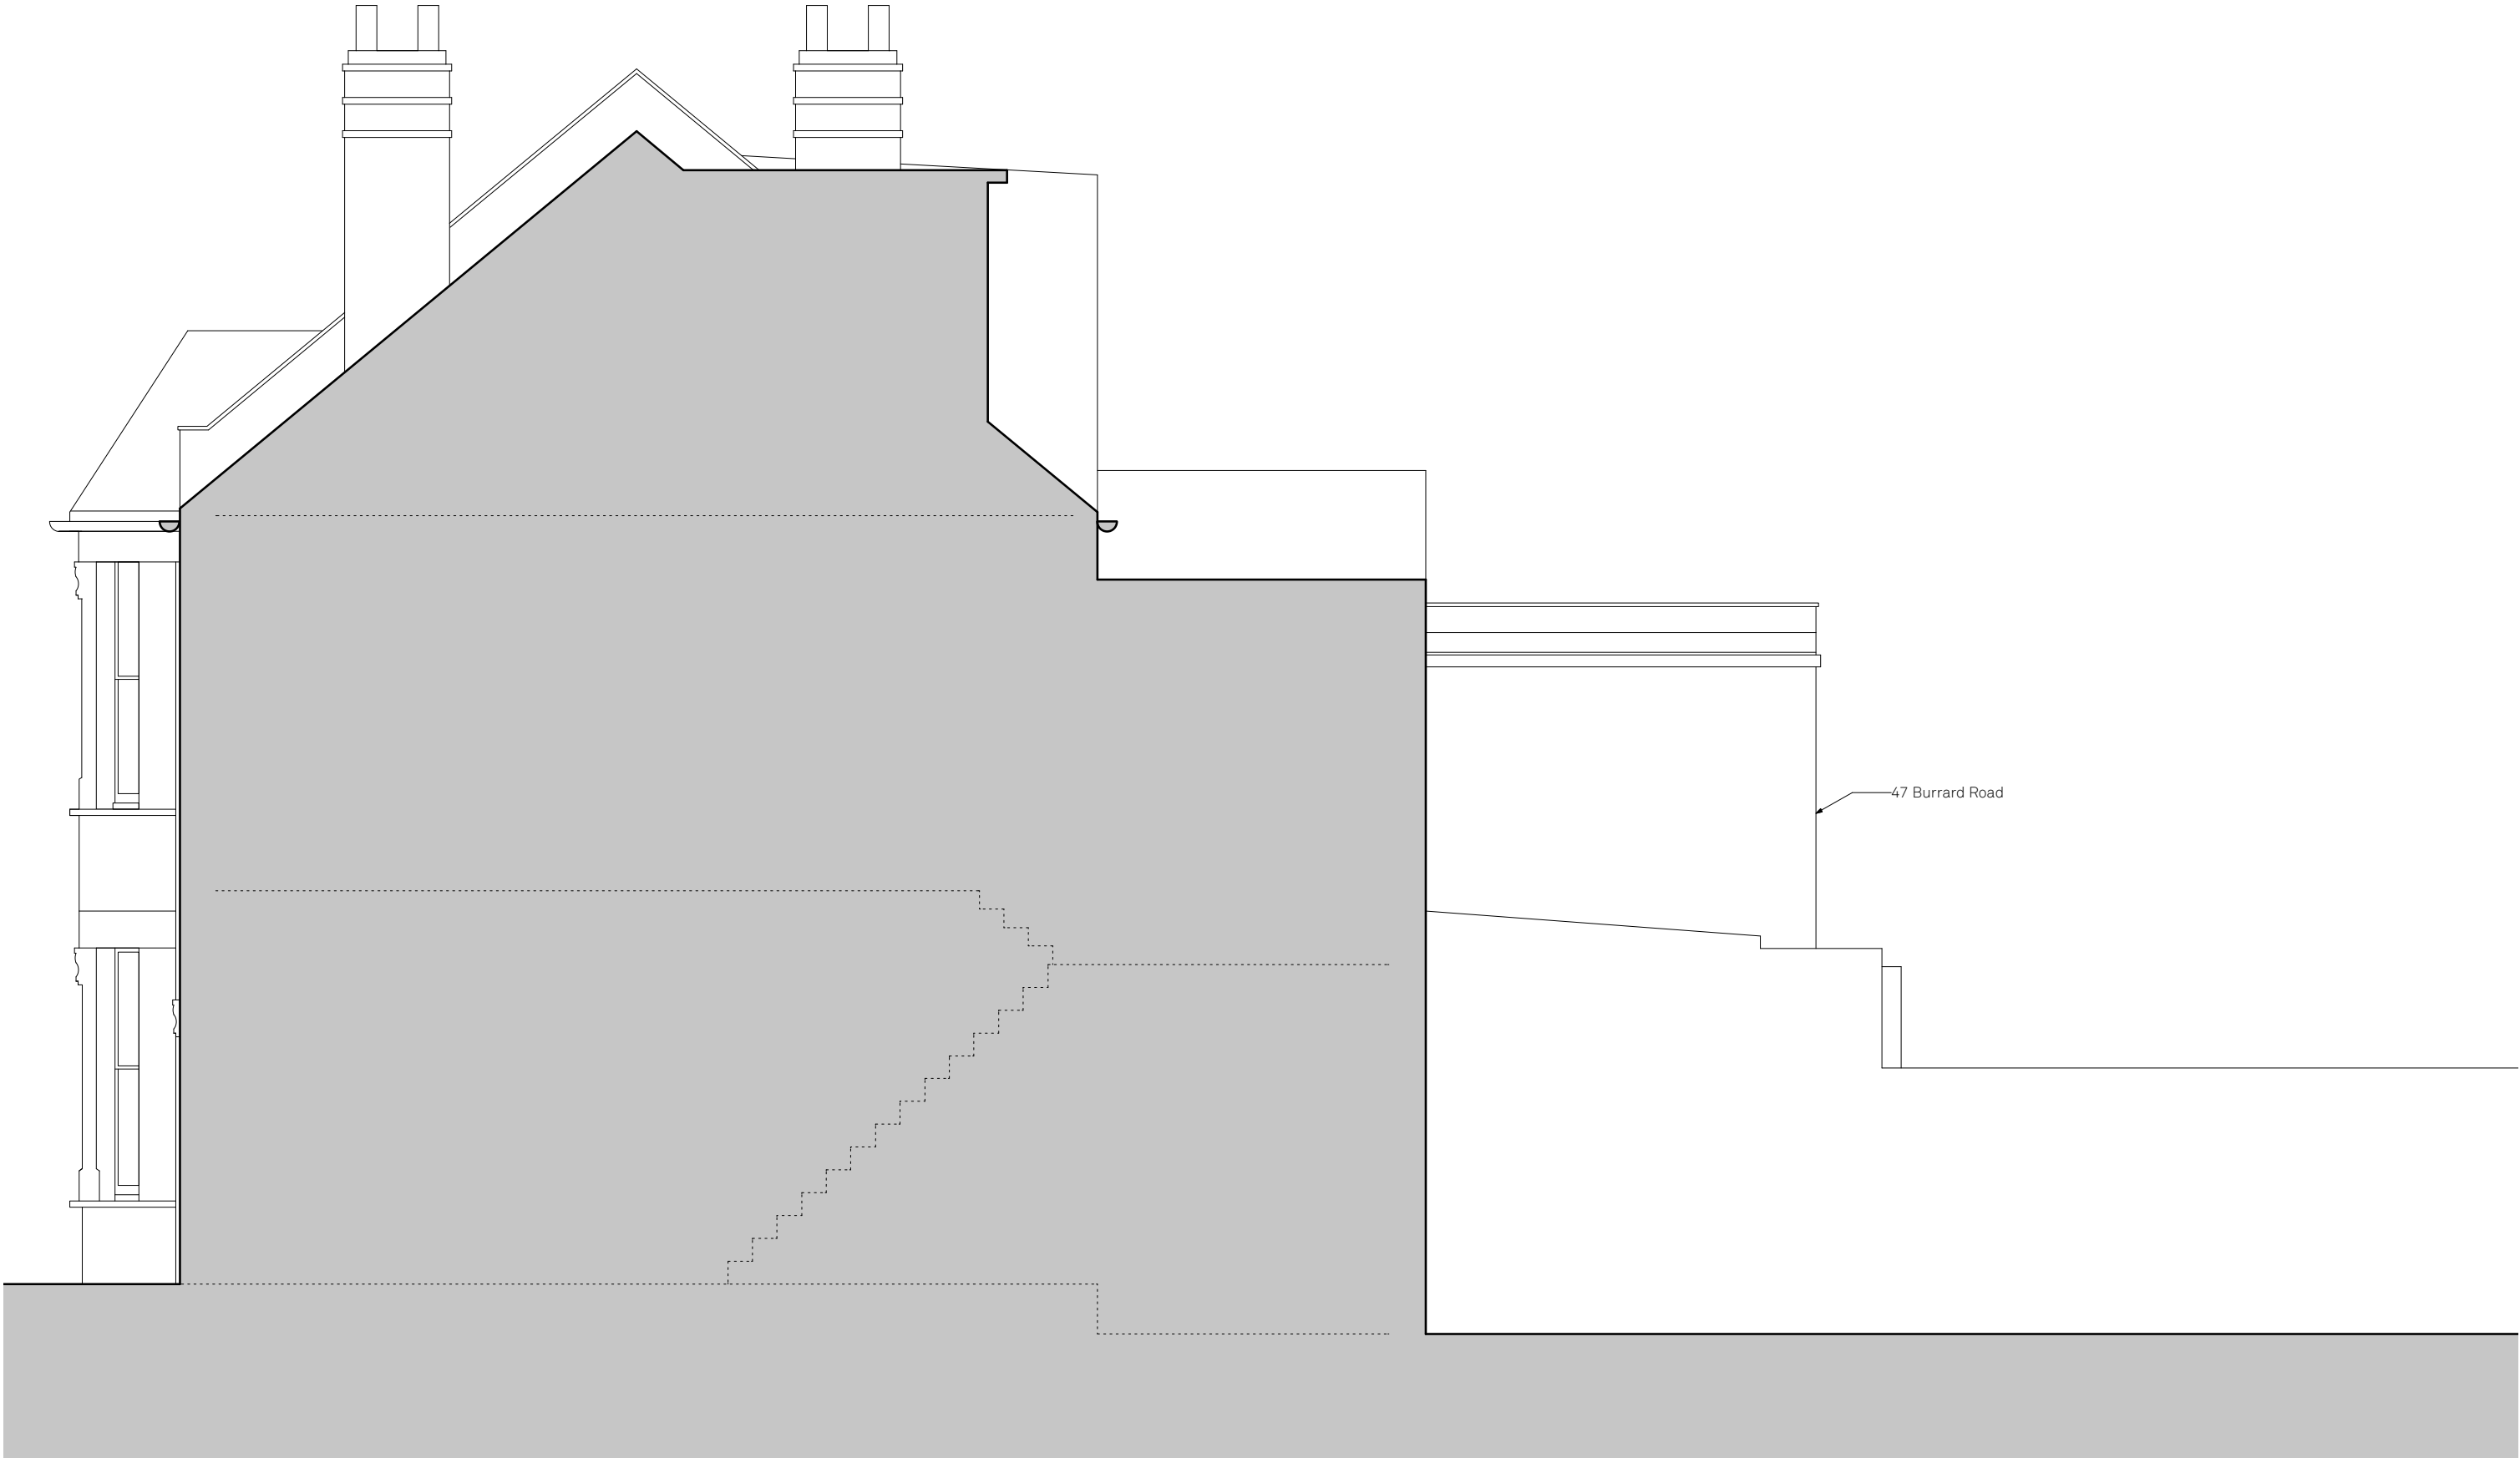

**Proposed North East Elevation**


Burrard Road

Drawn By HM  
Scale 1:50 @ A3  
Status

Issue	Notes	Date
A	Planning	30/07/14

**644.316**

paul archer  
design

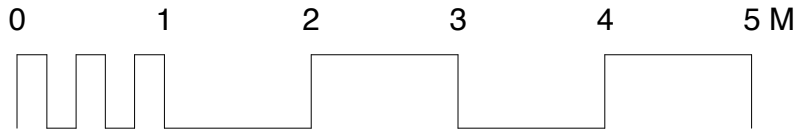

**Proposed Front Elevation**

Burrard Road

Drawn By HM  
Scale 1:50 @ A3  
Status

Paul Archer Design Ltd

Issue Notes

A Planning

Date

30/07/14



103 Farringdon Road London EC1C 3BS Tel. 020 3668 2668

**644.317**

paul archer  
design

www.paularcherdesign.co.uk



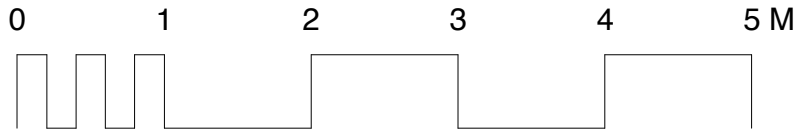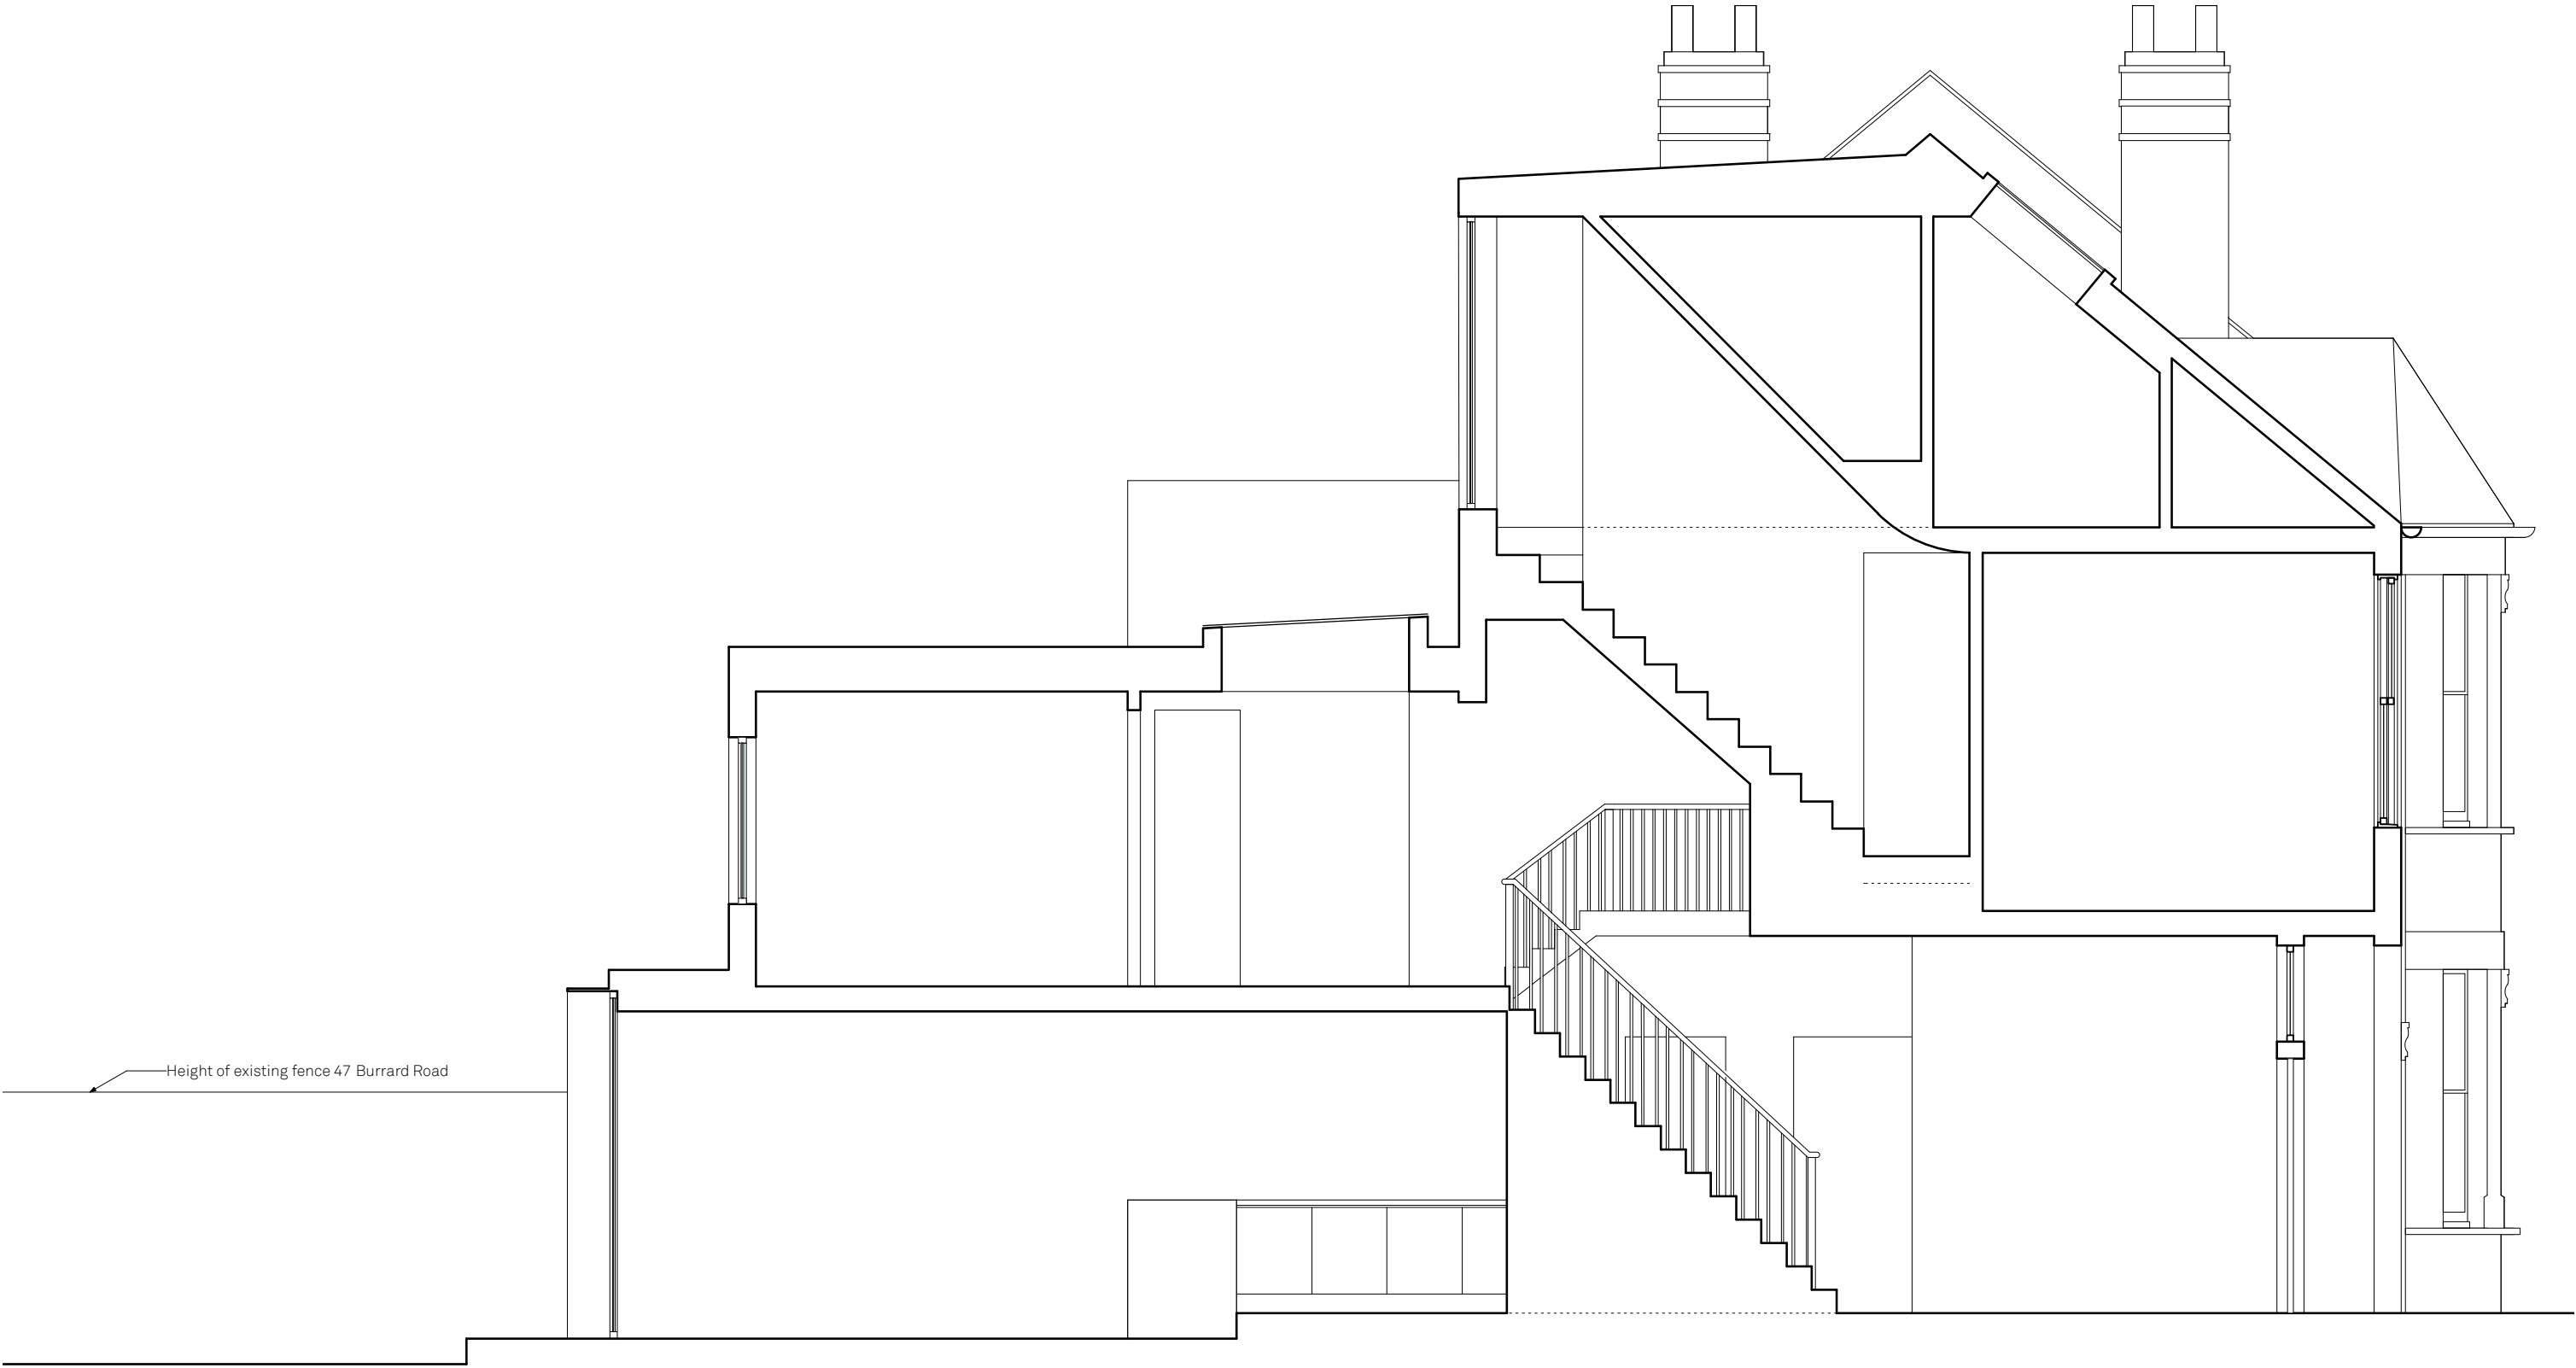

**Proposed section AA**

Burrard Road

Drawn By HM  
Scale 1:50 @ A3  
Status

Paul Archer Design Ltd

Issue Notes

A Planning

Date



30/07/14

**644.318**

paul archer  
design

103 Farringdon Road London EC1C 3BS Tel. 020 3668 2668

www.paularcherdesign.co.uk

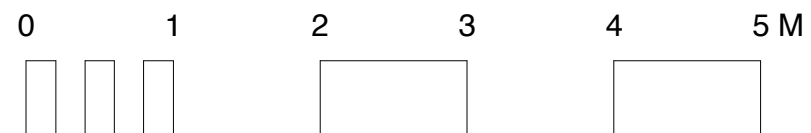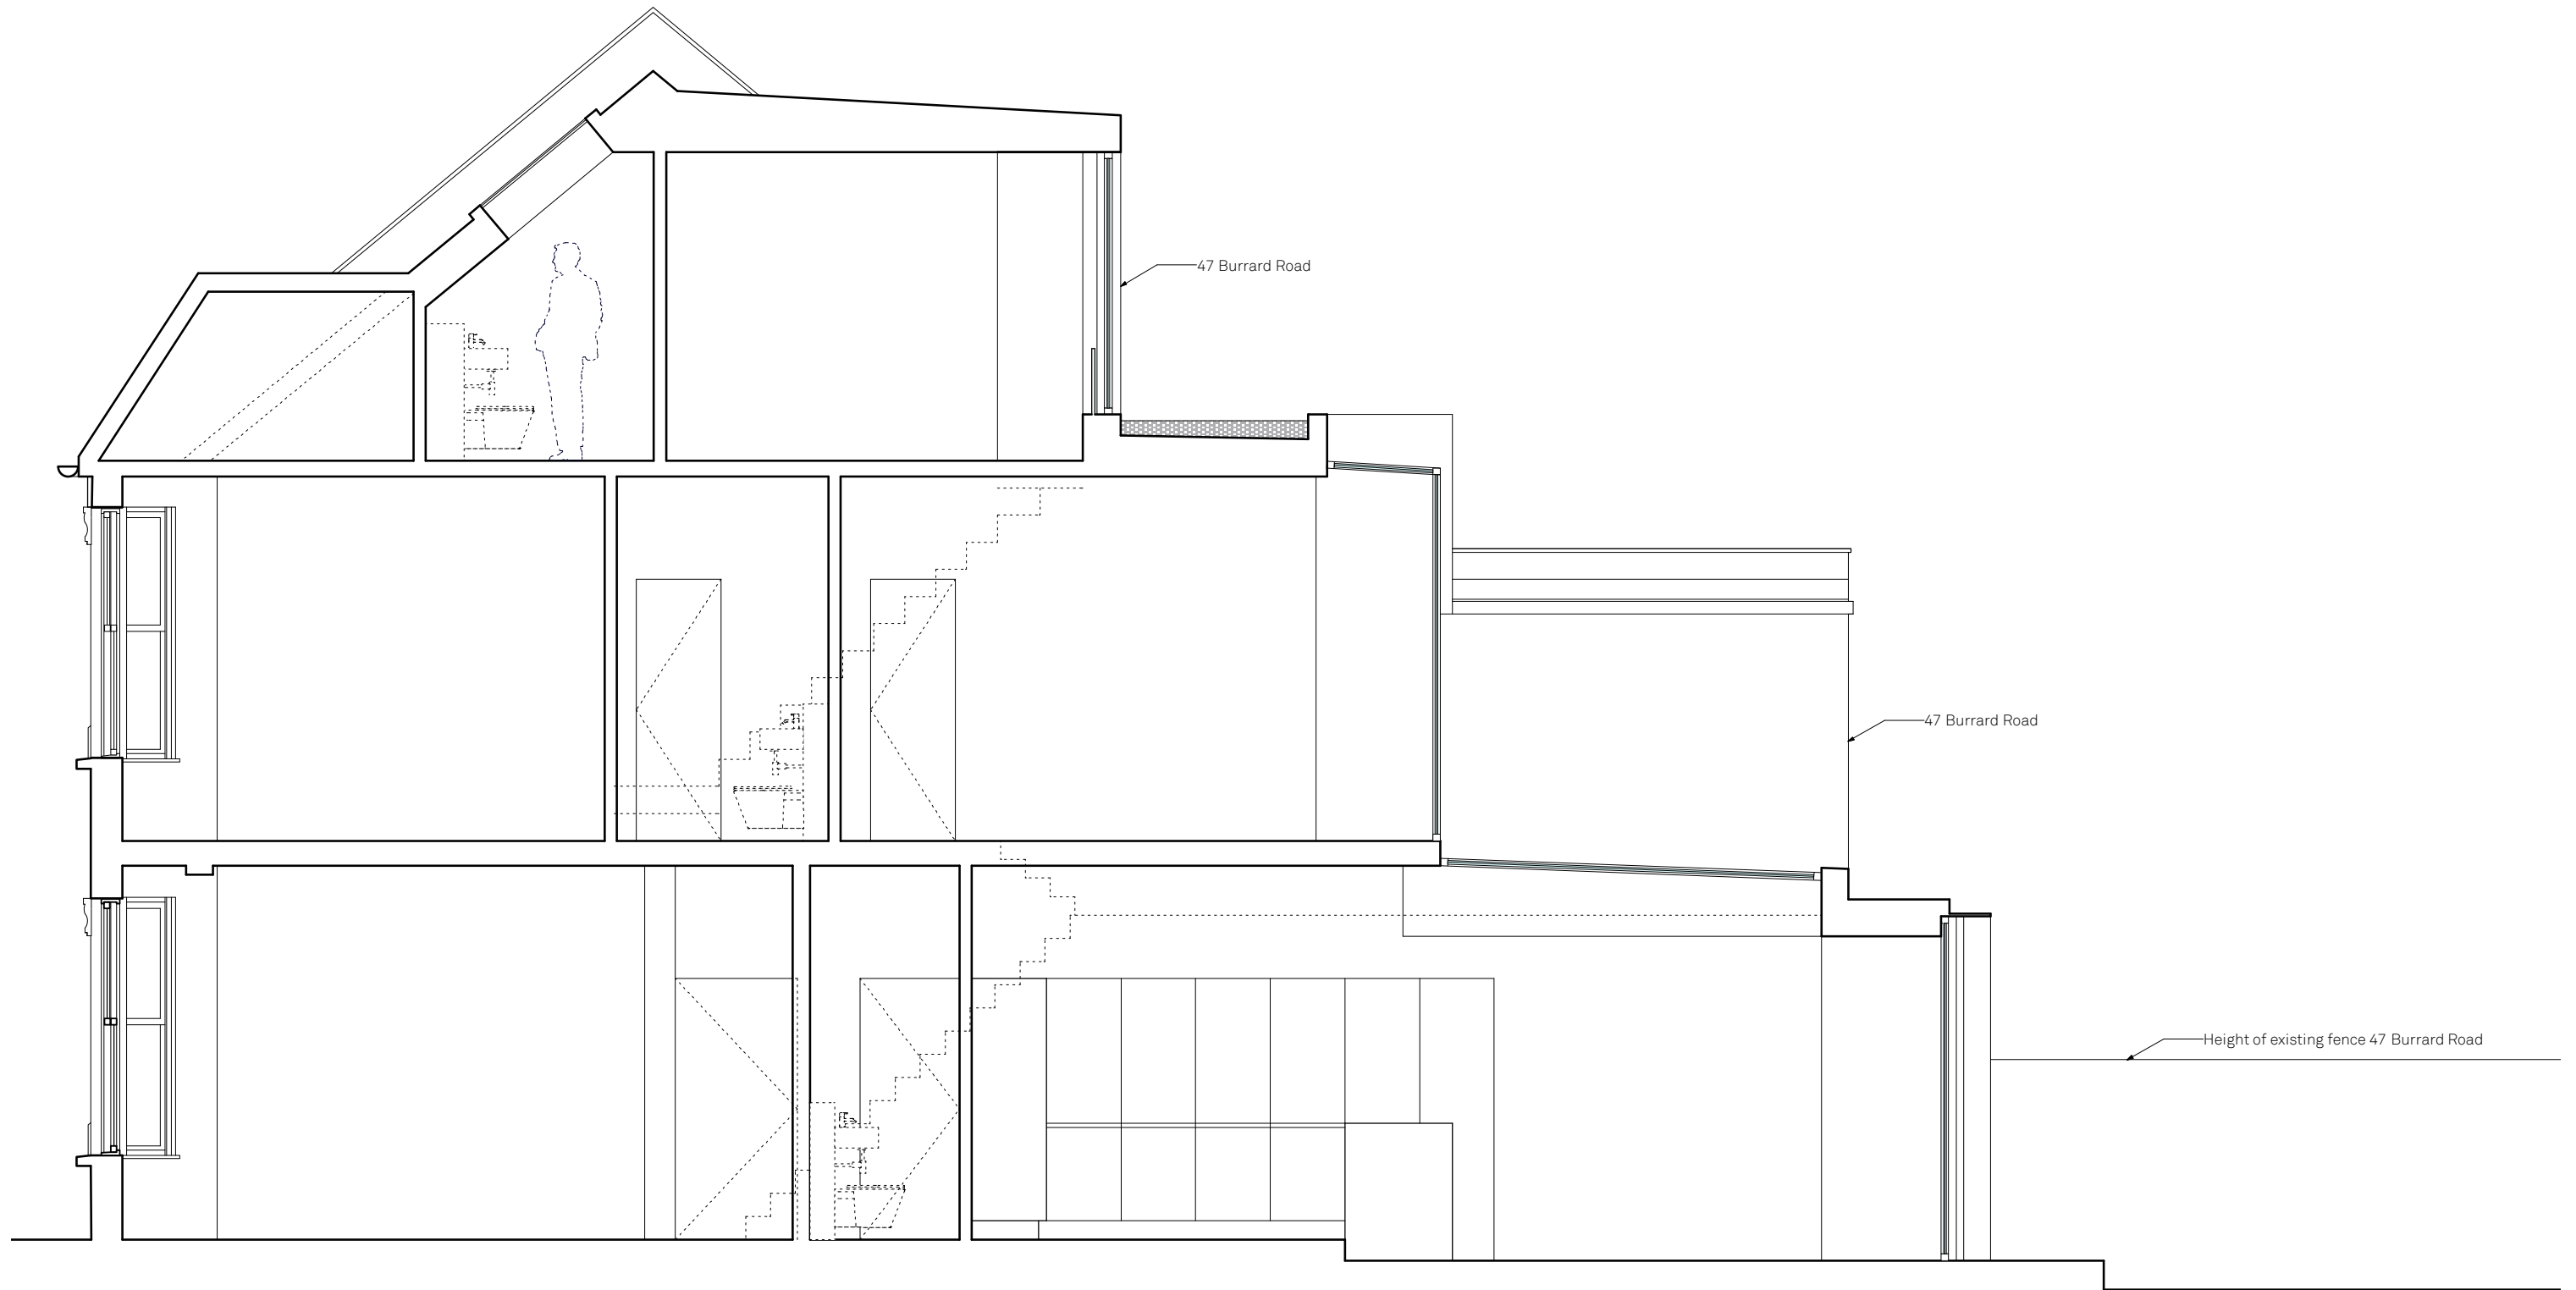

**Proposed section BB**

Burrard Road

Drawn By HM  
Scale 1:50 @ A3  
Status

Paul Archer Design Ltd

Issue Notes

A Planning

Date

30/07/14

**644.319**

paul archer  
design

103 Farringdon Road London EC1C 3BS Tel. 020 3668 2668

www.paularcherdesign.co.uk

