

Proposed Ground Floor

Burrard Road

Drawn By: RD
 Scale: 1:50 @ A3
 Status:

Paul Archer Design Ltd

Issue: Notes

A: Planning

Date




30/07/14

103 Farringdon Road London EC1C 3BS Tel. 020 3668 2668

644.210

paul archer
 design

www.paularcherdesign.co.uk

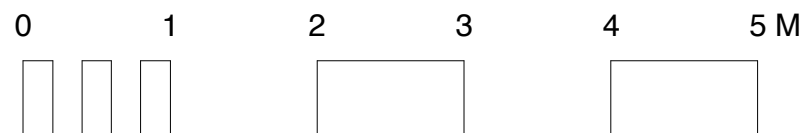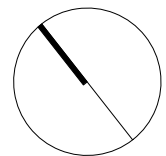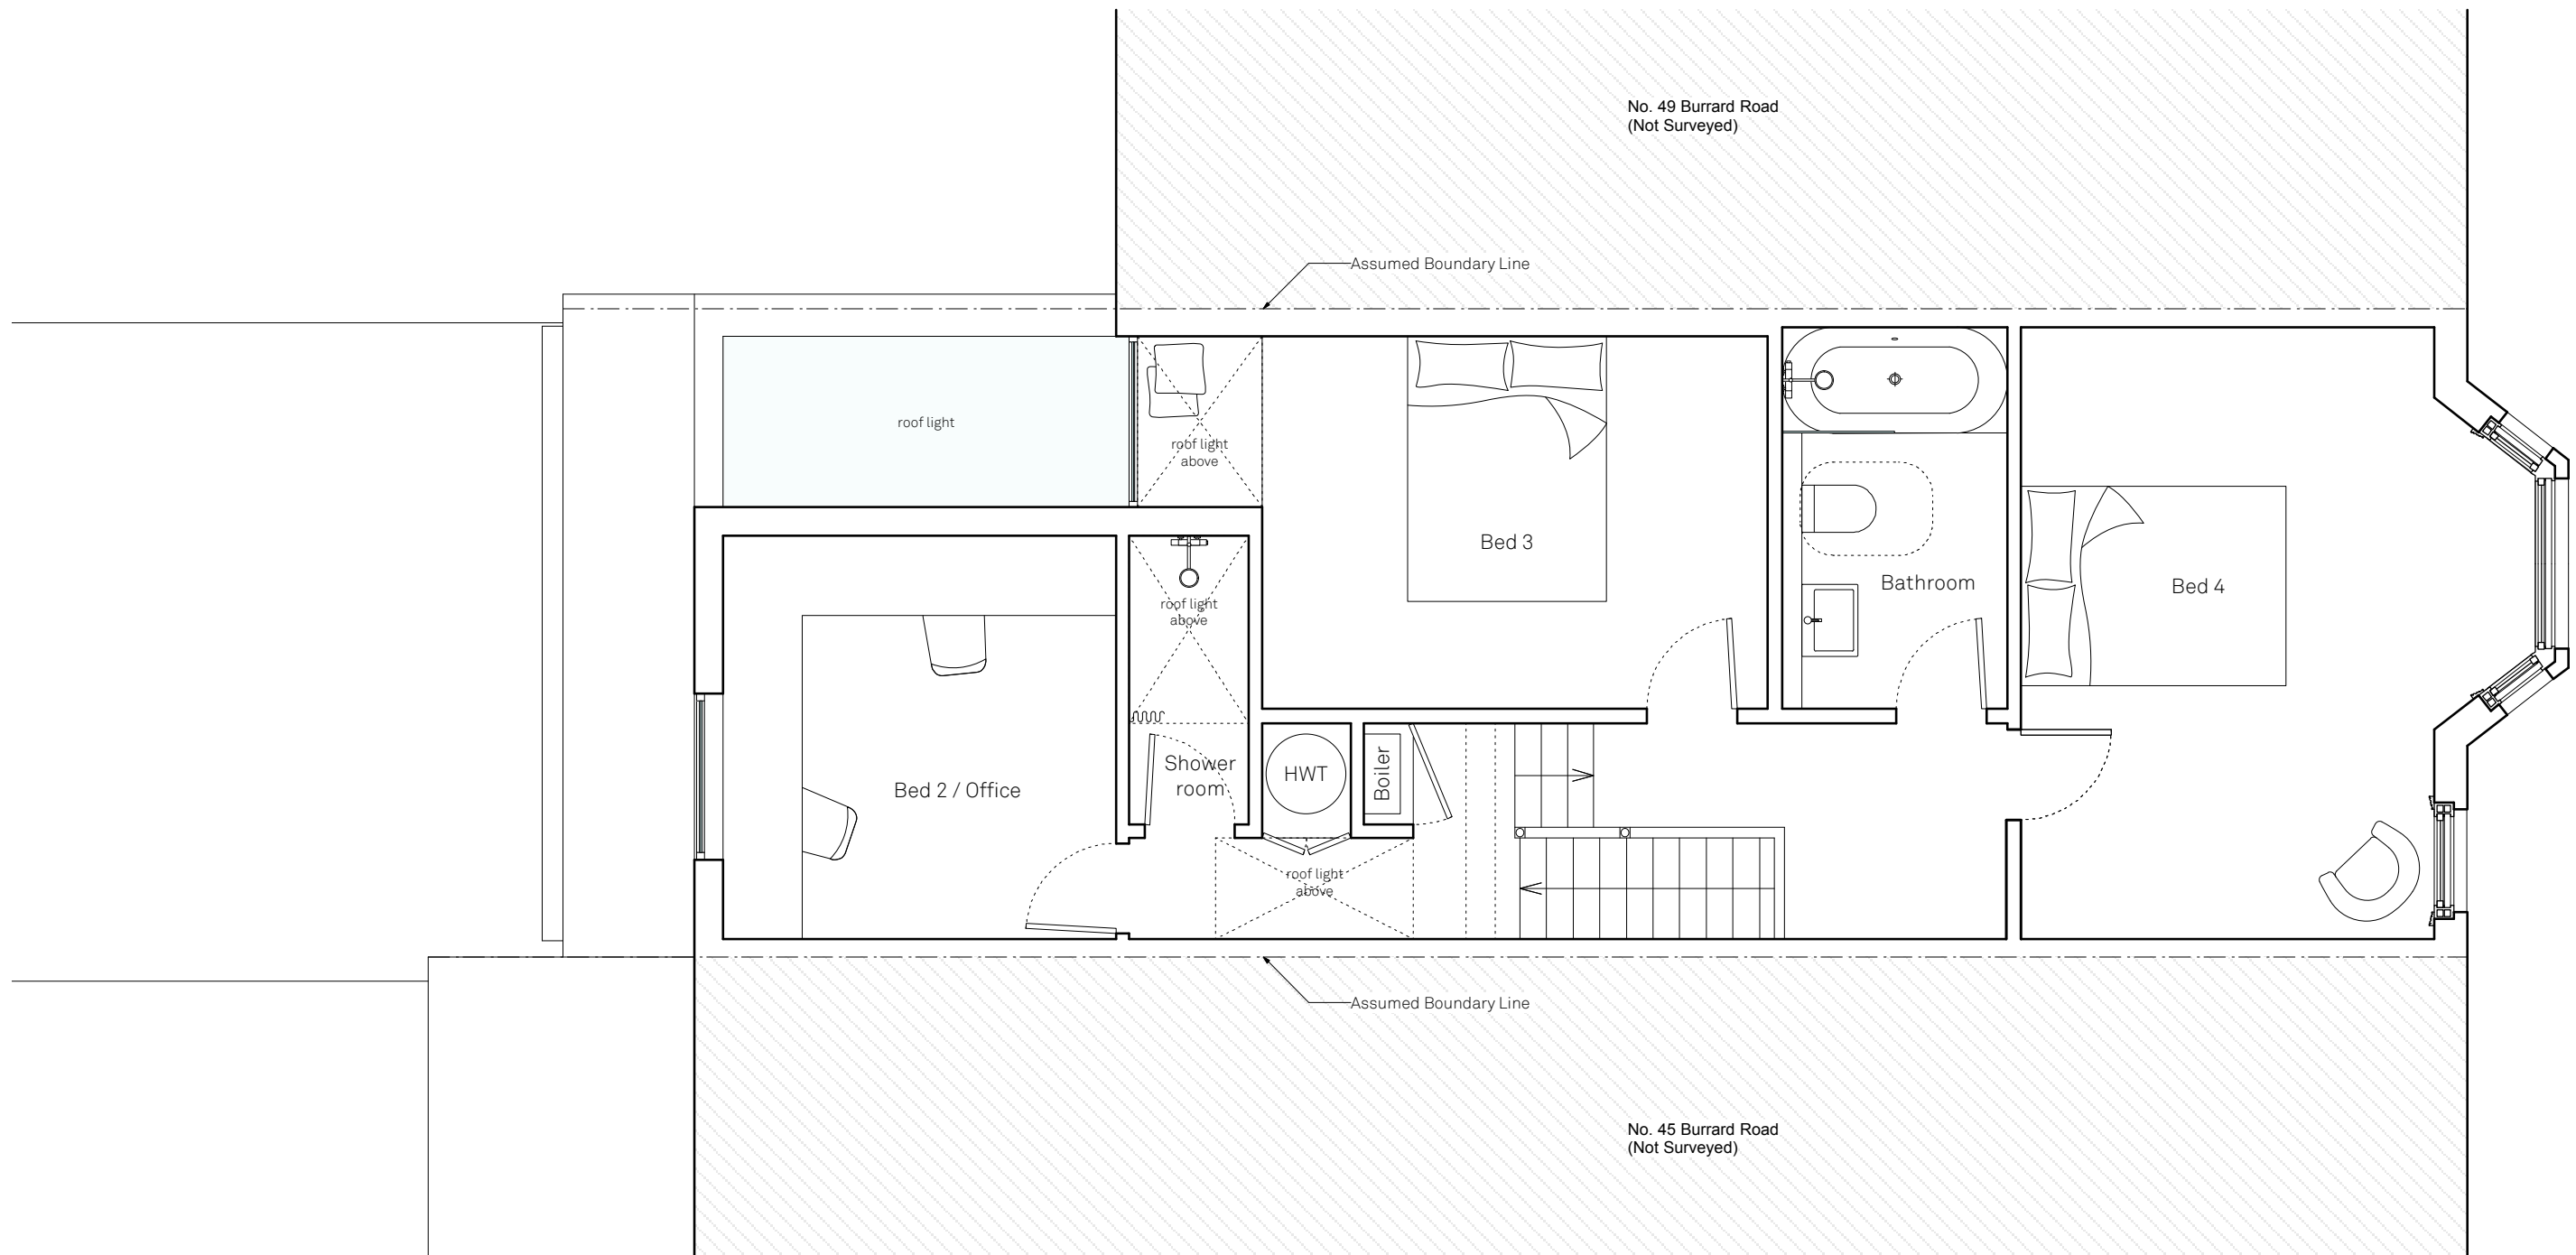

Proposed First Floor

Burrard Road

Drawn By: RD
 Scale: 1:50 @ A3
 Status:

Paul Archer Design Ltd

Issue: Notes

A: Planning

Date:




30/07/14

644.211

paul archer
design

103 Farringdon Road London EC1C 3BS Tel. 020 3668 2668

www.paularcherdesign.co.uk

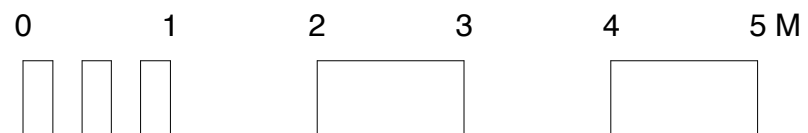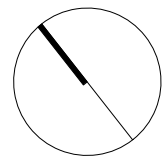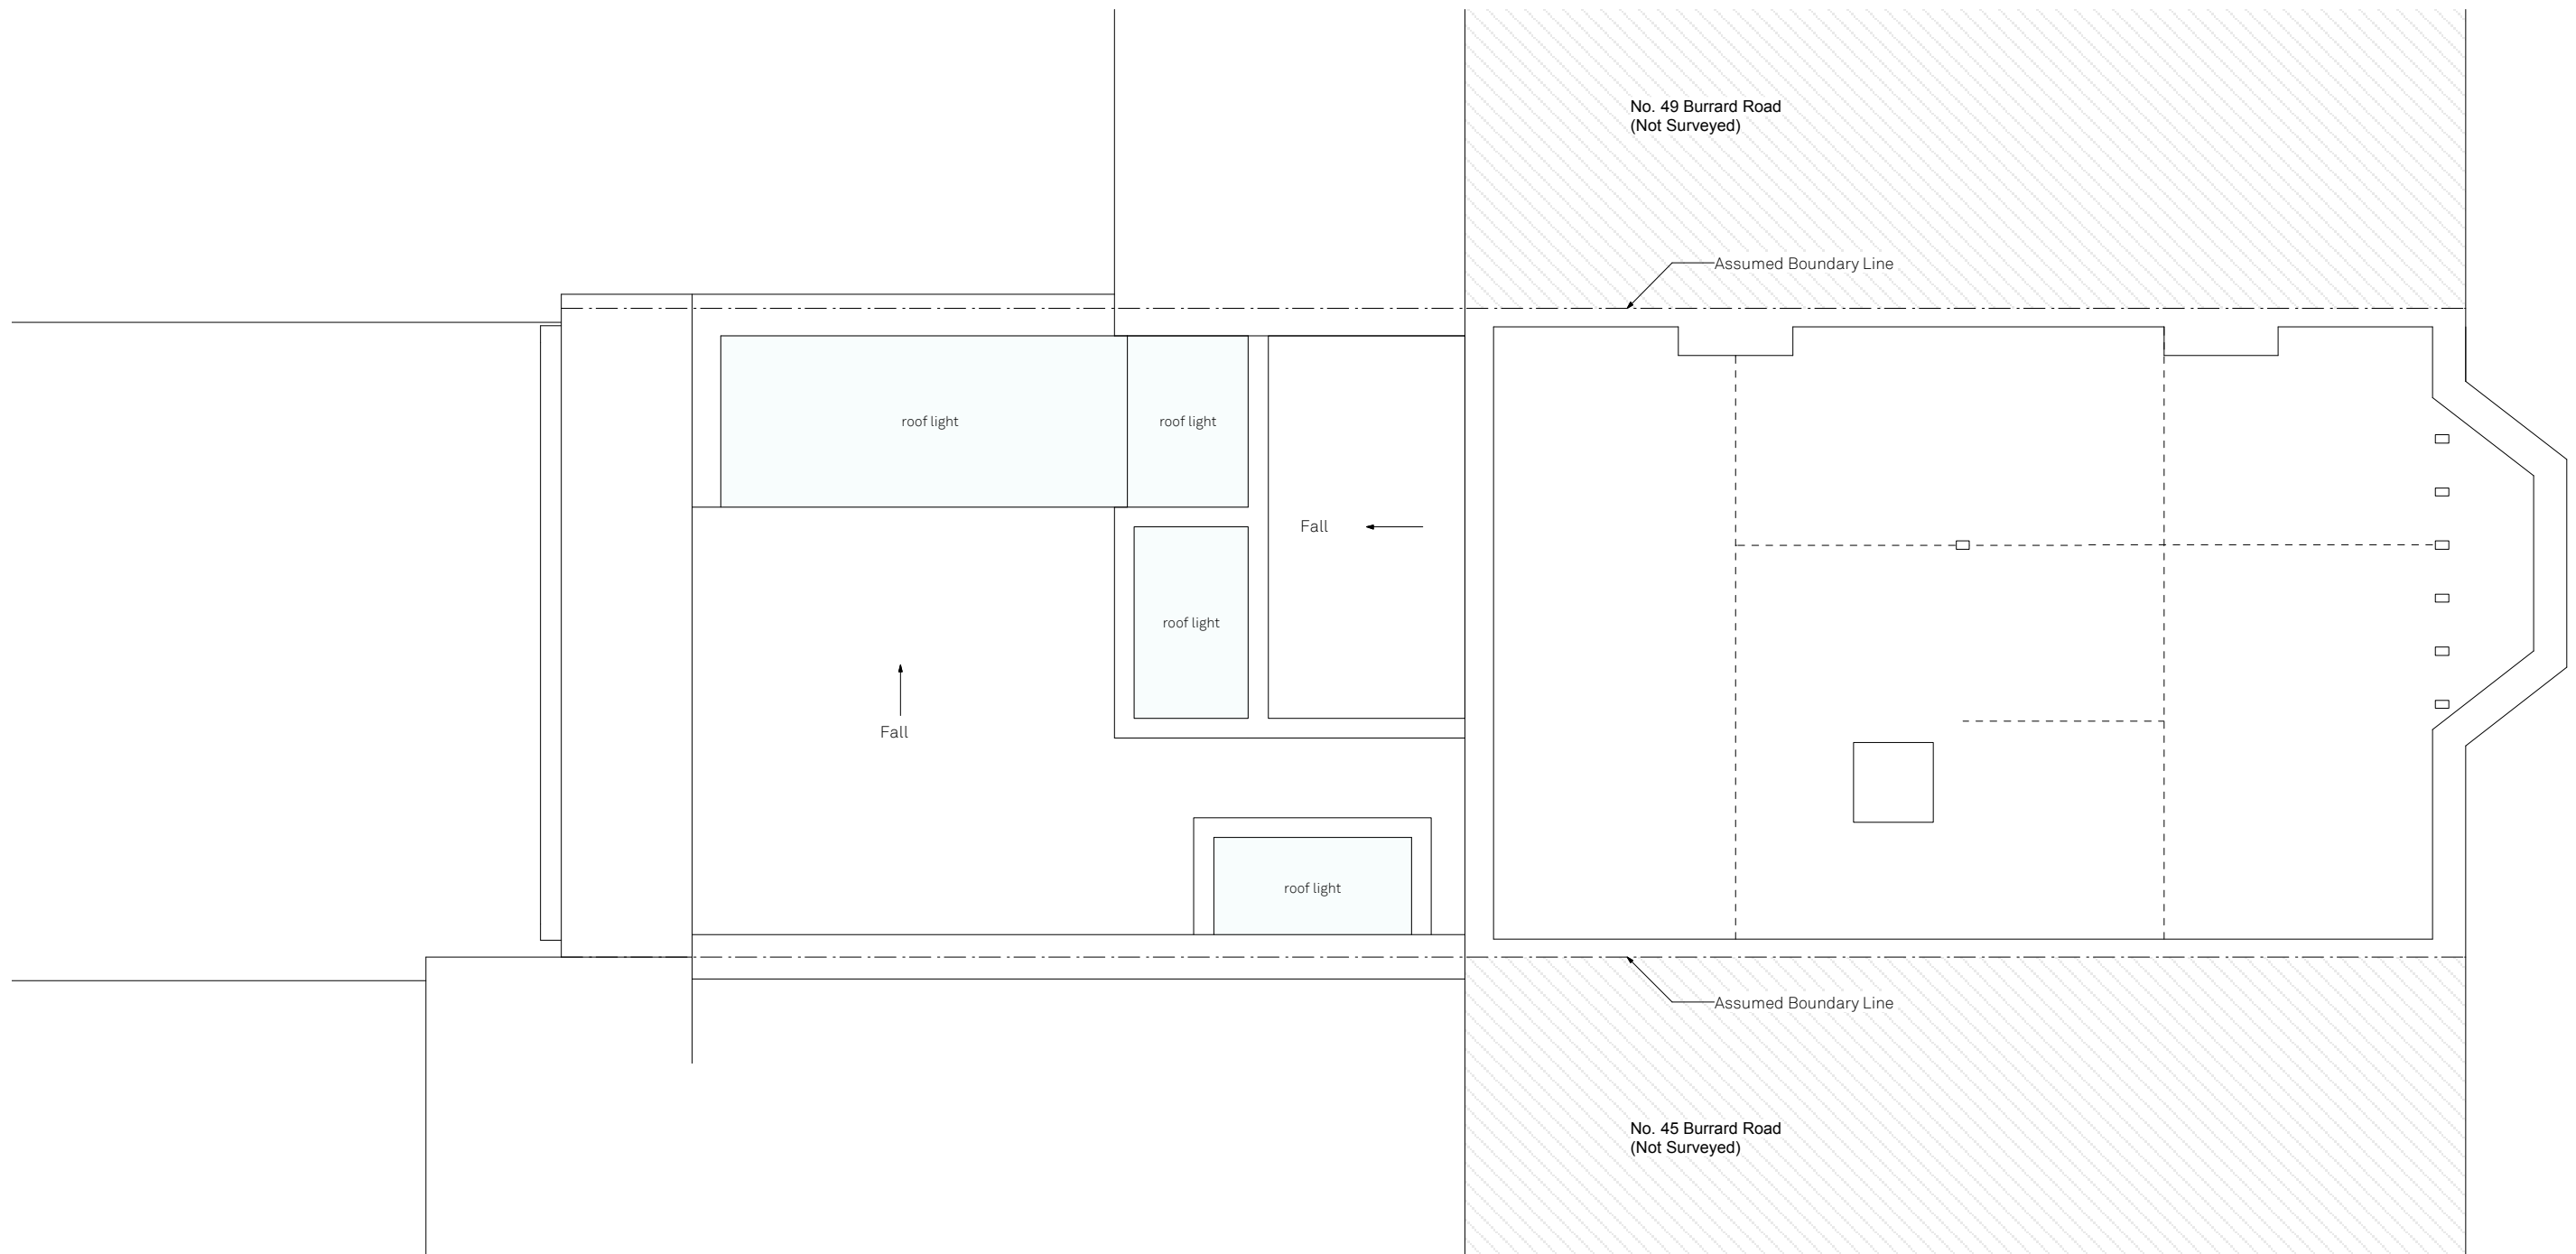

Proposed Second Floor

Burrard Road

Drawn By RD
 Scale 1:50 @ A3
 Status

Paul Archer Design Ltd

Issue Notes

A Planning

Date




30/07/14

644.212

paul archer
 design

103 Farringdon Road London EC1C 3BS Tel. 020 3668 2668

www.paularcherdesign.co.uk

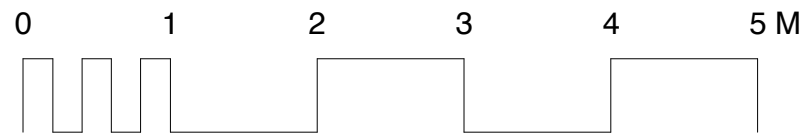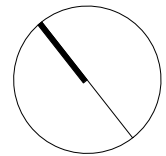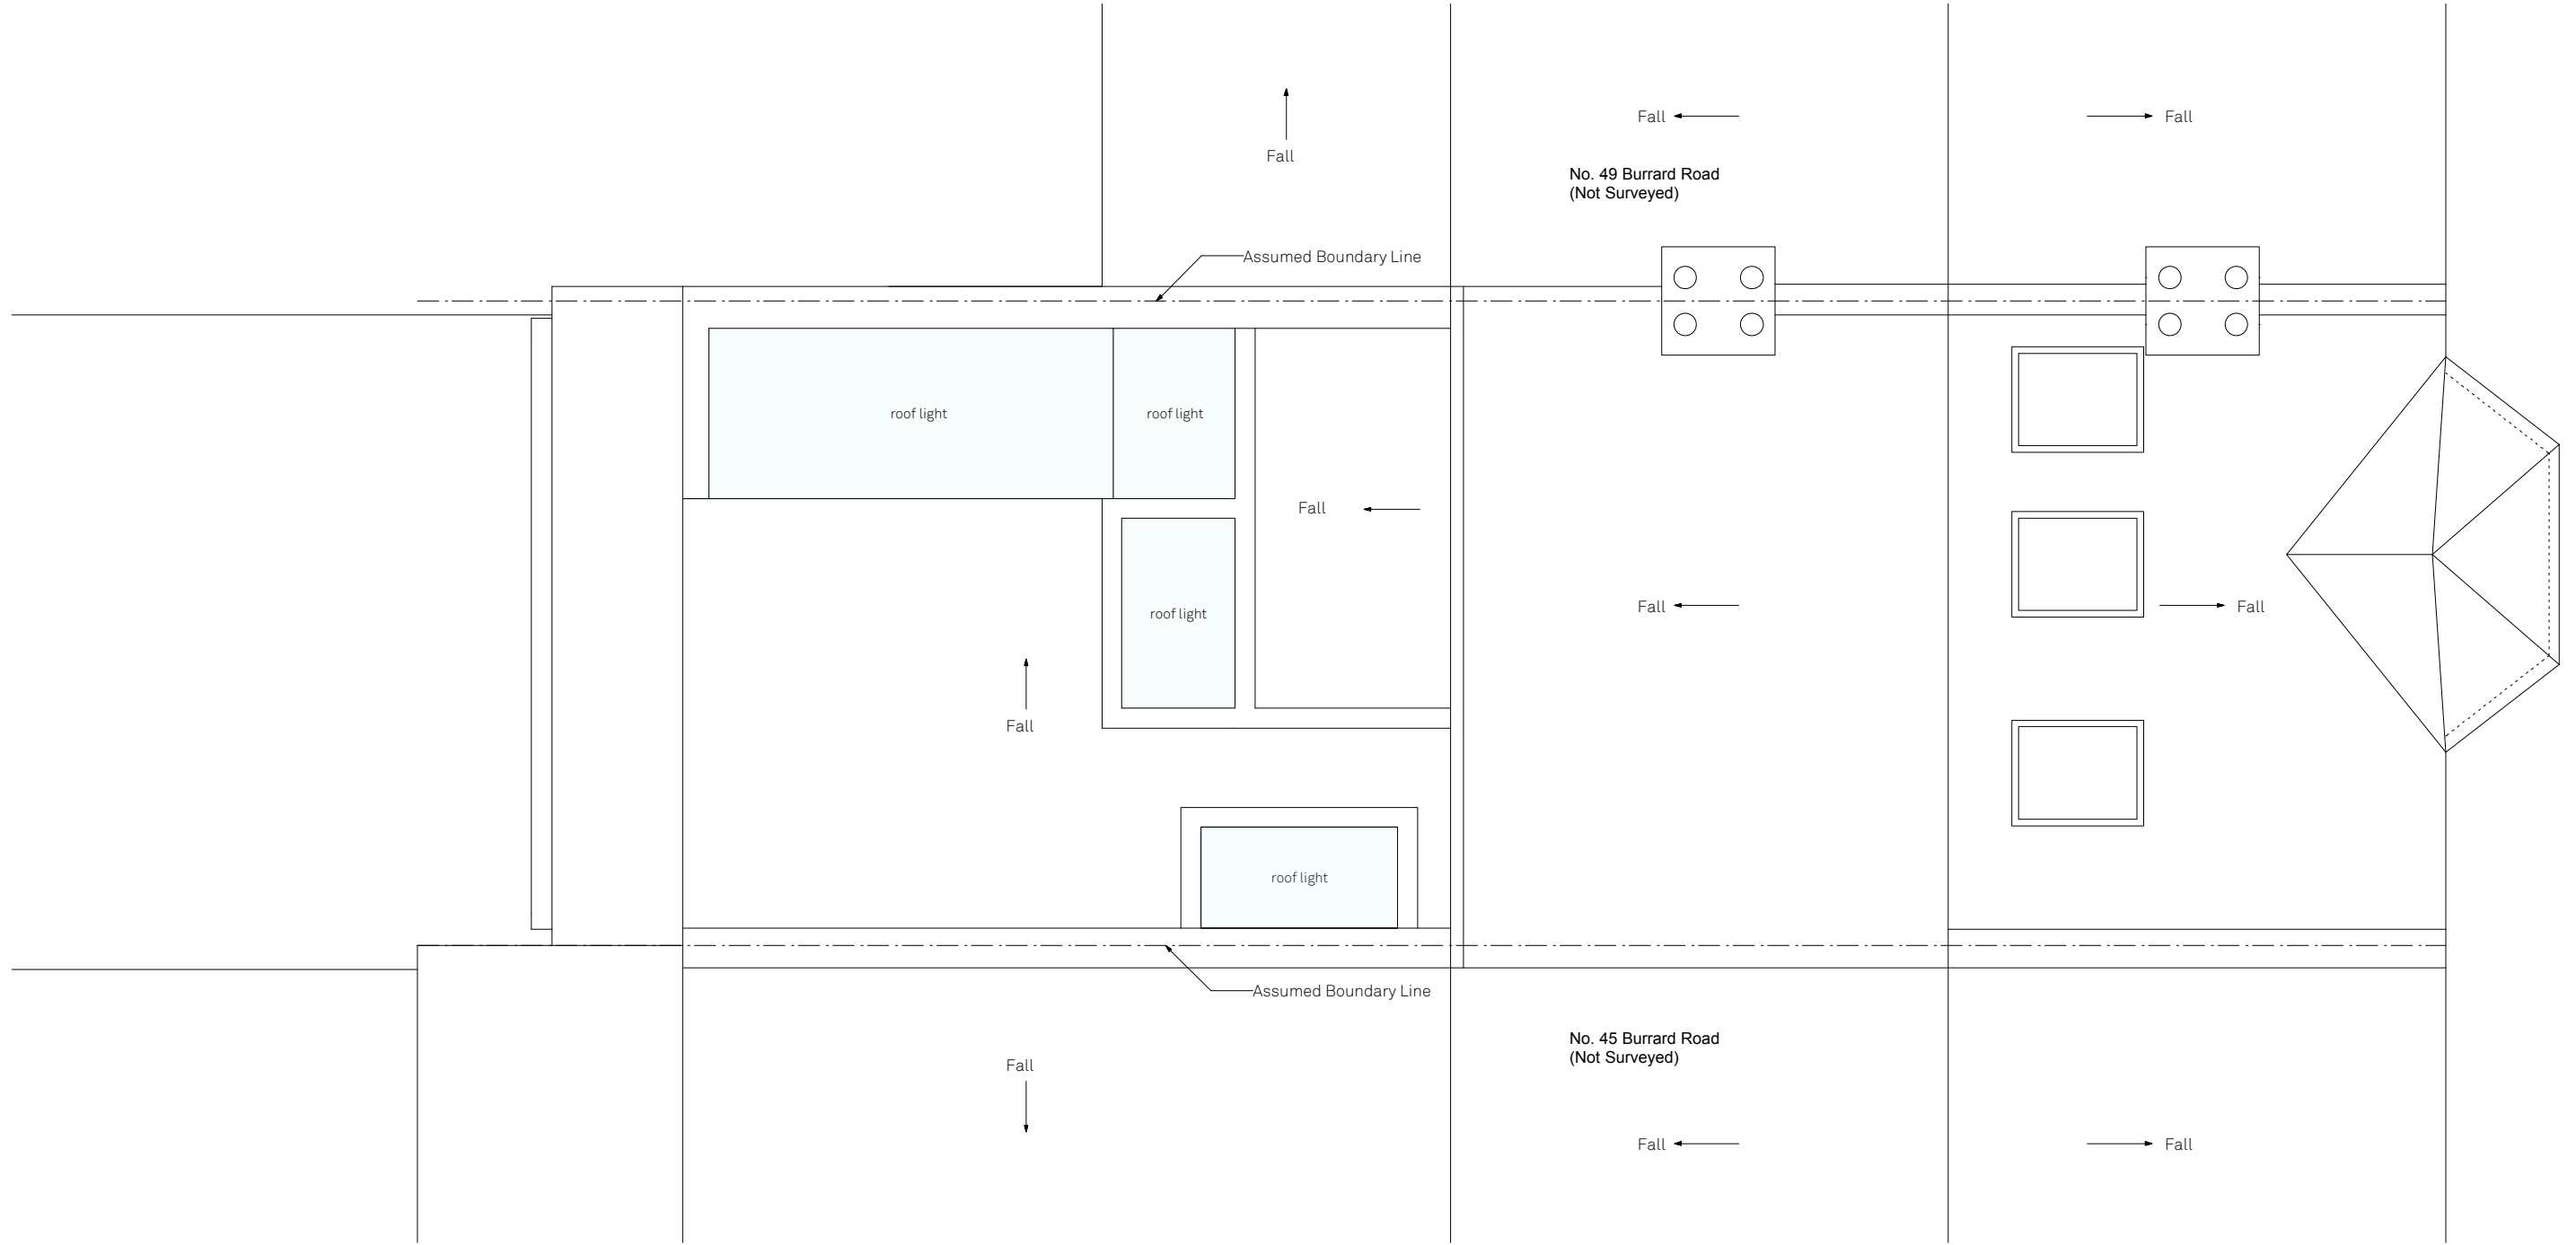

Proposed Roof Plan

Burrard Road

Drawn By RD
 Scale 1:50 @ A3
 Status

Issue Notes

A Planning

Date

30/07/14

644.213



paul archer
 design

Dashlines indicate permitted development
 submission dated 16/07/2014
 Application No. 2014/4637/NEW

45 Burrard Road

Rooflight

47 Burrard Road

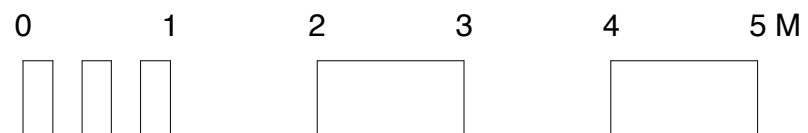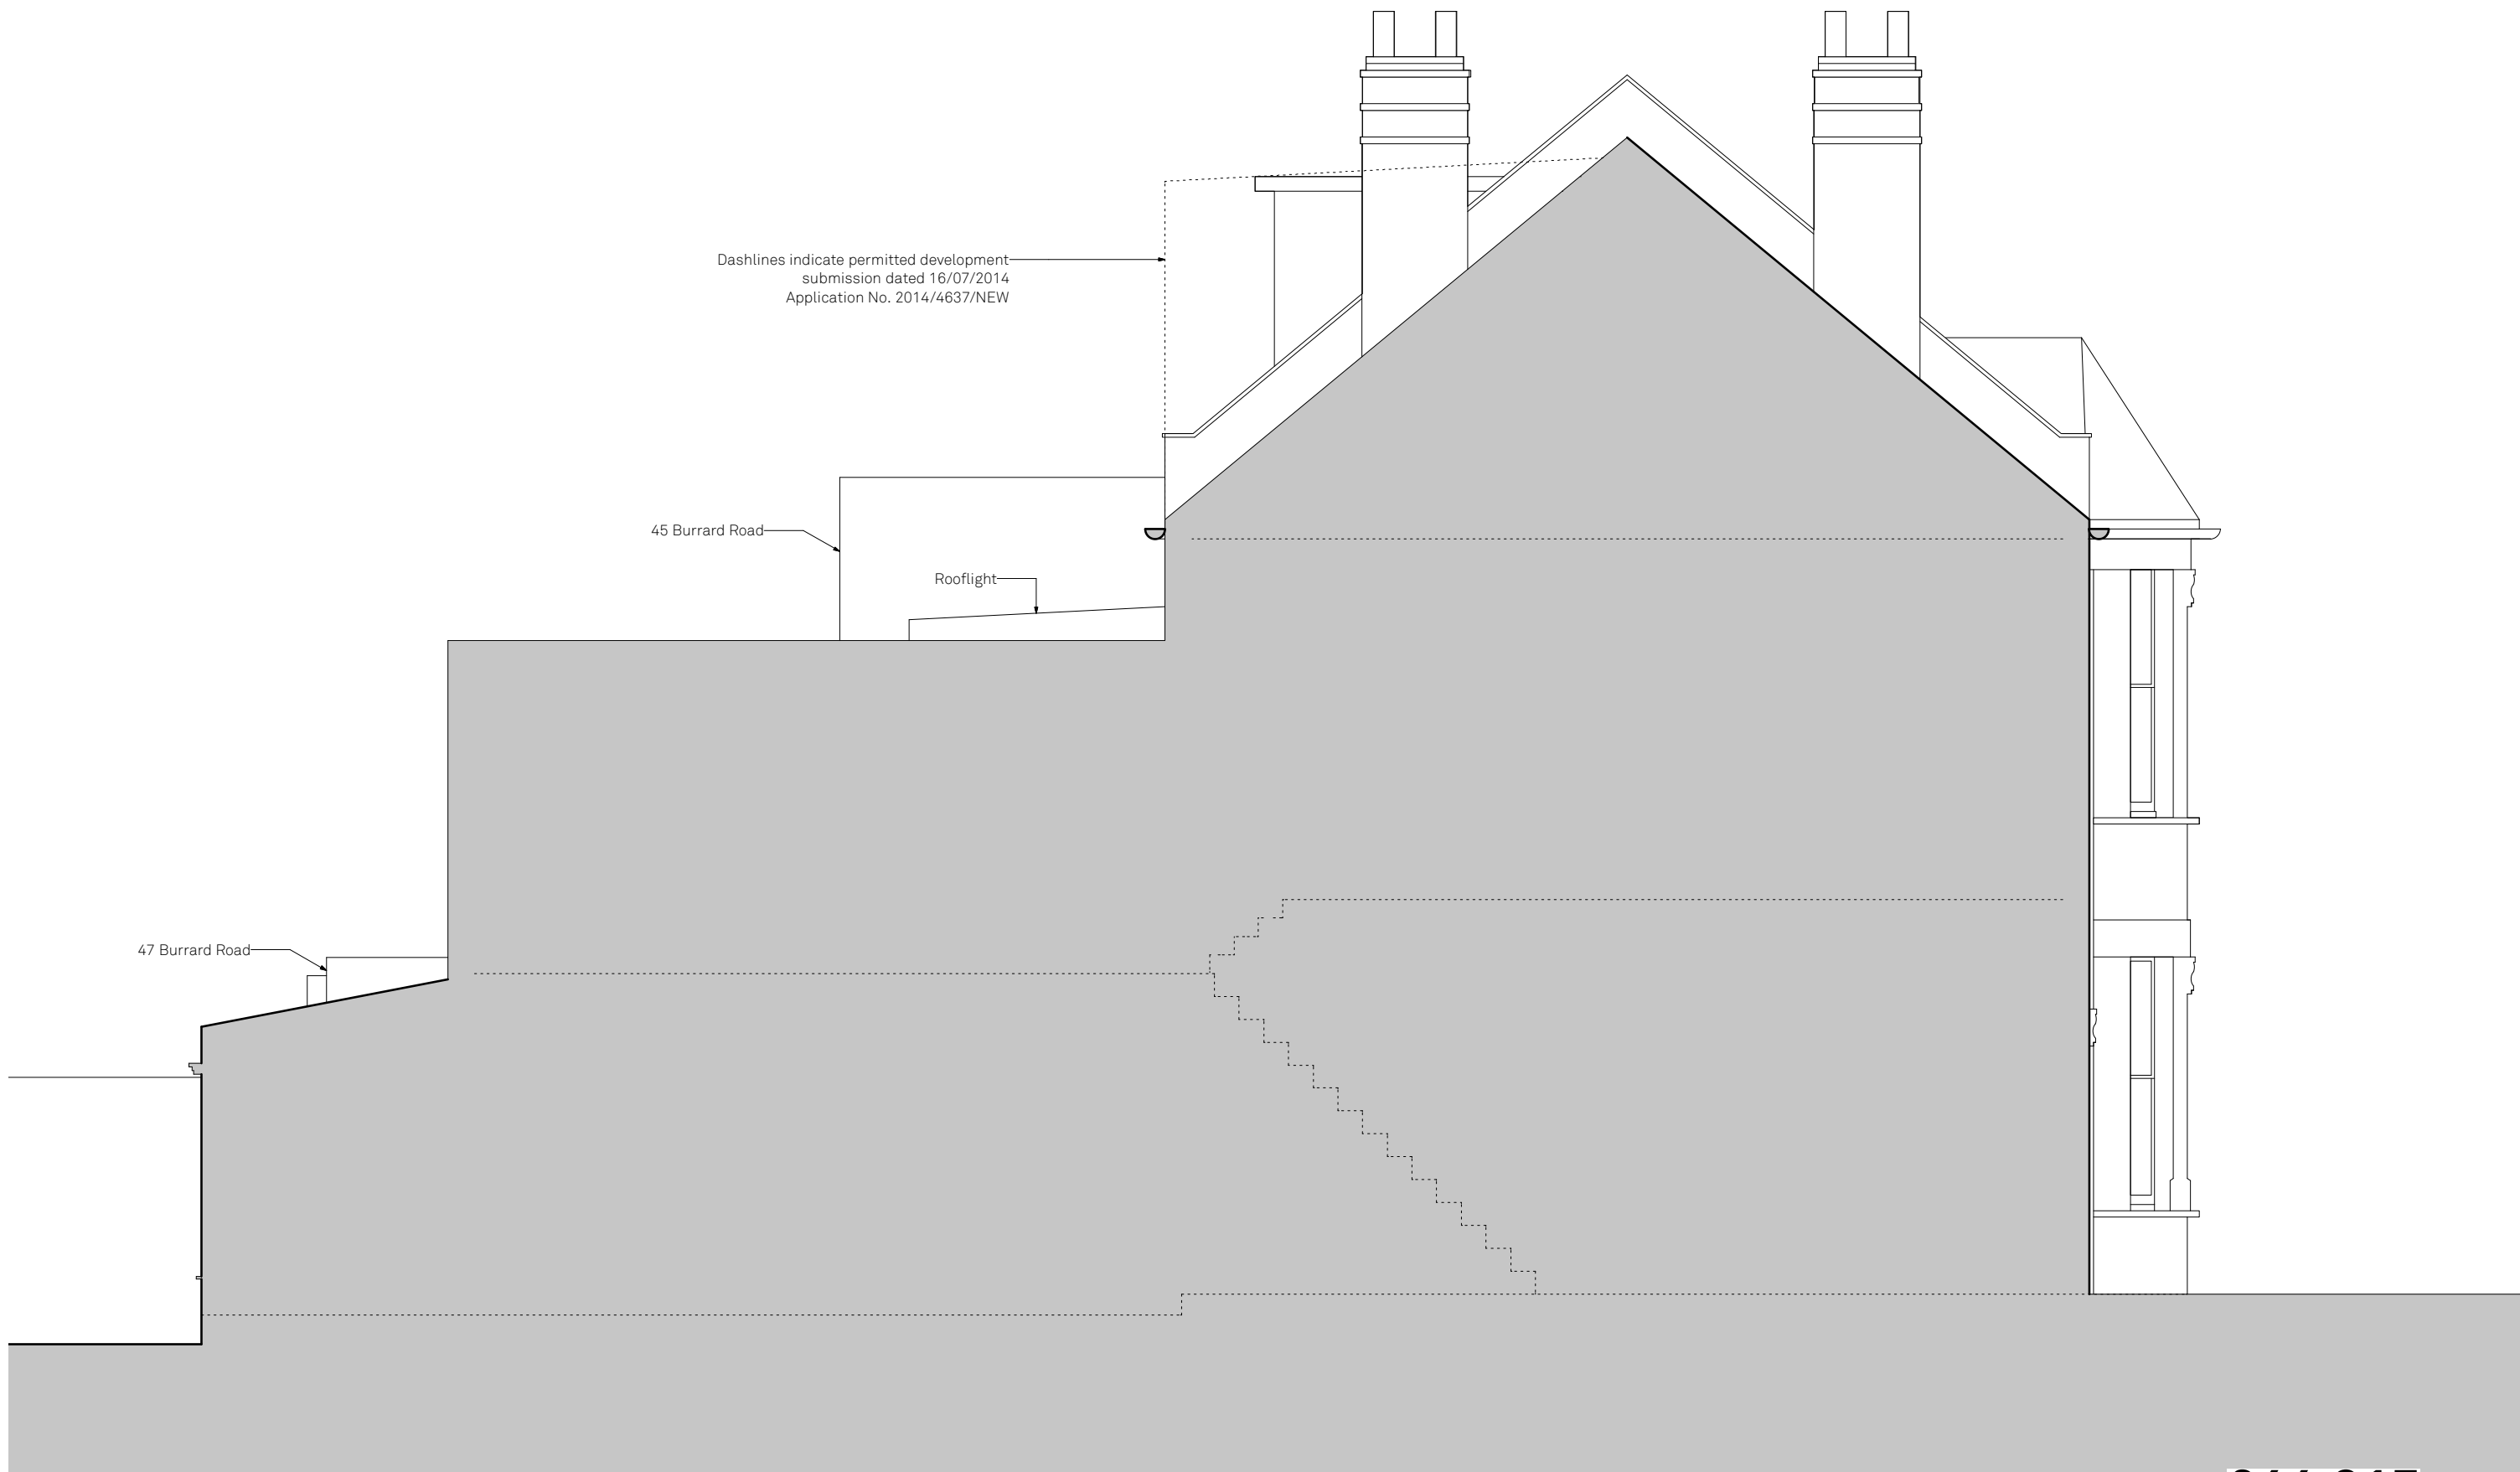

644.215

Proposed South West Elevation

Burrard Road

Drawn By HM
 Scale 1:50 @ A3
 Status



Issue Notes

A Planning

Date

30/07/14

paul archer
 design

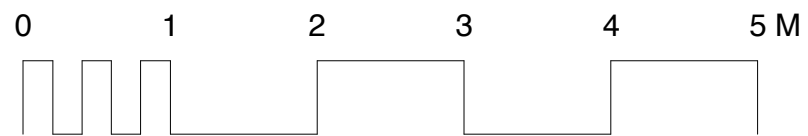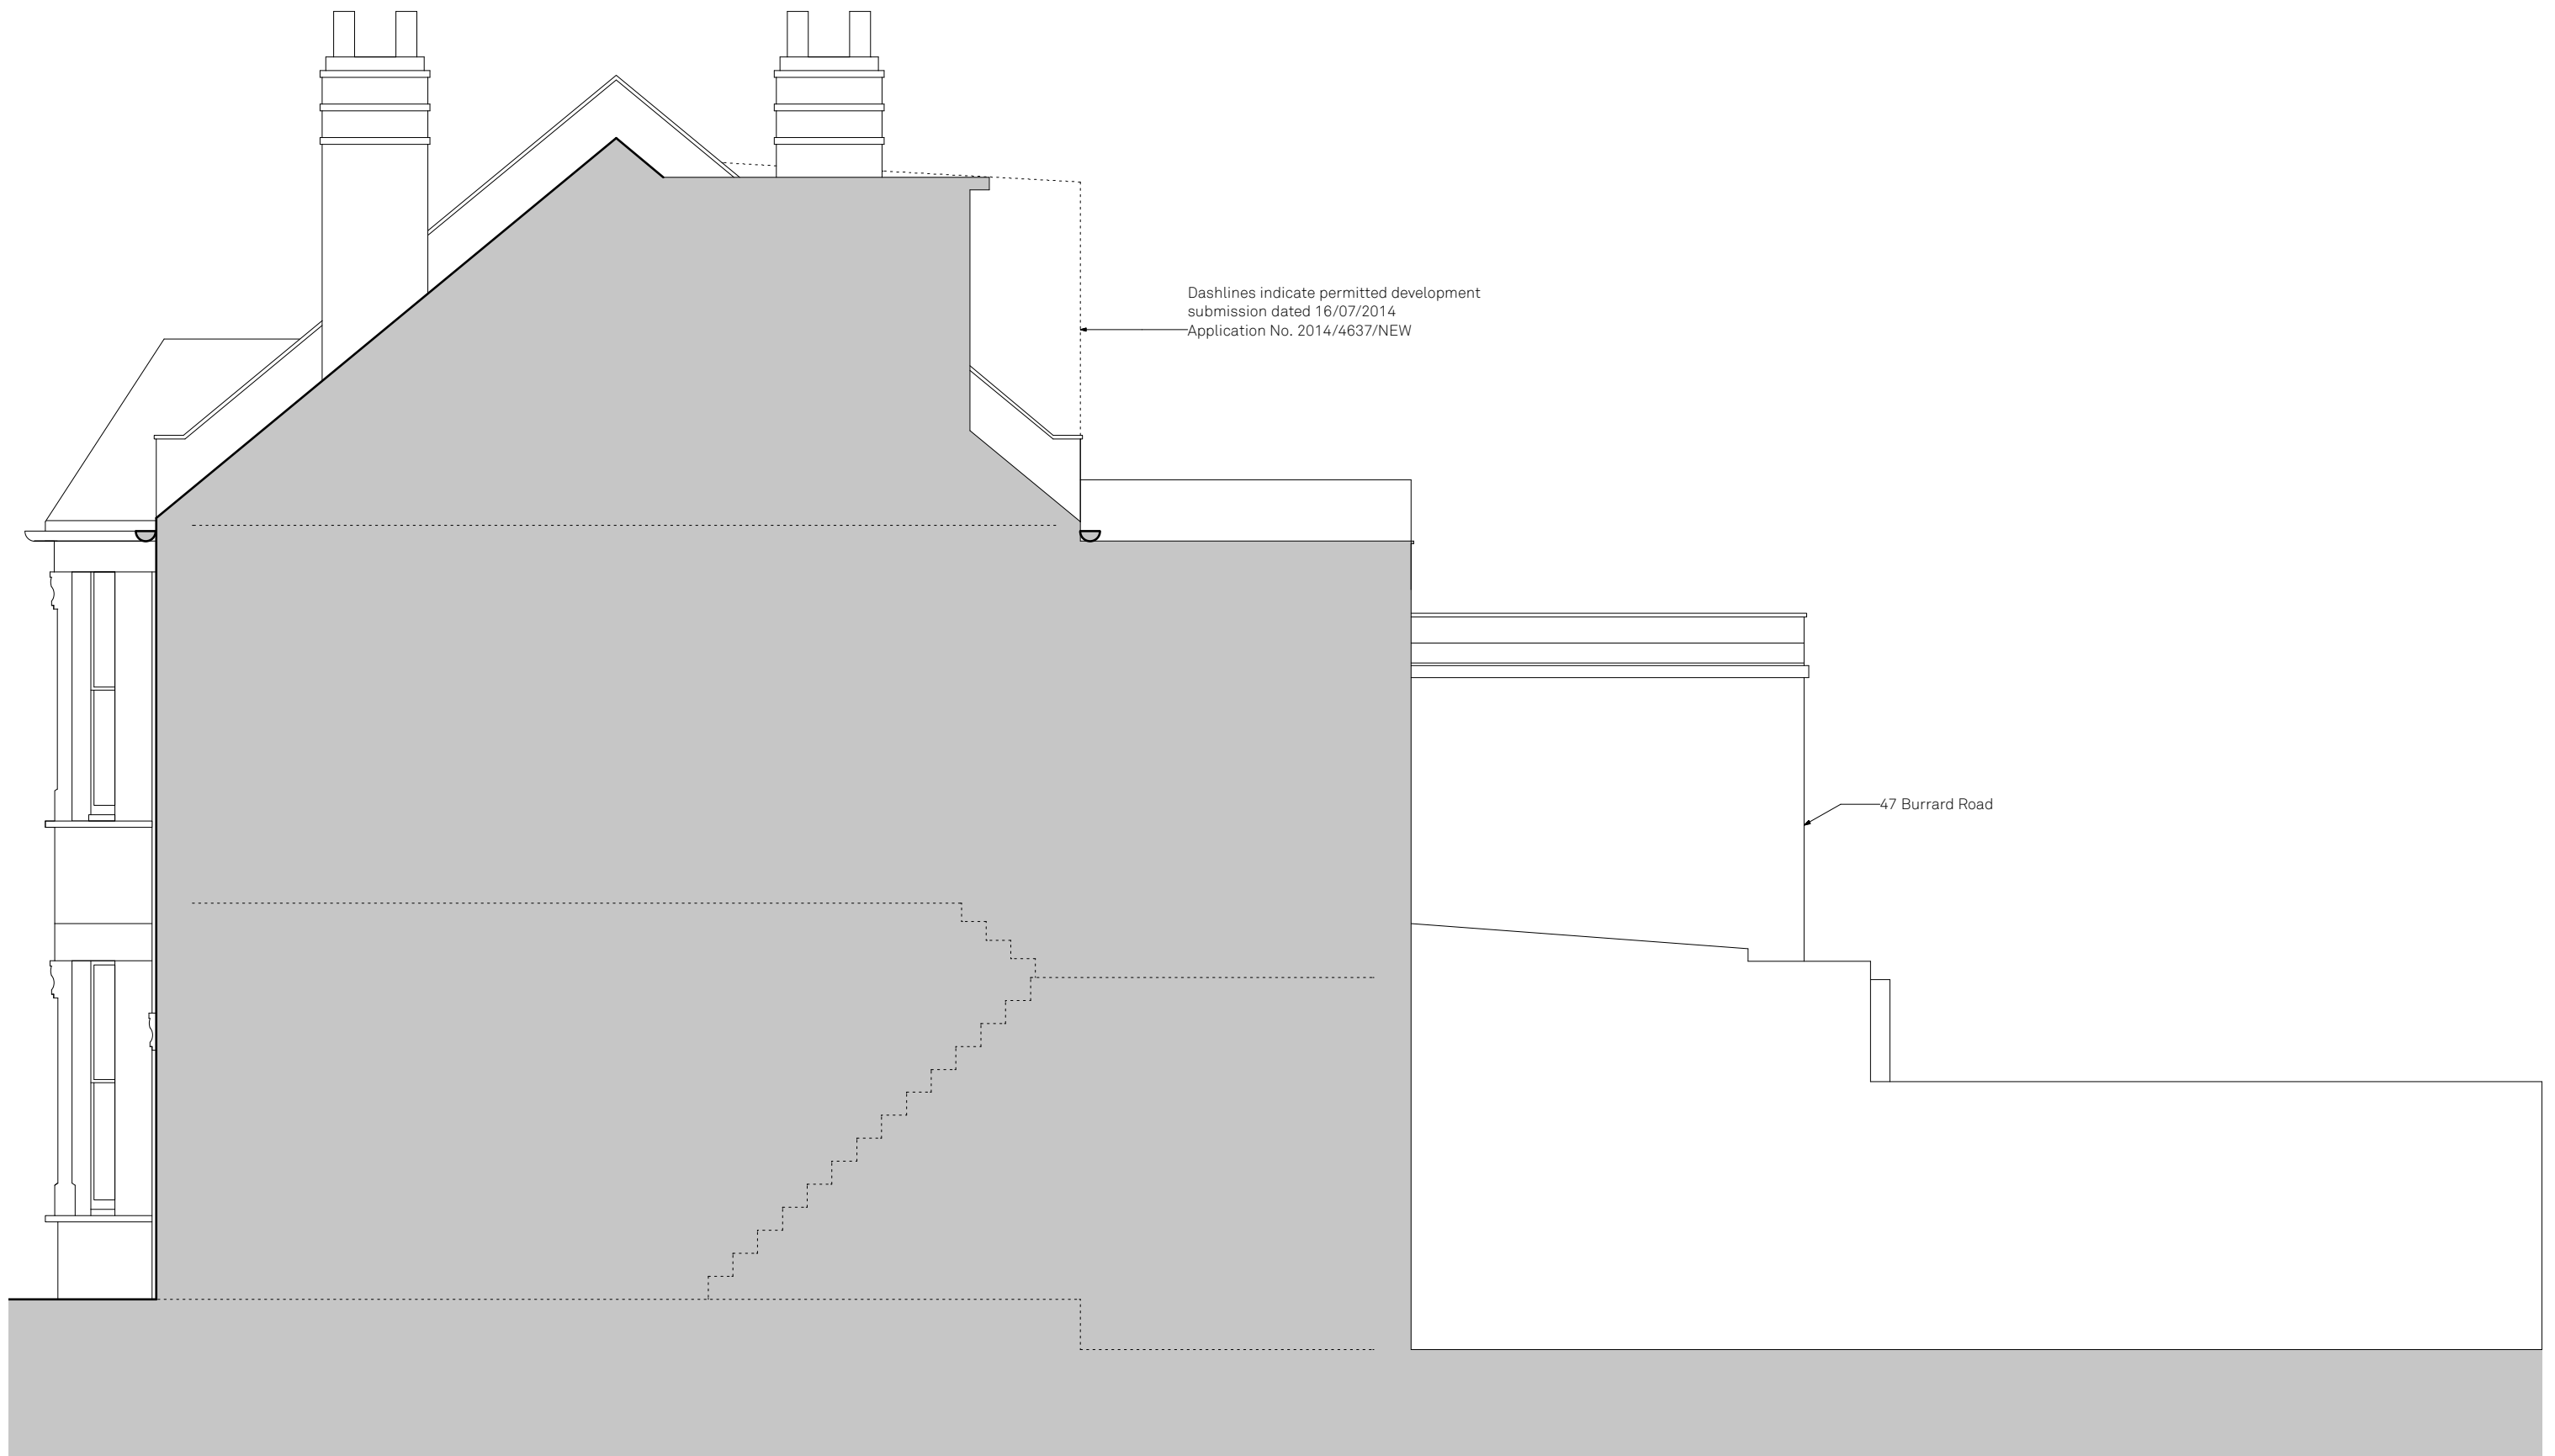

Proposed North East Elevation

Burrard Road

Drawn By HM
 Scale 1:50 @ A3
 Status

Issue Notes


A Planning

Date

30/07/14

644.216

paul archer
 design

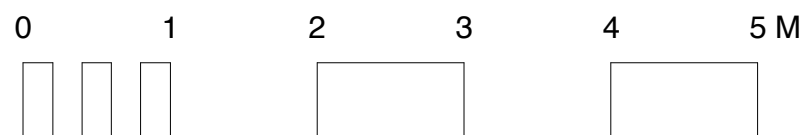

Proposed Front Elevation

Burrard Road

Drawn By HM
 Scale 1:50 @ A3
 Status

Paul Archer Design Ltd

Issue Notes

A Planning

Date



30/07/14

103 Farringdon Road London EC1C 3BS Tel. 020 3668 2668

644.317

paul archer
 design

www.paularcherdesign.co.uk

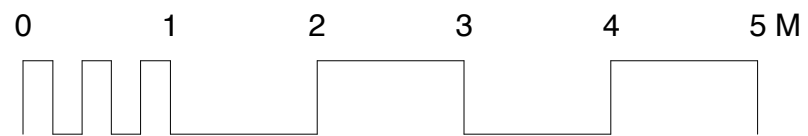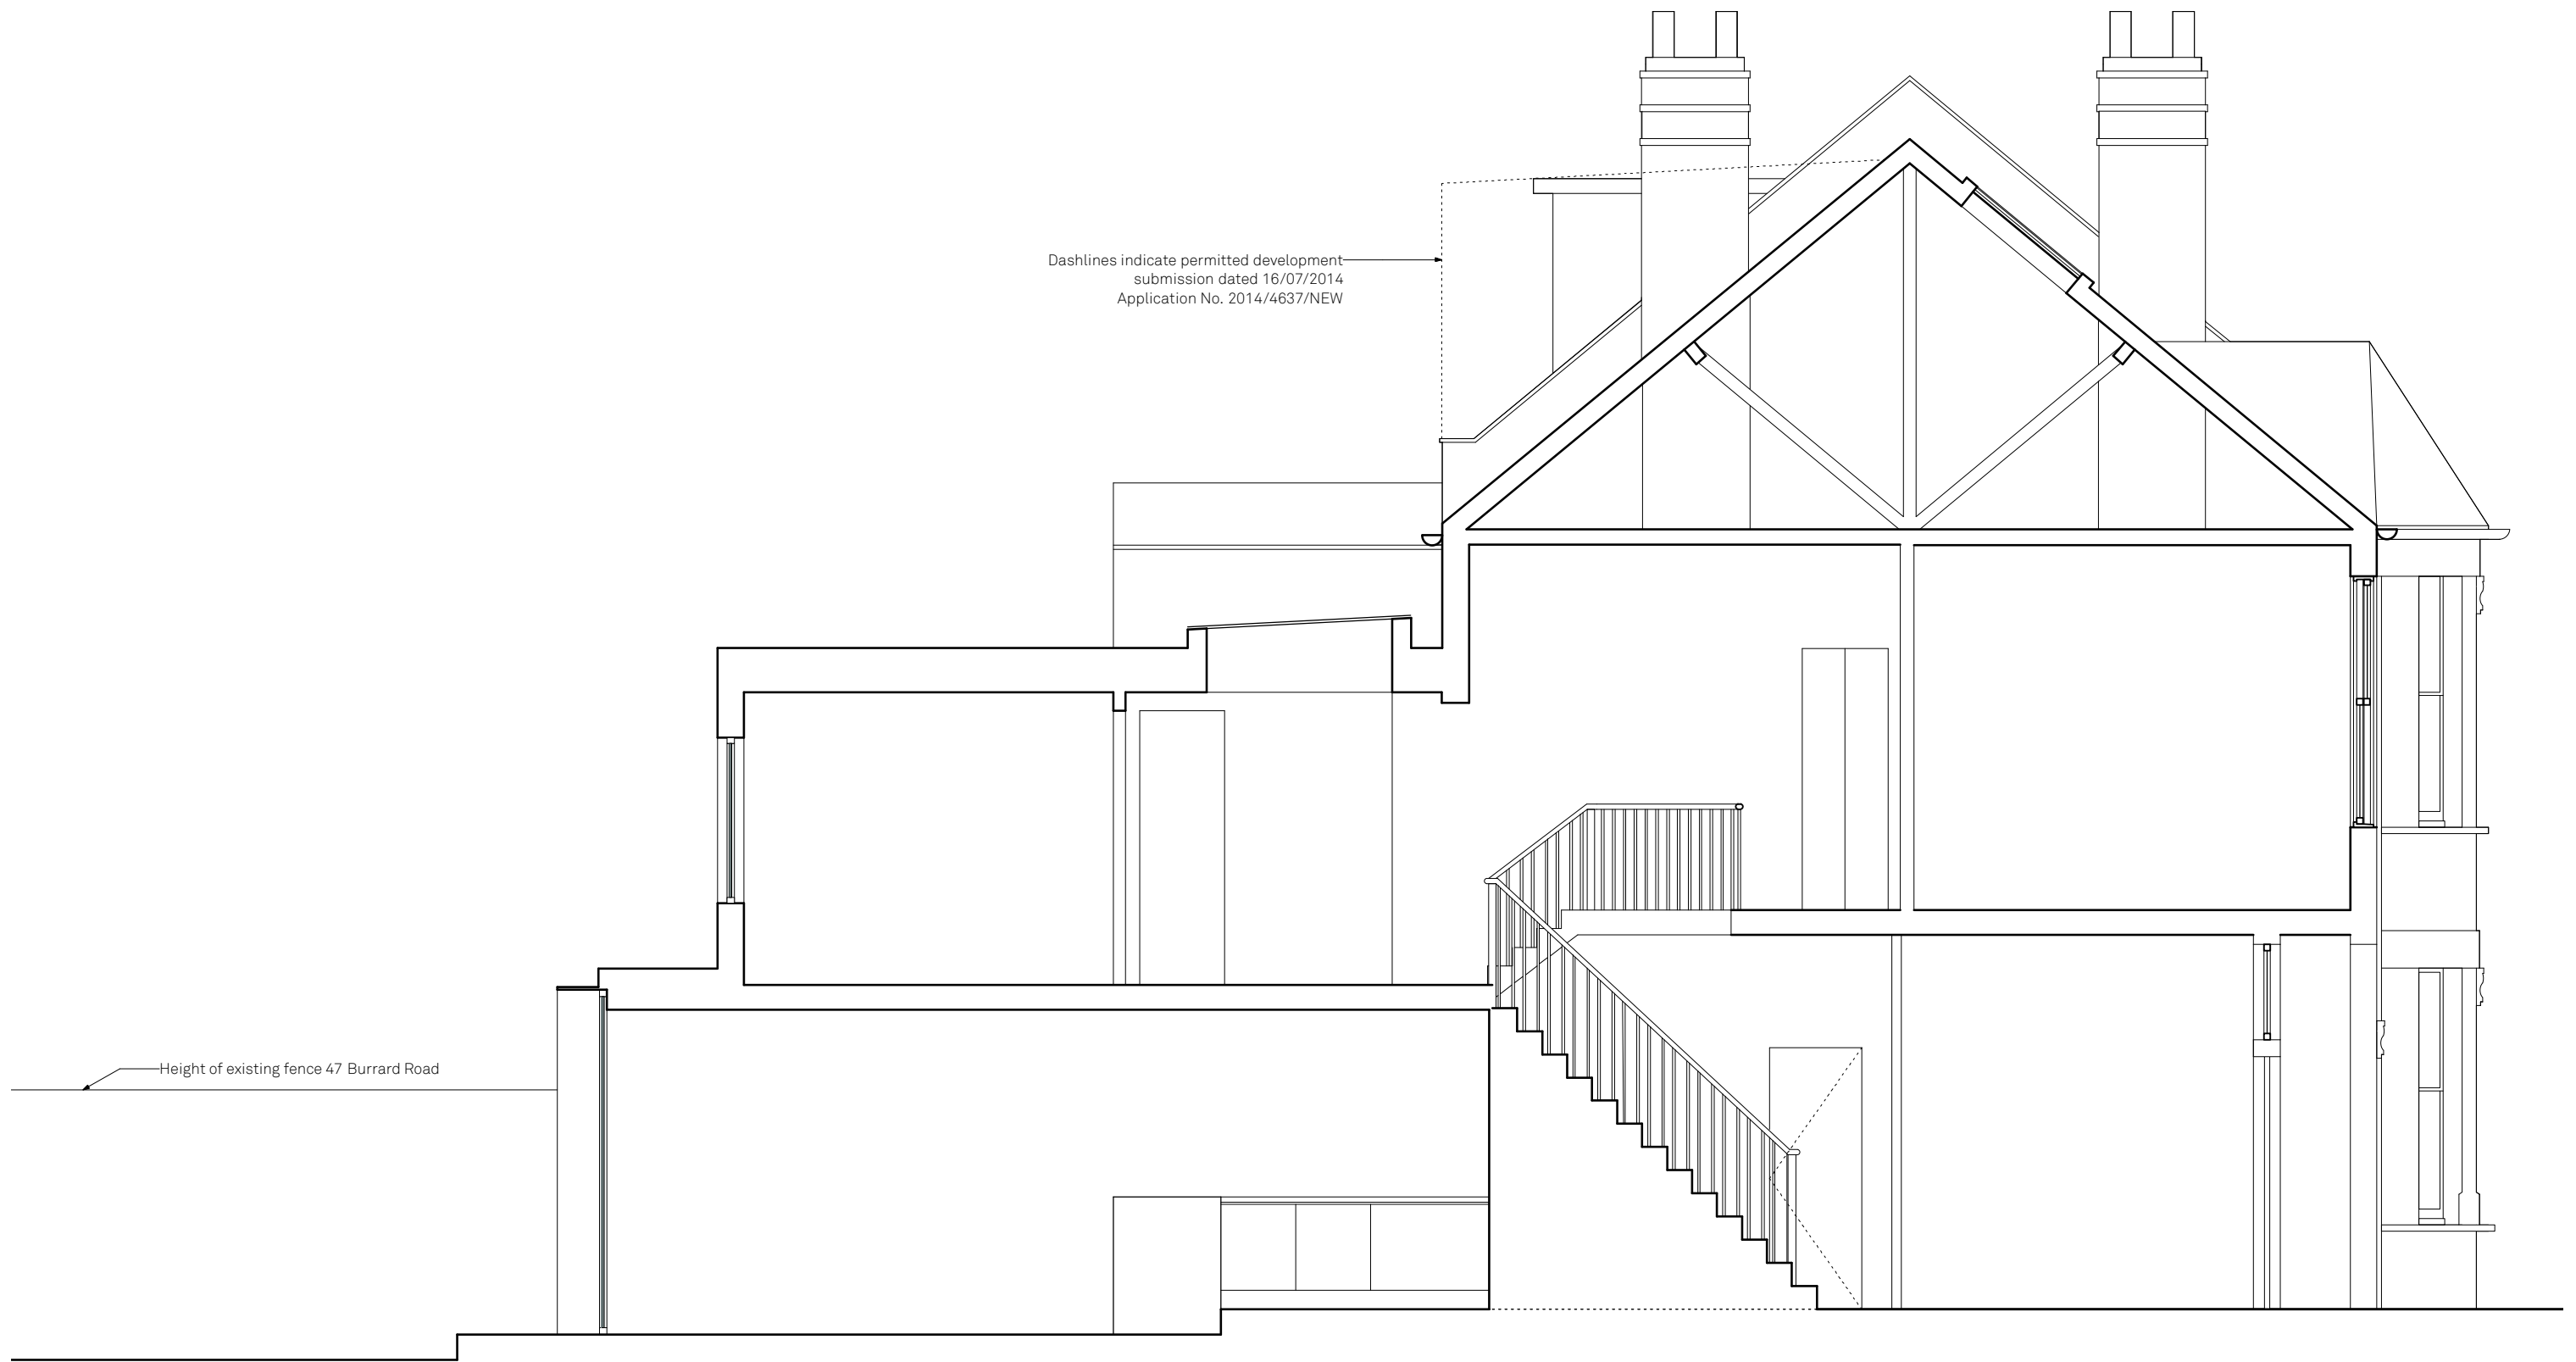

Proposed section AA

Burrard Road

Drawn By
Scale
Status

HM
1:50 @ A3

Paul Archer Design Ltd

Issue Notes

A Planning

Date



30/07/14

103 Farringdon Road London EC1C 3BS Tel. 020 3668 2668

644.218

paul archer
design

www.paularcherdesign.co.uk

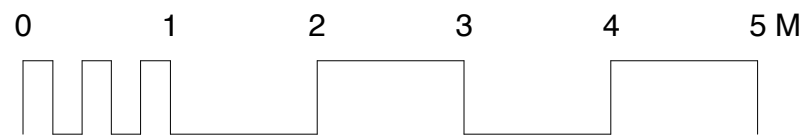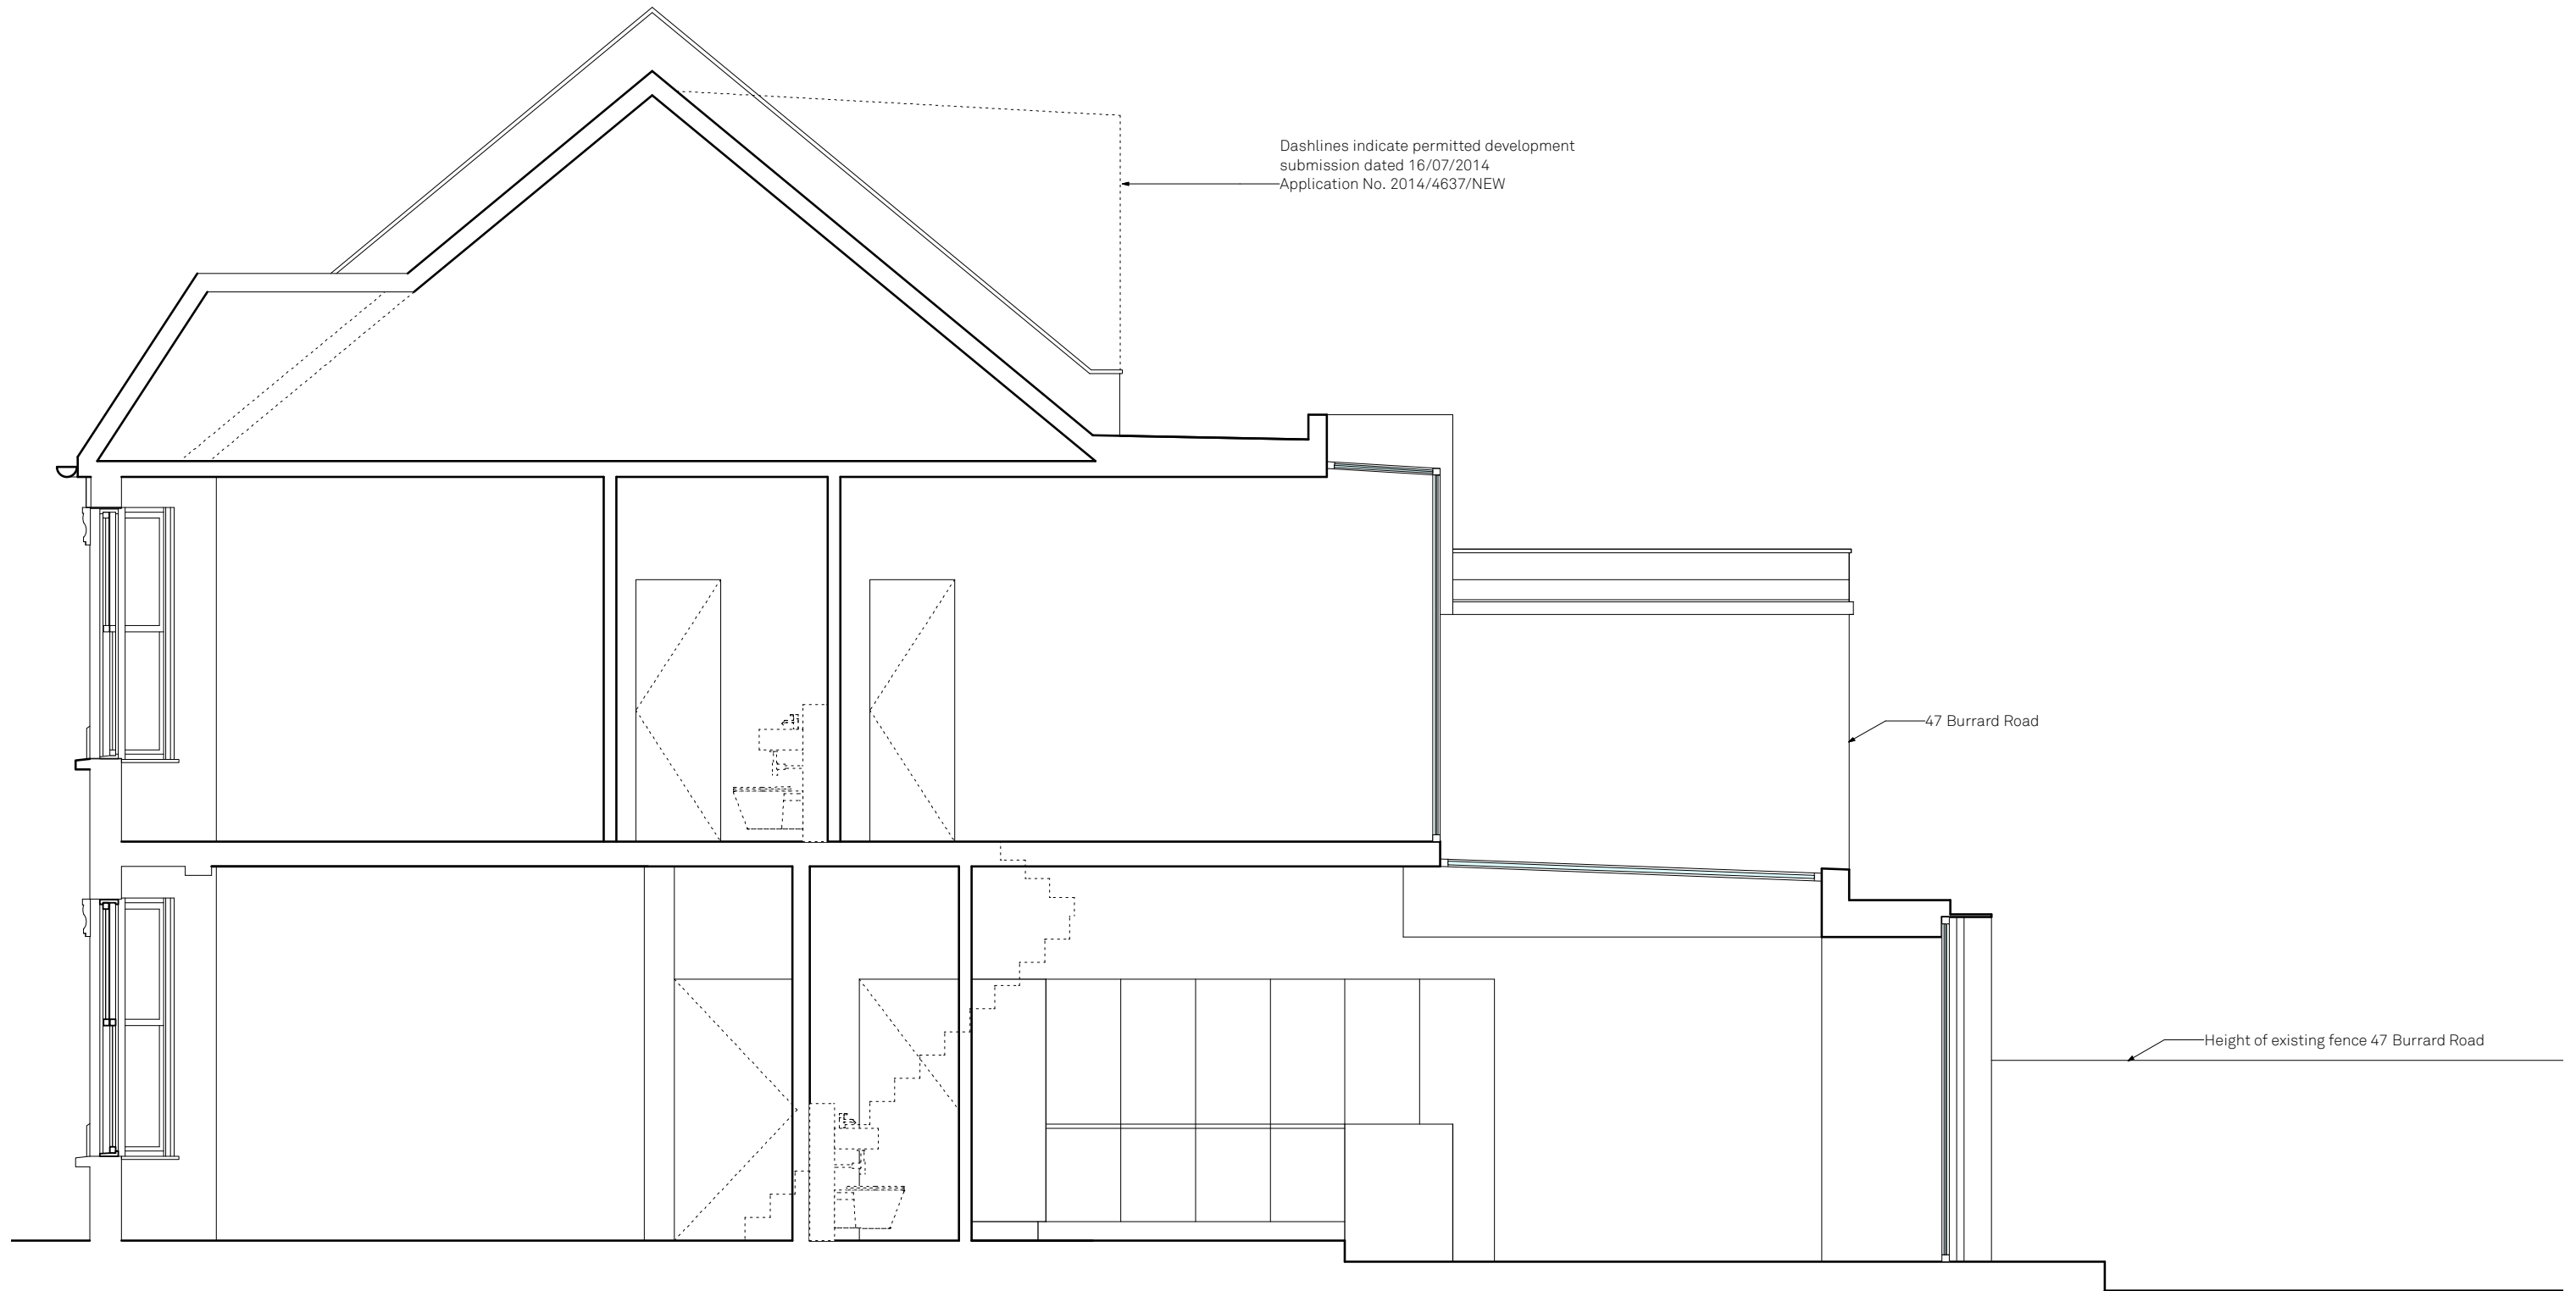

Proposed section BB

Burrard Road

Drawn By HM
Scale 1:50 @ A3
Status

Paul Archer Design Ltd

Issue Notes

A Planning

Date

30/07/14

644.219

paul archer
design

103 Farringdon Road London EC1C 3BS Tel. 020 3668 2668

www.paularcherdesign.co.uk