




07 SIDE ELEVATION C
1:50 @ A0

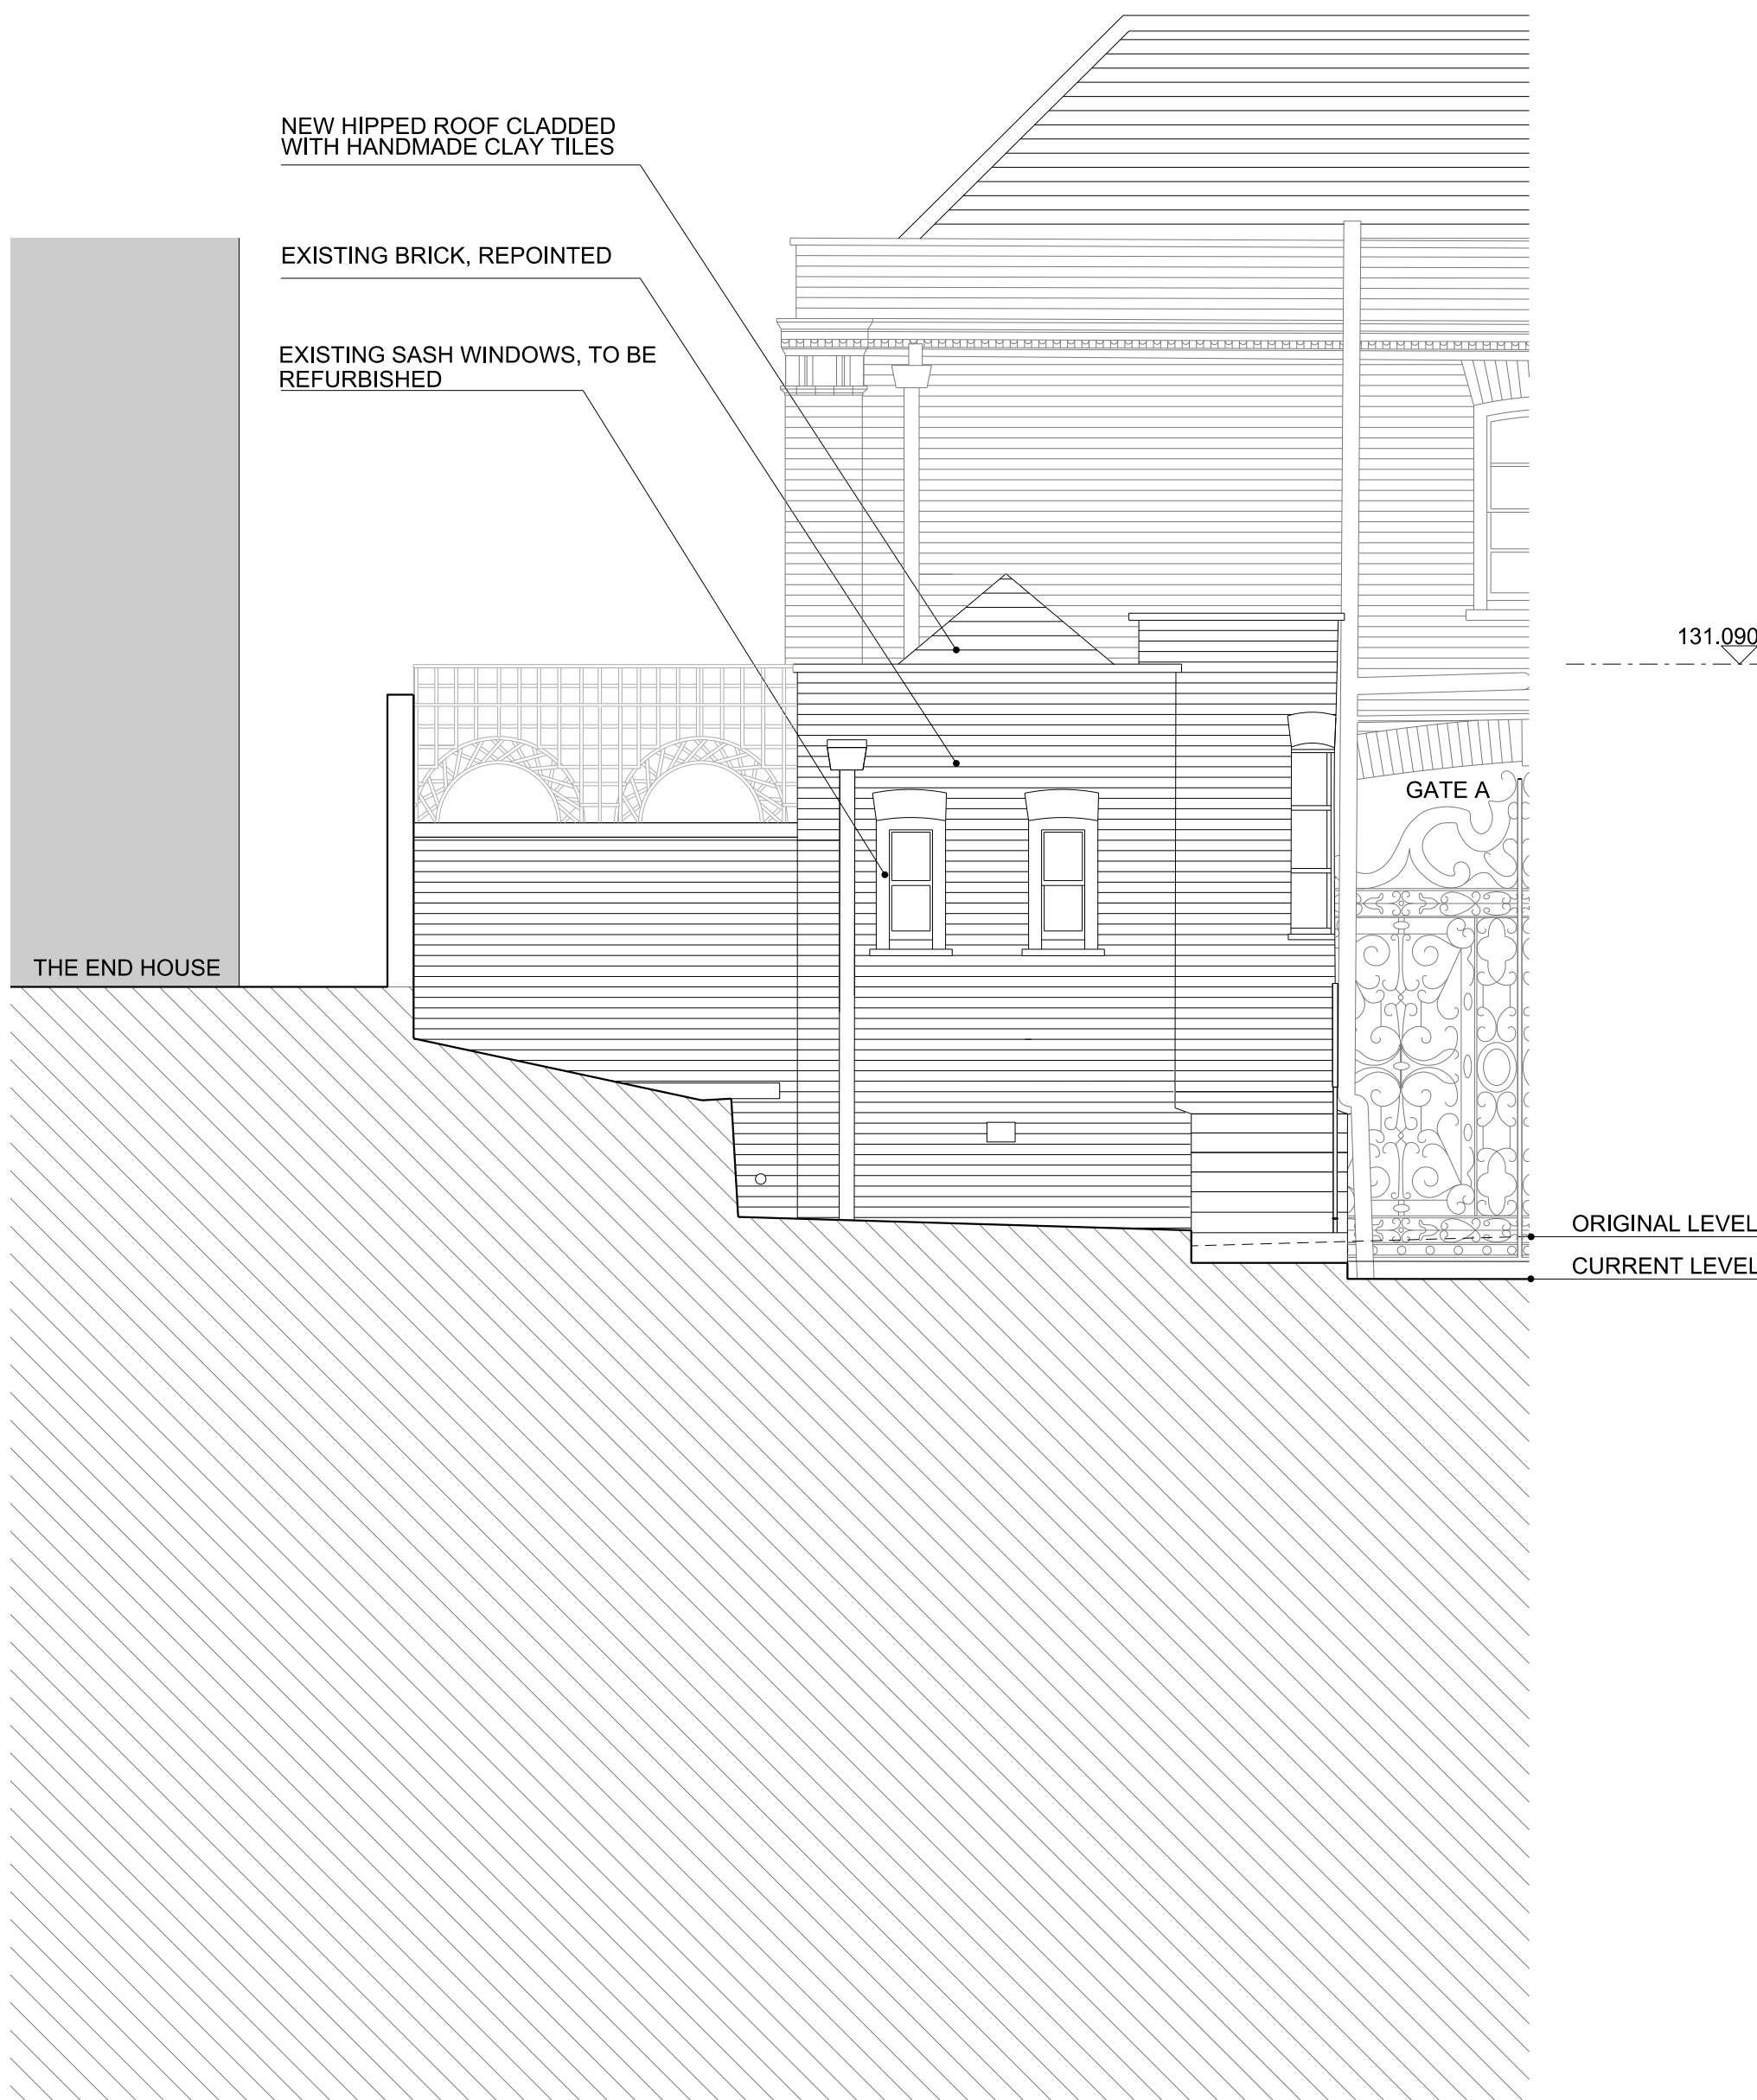

08 REAR ELEVATION C
1:50 @ A0

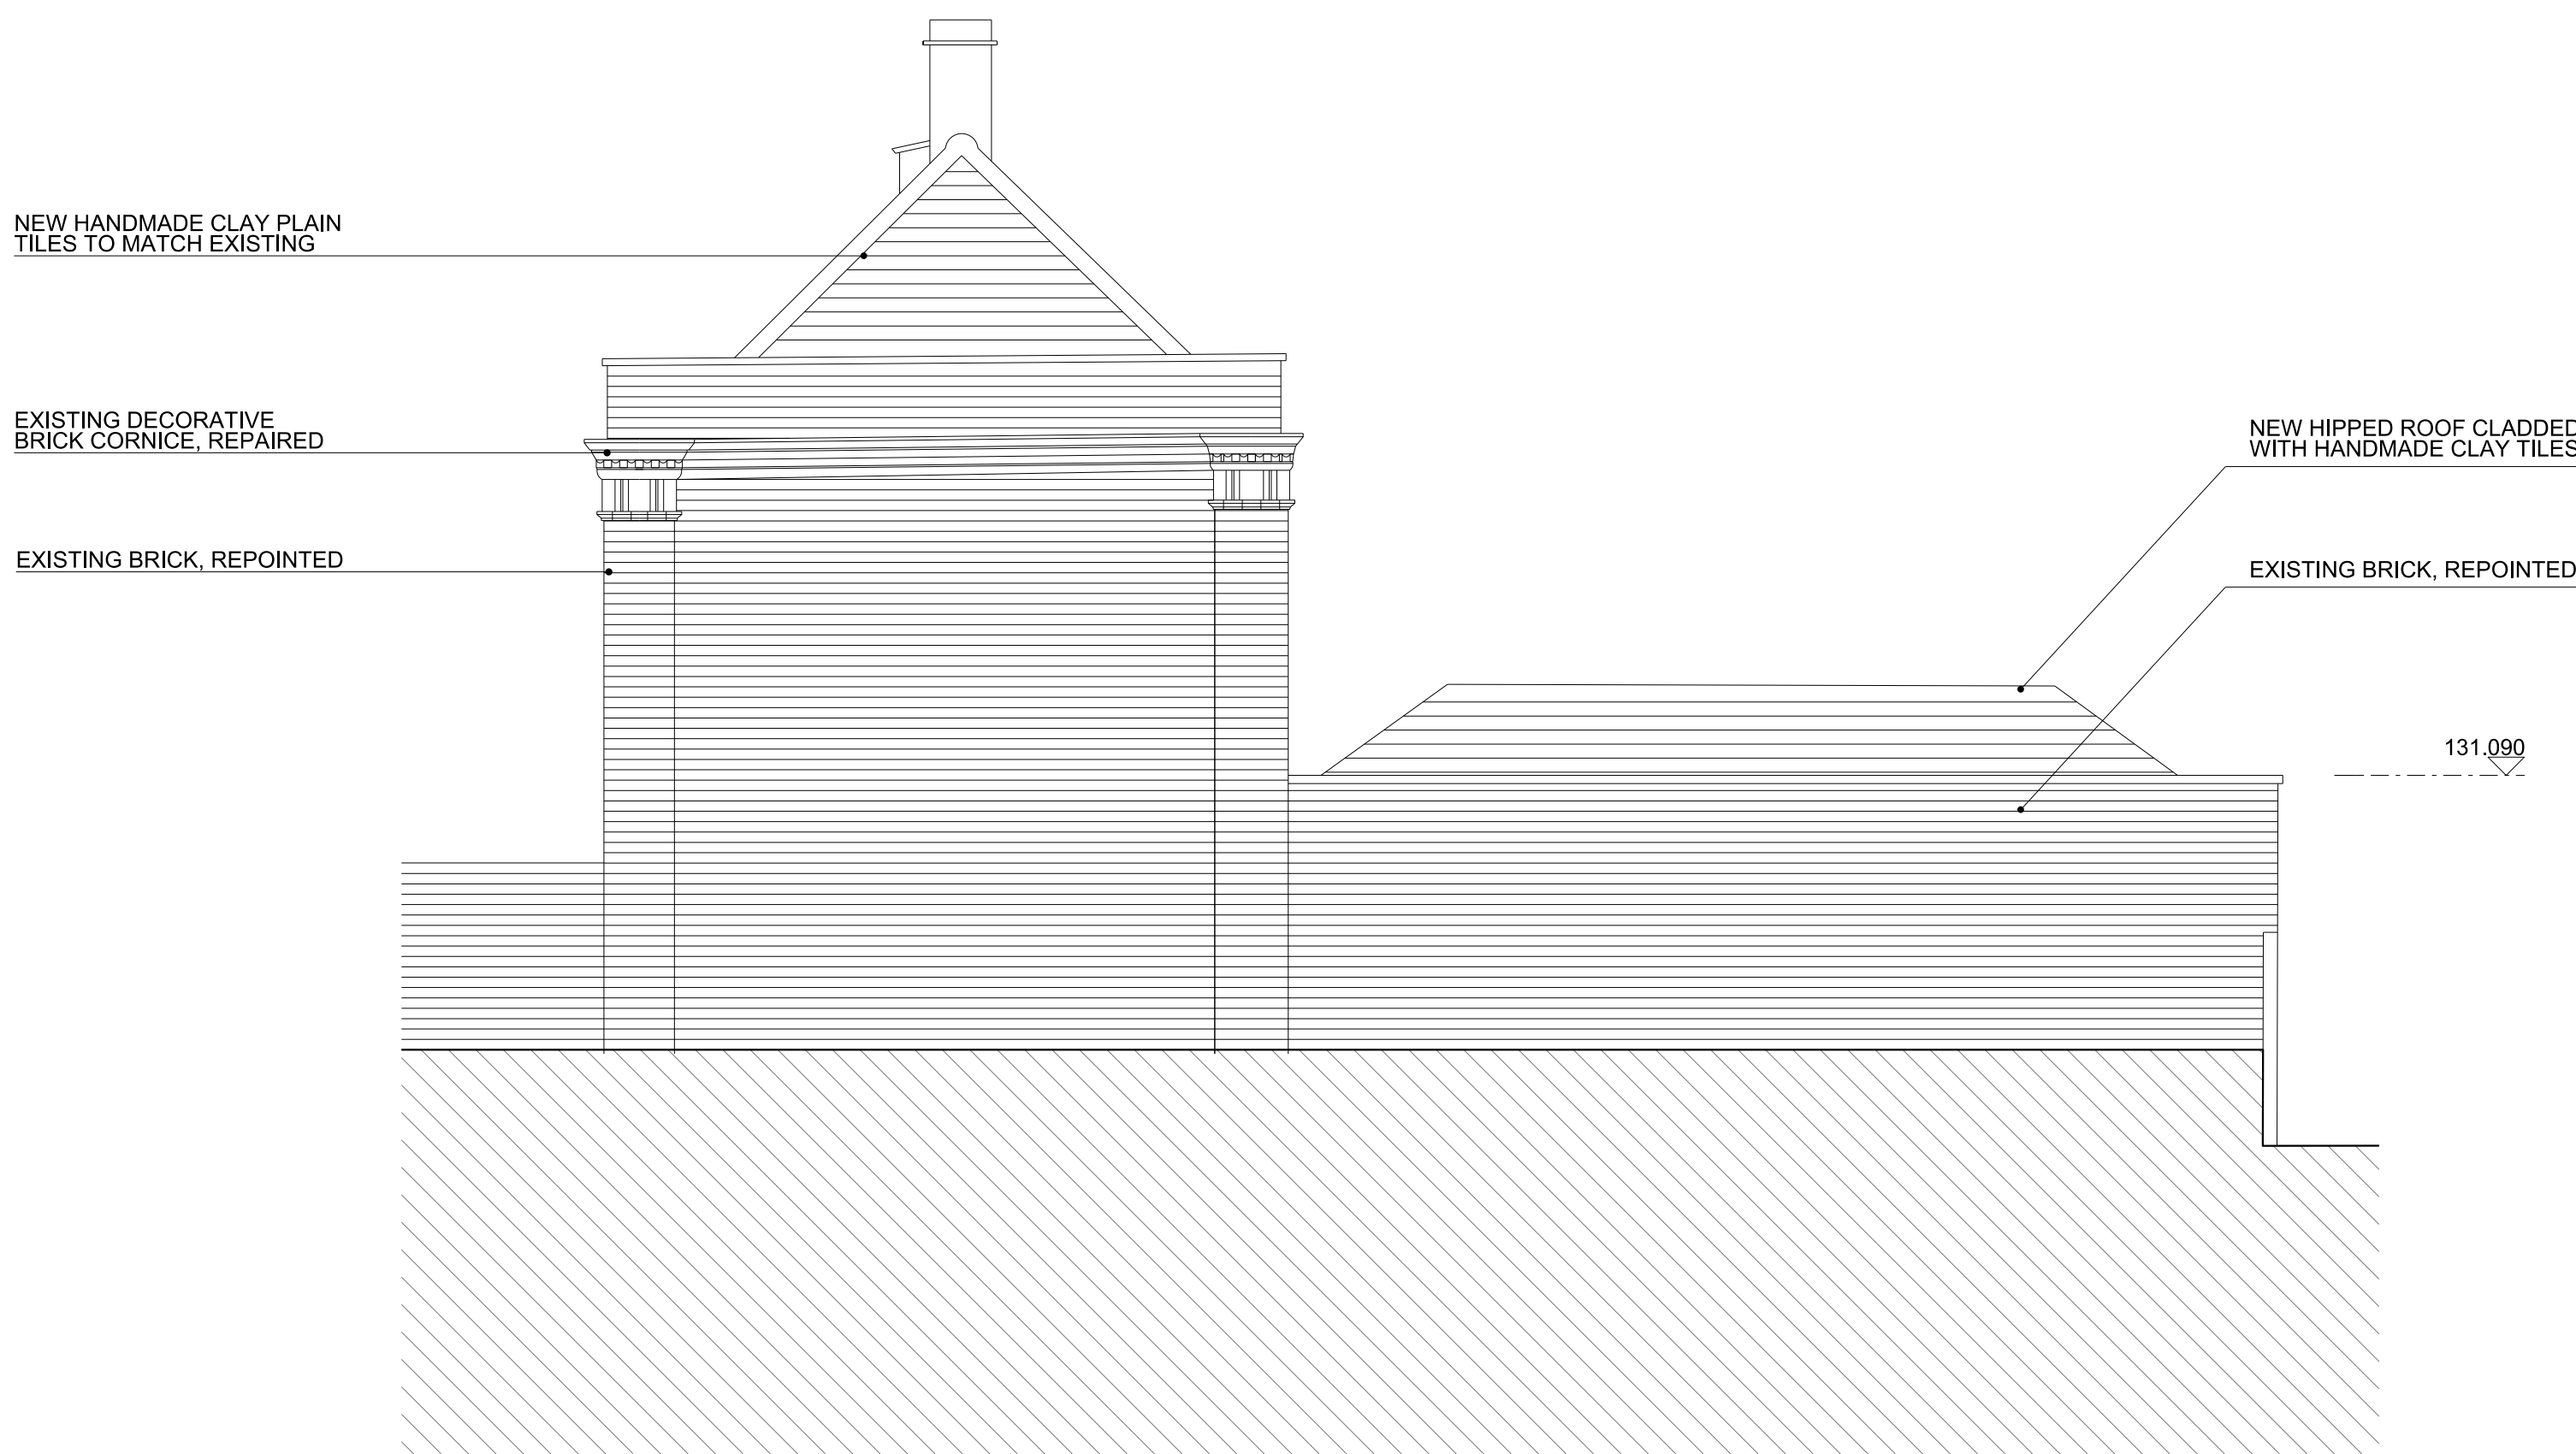

09 SITE ELEVATION C
1:50 @ A0

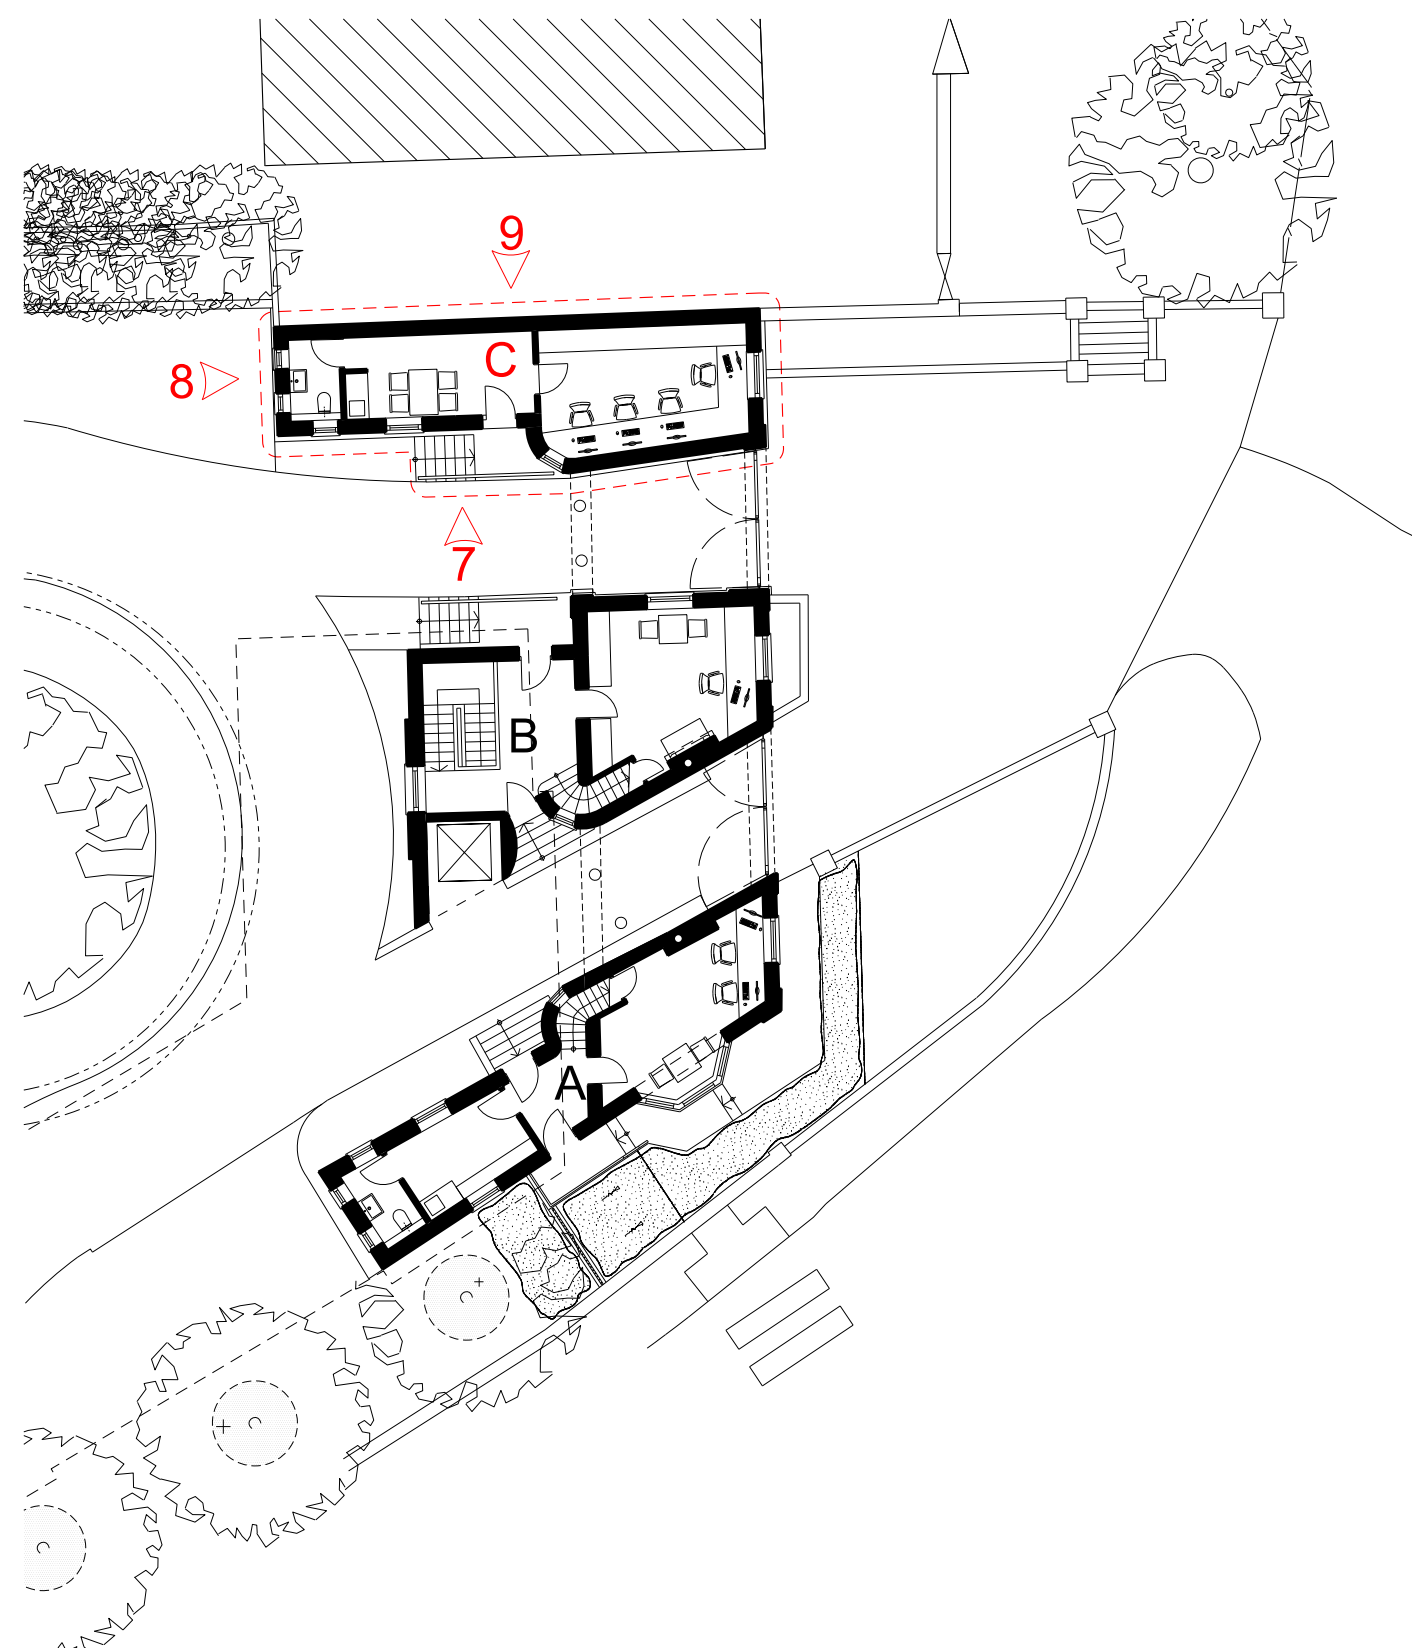

FOR COORDINATION 18/10/2013

Rev	Date	Description	Drawn	Checked
05	02/07/2014	PL: PROPOSED WROUGHT IRON GATES	CEM	ABE
04	XX/XX/XXXX	RETAINED LOWER GATE A LEVEL	MHH	BHE
03	05/07/2013	FOR PLANNING	MHH	BHE
02	26/05/2013	OMITTED TWO NEW WINDOWS 1ST FLOOR	MHH	BHE
01	26/05/2013	REVISED TITLE BLOCK / ADDED ANNOTATION	MHH	BHE
XX	12/06/2013	FOR COORDINATION		

Do not Scale. Use figured dimensions only. All dimensions to be checked on site.

All drawings to be read in conjunction with the Engineers' drawings. Any discrepancies between consultants drawings to be reported to the Architect before any work commences.

The Contractor's attention is drawn to the Health & Safety matters identified in the Health & Safety plan as being potentially hazardous. These items should not be considered as a complete and final list. The Work Package Contractor's normal Health and Safety obligations will apply when undertaking constructional operations both on and off site.

Project	WITANHURST HOUSE
Title	GATEHOUSE PROPOSED ELEVATIONS - BUILDING C
Date	15/05/2013
Scale (B&G)	1:50
Project no.	363
Drawing no.	GH_314
Rev.	05

Owen Architects
Gate House
1 St John's Square
London
EC1M 4DH

+44 (0) 20 7608 2889 T
+44 (0) 20 7608 0758 F
info@owenarchitects.co.uk