



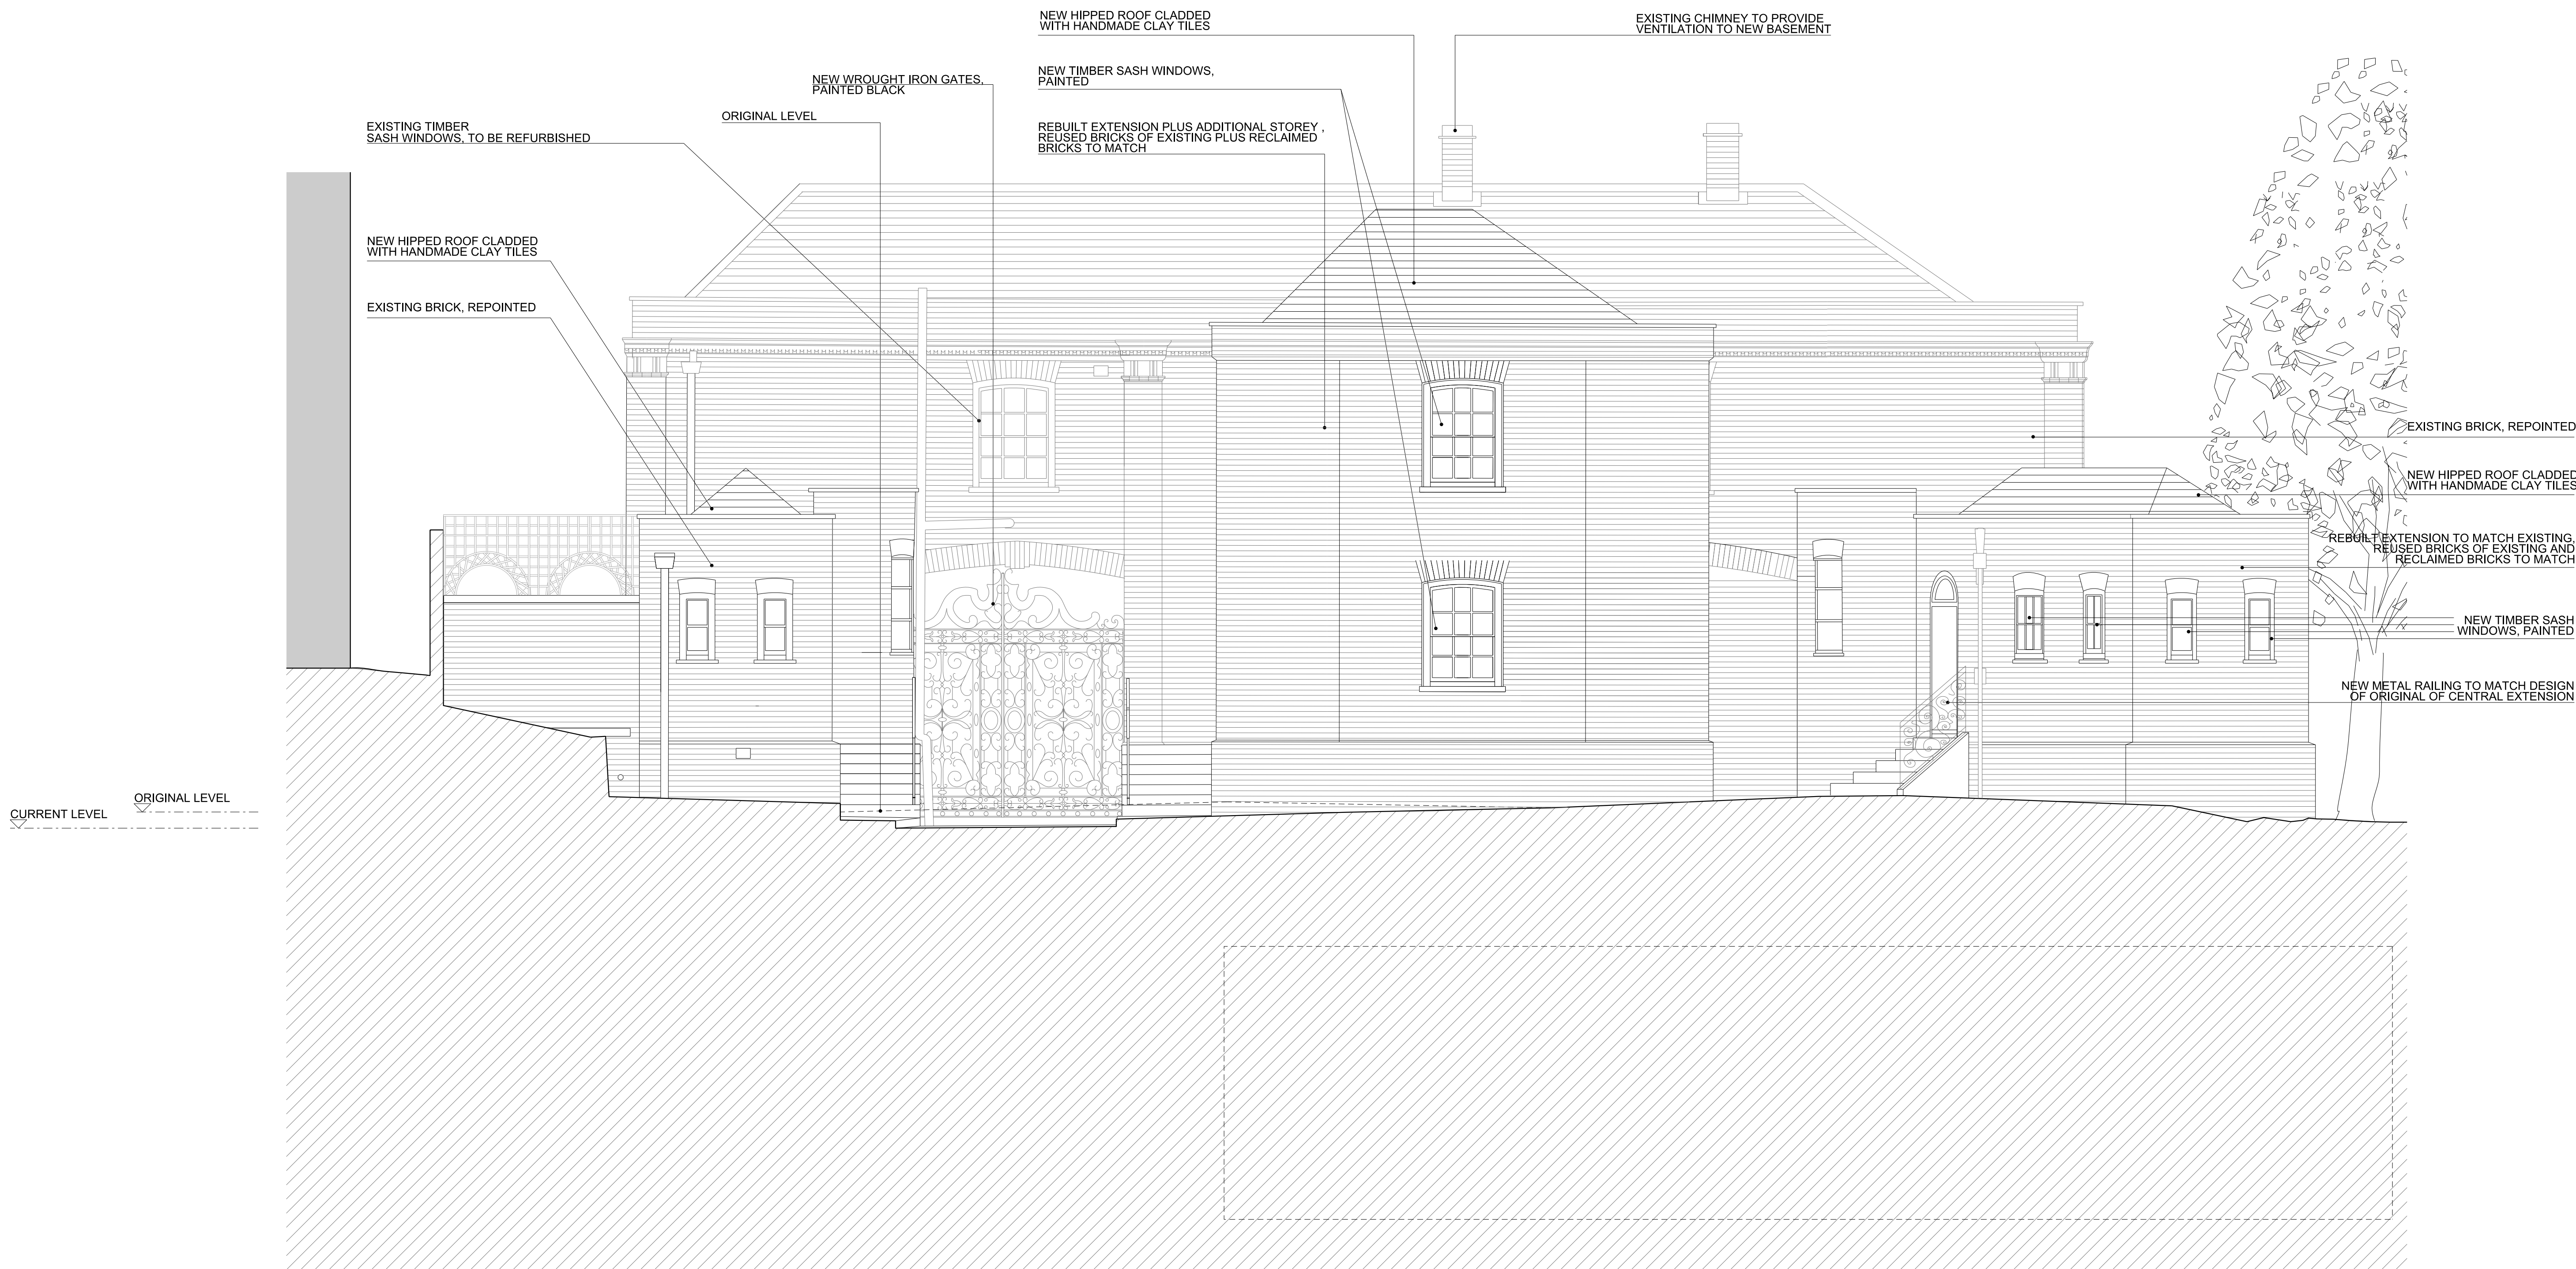

10 FRONT ELEVATION
1:50 @ A0



11 REAR ELEVATION
1:50 @ A0

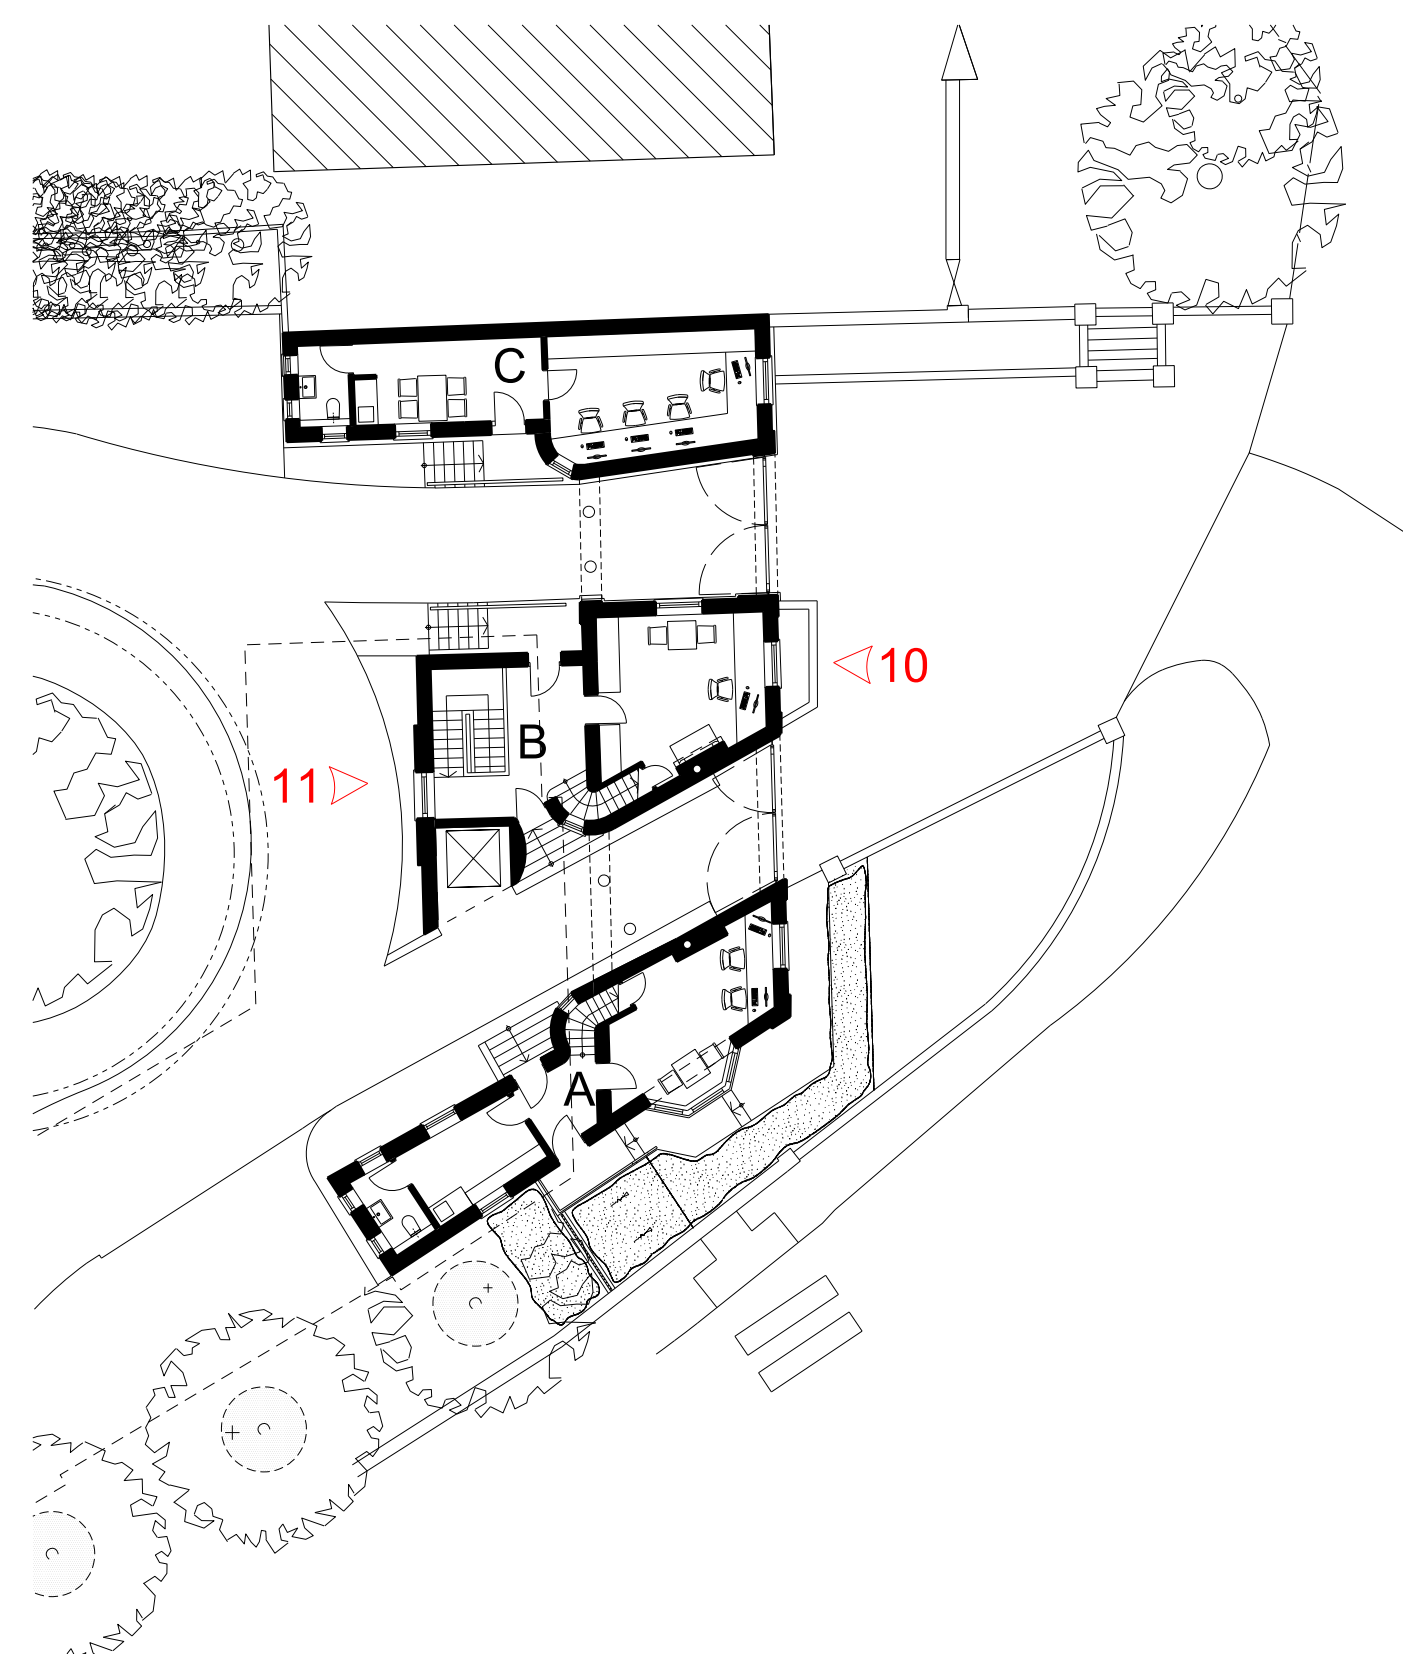

Rev	Date	Description	Drawn	Checked	
05	02/07/2014	PL: PROPOSED WROUGHT IRON GATES	CEM	ABE	Do not Scale. Use figured dimensions only. All dimensions to be checked on site
04	29/04/2014	PROPOSED WROUGHT IRON GATES FOR PLANNING	MHH	BHE	All drawings to be read in conjunction with the Engineers' drawings. Any discrepancies between consultants drawings to be reported to the Architect before any work commences.
03	05/07/2013	FOR PLANNING	MHH	BHE	
02	28/06/2013	OMITTED TWO NEW WINDOWS ON 1ST FLOOR	MHH	BHE	The Contractor's attention is drawn to the Health & Safety matters identified in the Health & Safety plan as being potentially hazardous. These items should not be considered as a complete and final list. The Work Package Contractor's normal Health and Safety obligations will apply when undertaking constructional operations both on and off site.
01	28/06/2013	REVISED TITLE BLOCK / ADDED ANNOTATION	MHH	BHE	
XX	12/06/2013	FOR COORDINATION	MHH	BHE	

Owen Architects

Gate House
1 St John's Square
London
EC1M 4DH

+44 (0) 20 7608 2889 T
+44 (0) 20 7608 0758 F
info@owenarchitects.co.uk

Project WITANHURST HOUSE

Title GATEHOUSE
PROPOSED ELEVATIONS - FRONT / REAR

Date 15/05/2013 Scale (A0) 1:50 Project no. 363 Drawing no. GH_315 Rev. 05

© Owen Architects