



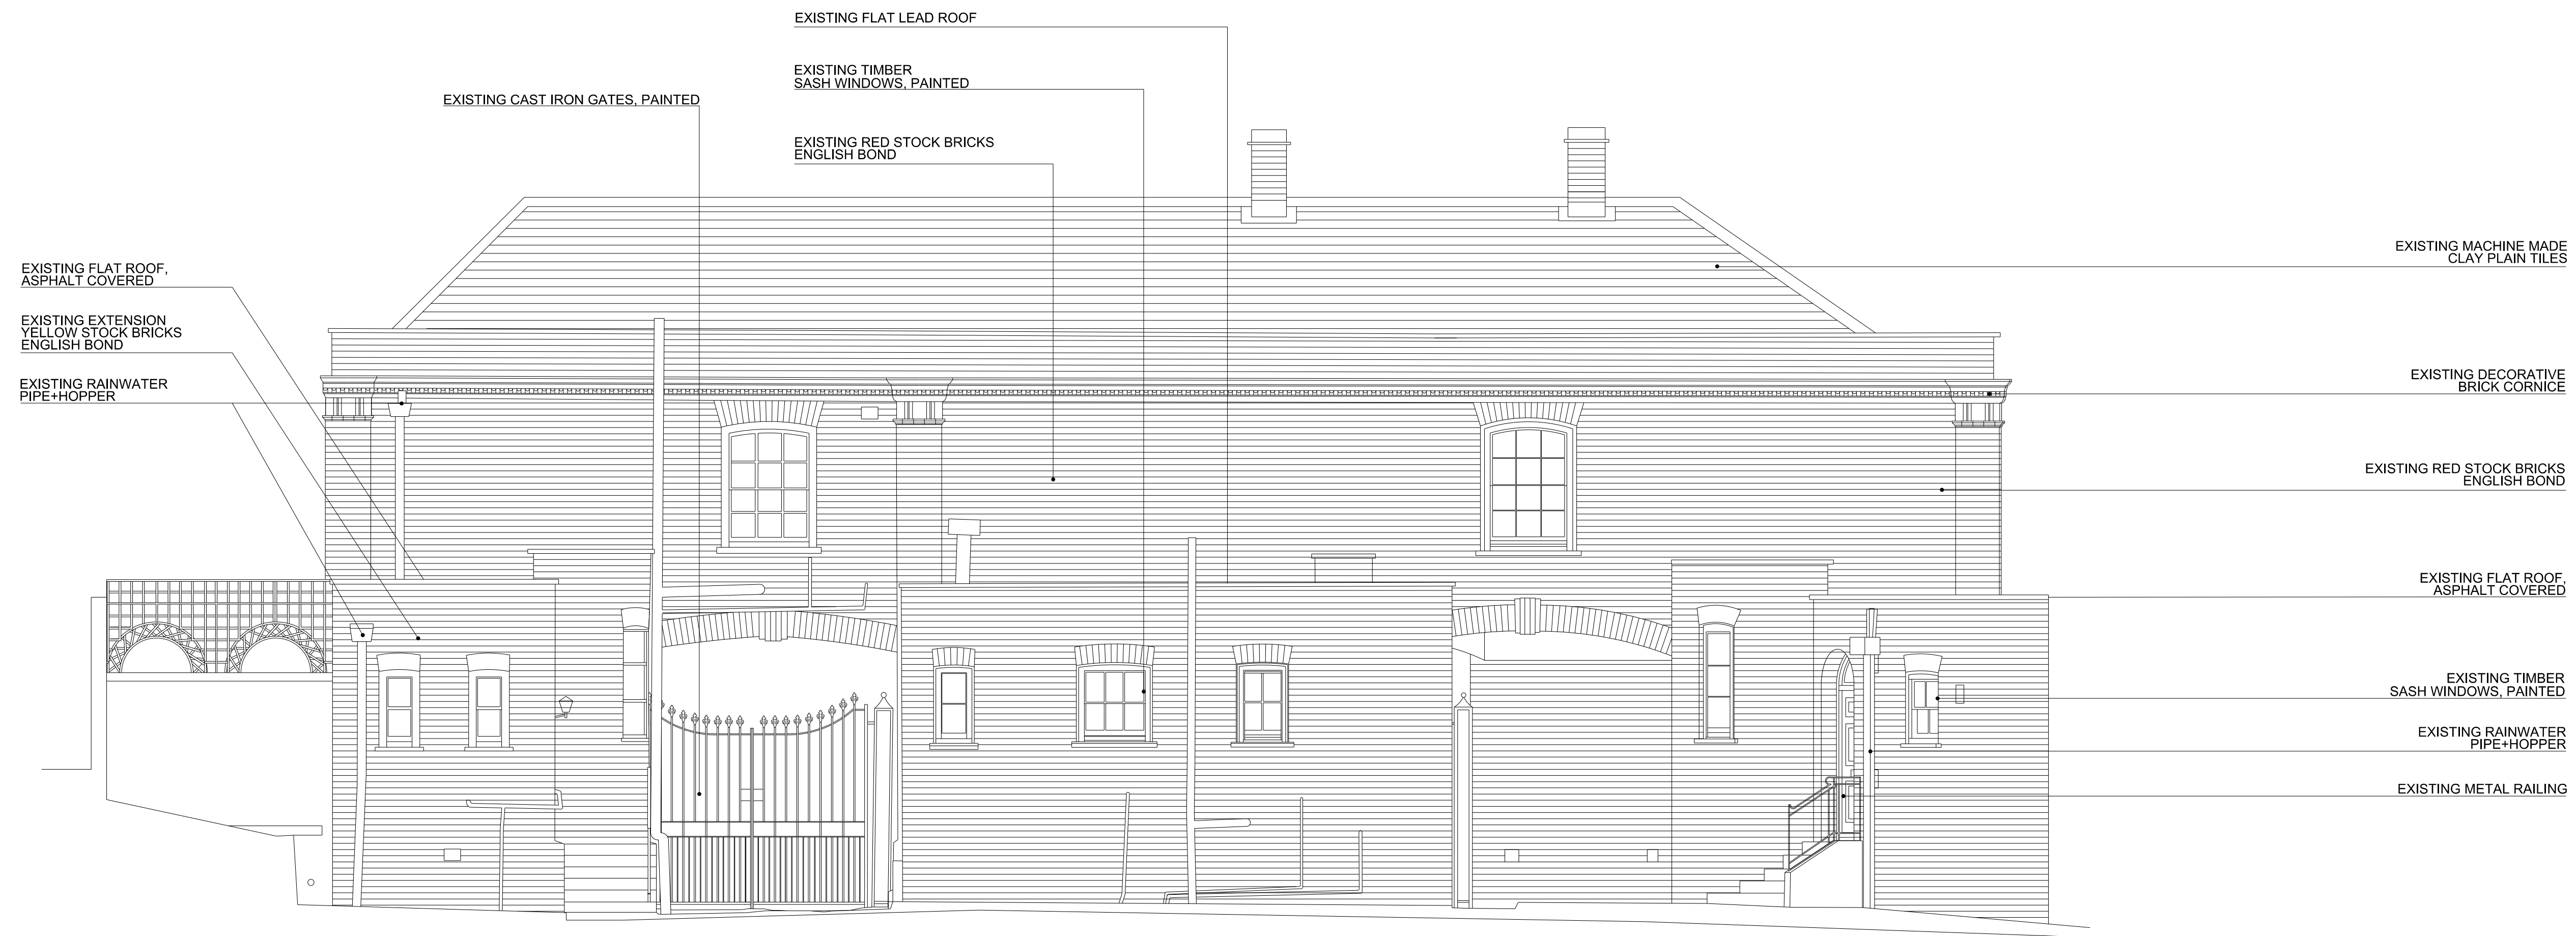

10 FRONT ELEVATION  
1:50 @ A0



11 REAR ELEVATION  
1:50 @ A0

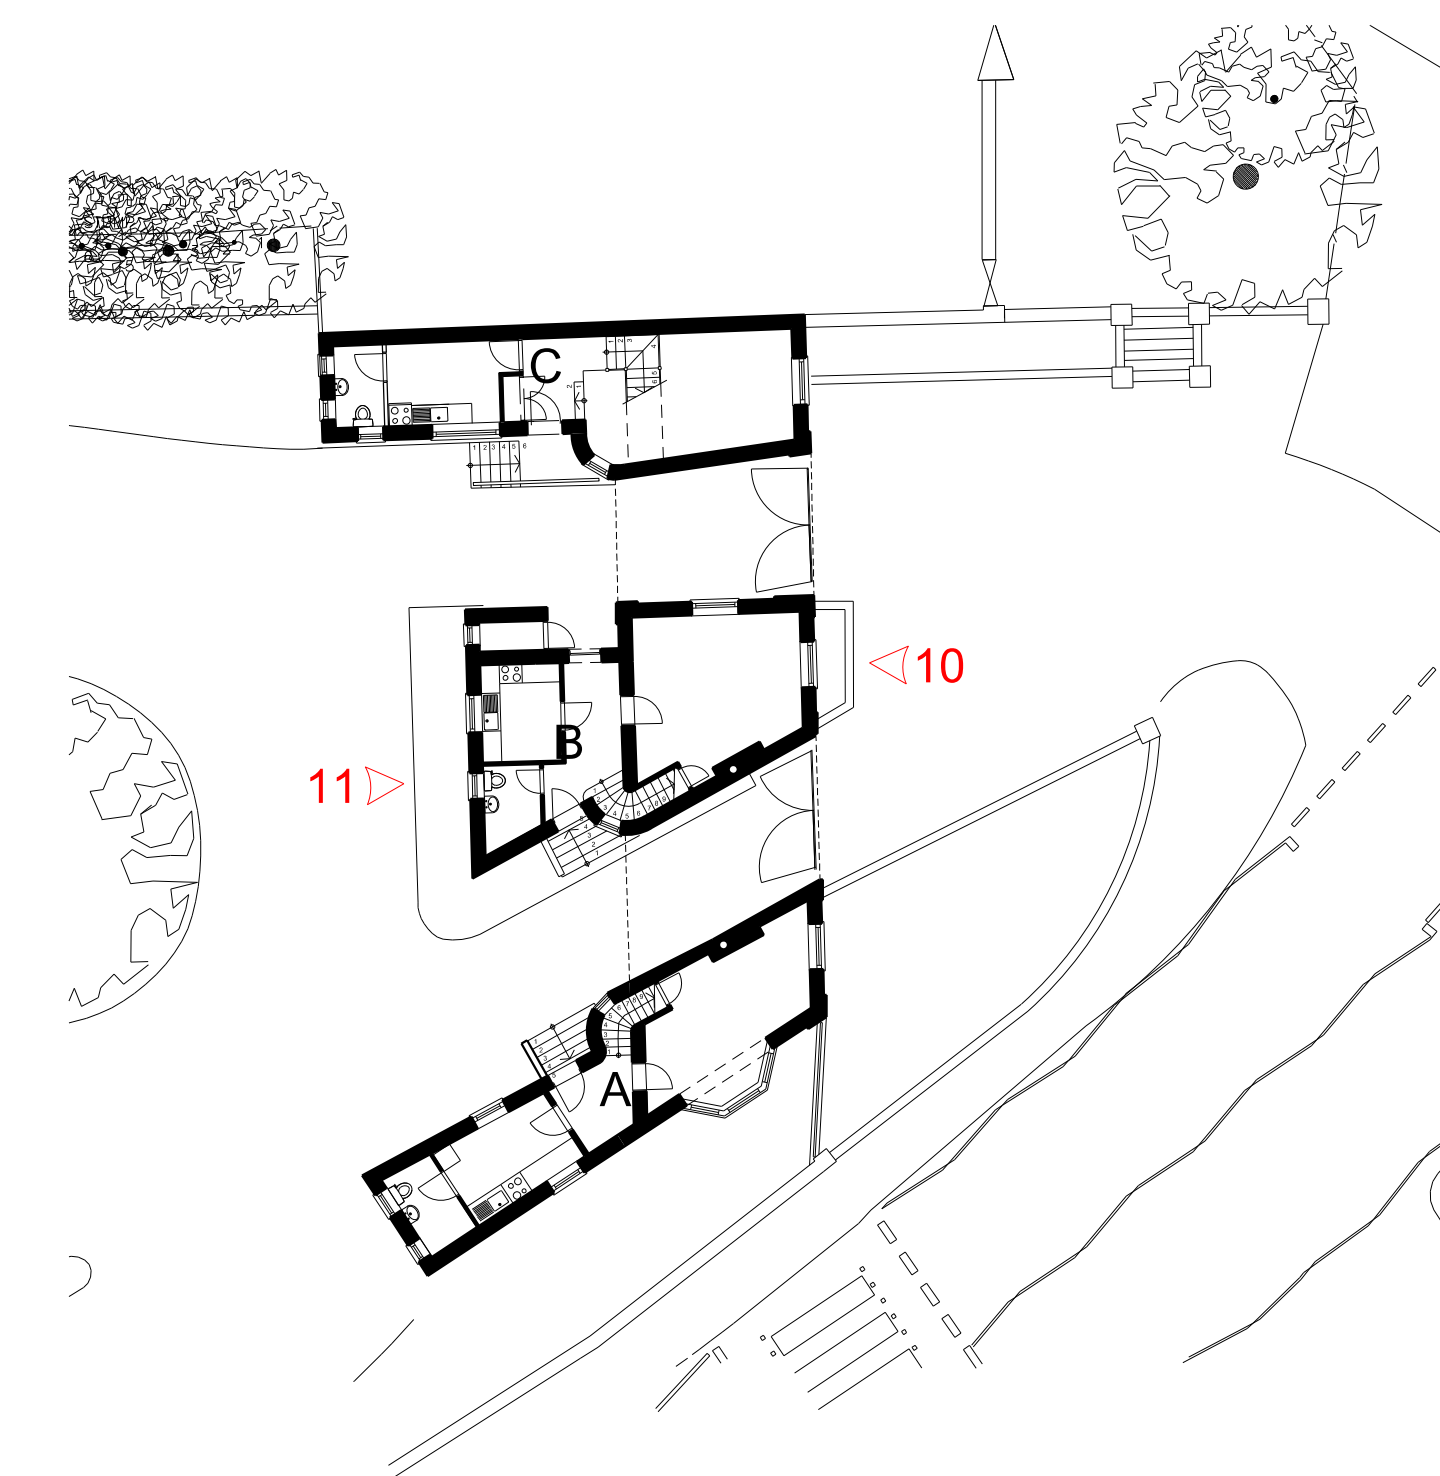

| Rev | Date       | Description         | Drawn | Checked |
|-----|------------|---------------------|-------|---------|
| 02  | 05/07/2013 | FOR PLANNING        | MHH   | BHE     |
| 01  | 26/06/2013 | REVISED TITLE BLOCK | MHH   | BHE     |
| XX  | 12/06/2013 | FOR COORDINATION    |       |         |

Do not Scale. Use figured dimensions only. All dimensions to be checked on site.  
All drawings to be read in conjunction with the Engineers' drawings. Any discrepancies between consultants drawings to be reported to the Architect before any work commences.  
The Contractor's attention is drawn to the Health & Safety matters identified in the Health & Safety plan as being potentially hazardous. These items should not be considered as a complete and final list. The Work Package Contractor's normal Health and Safety obligations will apply when undertaking constructional operations both on and off site.

|   |                    |                                    |                                 |
|---|--------------------|------------------------------------|---------------------------------|
| <b>Owen Architects</b>  |                    | Project: WITANHURST HOUSE          |                                 |
| Gate House<br>101 John's Square<br>London<br>EC1M 6DH                         |                    | Title: GATEHOUSE                   |                                 |
| +44 (0) 20 7608 2889 T<br>+44 (0) 20 7608 0728 F<br>info@owenarchitects.co.uk |                    | EXISTING ELEVATIONS - FRONT / REAR |                                 |
| Date: 12/06/2013  | Scale: @A0<br>1:50 | Project no.: 363                   | Drawing no.: GH_305<br>Rev.: 02 |