




01 SIDE ELEVATION A  
1:50 @ A0

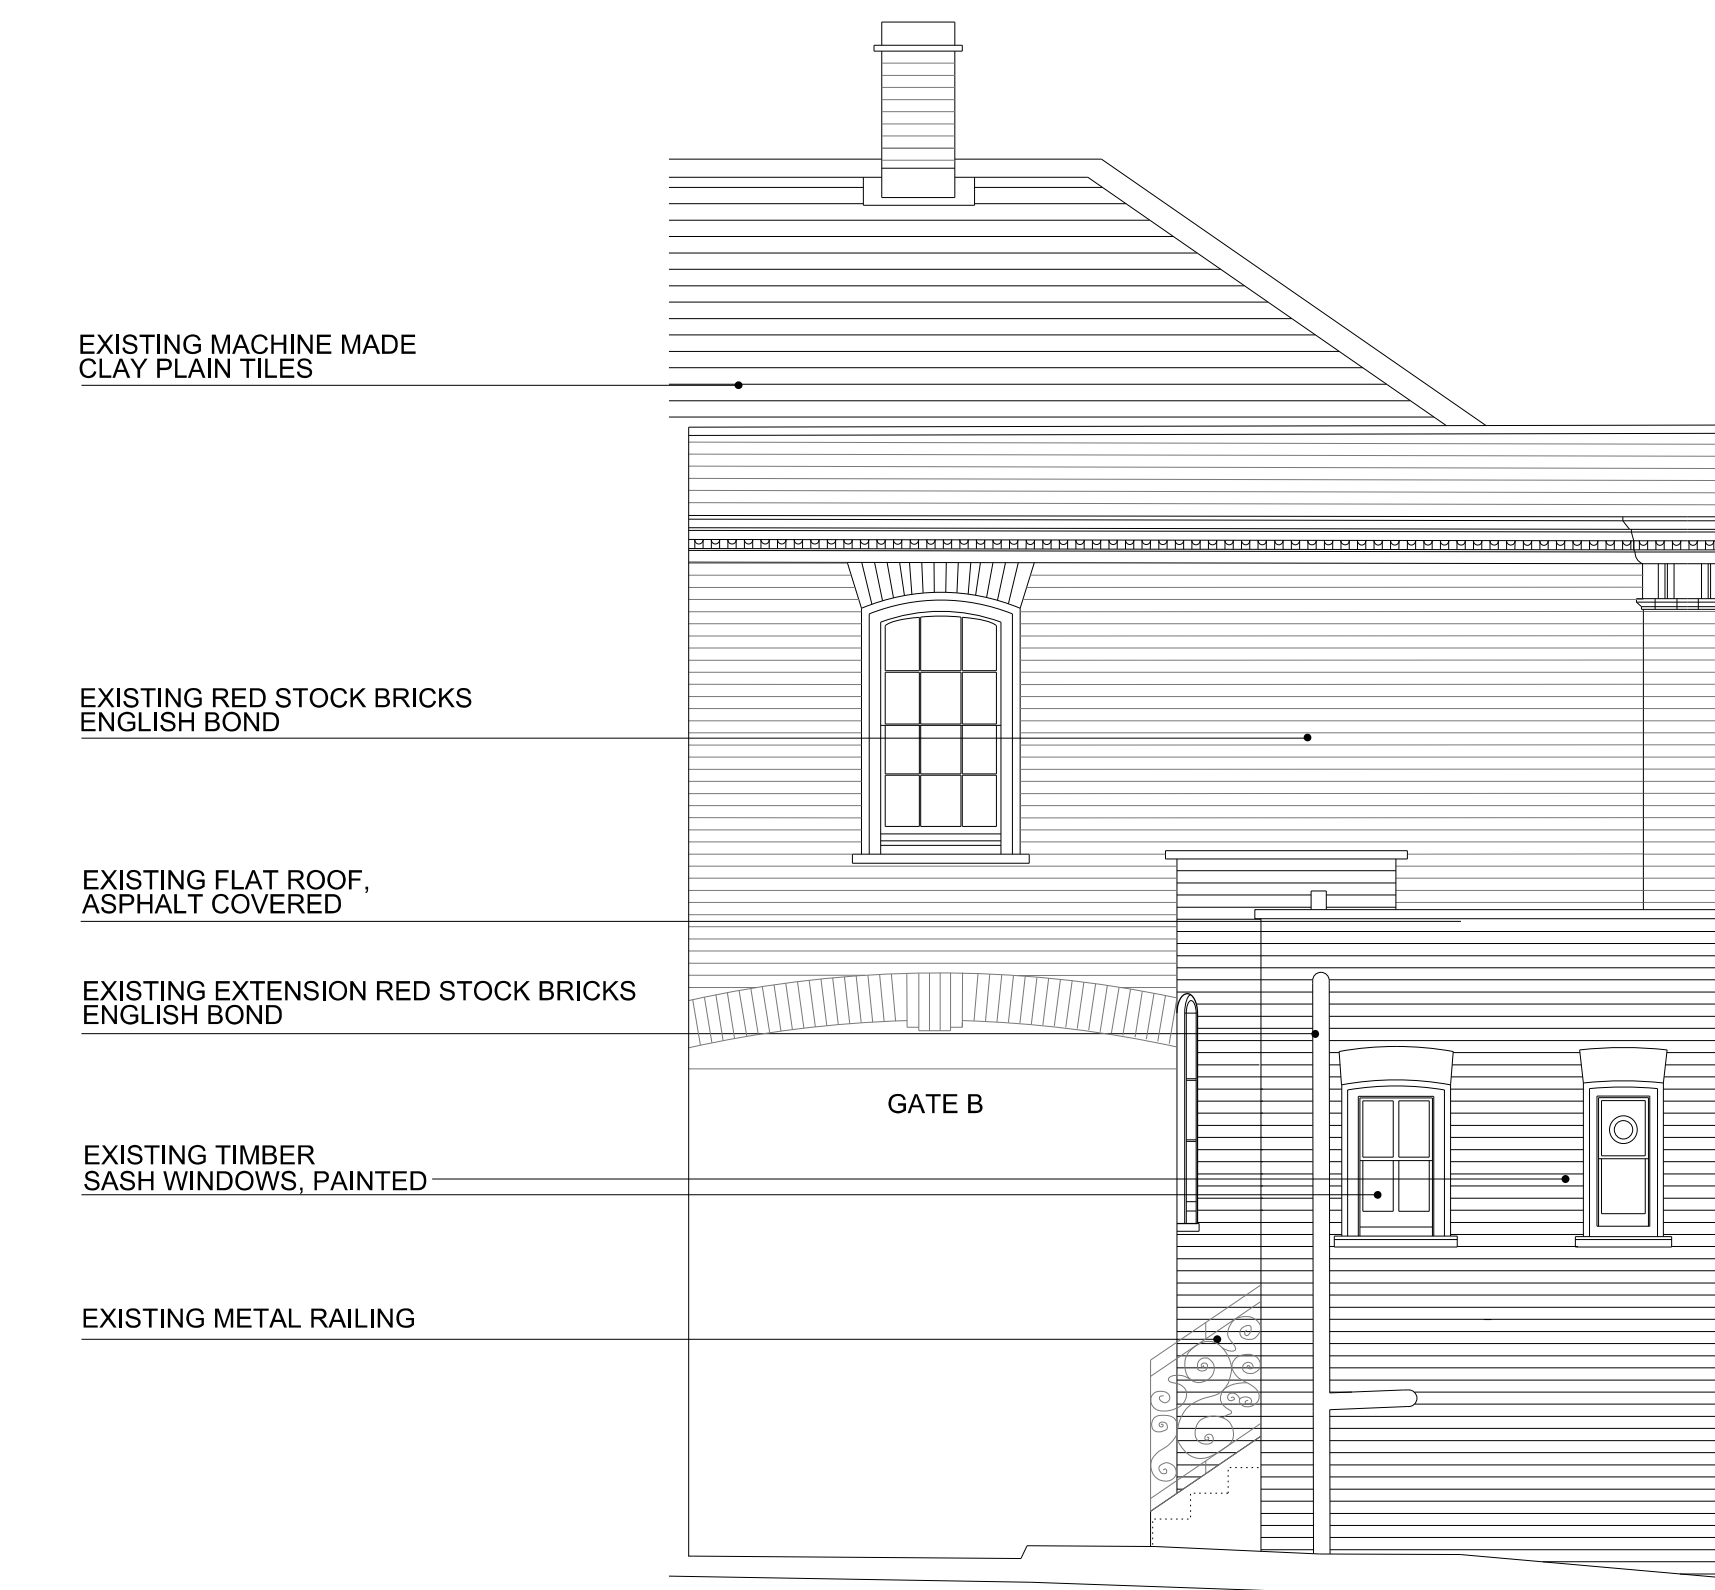

02 REAR ELEVATION A  
1:50 @ A0

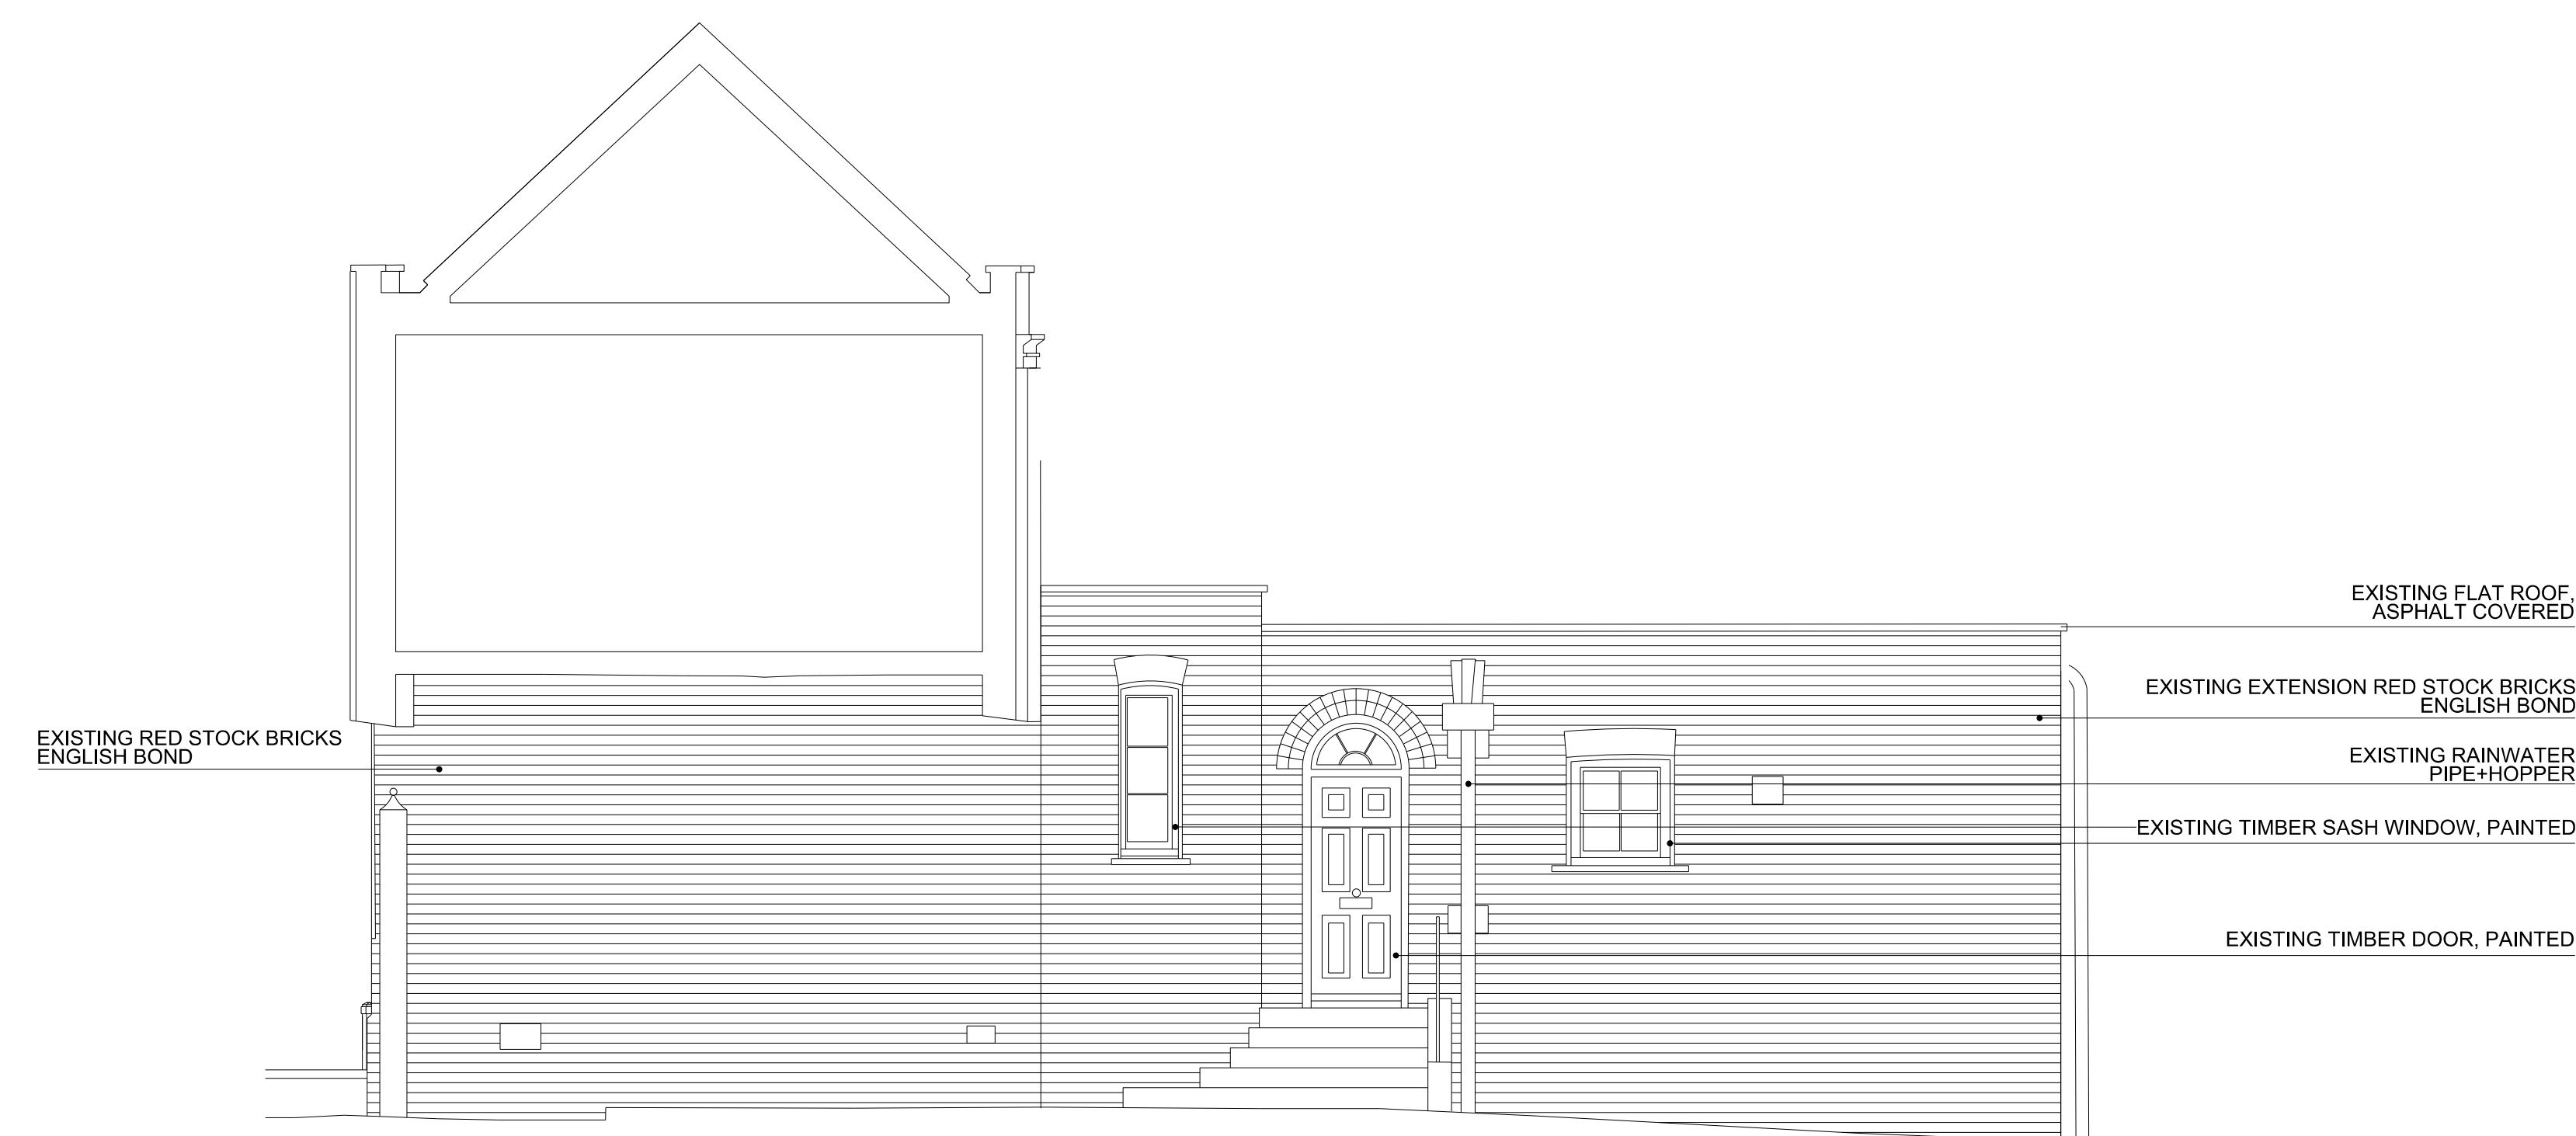

03 SIDE ELEVATION A  
1:50 @ A0

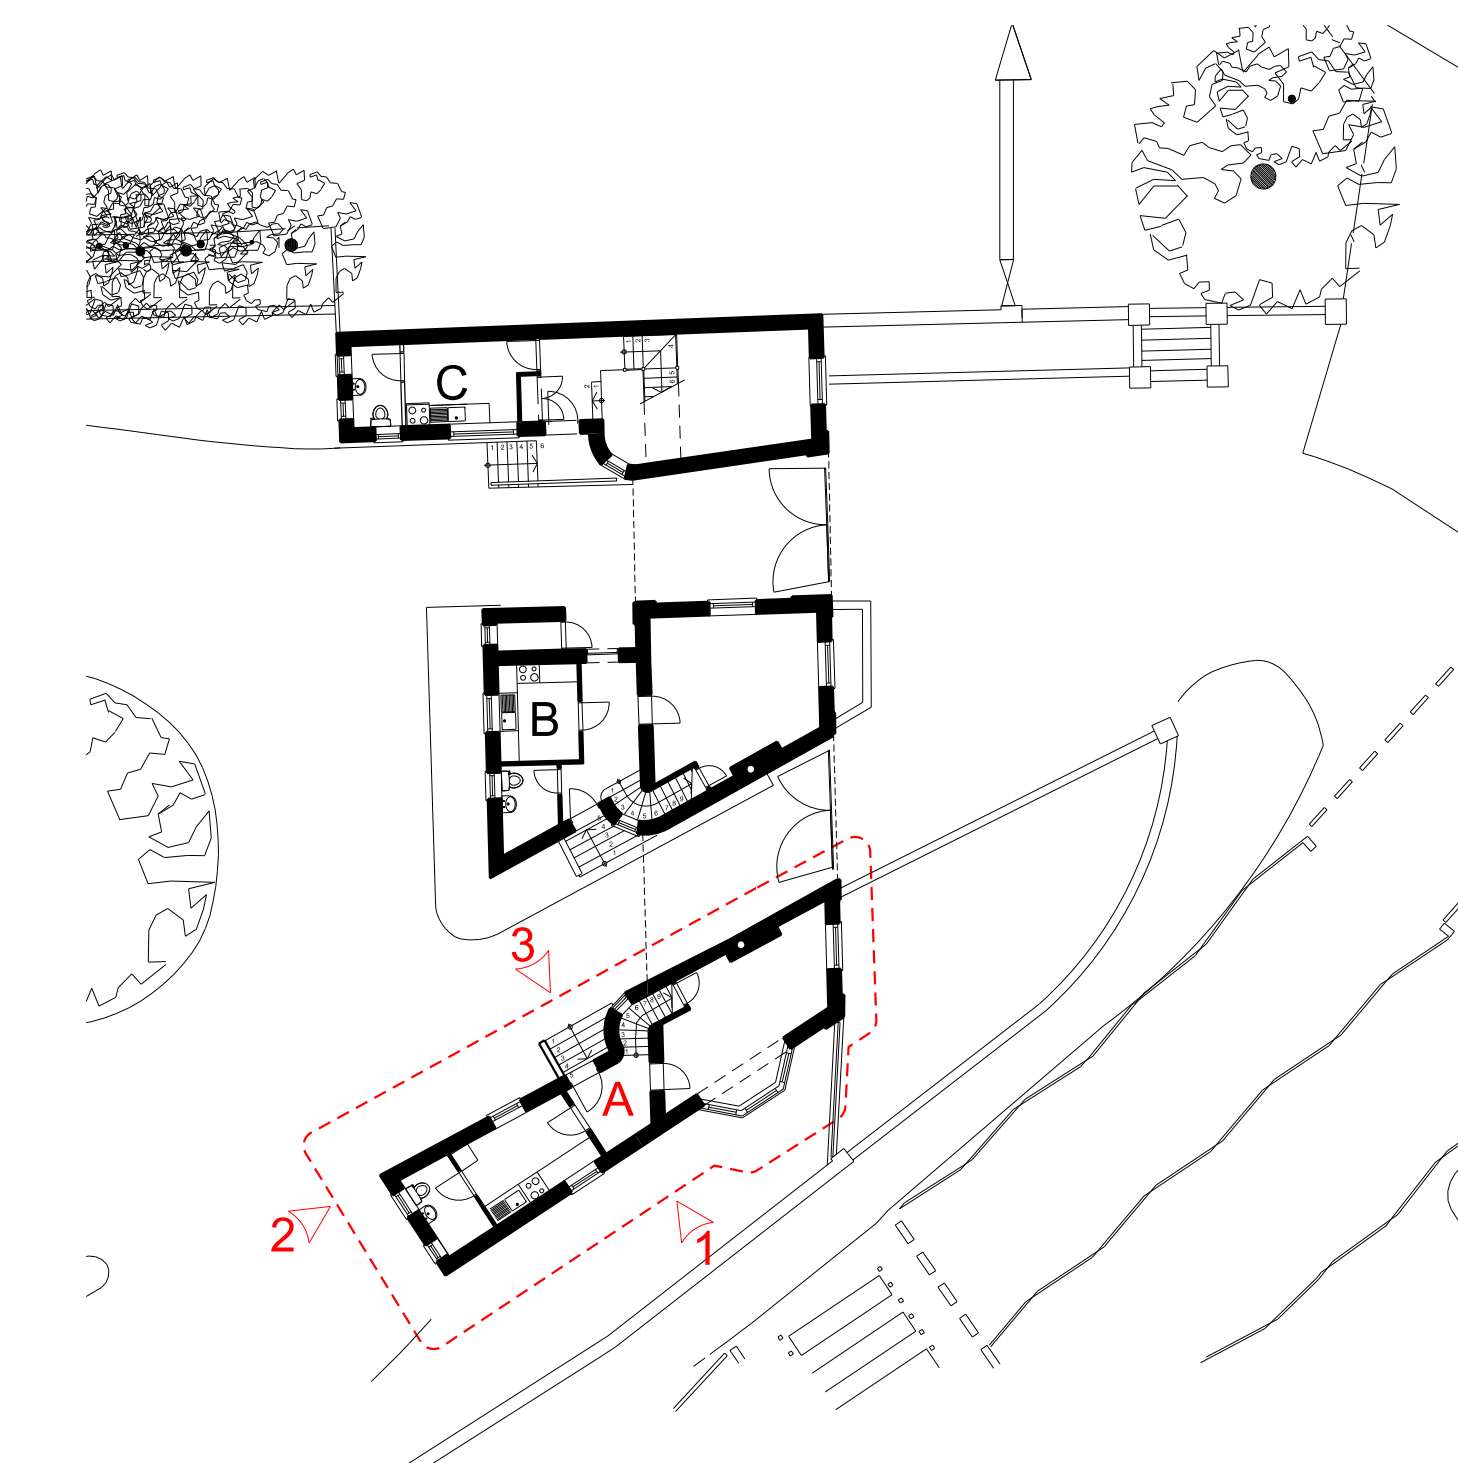

Rev	Date	Description	Drawn	Checked	Do not Scale. Use figured dimensions only. All dimensions to be checked on site.
02	05/07/2013	FOR PLANNING	MHH	BHE	All drawings to be read in conjunction with the Engineers' drawings. Any discrepancies between consultants drawings to be reported to the Architect before any work commences. The Contractor's attention is drawn to the Health & Safety matters identified in the Health & Safety plan as being potentially hazardous. These items should not be considered as a complete and final list. The Work Package Contractor's normal Health and Safety obligations will apply when undertaking constructional operations both on and off site.
01	26/06/2013	REVISED TITLE BLOCK	MHH	BHE	
XX	12/06/2013	FOR COORDINATION			

<b>Owen Architects</b>		Project: WITANHURST HOUSE	
Gate House 10 John's Square London EC1M 4DH		Title: GATEHOUSE	Scale: @A0
+44 (0) 20 7608 2889 T +44 (0) 20 7608 0728 F Info@owenarchitects.co.uk		Date: 12/06/2013	Project no.: 363
		1:50	Drawing no.: GH_302
			Rev.: 02